

NOTES FOR INFORMATION:

Borough/Parish Boundary

Public Right of Way

KEY

Land (Title) to be acquired

New Rights (Easement) to be acquired

(District of Vale of White Horse and District of South Oxfordshire)

P01	First Issue	08/11/22	AH	SS	JH
Rev	Description	Date	By	Check	Approved

This map is reproduced from Ordnance Survey material with the permission of Ordnance Survey on behalf of the Controller of Her Majesty's Stationery Office. © Crown Copyright. Unauthorised reproduction infringes Crown Copyright and may lead to prosecution or civil proceedings. Oxfordshire County Council, 0100023343, 2021



MAP REFERRED TO IN THE OXFORDSHIRE COUNTY COUNCIL (DIDCOT GARDEN TOWN HIGHWAYS INFRASTRUCTURE – A4130 IMPROVEMENT (MILTON GATE TO COLLETT ROUNDABOUT), A4197 DIDCOT TO CULHAM LINK ROAD, AND A415 CLIFTON HAMPDEN BYPASS) COMPULSORY PURCHASE ORDER 2022

COMPULSORY PURCHASE ORDER

SHEET 7 OF 19

A4130 – CHURCHWARD TO EAST OF COLLETT
 ROUNDABOUT AND A4197 DIDCOT LINK ROAD
 (SOUTH)

The COMMON SEAL of
Oxfordshire County Council
was hereunto affixed in the
presence of -




.....
 Authorised Officer

Dated this 21st day of
December 2022

Seal No.1583/22.....

Drawn	Checked	Approved	Date
AH	SS	JH	08/11/22

GH Project Number	Scale at A1
132861.001	1:1,000
Drawing Number	Revision
GH-132861001-CPO-7-FINAL	P01

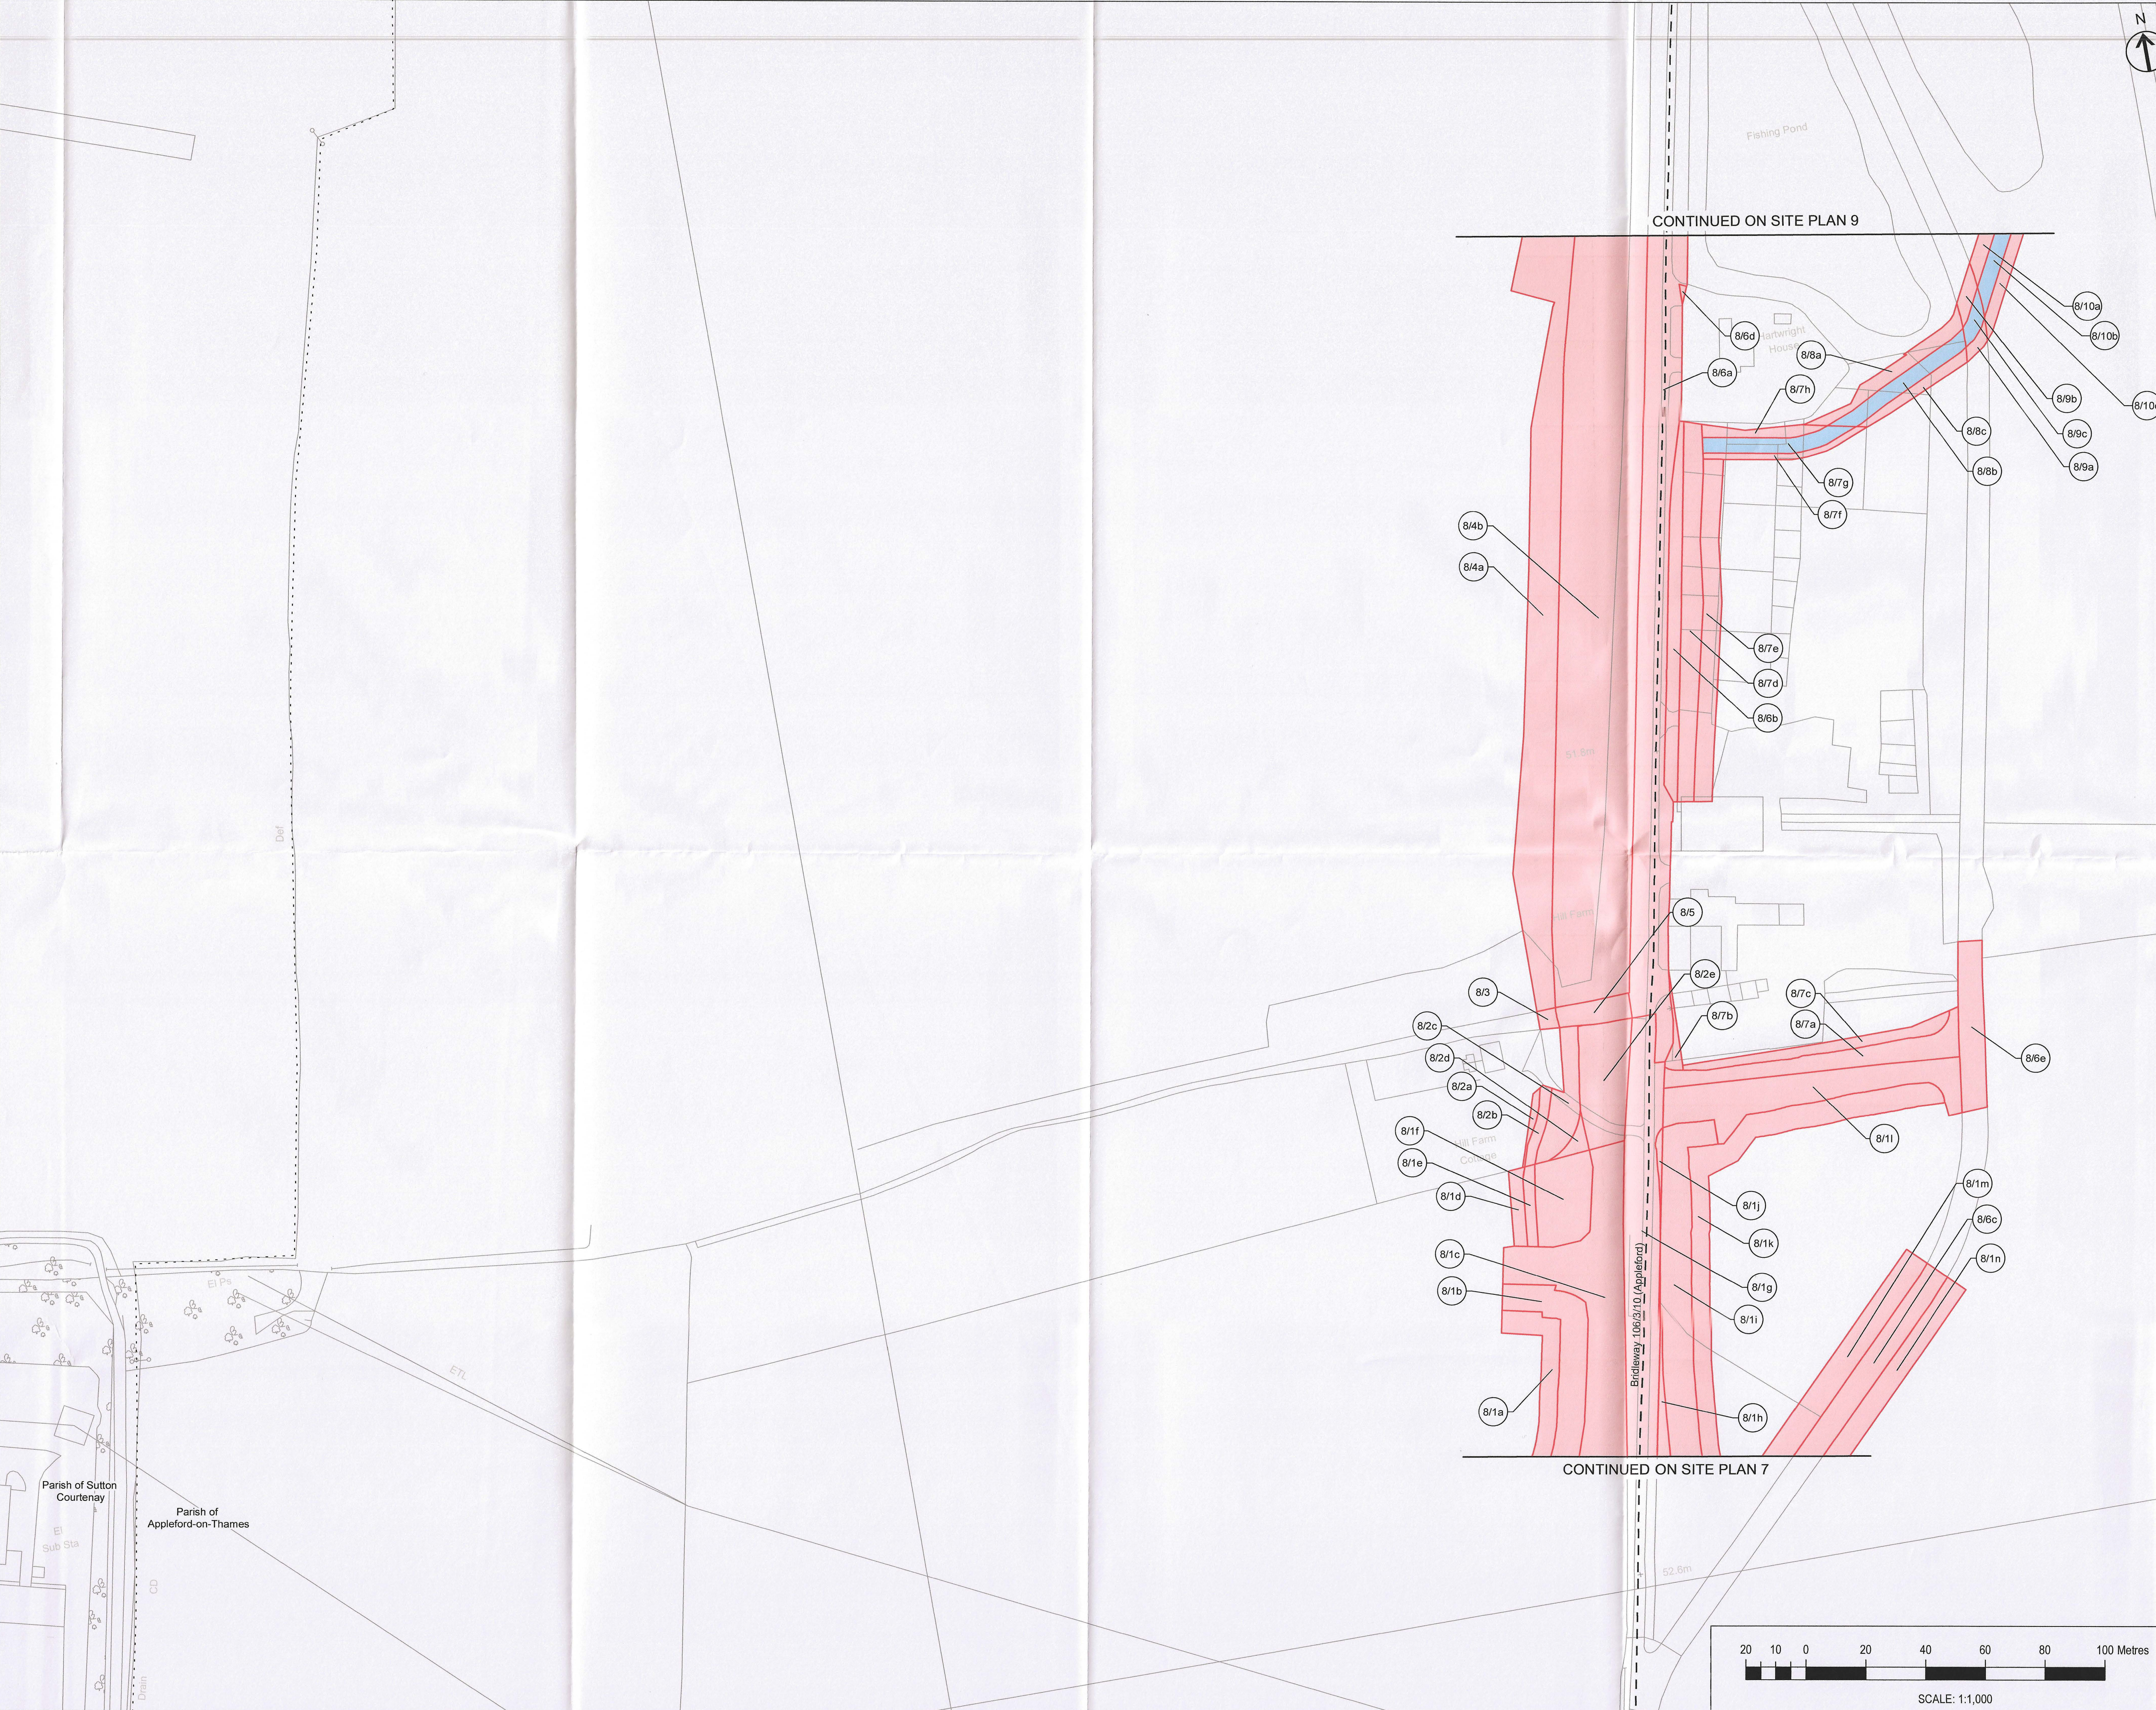

NOTES FOR INFORMATION:

Borough/Parish Boundary - - - - -

Public Right of Way - - - - -

KEY:

Land (Title) to be acquired

New Rights (Easement) to be acquired

(District of Vale of White Horse)

P01	First Issue	08/11/22	AH	SS	JH
Rev	Description	Date	By	Check	Approved

This map is reproduced from Ordnance Survey material with the permission of Ordnance Survey on behalf of the Controller of Her Majesty's Stationery Office. © Crown Copyright. Unauthorised reproduction infringes Crown Copyright and may lead to prosecution or civil proceedings. Oxfordshire County Council, 0100023343, 2021




MAP REFERRED TO IN THE OXFORDSHIRE COUNTY COUNCIL (DIDCOT GARDEN TOWN HIGHWAYS INFRASTRUCTURE - A4130 IMPROVEMENT (MILTON GATE TO COLLETT ROUNDABOUT), A4197 DIDCOT TO CULHAM LINK ROAD, AND A415 CLIFTON HAMPDEN BYPASS) COMPULSORY PURCHASE ORDER 2022

COMPULSORY PURCHASE ORDER

SHEET 8 OF 19

A4197 DIDCOT LINK ROAD - SOUTH OF HILL FARM TO NORTH OF HARTWRIGHT HOUSE

The COMMON SEAL of Oxfordshire County Council was hereunto affixed in the presence of -



Authorised Officer


Dated this 21st day of December 2022


Seal No. 152A/12

Drawn	Checked	Approved	Date
AH	SS	JH	08/11/22

GH Project Number	Scale at A1
132861.001	1:1,000

Drawing Number	Revision
GH-132861001-CPO-8-FINAL	P01

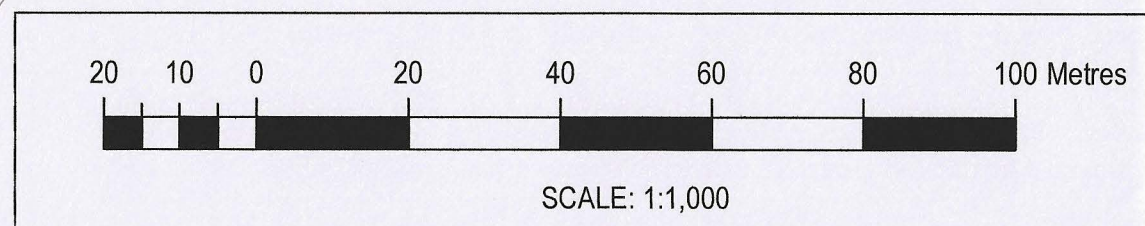

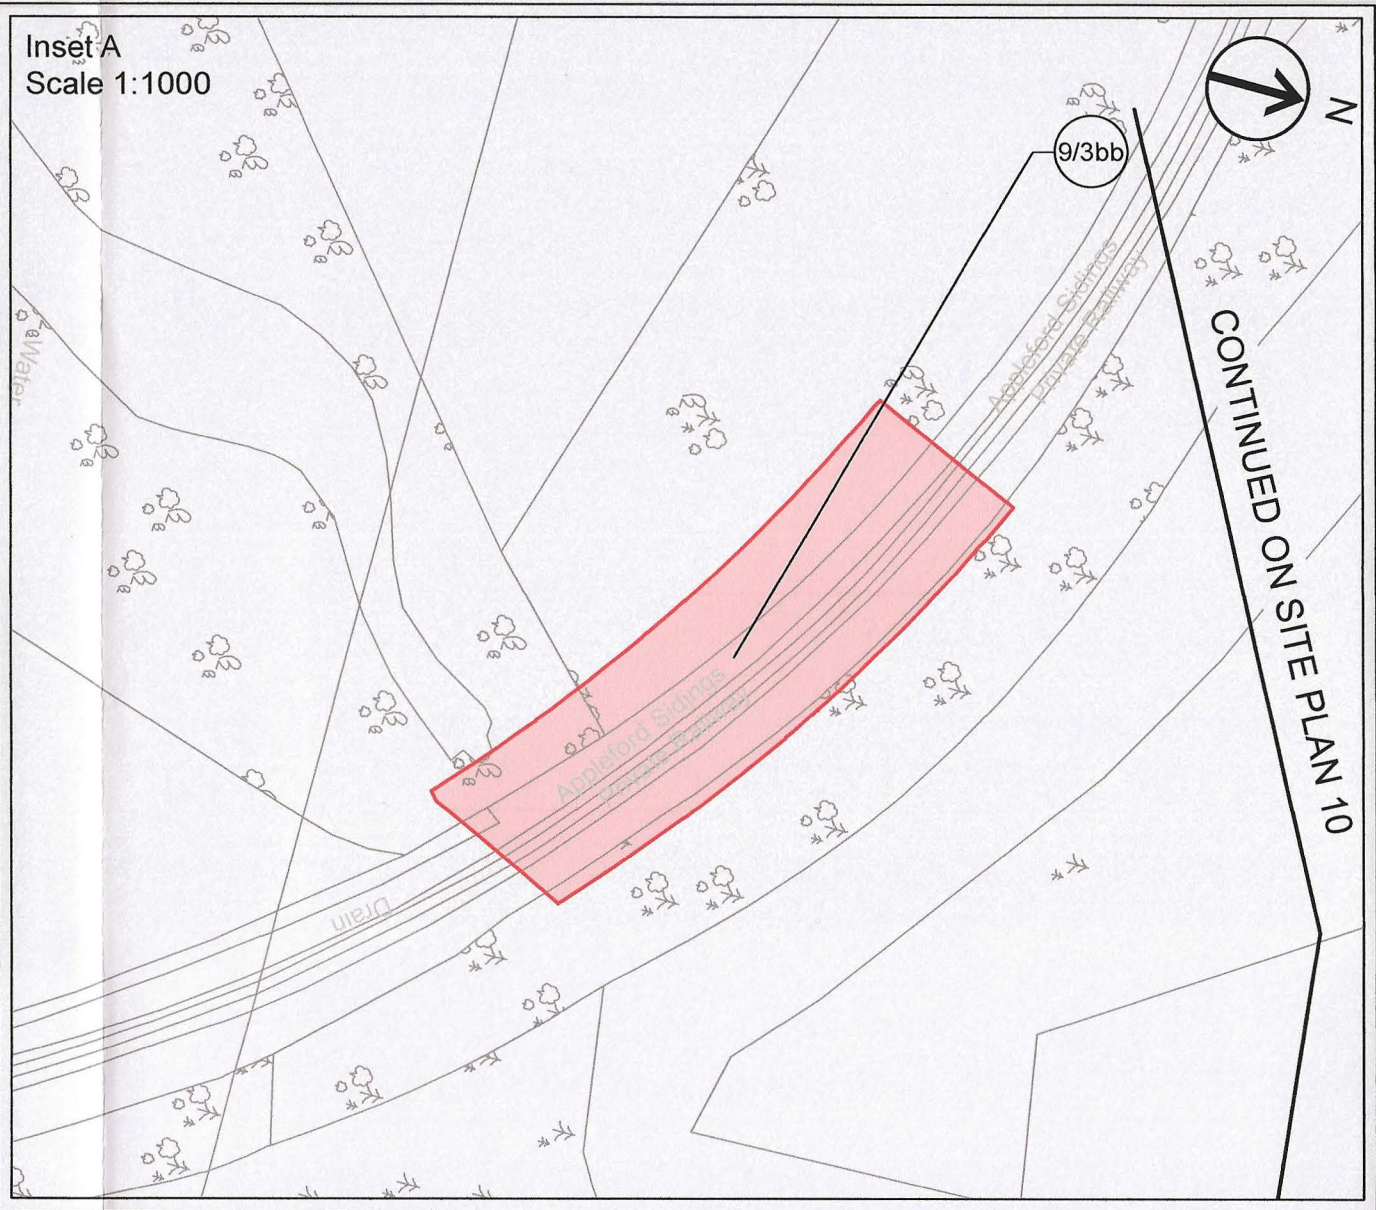

NOTES FOR INFORMATION:

Borough/Parish Boundary

Public Right of Way

KEY:

Land (Title) to be acquired

New Rights (Easement) to be acquired

(District of Vale of White Horse)

P01	First Issue	08/11/22	AH	SS	JH
Rev	Description	Date	By	Check	Approved

This map is reproduced from Ordnance Survey material with the permission of Ordnance Survey on behalf of the Controller of Her Majesty's Stationery Office © Crown Copyright. Unauthorised reproduction infringes Crown Copyright and may lead to prosecution or civil proceedings. Oxfordshire County Council, 0100023343, 2021



MAP REFERRED TO IN THE OXFORDSHIRE COUNTY COUNCIL (DIDCOT GARDEN TOWN HIGHWAYS INFRASTRUCTURE – A4130 IMPROVEMENT (MILTON GATE TO COLLETT ROUNDABOUT), A4197 DIDCOT TO CULHAM LINK ROAD, AND A415 CLIFTON HAMPDEN BYPASS) COMPULSORY PURCHASE ORDER 2022

COMPULSORY PURCHASE ORDER

SHEET 9 OF 19

A4197 DIDCOT LINK ROAD – NORTH OF HARTWRIGHT HOUSE TO PRIVATE RAILWAY BRIDGE CROSSING

The COMMON SEAL of Oxfordshire County Council was hereunto affixed in the presence of –


Authorised Officer


Dated this 21st day of December 2022

Seal No. 1585/22

Drawn	Checked	Approved	Date
AH	SS	JH	08/11/22

GH Project Number	Scale at A1
132861.001	1:1,000
Drawing Number	Revision
GH-132861001-CPO-9-FINAL	P01

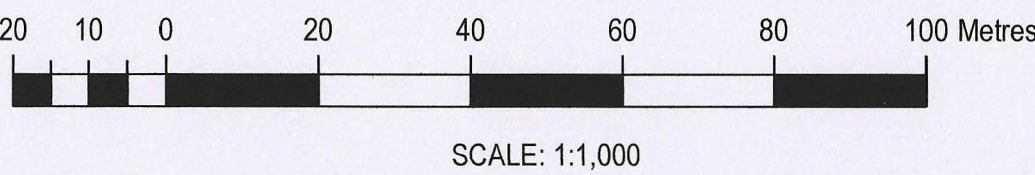

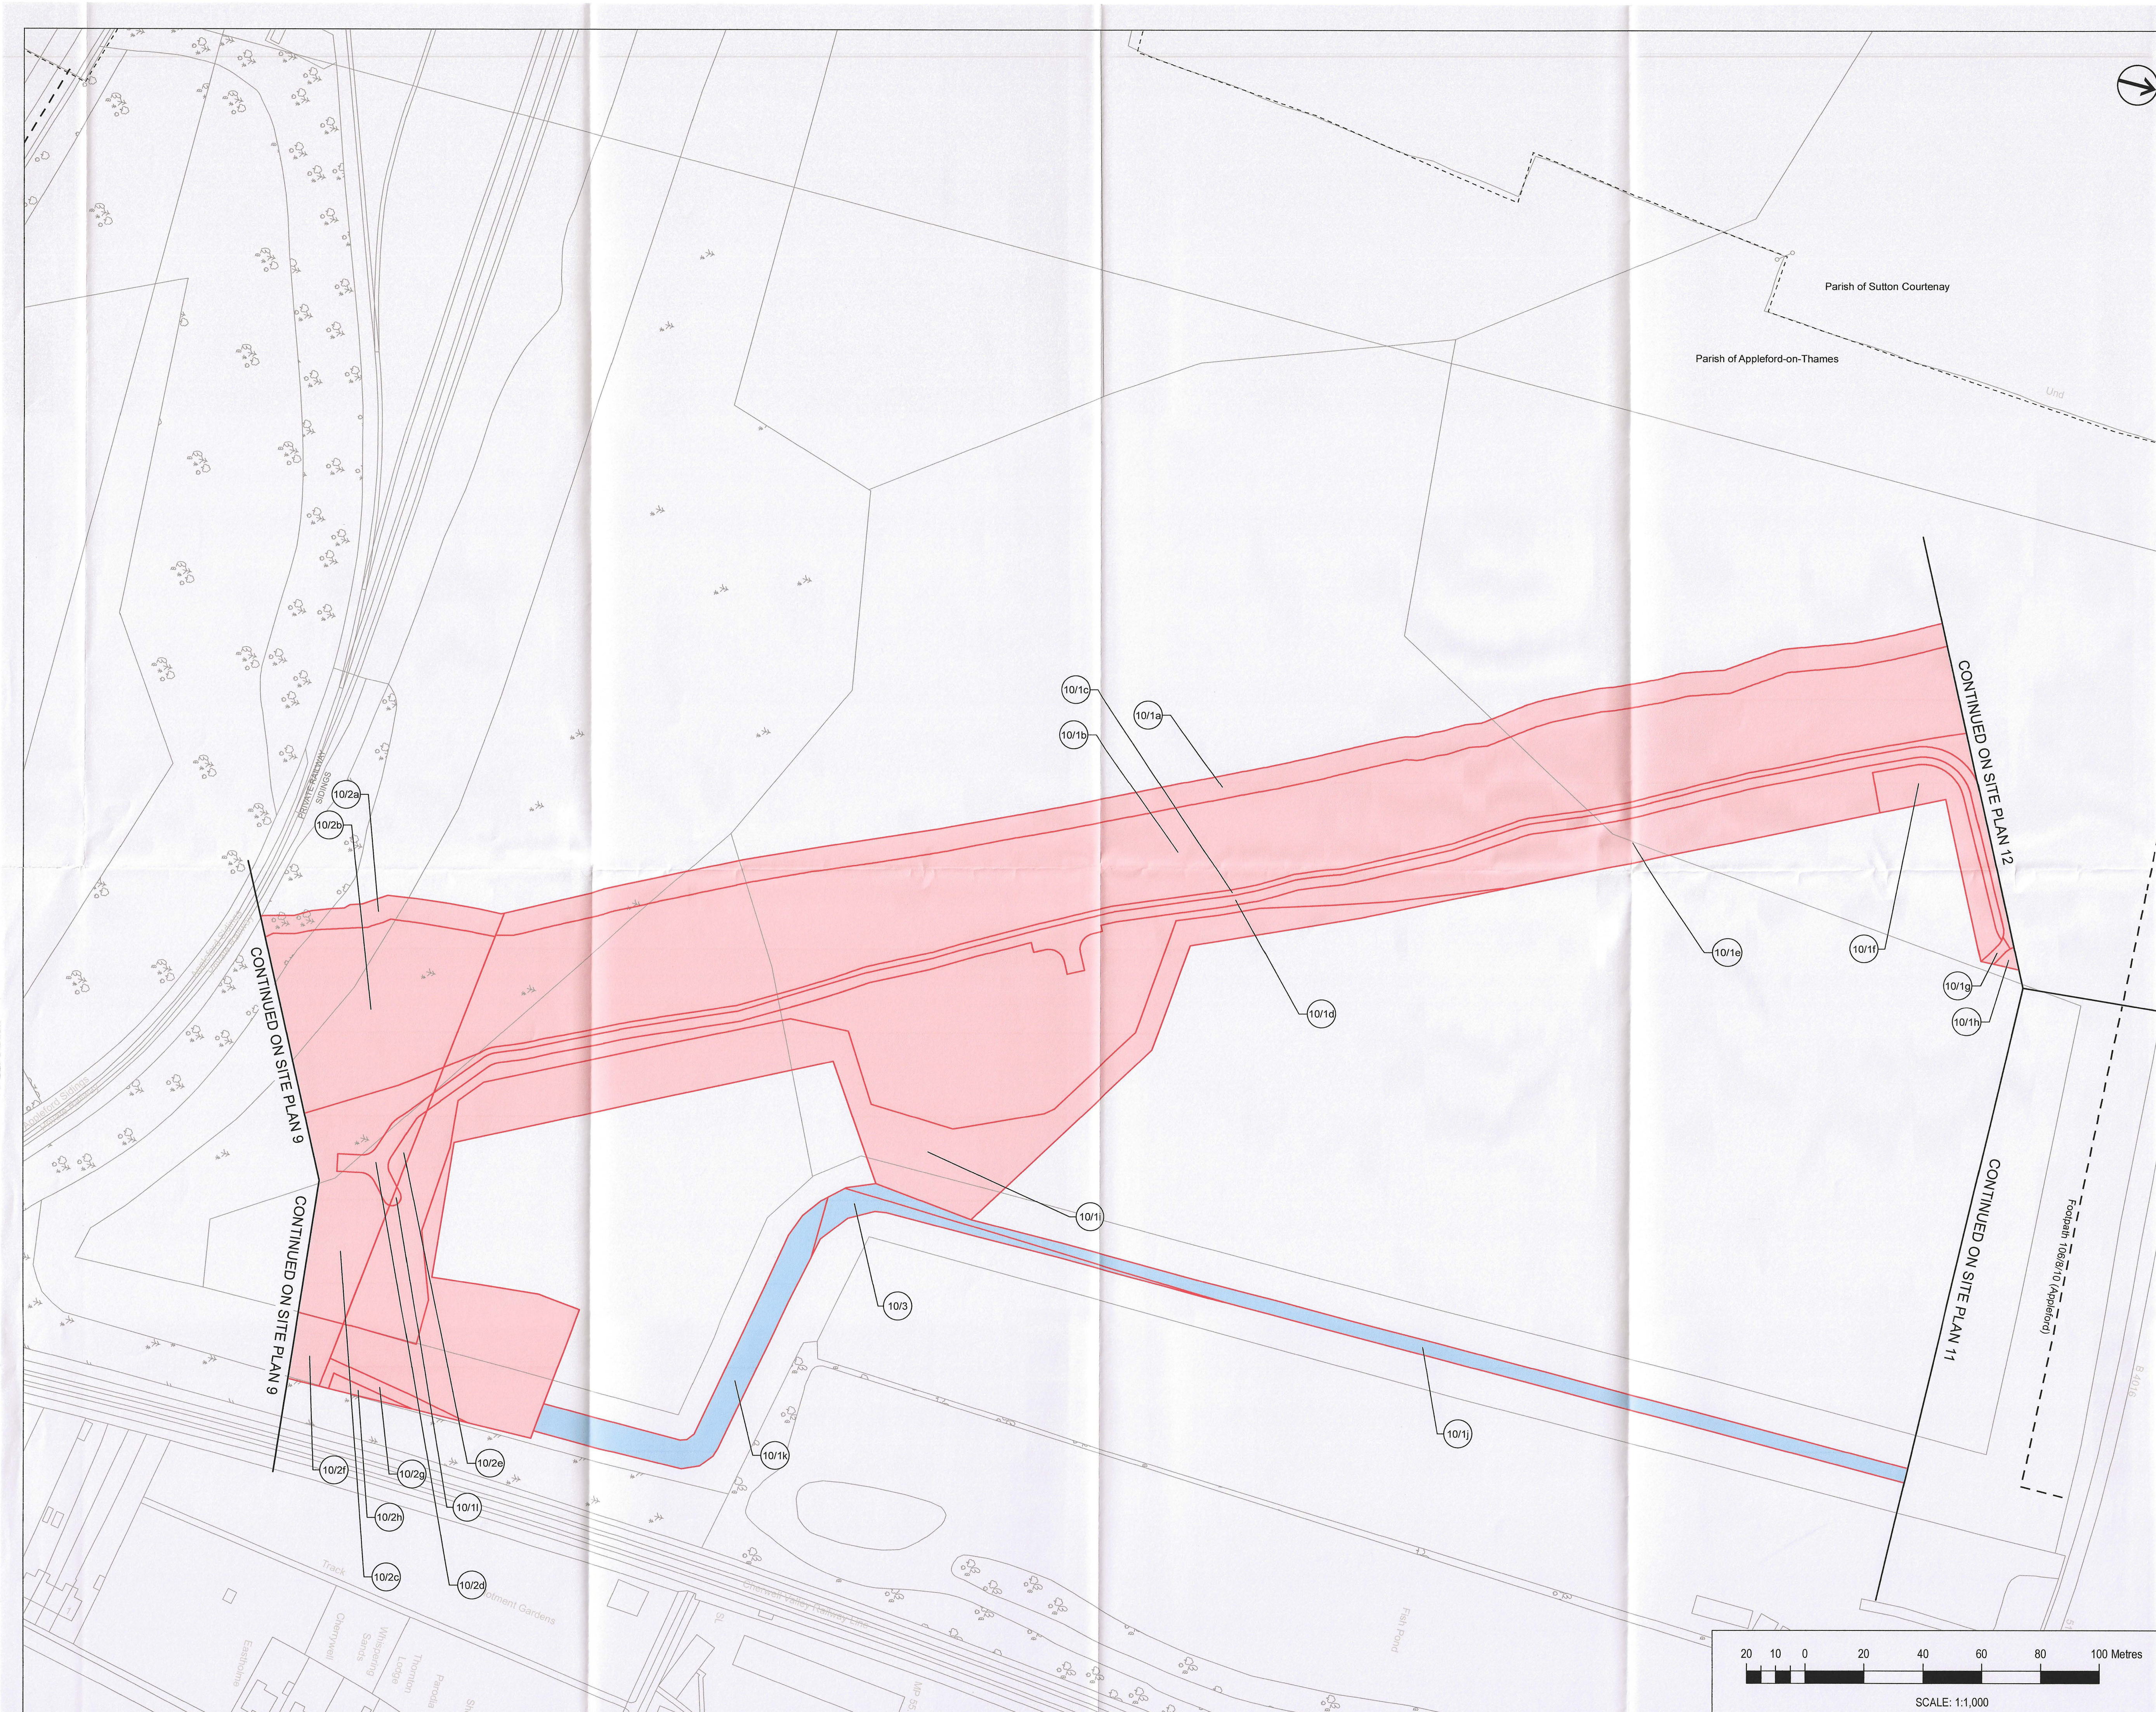


NOTES FOR INFORMATION:

Borough/Parish Boundary

Public Right of Way

KEY:

Land (Title) to be acquired

 New Rights (Easement) to be acquired

(District of Vale of White Horse)

P01	First Issue	08/11/22	AH SS	JH
Rev	Description	Date	By Check	Approved

This map is reproduced from Ordnance Survey material with the permission of Ordnance Survey on behalf of the Controller of Her Majesty's Stationery Office. © Crown Copyright. Unauthorised reproduction infringes Crown Copyright and may lead to prosecution or civil proceedings. Oxfordshire County Council, 0100023343, 2021




MAP REFERRED TO IN THE OXFORDSHIRE COUNTY COUNCIL (DIDCOT GARDEN TOWN HIGHWAYS INFRASTRUCTURE – A4130 IMPROVEMENT (MILTON GATE TO COLLETT ROUNDABOUT), A4197 DIDCOT TO CULHAM LINK ROAD, AND A415 CLIFTON HAMPDEN BYPASS) COMPULSORY PURCHASE ORDER 2022

COMPULSORY PURCHASE ORDER

SHEET 10 OF 19

A4197 DDCOT LINK ROAD – PRIVATE RAILWAY
BRIDGE CROSSING TO SOUTH OF B4016 JUNCTION

The COMMON SEAL of
Oxfordshire County Council
was hereunto affixed in the
presence of –


Authorised Officer

Dated this 21st day of

Seal No.1586/22....

Drawn	Checked	Approved	Date
AH	SS	JH	08/11/22

GHI Project Number	Scale at A1
132861.001	1:1,000

Drawing Number	Revision
GH-132861001-CPO-10-FINAL	P01



NOTES FOR INFORMATION:

Borough/Parish Boundary

Public Right of Way

KEY:

Land (Title) to be acquired

☐ New Rights (Easement) to be acquired

(District of Vale of White Horse)

P01	First Issue	08/11/22	AH SS	JH
Rev	Description	Date	By Check	Approved

This map is reproduced from Ordnance Survey material with the permission of Ordnance Survey on behalf of the Controller of Her Majesty's Stationery Office. © Crown Copyright. Unauthorised reproduction infringes Crown Copyright and may lead to prosecution or civil proceedings. Oxfordshire County Council, 0100023343, 2021



MAP REFERRED TO IN THE OXFORDSHIRE COUNTY COUNCIL (DIDCOT GARDEN TOWN HIGHWAYS INFRASTRUCTURE – A4130 IMPROVEMENT (MILTON GATE TO COLLETT ROUNDABOUT), A4197 DIDCOT TO CULHAM LINK ROAD, AND A415 CLIFTON HAMPDEN

COMPULSORY PURCHASE ORDER

SHEET 11 OF 19

A4197 DIDCOT LINK ROAD – B4016 JUNCTION
IMPROVEMENTS, WEST OF APPLEFORD STATION

The COMMON SEAL of
Oxfordshire County Council
was hereunto affixed in the
presence of –

Hand

.....
 Authorised Officer


Dated this 21st day of December 2022

Seal No.1587/22.....

Drawn AH	Checked SS	Approved JH	Date 08/11/22
-------------	---------------	----------------	------------------

GH Project Number	Scale at A1
132861.001	1:1,000

Drawing Number	Revision
GH-132861001-CPO-11-FINAL	P01

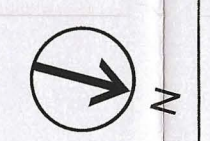

NOTES FOR INFORMATION:
Borough/Parish Boundary - - - - -
Public Right of Way - - - - -
KEY:
 Land (Title) to be acquired
 New Rights (Easement) to be acquired

(District of Vale of White Horse)



P01	First Issue	08/11/22	AH	SS	JH
Rev	Description	Date	By	Check	Approved

This map is reproduced from Ordnance Survey material with the permission of Ordnance Survey on behalf of the Controller of Her Majesty's Stationary Office. © Crown Copyright. Unauthorised reproduction infringes Crown Copyright and may lead to prosecution or civil proceedings. Oxfordshire County Council, 0100023343, 2021




MAP REFERRED TO IN THE OXFORDSHIRE COUNTY COUNCIL (DIDCOT GARDEN TOWN HIGHWAYS INFRASTRUCTURE – A4130 IMPROVEMENT (MILTON GATE TO COLLETT ROUNDABOUT), A4197 DIDCOT TO CULHAM LINK ROAD, AND A415 CLIFTON HAMPDEN BYPASS) COMPULSORY PURCHASE ORDER 2022

COMPULSORY PURCHASE ORDER
SHEET 12 OF 19
A4197 DIDCOT LINK ROAD – SOUTH OF B4016 TO SUTTON COURTNEY ROUNDABOUT TO RIVER THAMES CROSSING APPROACH

The COMMON SEAL of Oxfordshire County Council was hereunto affixed in the presence of –

Authorised Officer
Dated this 21st day of December 2022
Seal No. 1588/22

Drawn	Checked	Approved	Date
AH	SS	JH	08/11/22
GH Project Number	Scale at A1	Revision	
132861.001	1:1,000		
Drawing Number	Revision		
GH-132861001-CPO-12-FINAL	P01		

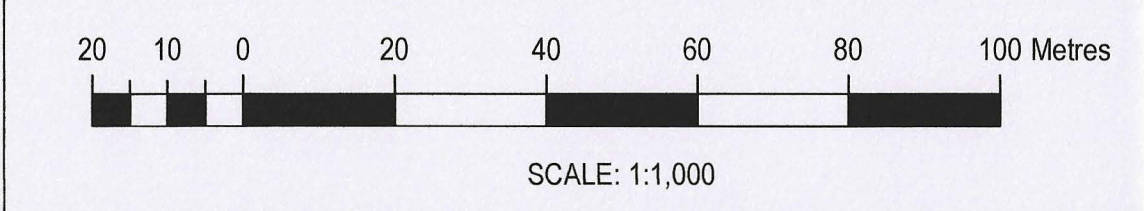



NOTES FOR INFORMATION:

Borough/Parish Boundary - - - - -


Public Right of Way - - - - -

KEY:


Land (Title) to be acquired

New Rights (Easement) to be acquired


(District of Vale of White Horse and District of South Oxfordshire)

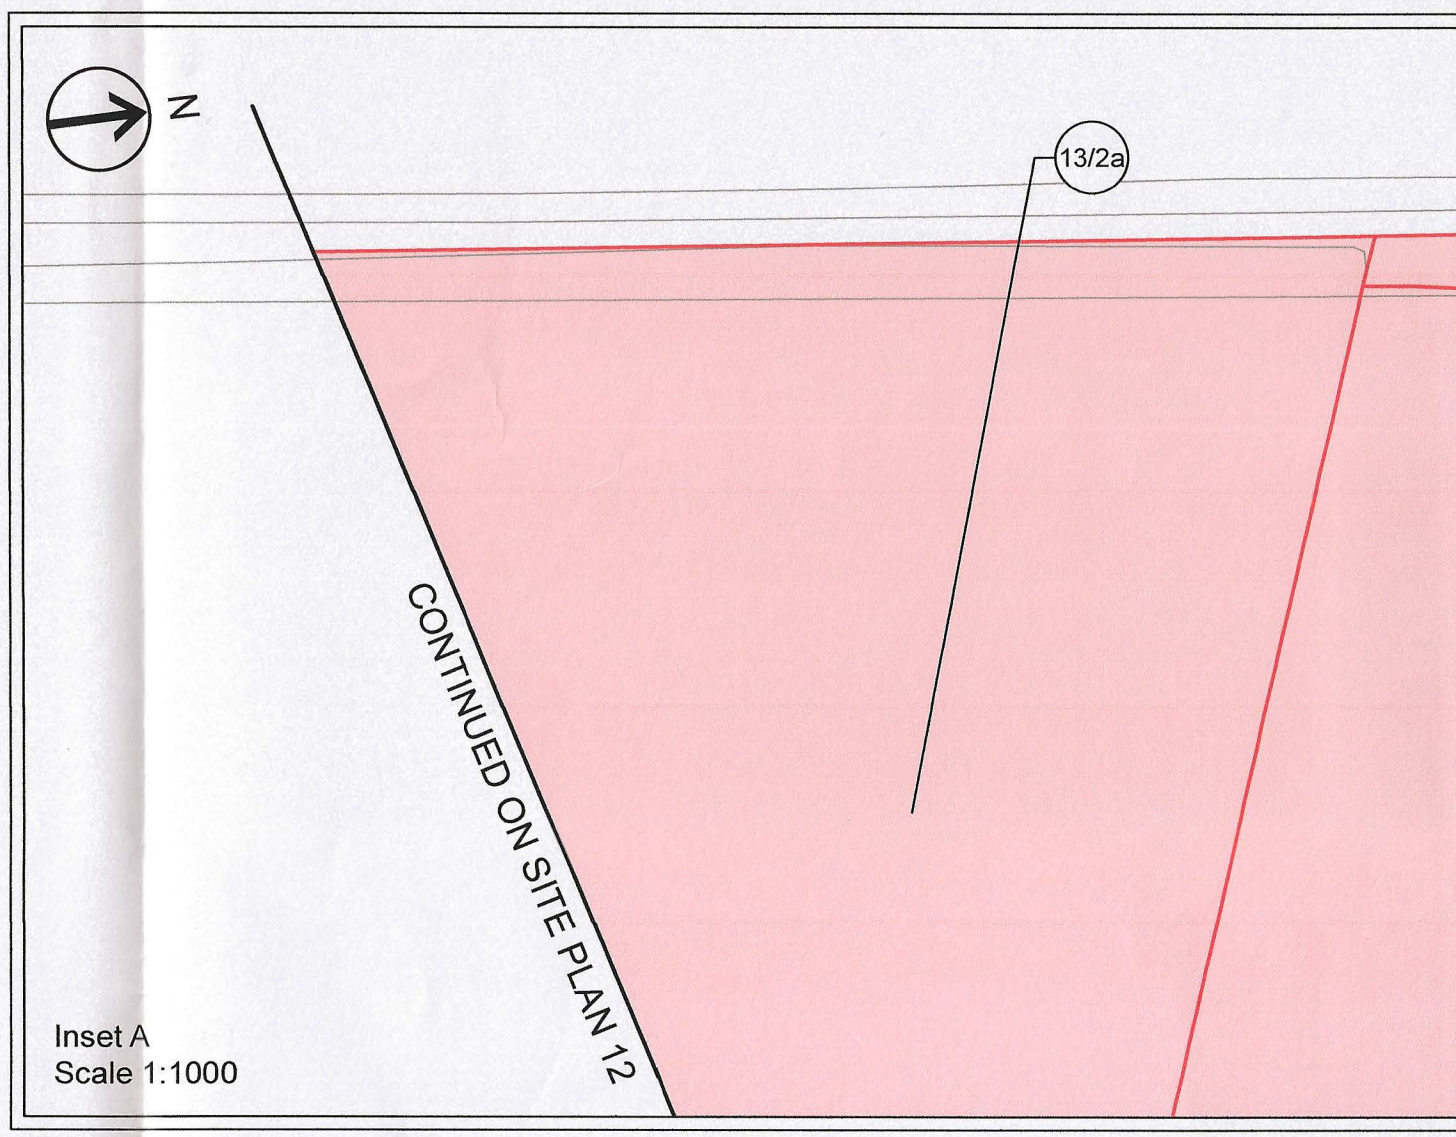

Inset A
Scale 1:1000

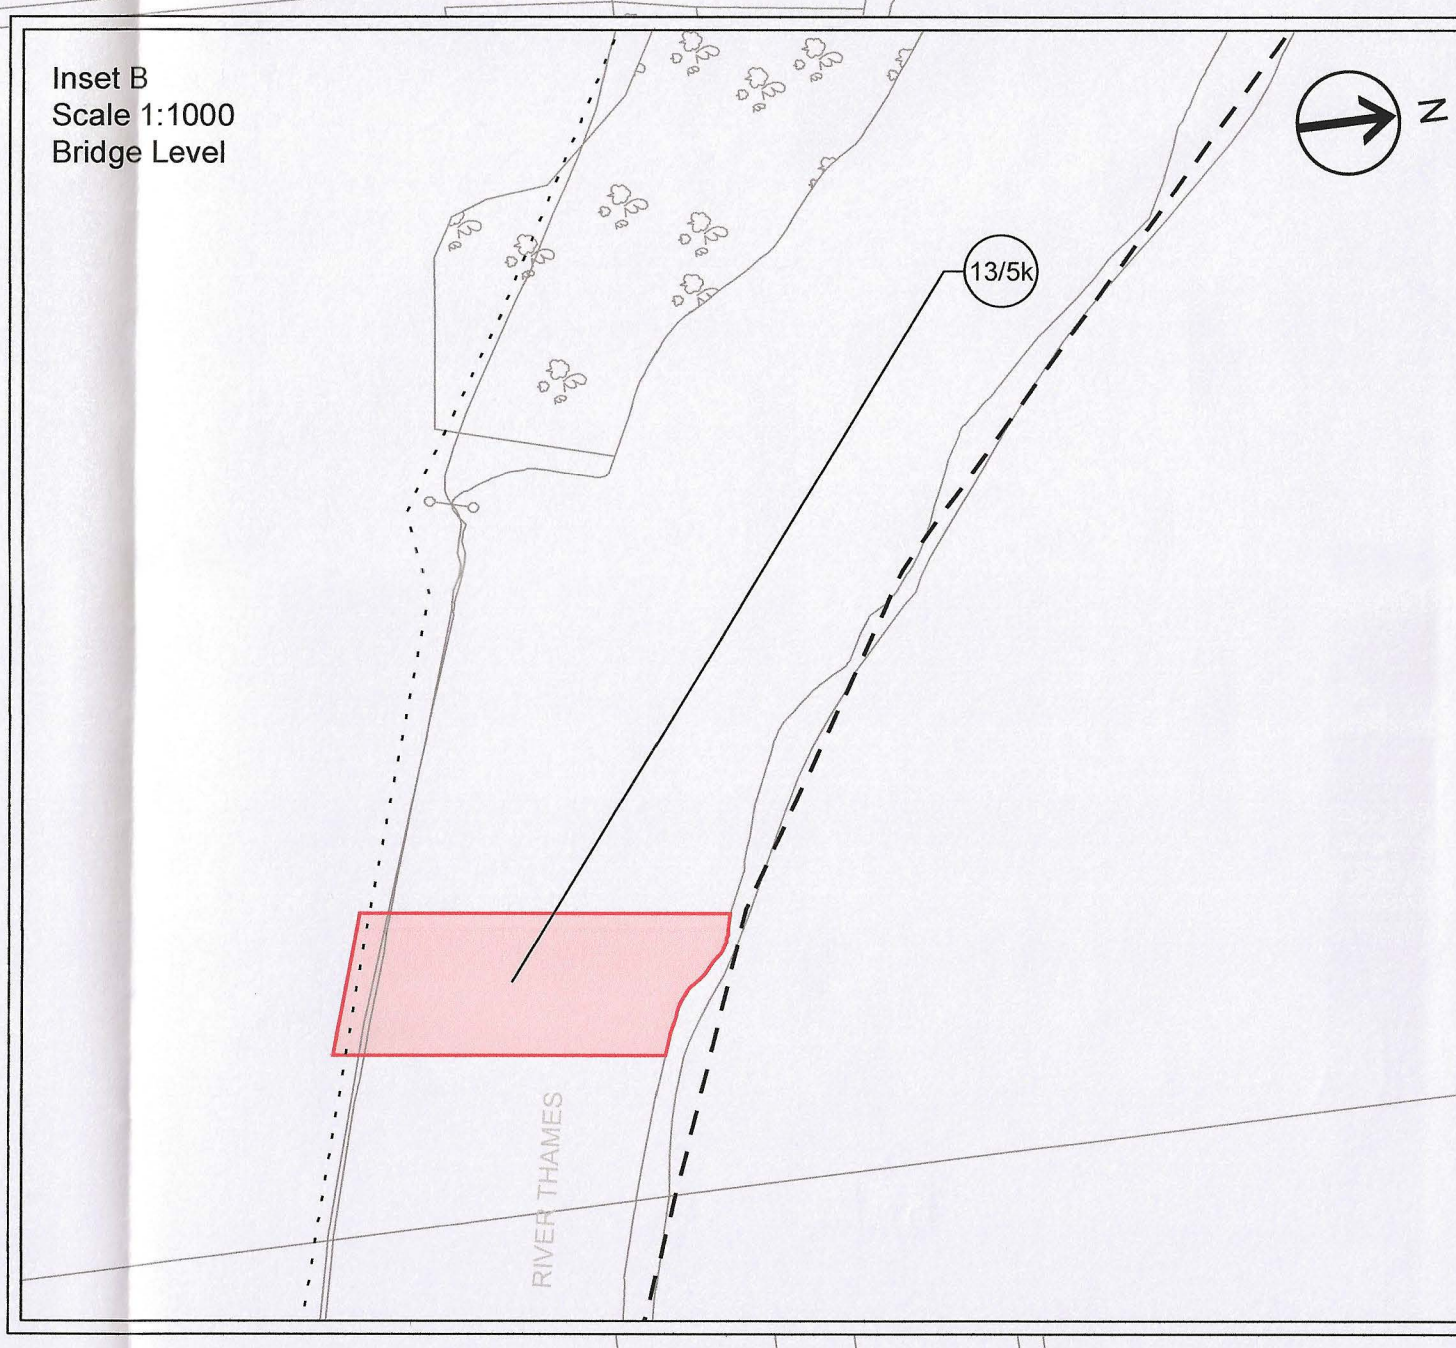

Inset B
Scale 1:1000
Bridge Level

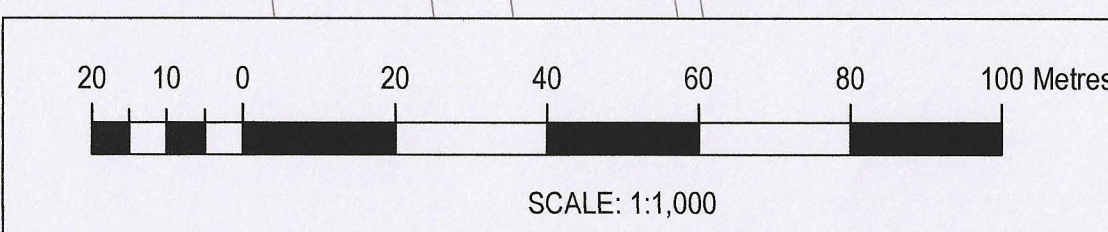

P01	First Issue	08/11/22	AH	SS	JH
Rev	Description	Date	By	Check	Approved


This map is reproduced from Ordnance Survey material with the permission of Ordnance Survey on behalf of the Controller of Her Majesty's Stationary Office. © Crown Copyright. Unauthorised reproduction infringes Crown Copyright and may lead to prosecution or civil proceedings. Oxfordshire County Council, 0100023343, 2021



MAP REFERRED TO IN THE OXFORDSHIRE COUNTY COUNCIL (DIDCOT GARDEN TOWN HIGHWAYS INFRASTRUCTURE – A4130 IMPROVEMENT (MILTON GATE TO COLLETT ROUNDABOUT), A4197 DIDCOT TO CULHAM LINK ROAD, AND A415 CLIFTON HAMPDEN BYPASS) COMPULSORY PURCHASE ORDER 2022

COMPULSORY PURCHASE ORDER
SHEET 13 OF 19
A4197 DIDCOT LINK ROAD – RIVER THAMES BRIDGE CROSSING

The COMMON SEAL of Oxfordshire County Council was hereunto affixed in the presence of –

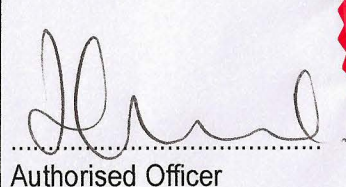
Authorised Officer

Dated this 21st day of December 2022 Seal No. 1589122

Drawn	Checked	Approved	Date
AH	SS	JH	08/11/22

GH Project Number 132861.001 Scale at A1 1:1,000

Drawing Number GH-132861001-CPO-13-FINAL Revision P01



NOTES FOR INFORMATION:

Borough/Parish Boundary - - - - -
Public Right of Way - - - - -

KEY:

Land (Title) to be acquired

New Rights (Easement) to be acquired

(District of Vale of White Horse and District of South Oxfordshire)

P01	First Issue	08/11/22	AH	SS	JH
Rev	Description	Date	By	Check	Approved

This map is reproduced from Ordnance Survey material with the permission of Ordnance Survey on behalf of the Controller of Her Majesty's Stationery Office. © Crown Copyright. Unauthorised reproduction infringes Crown Copyright and may lead to prosecution or civil proceedings. Oxfordshire County Council, 0100023343, 2021



MAP REFERRED TO IN THE OXFORDSHIRE COUNTY COUNCIL (DIDCOT GARDEN TOWN HIGHWAYS INFRASTRUCTURE – A4130 IMPROVEMENT (MILTON GATE TO COLLETT ROUNDABOUT), A4197 DIDCOT TO CULHAM LINK ROAD, AND A415 CLIFTON HAMPDEN BYPASS) COMPULSORY PURCHASE ORDER 2022


COMPULSORY PURCHASE ORDER

SHEET 13A OF 19

A4197 DIDCOT LINK ROAD – WEST OF RIVER THAMES BRIDGE CROSSING

The COMMON SEAL of Oxfordshire County Council was hereunto affixed in the presence of –




Authorised Officer


Dated this 21st day of December 2022

Seal No.1540/22....

Drawn	Checked	Approved	Date
AH	SS	JH	08/11/22

GH Project Number	Scale at A1
132861.001	1:1,000

Drawing Number	Revision
GH-132861001-CPO-13A-FINAL	P01

 



NOTES FOR INFORMATION:
Borough/Parish Boundary - - - - -
Public Right of Way - - - - -
KEY:
 Land (Title) to be acquired
 New Rights (Easement) to be acquired

(District of South Oxfordshire)

P01	First Issue	08/11/22	AH	SS	JH
Rev	Description	Date	By	Check	Approved

This map is reproduced from Ordnance Survey material with the permission of Ordnance Survey on behalf of the Controller of Her Majesty's Stationary Office. © Crown Copyright. Unauthorised reproduction infringes Crown Copyright and may lead to prosecution or civil proceedings. Oxfordshire County Council, 0100023343, 2021



MAP REFERRED TO IN THE OXFORDSHIRE COUNTY COUNCIL (DIDCOT GARDEN TOWN HIGHWAYS INFRASTRUCTURE – A4130 IMPROVEMENT (MILTON GATE TO COLLETT ROUNDABOUT), A4197 DIDCOT TO CULHAM LINK ROAD, AND A415 CLIFTON HAMPDEN BYPASS) COMPULSORY PURCHASE ORDER 2022

COMPULSORY PURCHASE ORDER
SHEET 14 OF 19
A4197 DIDCOT LINK ROAD – RIVER THAMES BRIDGE CROSSING TO A415 ABINGDON ROAD ROUNDABOUT


The COMMON SEAL of Oxfordshire County Council was hereunto affixed in the presence of –

Authorised Officer

Dated this 21st day of December 2022 Seal No.15.9.1/22....


Drawn	Checked	Approved	Date
AH	SS	JH	08/11/22


GH Project Number	Scale at A1
132861.001	1:1,000
Drawing Number	Revision
GH-132861001-CPO-14-FINAL	P01

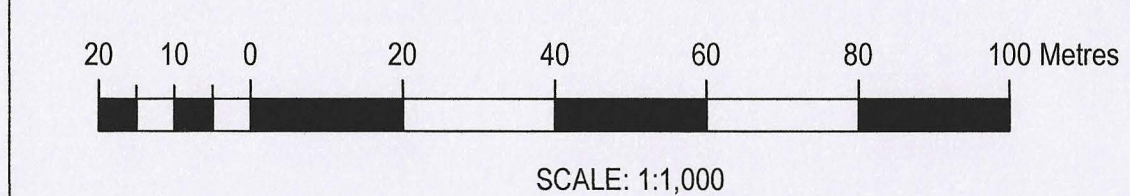

CONTINUED ON SITE PLAN 15

CONTINUED ON SITE PLAN 13

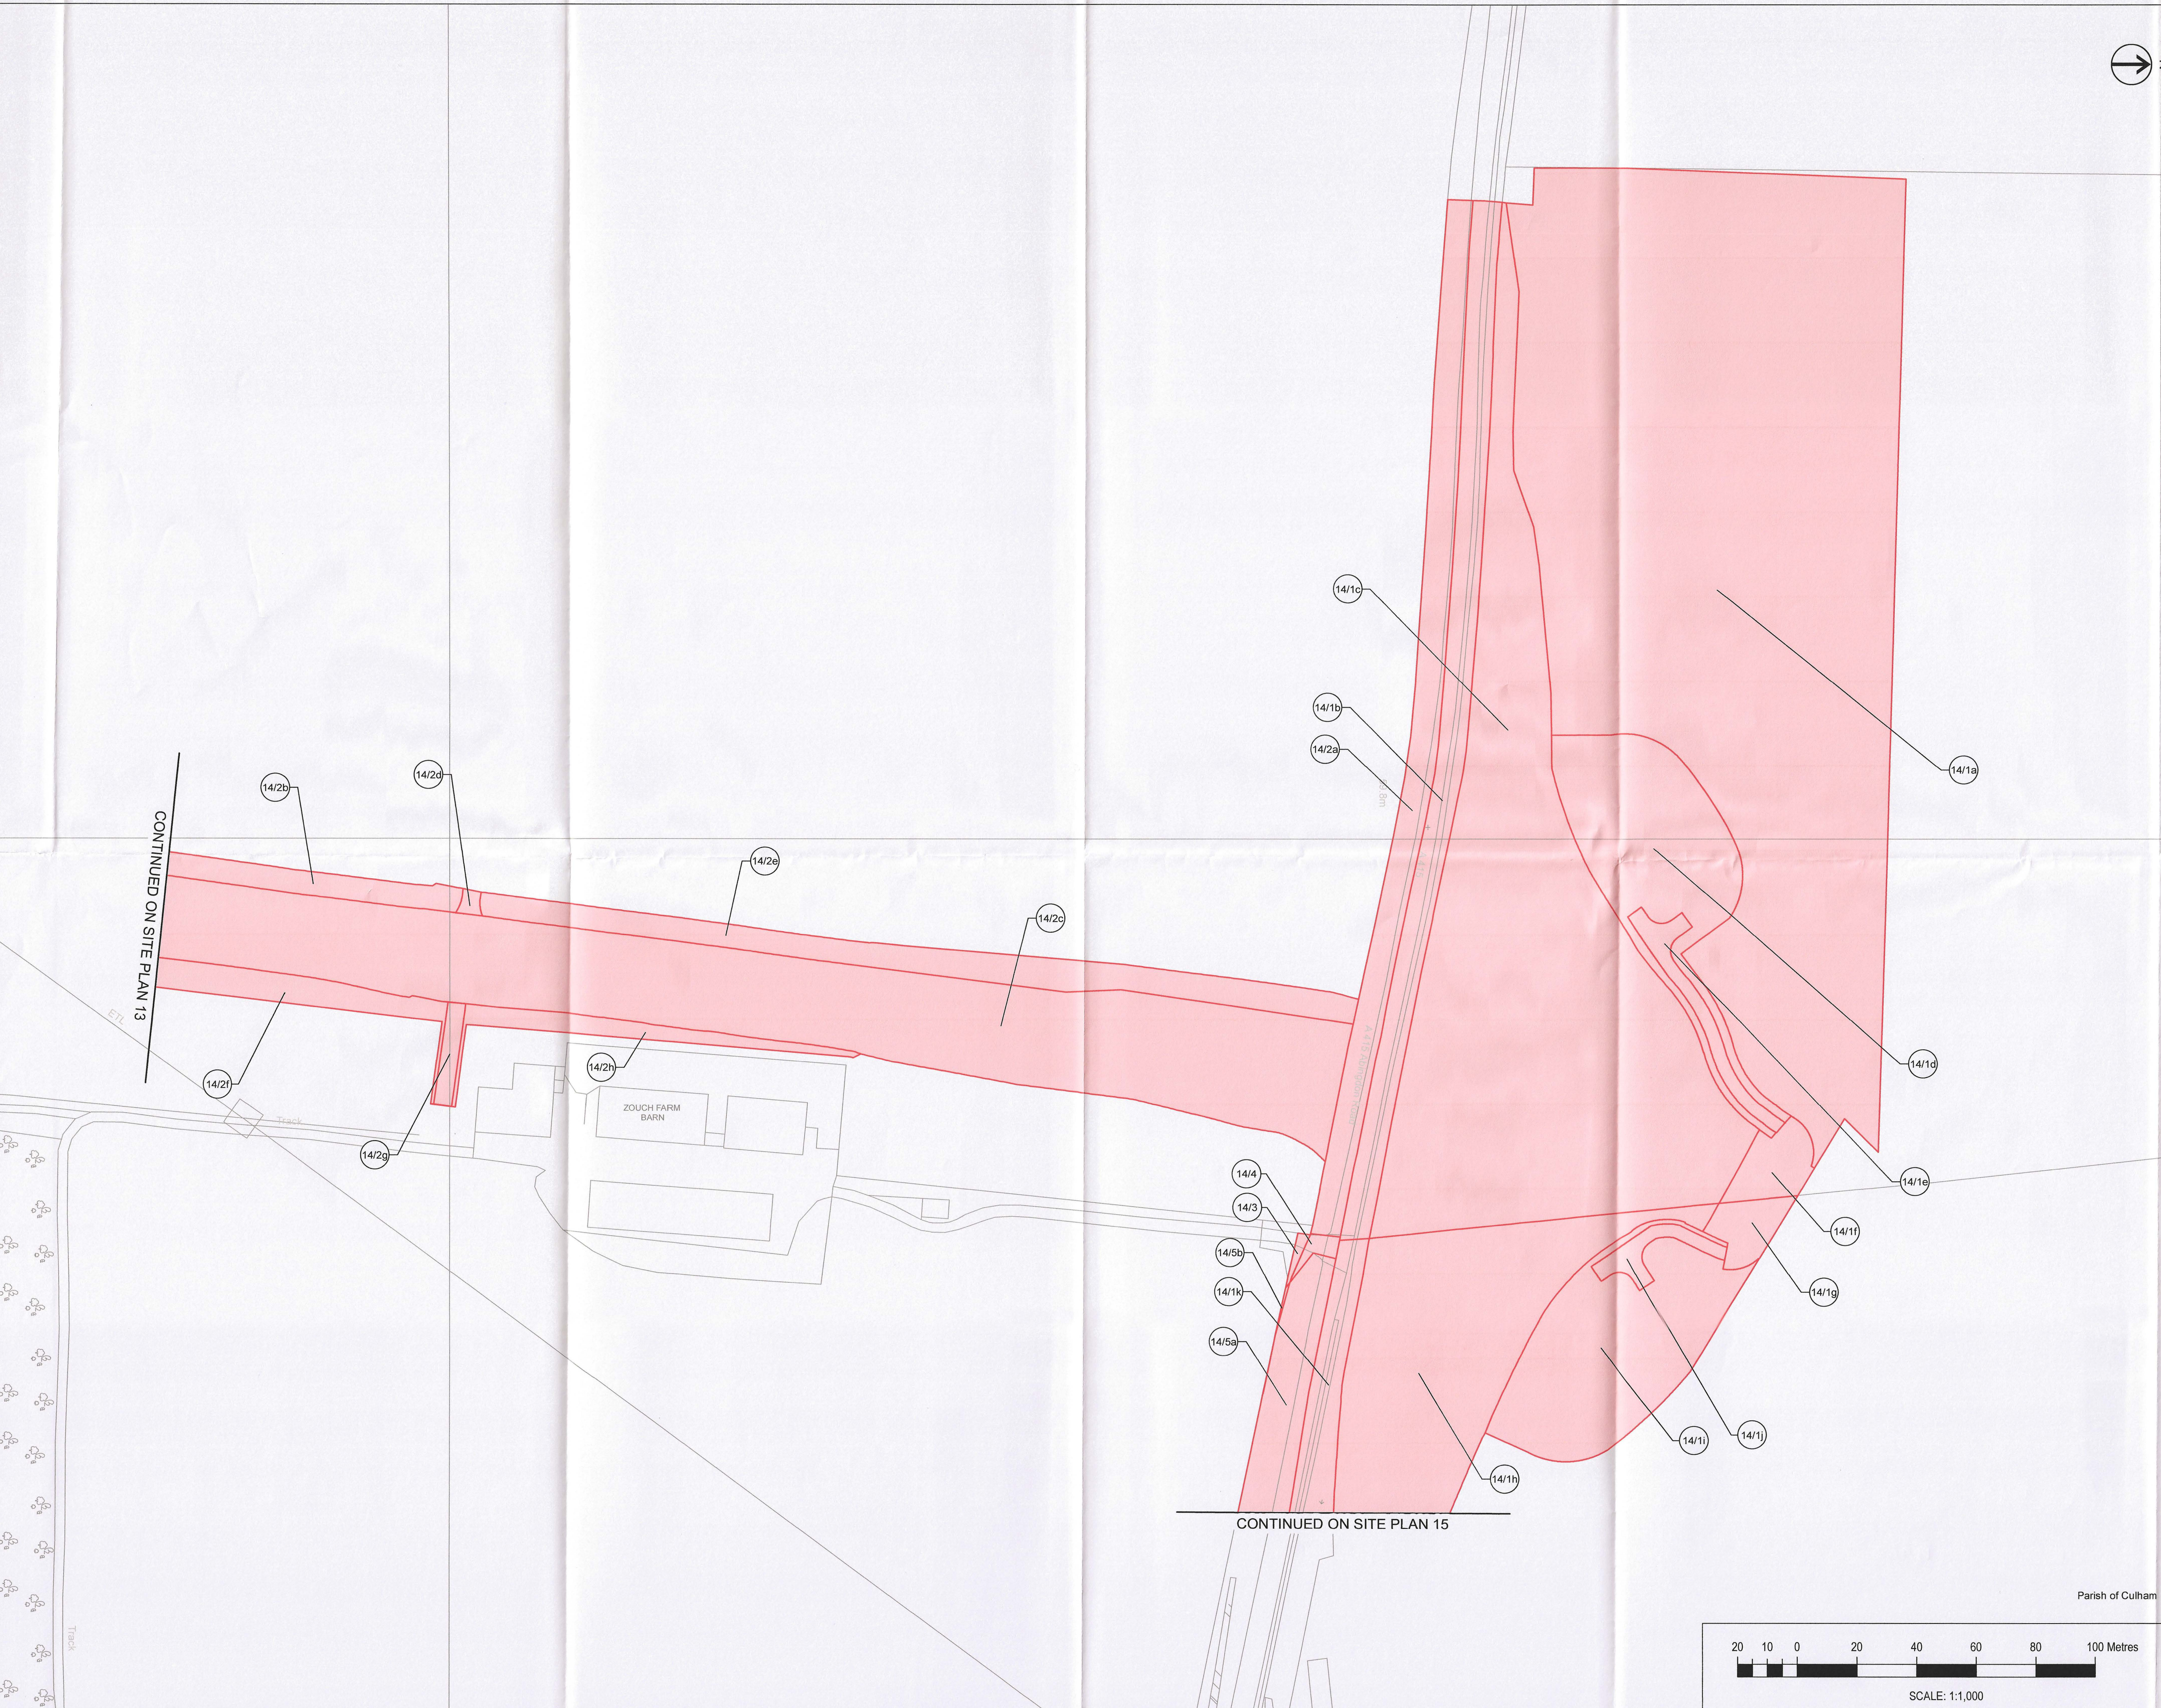

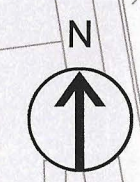

NOTES FOR INFORMATION:

Borough/Parish Boundary - - - - -

Public Right of Way - - - - -

KEY:

Land (Title) to be acquired

New Rights (Easement) to be acquired

(District of South Oxfordshire)

P01	First Issue	08/11/22	AH	SS	JH
Rev	Description	Date	By	Check	Approved

This map is reproduced from Ordnance Survey material with the permission of Ordnance Survey on behalf of the Controller of Her Majesty's Stationary Office. © Crown Copyright. Unauthorised reproduction infringes Crown Copyright and may lead to prosecution or civil proceedings. Oxfordshire County Council, 0100023343, 2021




MAP REFERRED TO IN THE OXFORDSHIRE COUNTY COUNCIL (DIDCOT GARDEN TOWN HIGHWAYS INFRASTRUCTURE – A4130 IMPROVEMENT (MILTON GATE TO COLLETT ROUNDABOUT), A4197 DIDCOT TO CULHAM LINK ROAD, AND A415 CLIFTON HAMPDEN BYPASS) COMPULSORY PURCHASE ORDER 2022

COMPULSORY PURCHASE ORDER

SHEET 15 OF 19

A415 IMPROVEMENT-ABINGDON ROAD ROUNDABOUT TO CULHAM STATION

The COMMON SEAL of Oxfordshire County Council was hereunto affixed in the presence of –

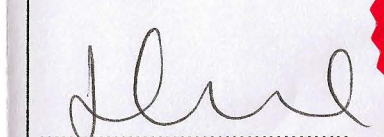
Authorised Officer

Dated this 21st day of December 2022

Seal No. 1592127

Drawn	Checked	Approved	Date
AH	SS	JH	08/11/22

GH Project Number	Scale at A1
132861.001	1:1,000
Drawing Number	Revision
GH-132861001-CPO-15-FINAL	P01

