


## Appendix 1 - Noise Barrier Details for Approval


[A400-TPS-S-01-XXX-DR-GA-247-200-05](#), PERMANENT NOISE BARRIER DETAILS SHEET 1 OF 2

[A400-TPS-S-01-XXX-DR-GA-247-201-05](#), PERMANENT NOISE BARRIER DETAILS SHEET 2 OF 2


[A400-PAW-A-14-XXX-XX-DR-DE-213-007-B](#), CONDITION 53 PROPOSED PERMANENT NOISE BARRIER

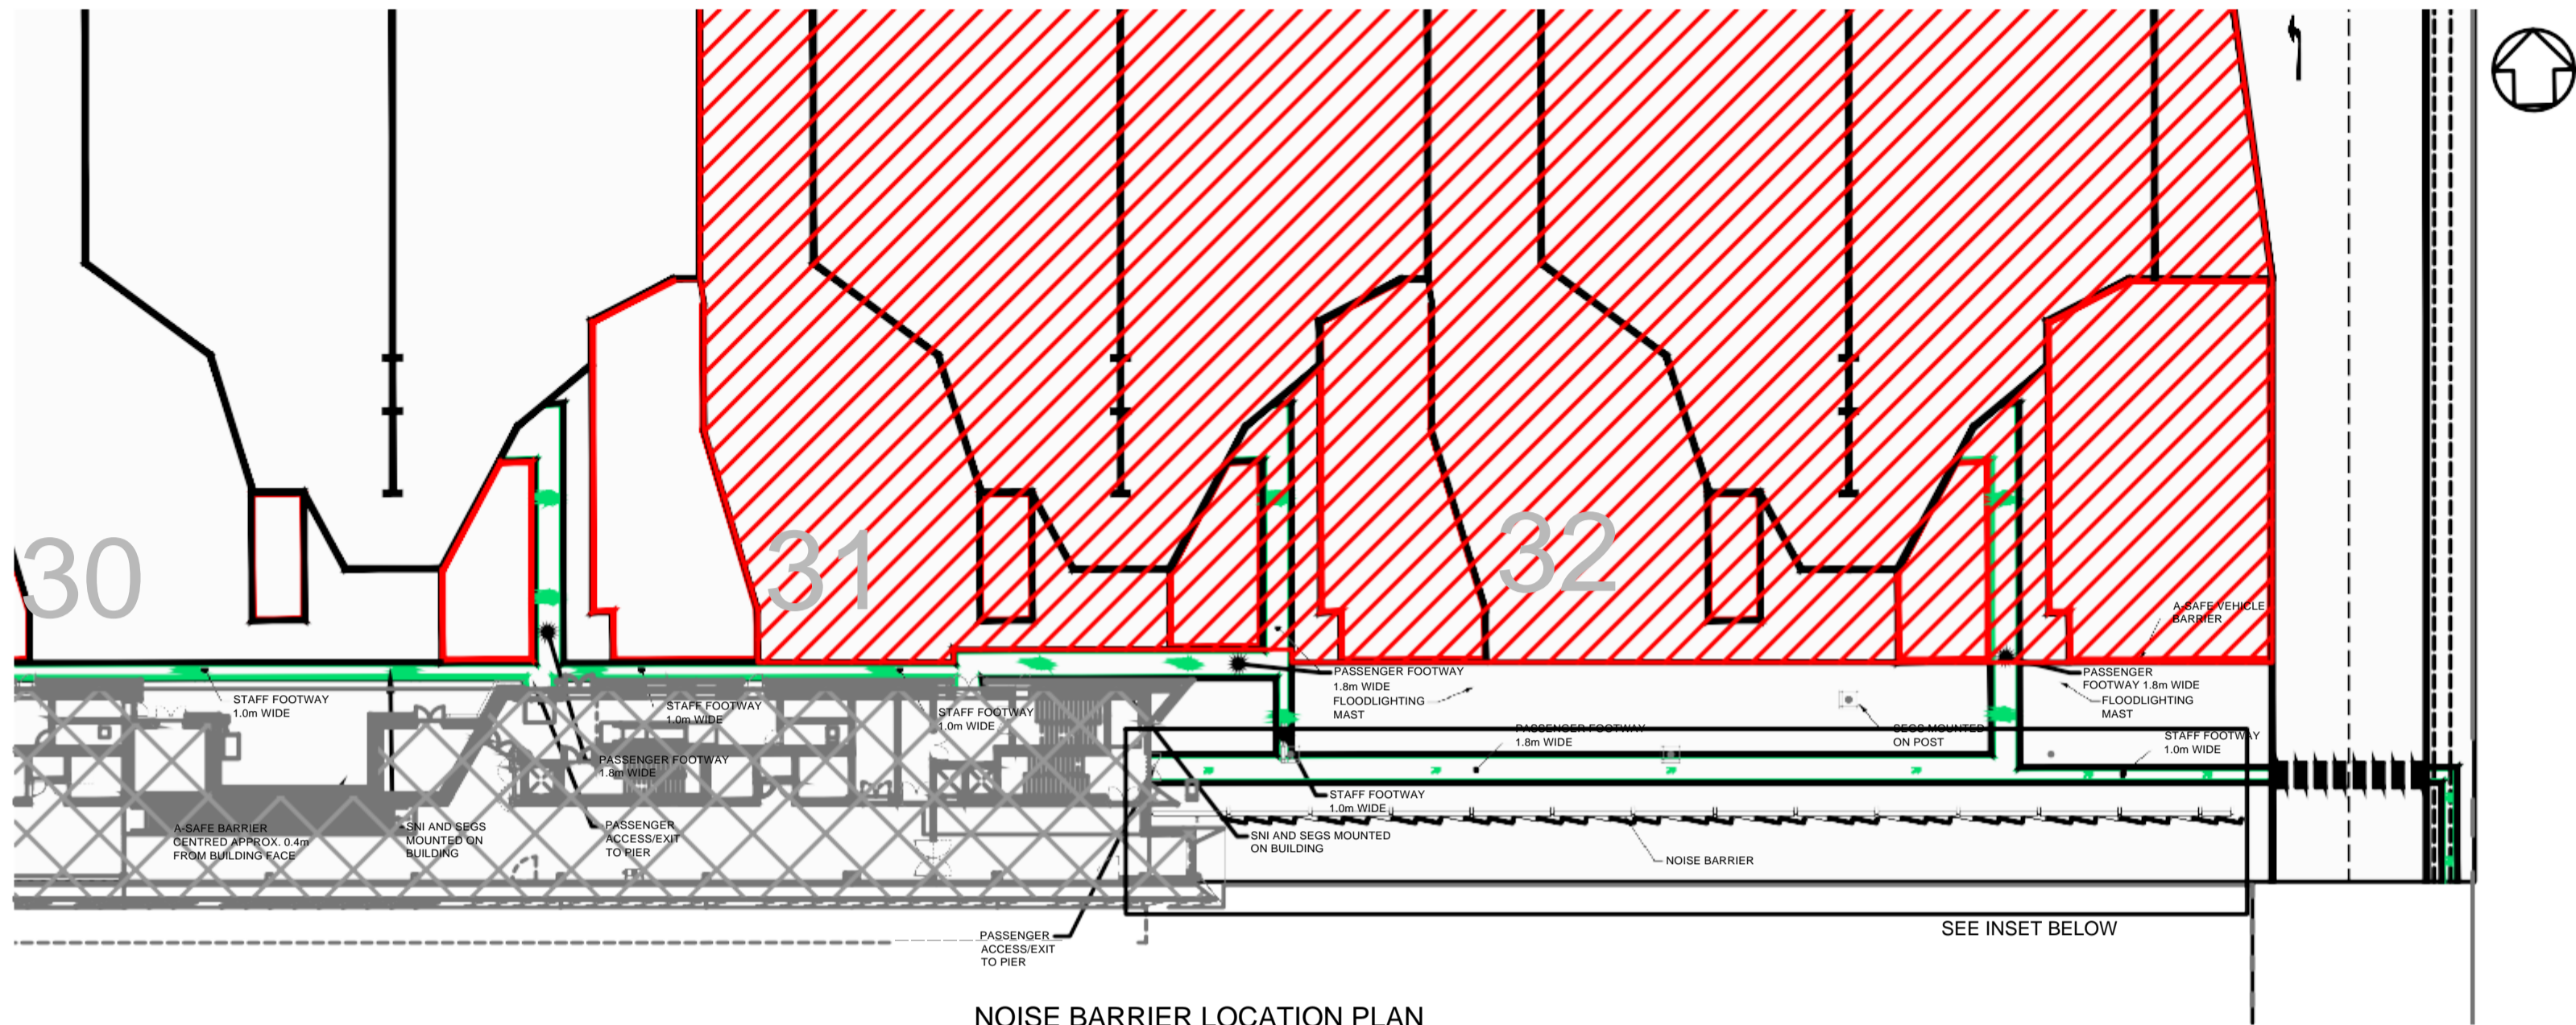

NOISE BARRIER LOCATION PLAN  
SCALE 1:250

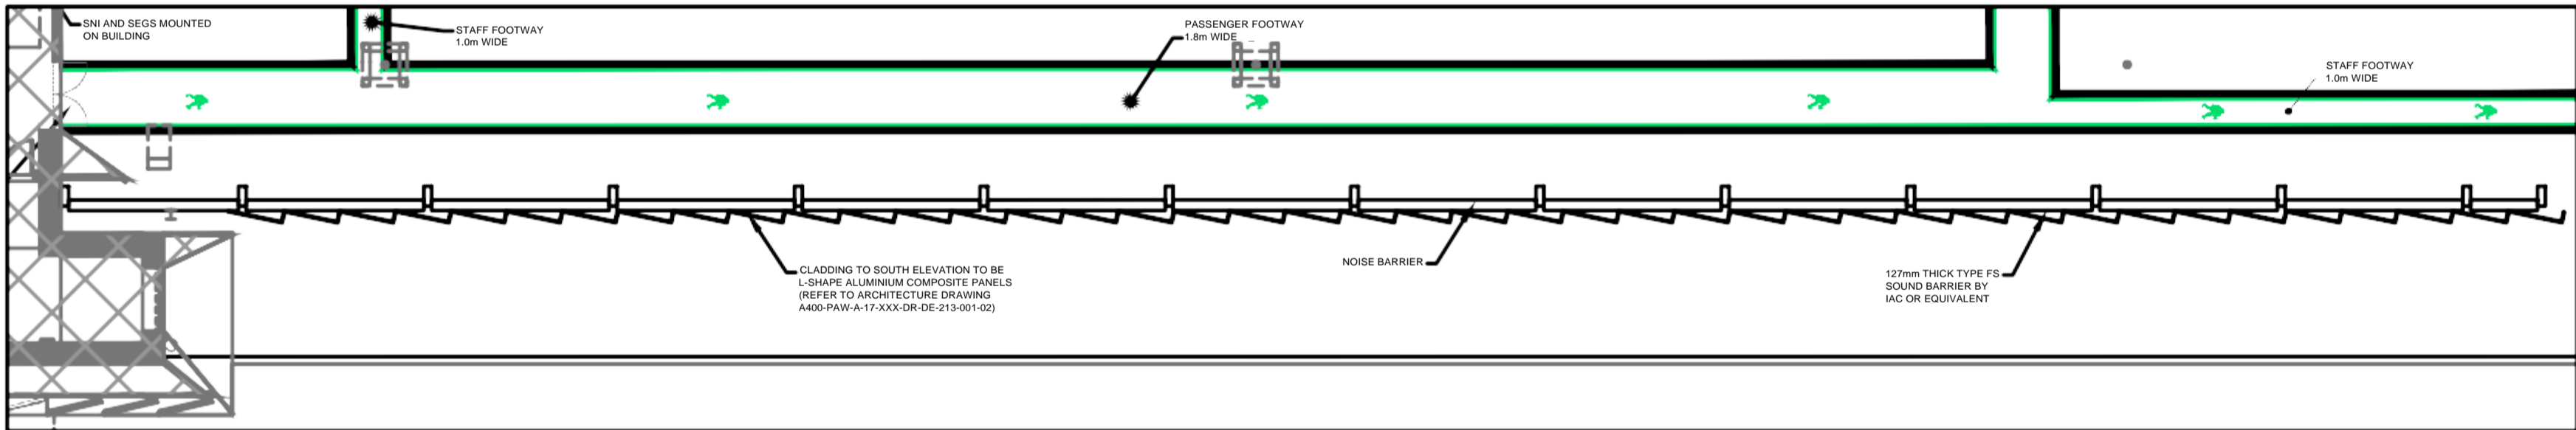

INSET - NOISE BARRIER PLAN VIEW  
SCALE 1:100

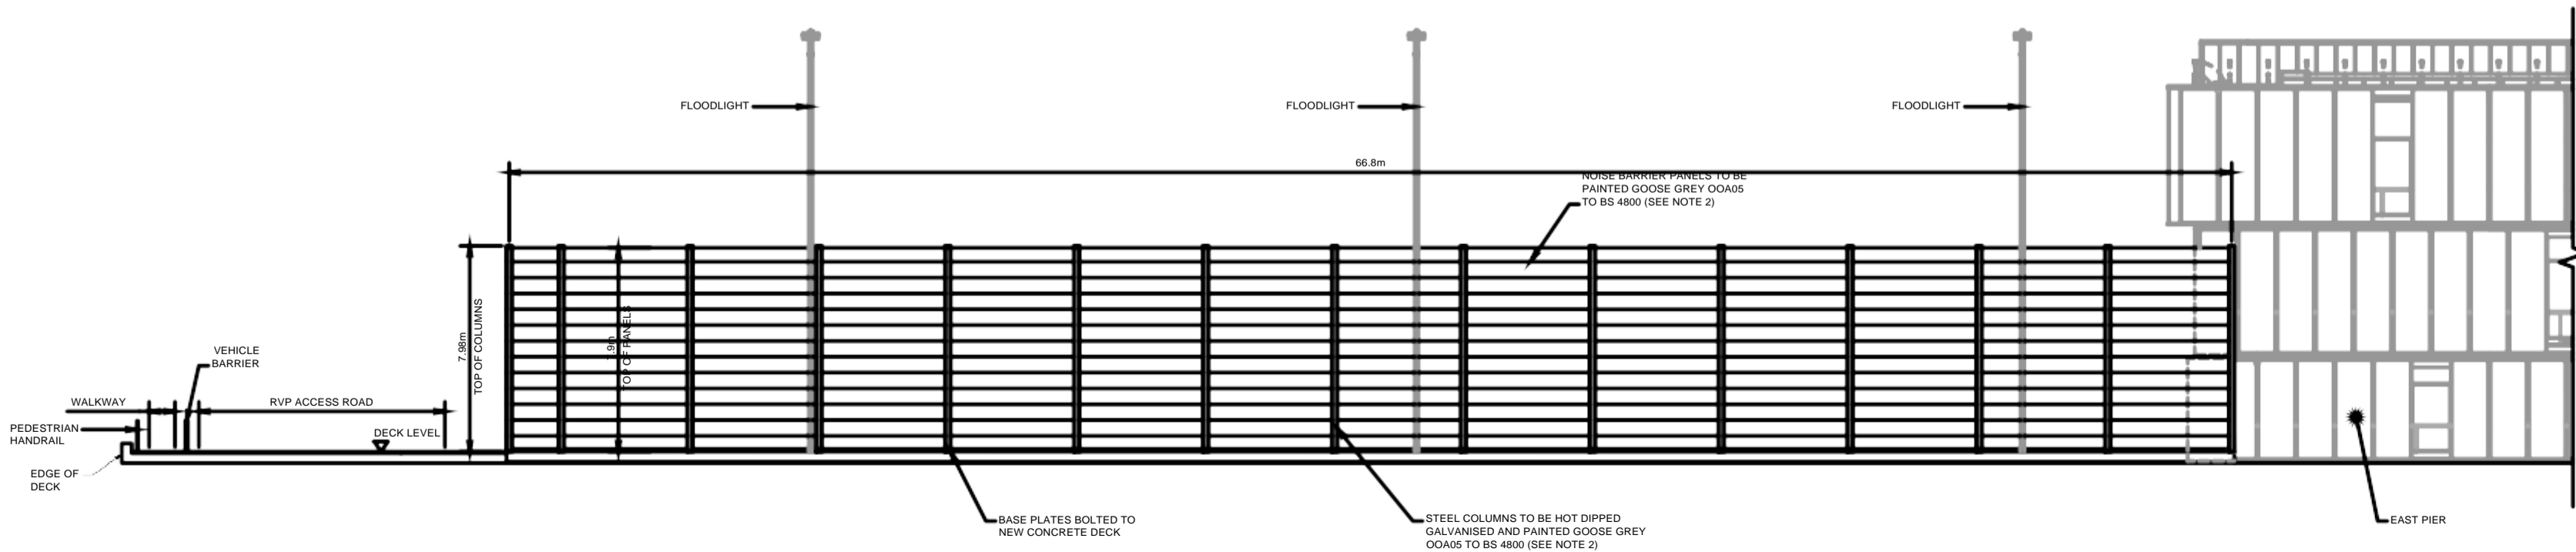

NOISE BARRIER NORTH ELEVATION  
SCALE 1:150

DO NOT SCALE FROM THIS DRAWING

Copyright in all documents and drawings prepared by TPS Consult Ltd. and in any works executed from those documents and drawings shall remain the property of TPS Consult Ltd. unless otherwise agreed at project inception.

NOTES

- ALL DIMENSIONS ARE IN MILLIMETRES UNLESS OTHERWISE STATED.
- EXISTING NOISE BARRIER REMOVED FROM EXISTING EASTERN APRON AND REUSED IF PRACTICAL.
- AIRCRAFT OUTLINES & STAND MARKINGS ARE FOR ILLUSTRATION PURPOSES ONLY
- DRAWING TO BE READ IN CONJUNCTION WITH DRAWING A400-TPS-S-00-XXX-DR-GA-247-101

LEGEND

- GROUND FLOOR BUILDING OUTLINE. REFER TO Dwg. Nos. LCY-P&W-4486-B-GA20002 AND 20003 FOR FURTHER DETAILS
- APRON AREA
- AIRCRAFT STANDS NOT IN USE UNTIL NOISE BARRIER IS INSTALLED



EXAMPLE OF NORTH ELEVATION TREATMENT

05	R. RYAN	20/10/2017	S. HAWLEY	20/10/2017
REDRAWN FOR UPDATED WALL DESIGN FROM P+W				
04	R. RYAN	08/02/2017	G. PRICKETT	08/02/2017
FOR INFORMATION				
03	R. RYAN	29/11/2016	G. PRICKETT	29/11/2016
PLAN REVISED				
02	P. OFFER	06/10/2016	W. HELLIER	06/10/13
FOR INFORMATION				
01	P. OFFER	09/09/2016	W. HELLIER	13/09/13
DRAFT FOR COMMENT				


FOR INFORMATION



CITY AIRPORT  
DEVELOPMENT PROGRAMME

PERMANENT NOISE BARRIER  
DETAILS  
SHEET 1 OF 2

Originating Office		TPS Croydon - Interchange	
		81-85 Station Road	
		Croydon	
		CR0 2RD	
		United Kingdom	
		Tel +44 (0)1902 422431	
		www.tpsconsult.co.uk	
		info@tpsconsult.co.uk	
Birmingham		Croydon	Edinburgh
		Sheffield	Wolverhampton
TPS Job Manager		R. KNAPTON	
QA System - Checks		Signature	
Date		09/09/2016	
Drawn By:		P. OFFER	
Checked:		W. HELLIER	
Authorised:		G. PRICKETT	
Date		13/09/2016	
TPS Project No.		112931	
Drawing Status		FOR INFORMATION	
Scale (at A1)		AS SHOWN	
Project No.		A400-TPS-S-01-XXX-DR-GA-247-200	
Rev.		05	

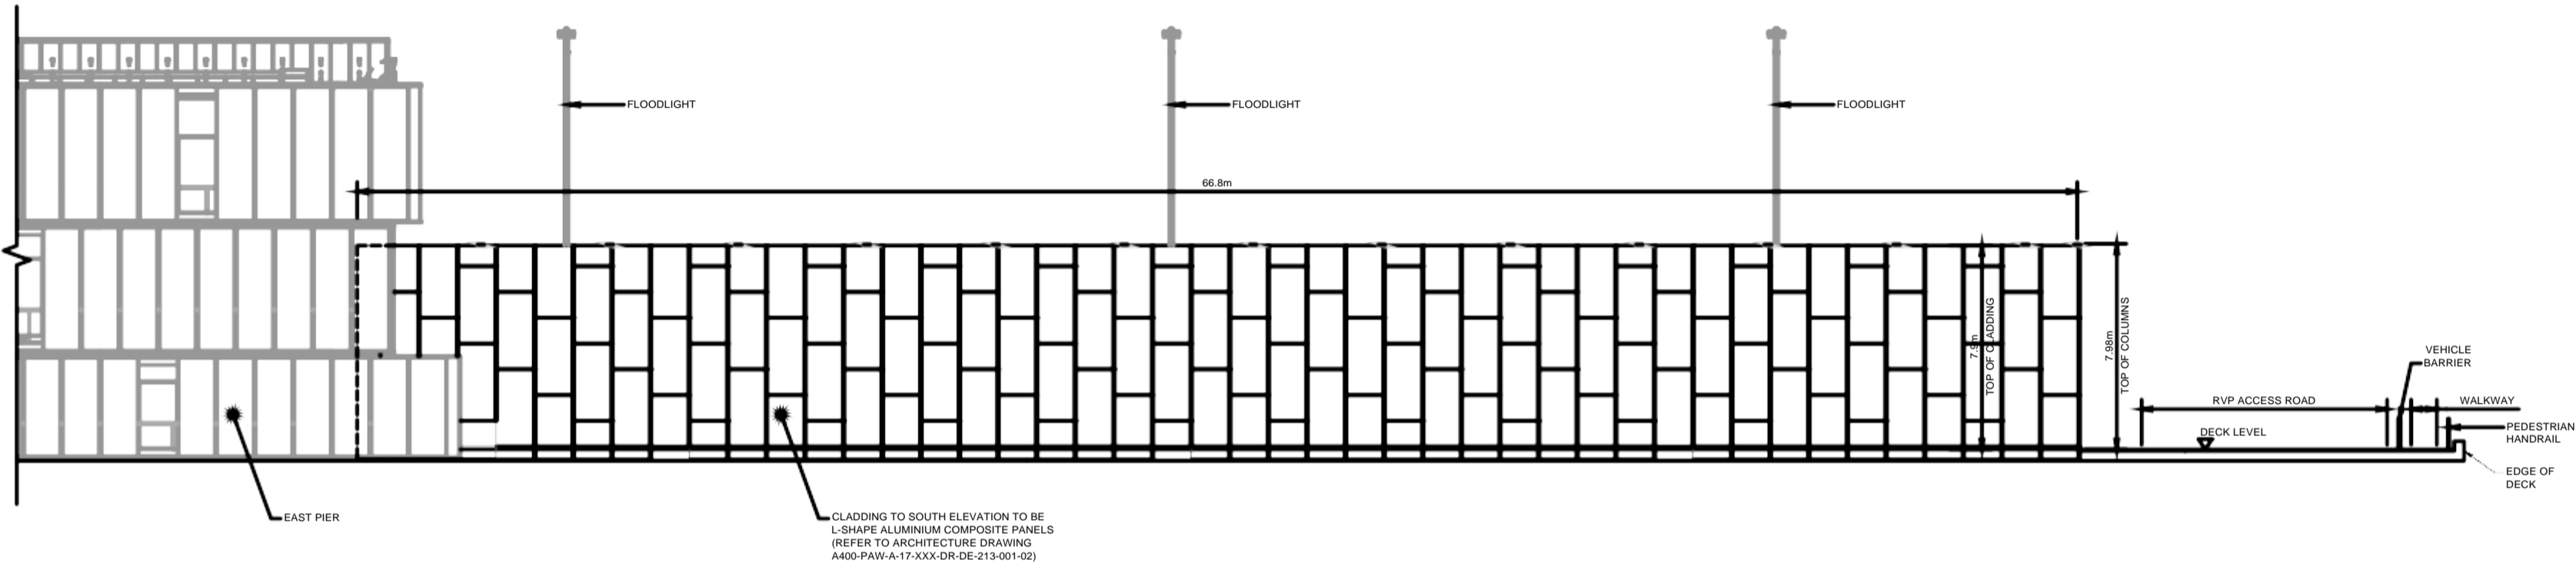

NOISE BARRIER SOUTH ELEVATION  
SCALE 1:150

DO NOT SCALE FROM THIS DRAWING

Copyright in all documents and drawings prepared by TPS Consult Ltd. and in any works executed from those documents and drawings shall remain the property of TPS Consult Ltd. unless otherwise agreed at project inception.

#### NOTES

1. ALL DIMENSIONS ARE IN MILLIMETRES UNLESS OTHERWISE STATED.
2. EXISTING NOISE BARRIER REMOVED FROM EXISTING EASTERN APRON AND REUSED IF PRACTICAL.
3. DRAWING TO BE READ IN CONJUNCTION WITH DRAWING A400-TPS-S-00-XXX-DR-GA-247-100

05	R. RYAN	20/10/2017	S. HAWLEY	20/10/2017
REDRAWN FOR UPDATED WALL DESIGN FROM P+W				
04	R. RYAN	08/02/2017	G. PRICKETT	08/02/2017
FOR INFORMATION				
03	R. RYAN	29/11/2016	G. PRICKETT	29/11/2016
FOR INFORMATION				
02	P. OFFER	06/10/2016	W.HELLYER	06/10/13
FOR INFORMATION				
01	P. OFFER	09/09/2016	W.HELLYER	13/09/13
DRAFT FOR COMMENT				

FOR INFORMATION



Project  
CITY AIRPORT  
DEVELOPMENT PROGRAMME

Drawing Title  
PERMANENT NOISE BARRIER  
DETAILS  
SHEET 2 OF 2

Originating Office  
TPS Croydon - Interchange  
81-85 Station Road  
Croydon  
CR0 2RD  
United Kingdom  
Tel +44 (0)1902 422431  
www.tpsconsult.co.uk  
info@tpsconsult.co.uk

TPS Job Manager  
R. KNAPTON  
QA System - Checks  
Signature  
Date  
Drawn By: P. OFFER  
09/09/2016  
Checked: W.HELLYER  
13/09/2016  
Authorised: G. PRICKETT  
13/09/2016

TPS Project No.  
112931  
Drawing Status  
FOR INFORMATION  
Scale (at A1)  
1:150  
(at A3)

Project No.  
A400-TPS-S-01-XXX-DR-GA-247-201  
Orig  
Disc  
Zone  
Level  
Type  
Sub Type  
Series  
Sht. No.  
REV.


05




View of the New East Pier and the Noise Barrier from South East Dockside  
3D Simulation




View of the New East Pier and the Noise Barrier from North East Alside Stands  
3D Simulation

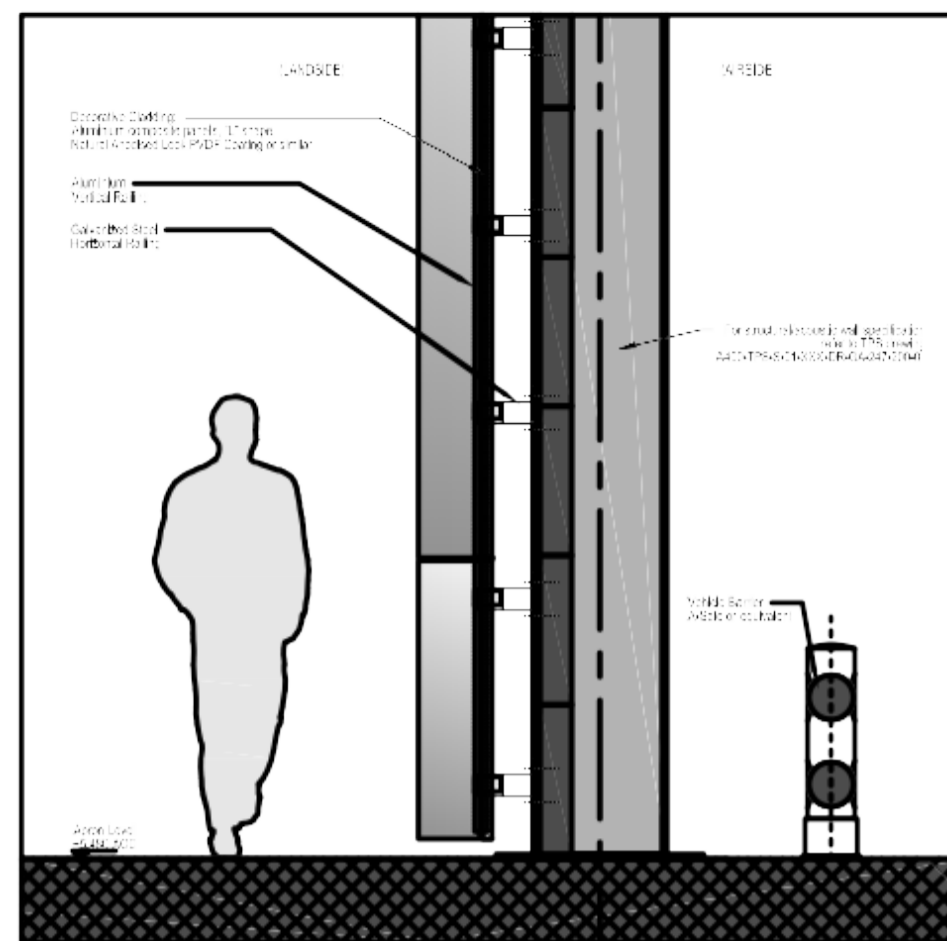


Noise Barrier Section Detail  
1:20

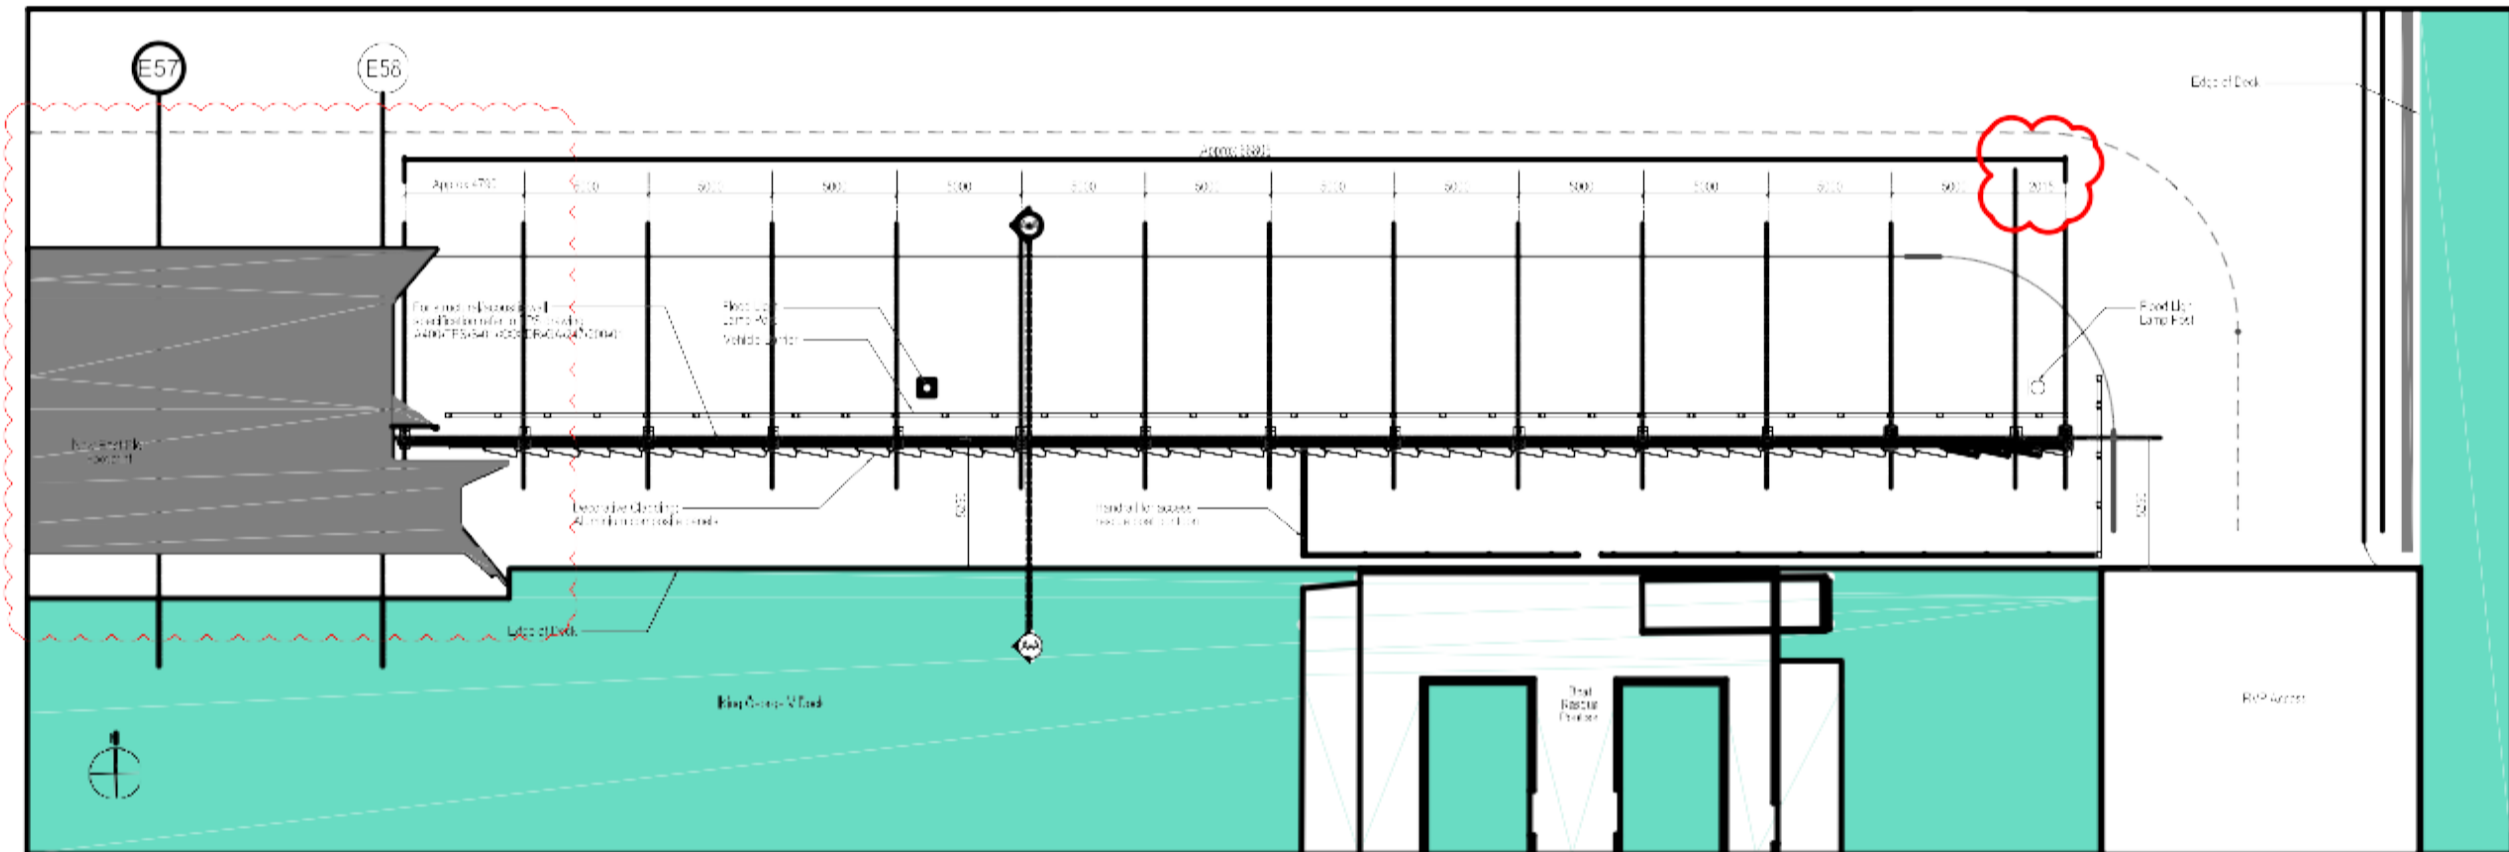


Noise Barrier Site Plan  
1:200

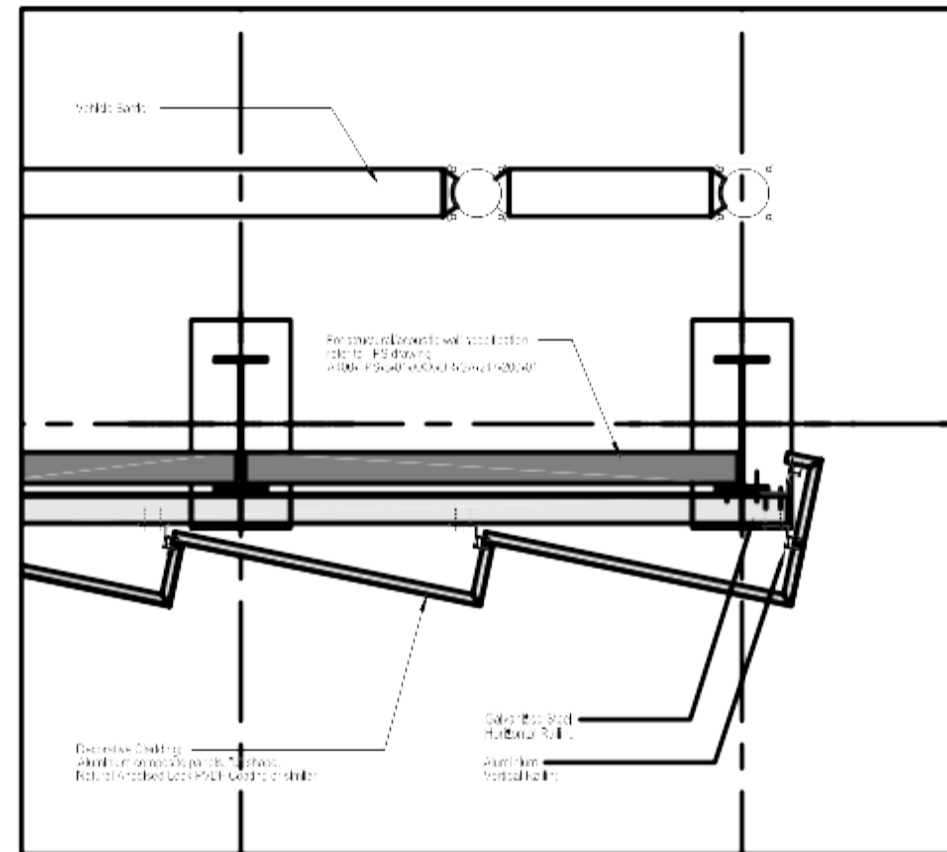

Noise Barrier Plan Detail  
1:20

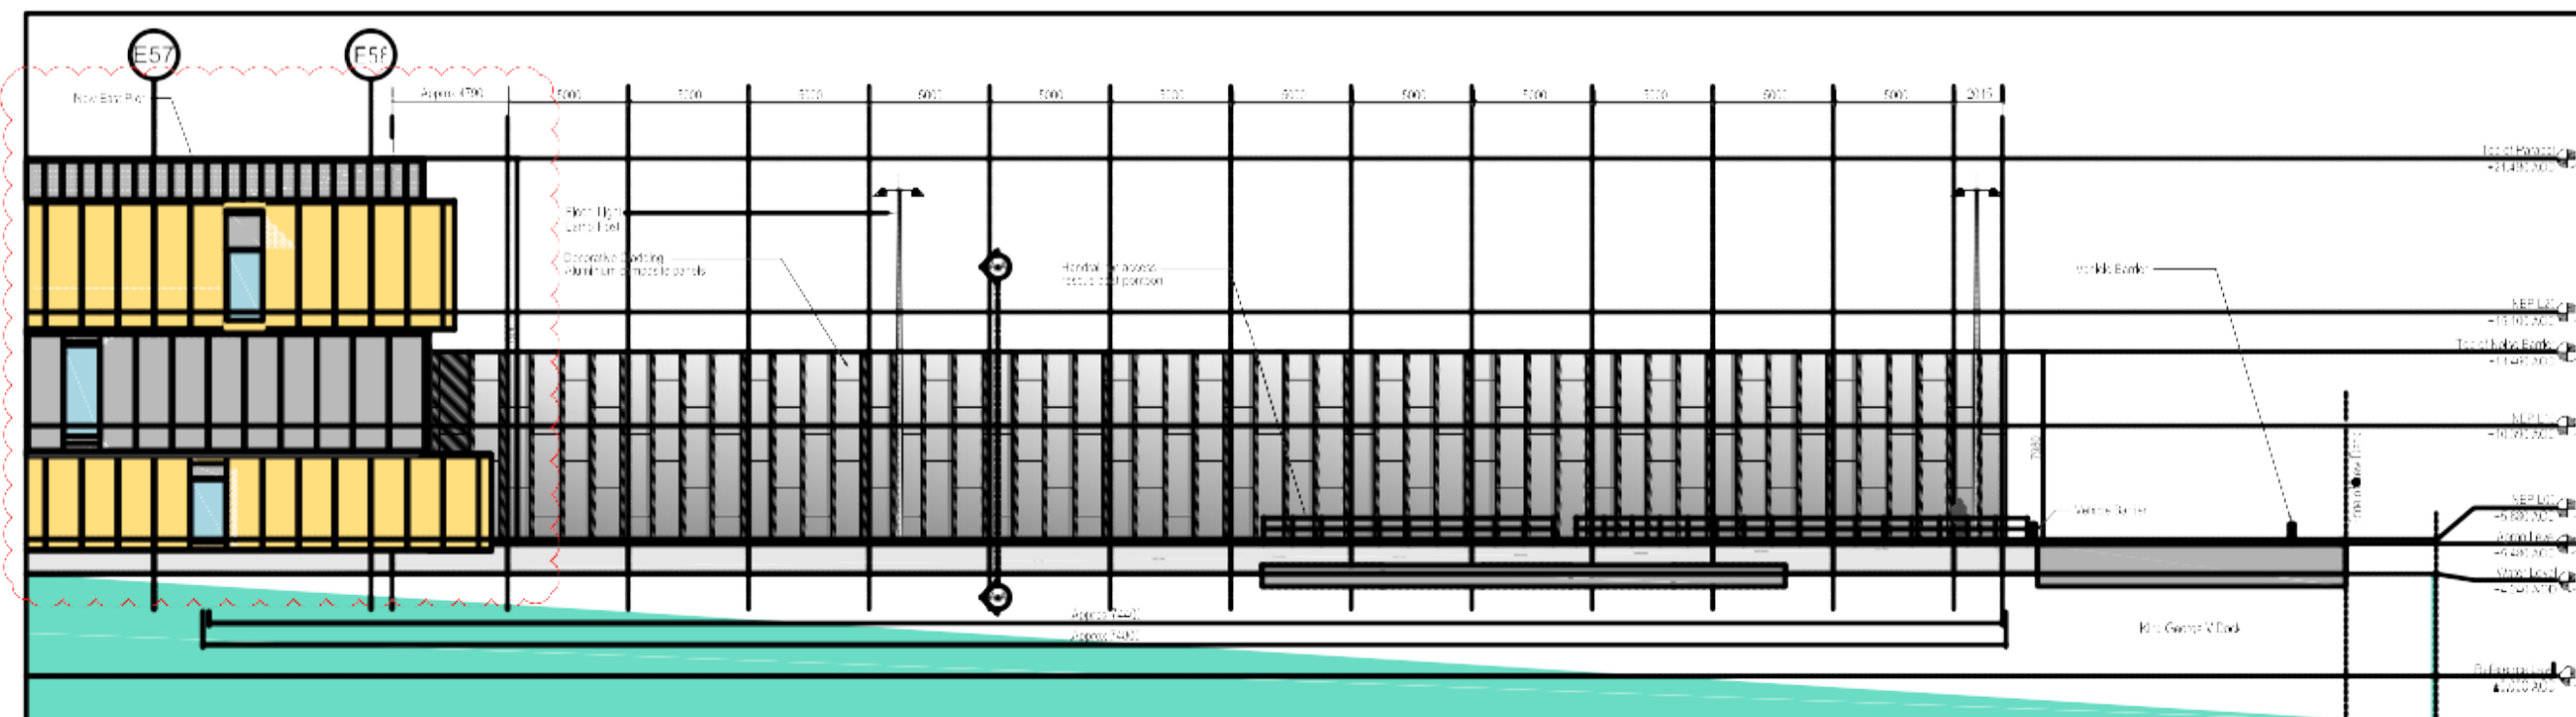

Noise Barrier South Elevation  
1:200

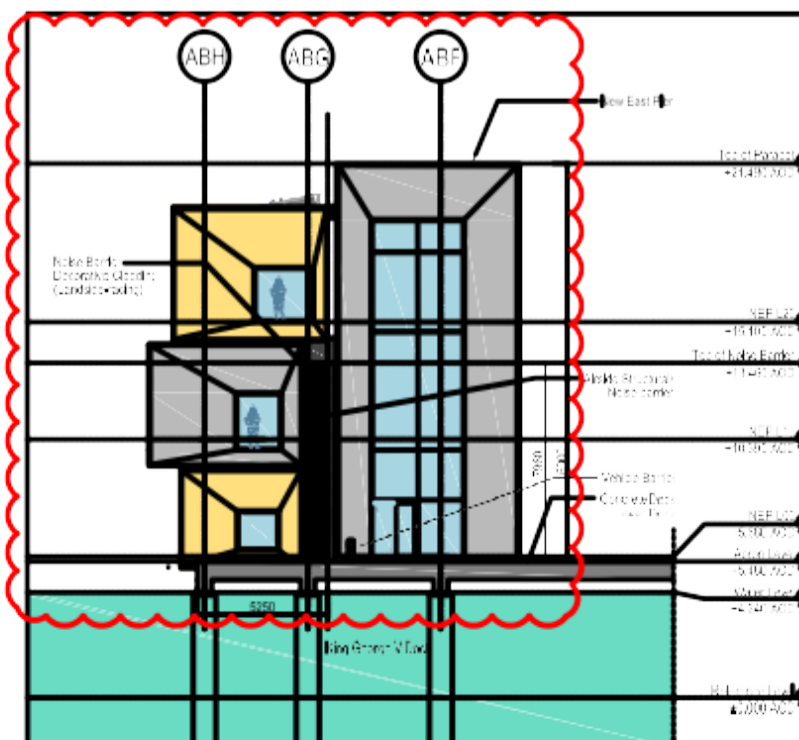

Noise Barrier Cross Section A-A Showing NRP East Elevation  
1:200

Notes:  
Any reproduction of Ordnance Survey map material illustrated on this drawing is covered by licence (No. 57161593) issued by the Director General of Ordnance Survey and all use of such material is subject to the terms of the licence. The copyright in the map material is the property of the Ordnance Survey.  
The copyright in the map material is the property of the Ordnance Survey.

- All information shown outside the proposed boundary is for illustrative purposes only.
- Internal layout is for illustrative purposes only.
- Base building survey information is LCV and MSA.

SCALE BAR



By	AB	1/1/17	Project: Port London Access
Produced by	AB	1/1/17	Project: Port London Access
Rev	CM	1/1/17	Rev: 1/1/17
Rev	CM	1/1/17	Rev: 1/1/17

Planning



Client: LONDON CITY AIRPORT  
Project: CITY AIRPORT DEVELOPMENT PROGRAMME

CADP  
Pre-Commencement  
Condition 53  
Proposed Permanent Noise Barrier

Author	AB	1/1/17	Project: Port London Access
Author	AB	1/1/17	Project: Port London Access
Author	AB	1/1/17	Project: Port London Access
Author	AB	1/1/17	Project: Port London Access

Project: Port London Access  
Project: Port London Access  
Project: Port London Access  
Project: Port London Access