
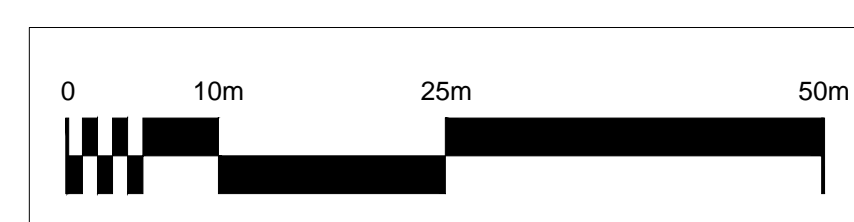
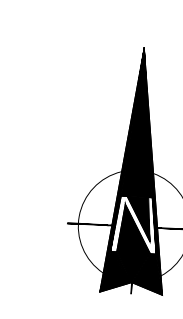
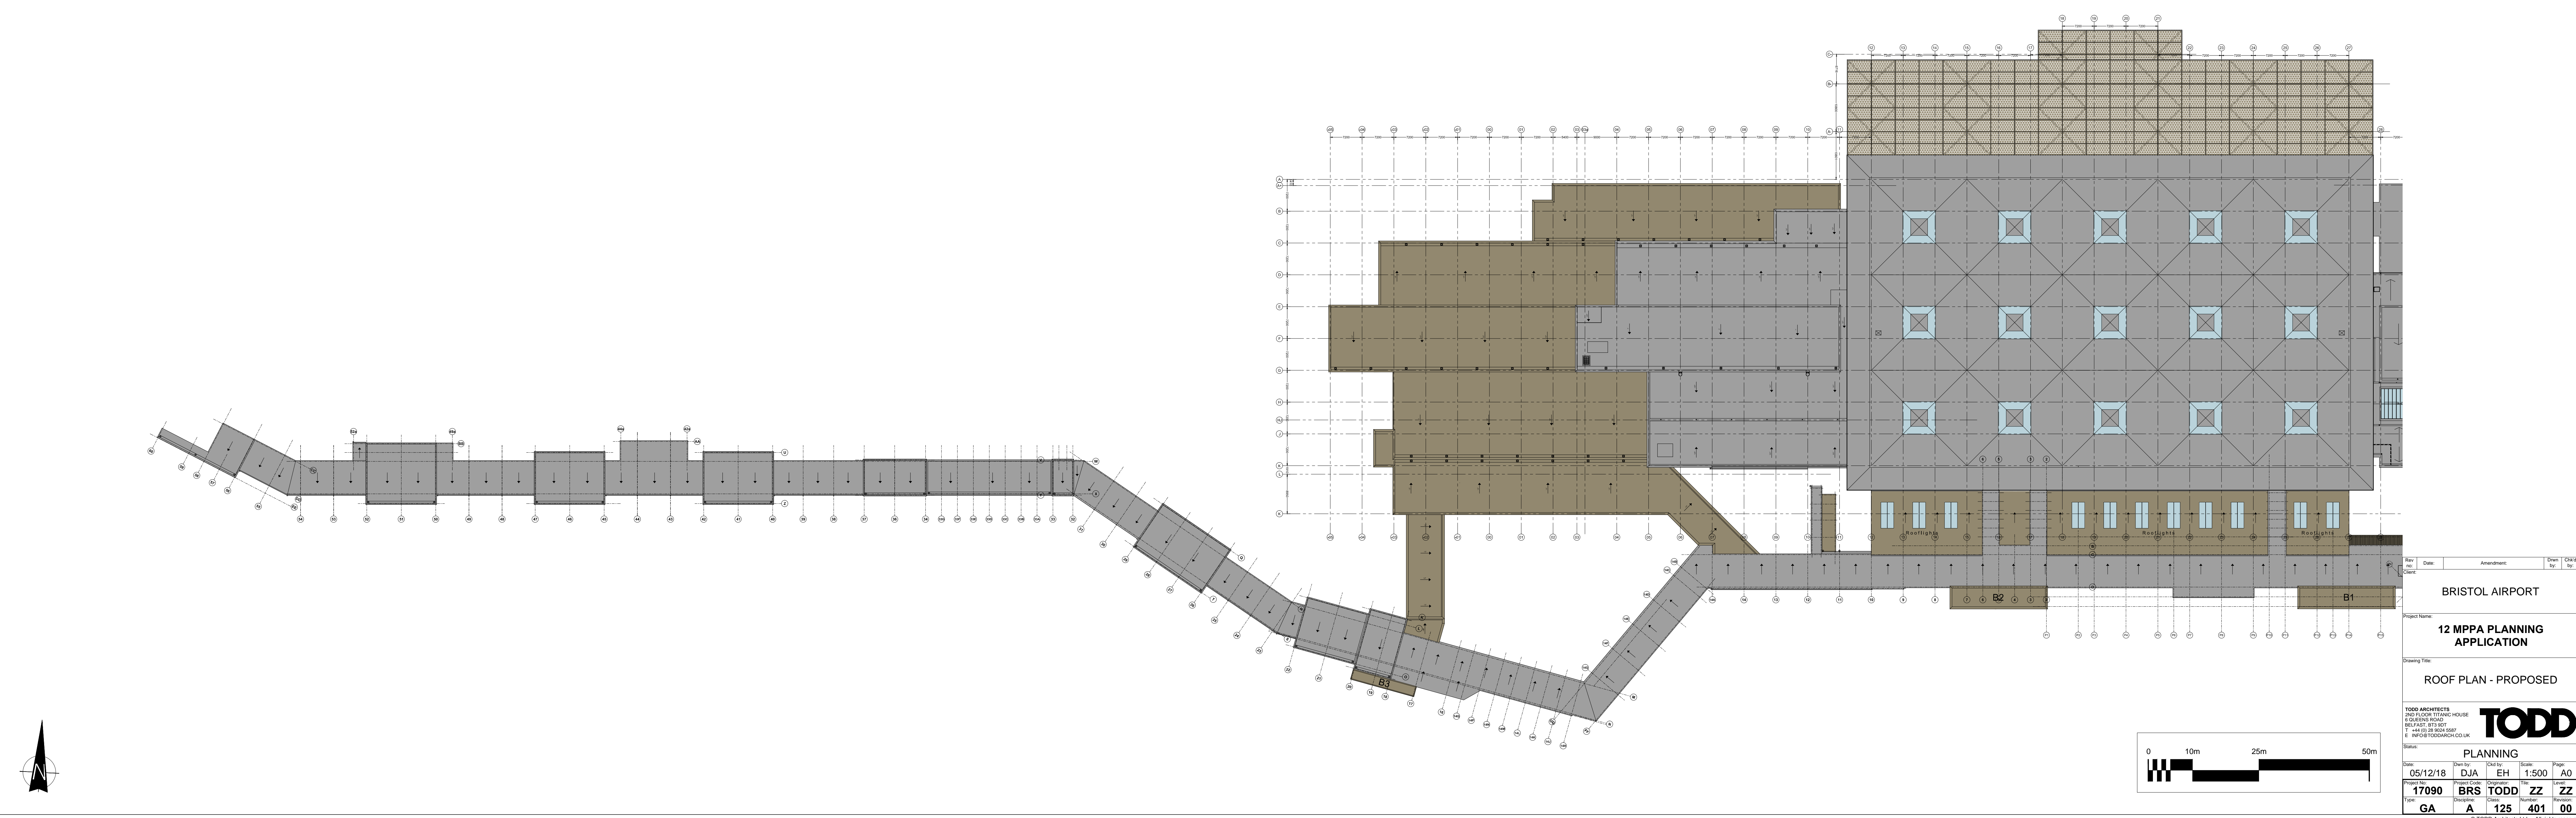


DISCLAIMER
TODD ARCHITECTS CONFIRM THAT RECIPIENTS CAN ONLY RELY ON APPROVED CONTROLLED DOCUMENT FORMATS IN CONSTRUCTION. RECIPIENTS MAY BE REQUIRED TO PURCHASE AND PRINT THEIR OWN HARD COPY DRAWINGS ISSUED BY TODD ARCHITECTS, OR UNPRINTED PDF/CAD FILES. UNCONTROLLED DOCUMENT FORMATS MAY BE USED, BUT TODD ARCHITECTS CANNOT ENSURE THE ACCURACY OF DRAWINGS. USED IN AN UNCONTROLLED DOCUMENT FORMAT WHICH MAY BE ALTERED OR MISUSED AS A BASIS FOR CONSTRUCTION. RECIPIENTS SHALL BE RESPONSIBLE FOR ANY DAMAGE AS A RESULT OF THE INADEQUACY OF COMPUTER GENERATED DRAWINGS OR PRINTED DRAWINGS. TODD ARCHITECTS' UNCONTROLLED DOCUMENT FORMATS INCLUDE: COMPUTER AIDED DESIGN FILES, PRINTS WHICH HAVE BEEN CREATED BY THE RECIPIENT OR A THIRD PARTY, UNCONTROLLED PDF FILES, UNCONTROLLED HARD COPY DRAWINGS FROM TODD ARCHITECTS, DRAFT DRAWINGS AND UNCONTROLLED PRINTS. TODD ARCHITECTS SHALL NOT BE LIABLE TO DAMAGE RECIPIENTS ACCEPT NO RESPONSIBILITY FOR ANY LOSS OR DAMAGE ARISING AS A RESULT OF RELIANCE BY THE RECIPIENT OR ANY OTHER PARTY ON UNCONTROLLED DOCUMENT FORMATS. RELIANCE UPON WHICH WILL BE ENTIRELY AT THE RISK OF THE RECIPIENT.

CONTRACTORS ARE RESPONSIBLE FOR THE VERIFICATION OF ALL DIMENSIONS ON SITE AND THE ARCHITECT IS TO BE INFORMED OF ANY DISCREPANCIES. NOT SCALE FROM THIS DRAWING. DIMENSIONS REQUIRED DIMENSIONS ONLY.

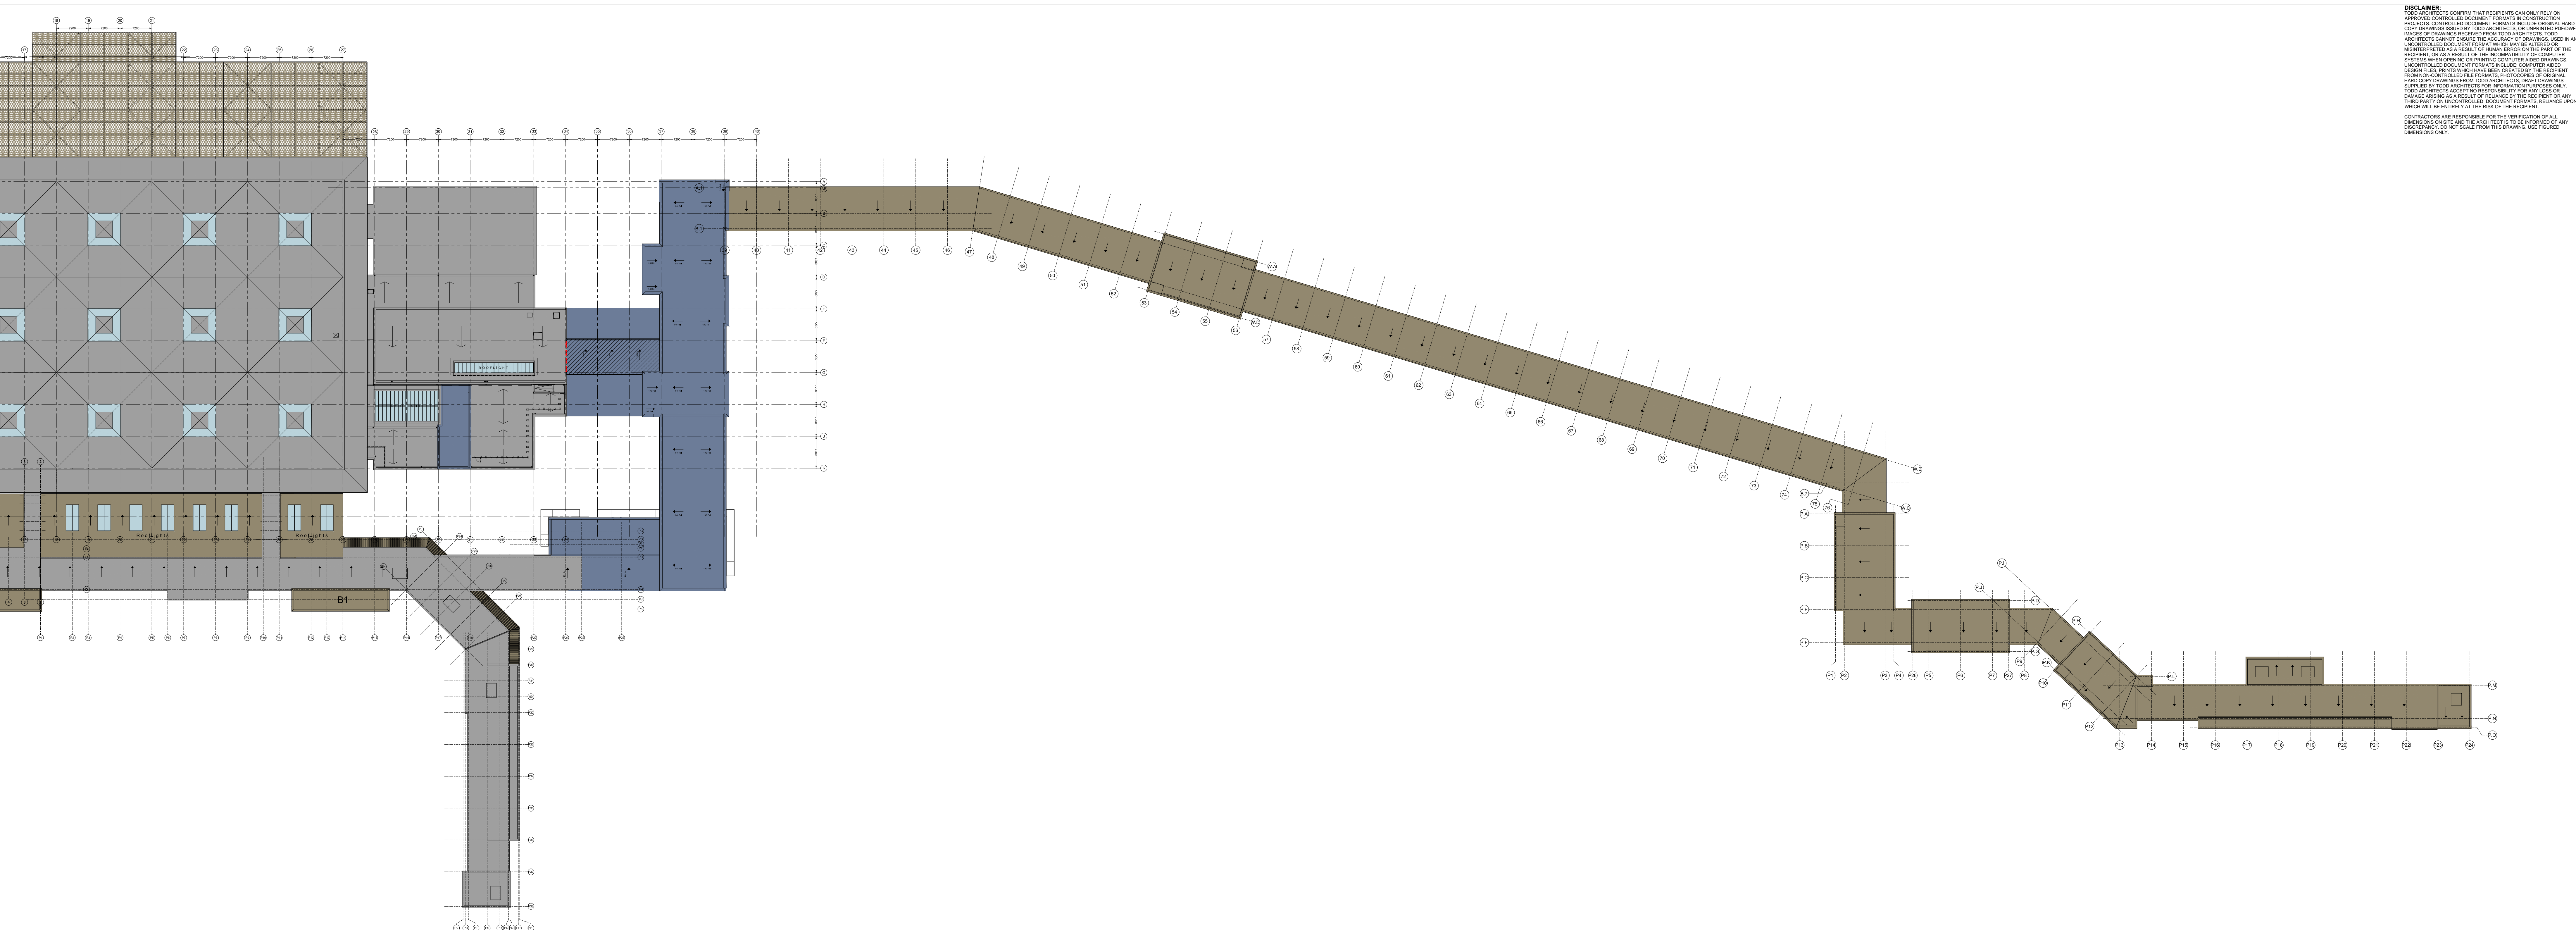

Rev No	Date	Amendment	Drawn by	Checked by
1				
<h1>BRISTOL AIRPORT</h1>				
<p>Project Name:</p> <h2 style="text-align: center;">12 MPPA PLANNING APPLICATION</h2>				
<p>Drawing Title</p> <h3 style="text-align: center;">ROOF PLAN - PROPOSED</h3>				
<p>TODD ARCHITECTS 2 AND 4 FLOORS TITANIC HOUSE 6 QUEENSDALE ROAD BELFAST BT9 3DQ T: +44 (0)1234 900455 E: INFO@TODDARCH.CO.UK</p> <div style="text-align: right; font-size: 48pt; font-weight: bold;">TODD</div>				
<h2>PLANNING</h2>				
Date	Drawn by	Check by	Scale	Page
05/12/14	DJA	EHD	1:500	A0
17090	BRS	TOD	1:22	ZZ
Type	Discipline	Class	Number	Revision
GA	A	125	401	0000