
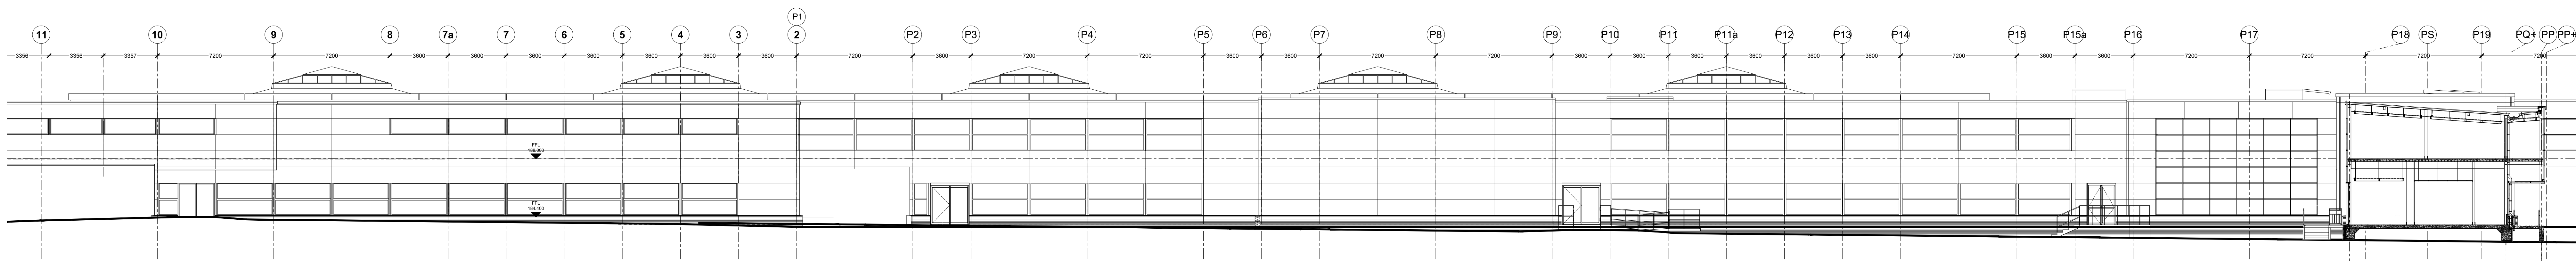
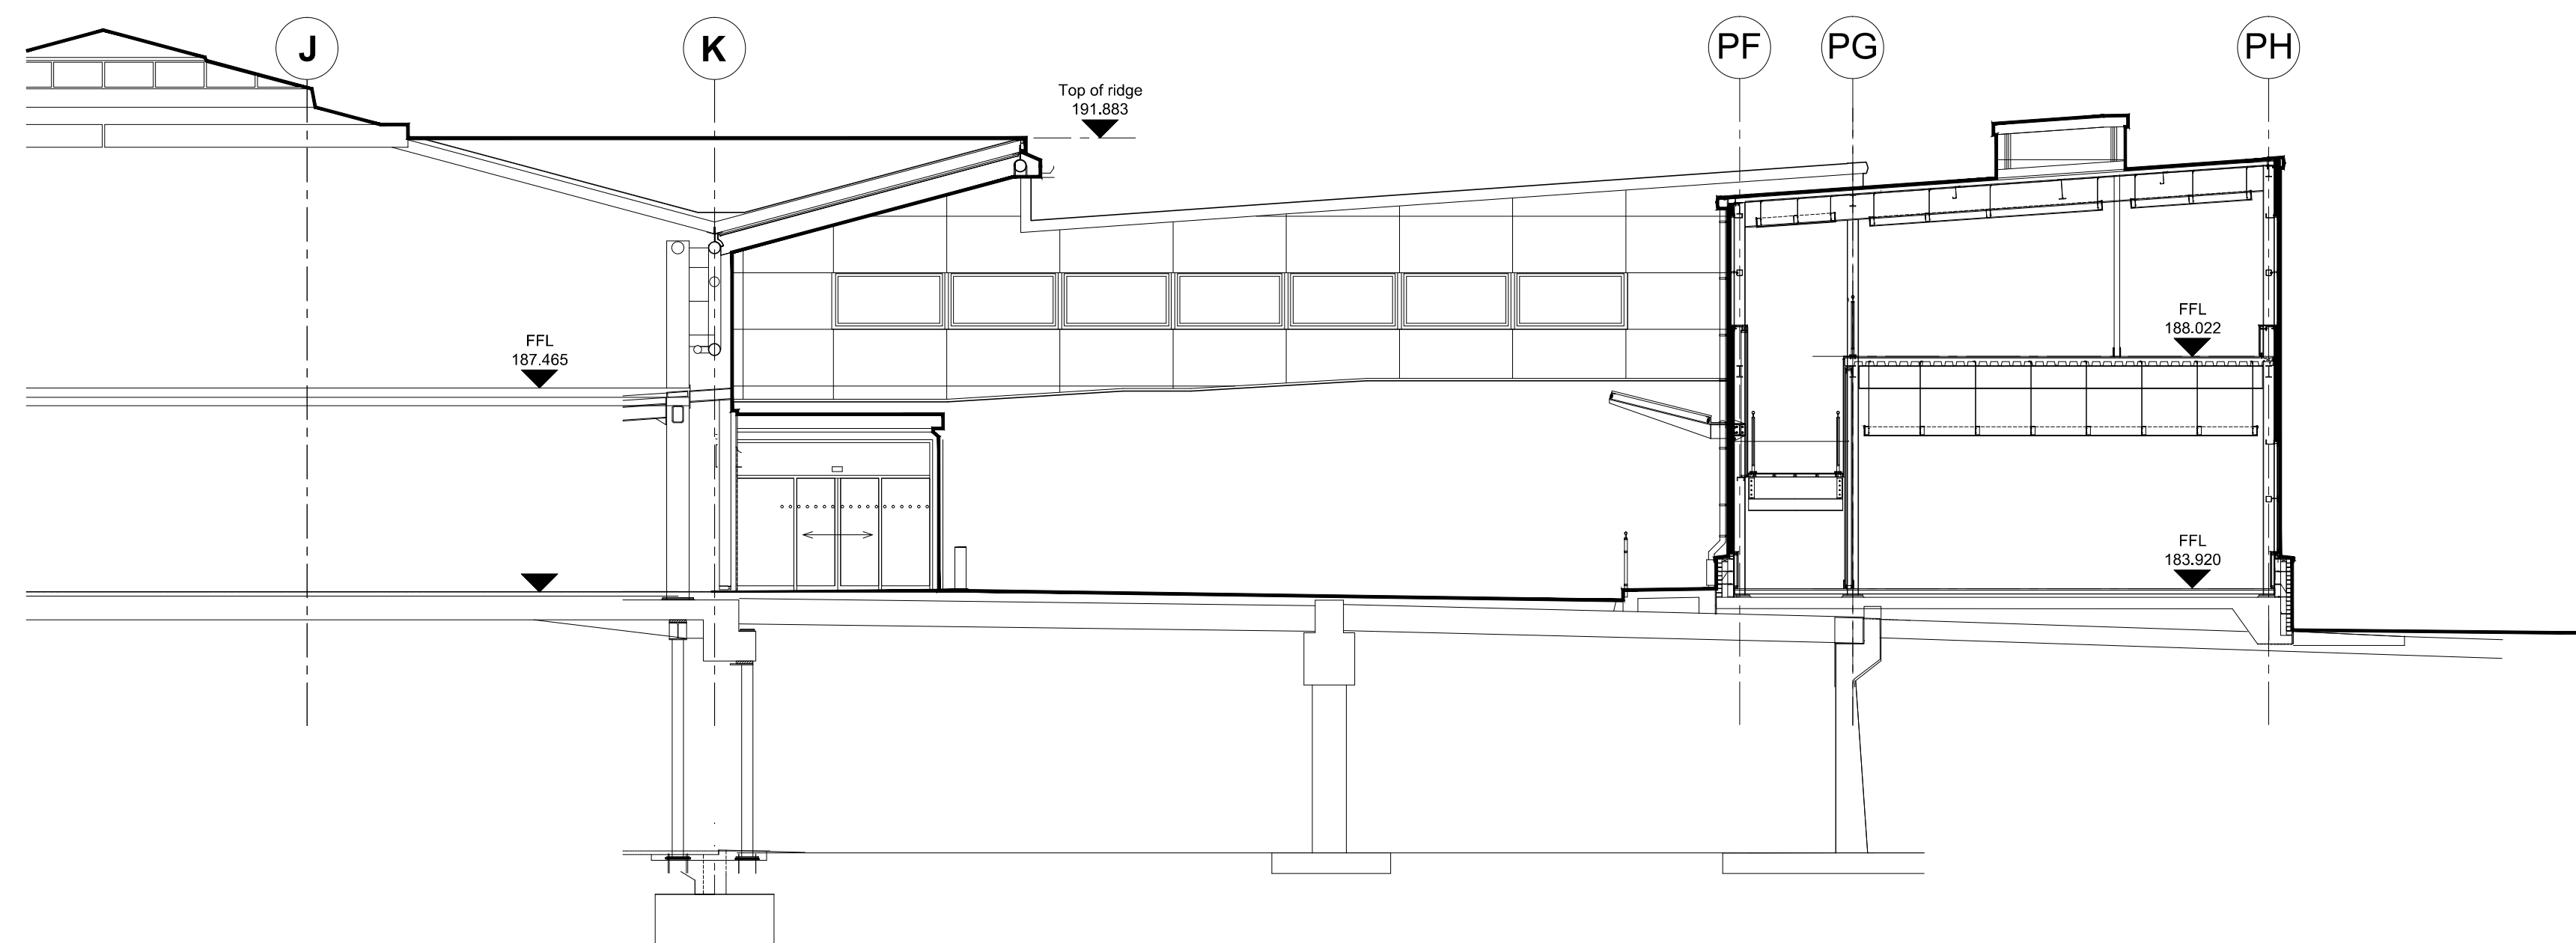


[illegible]

SOUTH ELEVATION 01
SCALE 1:150

SCALE 1:150

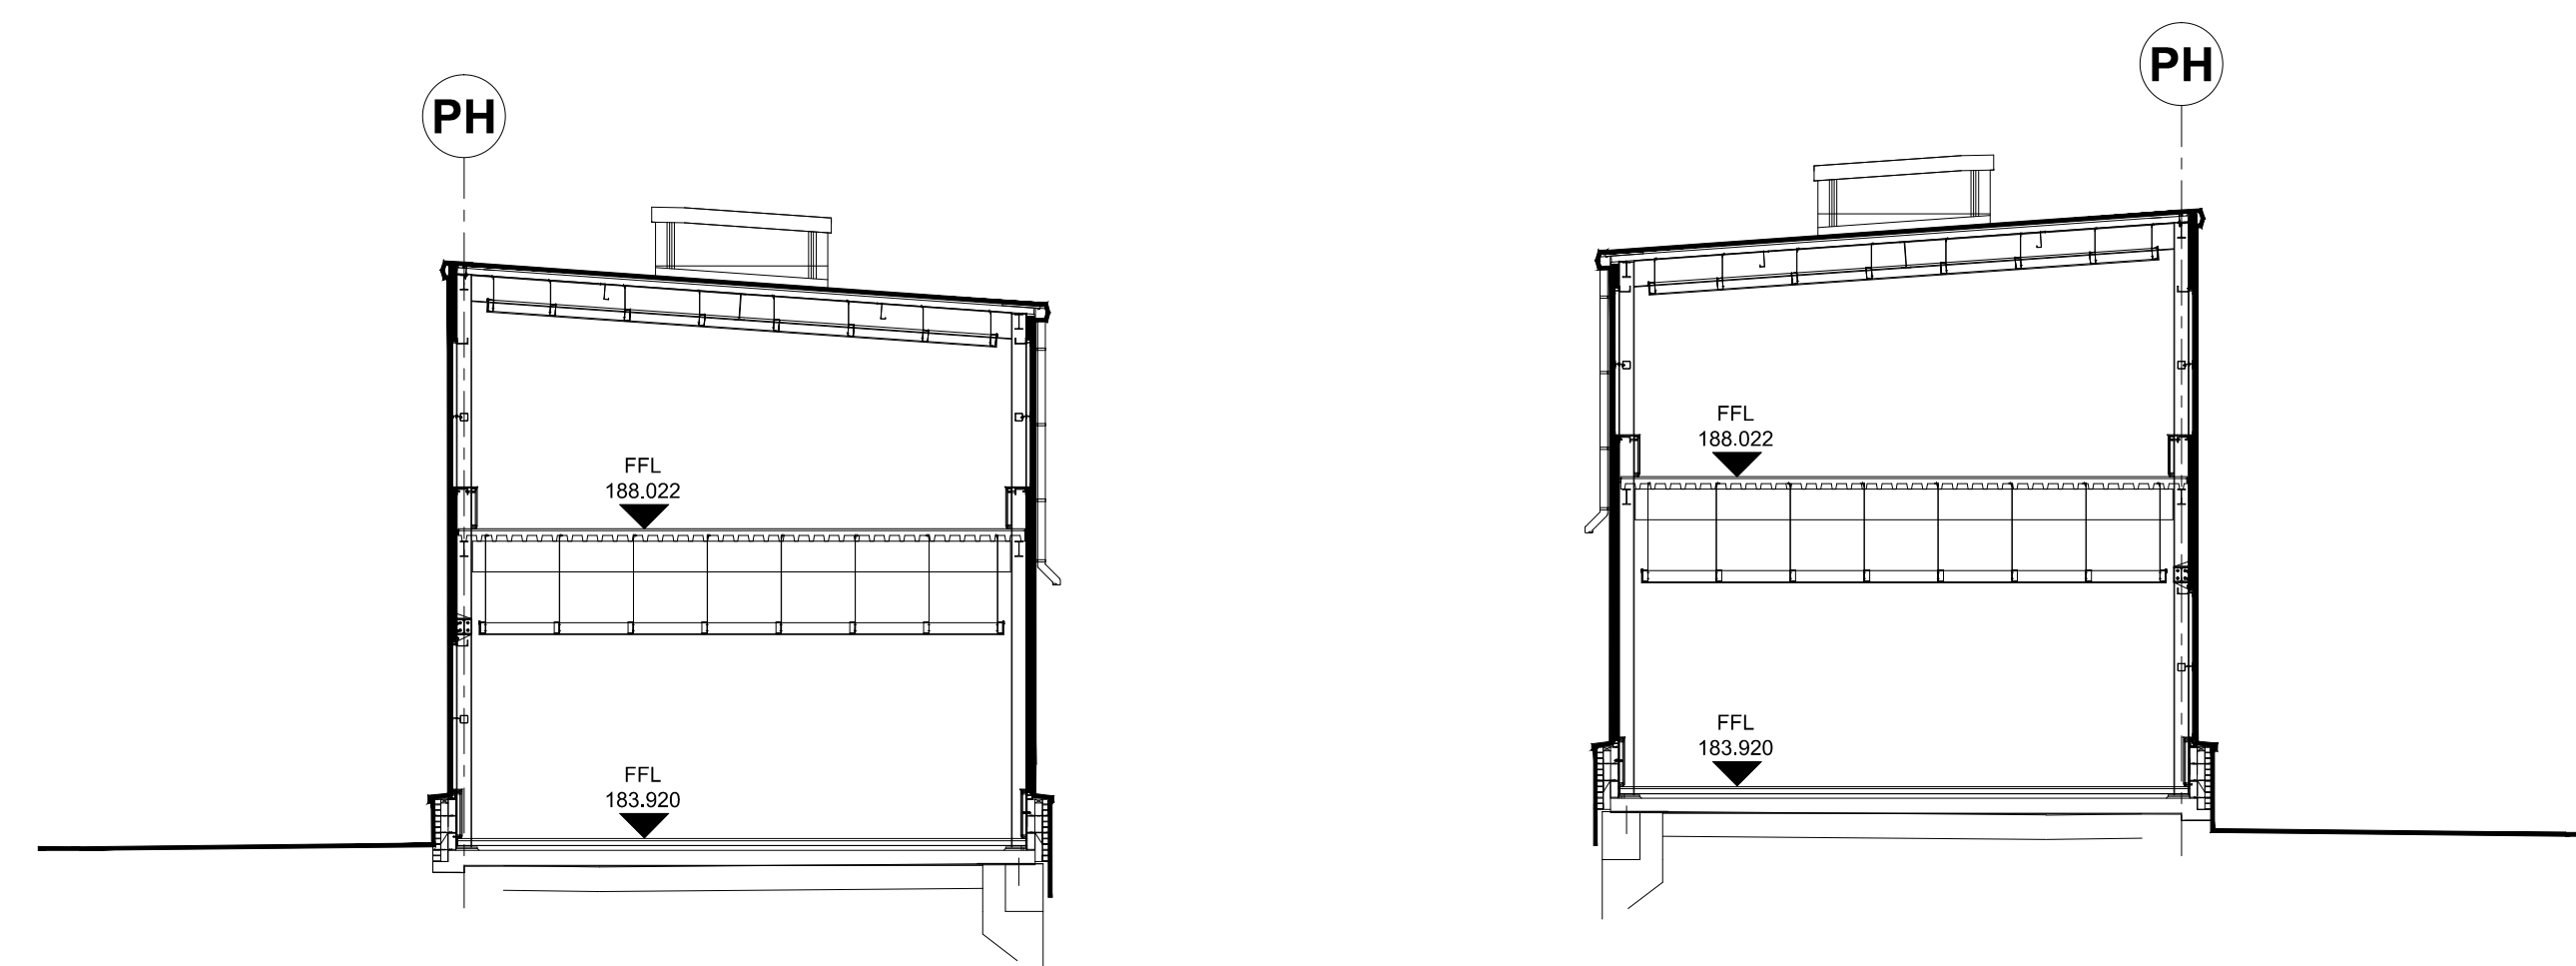

EAST ELEVATION 02



SCALE 1:100

WEST ELEVATION 03

SCALE 1:100



WEST ELEVATION 04

SCALE 1:100

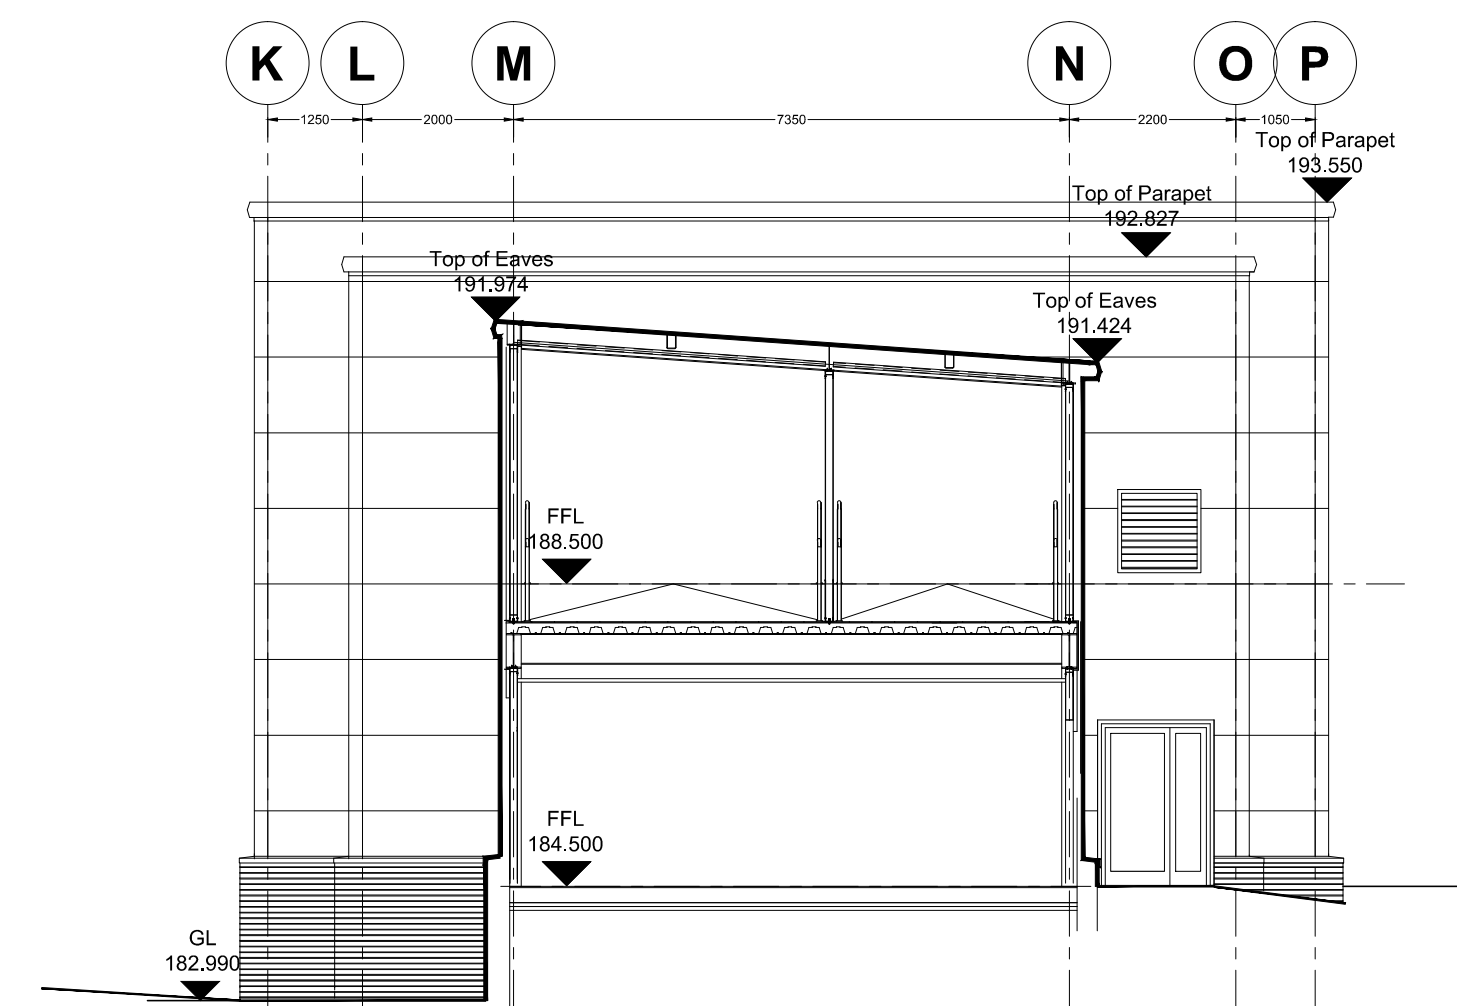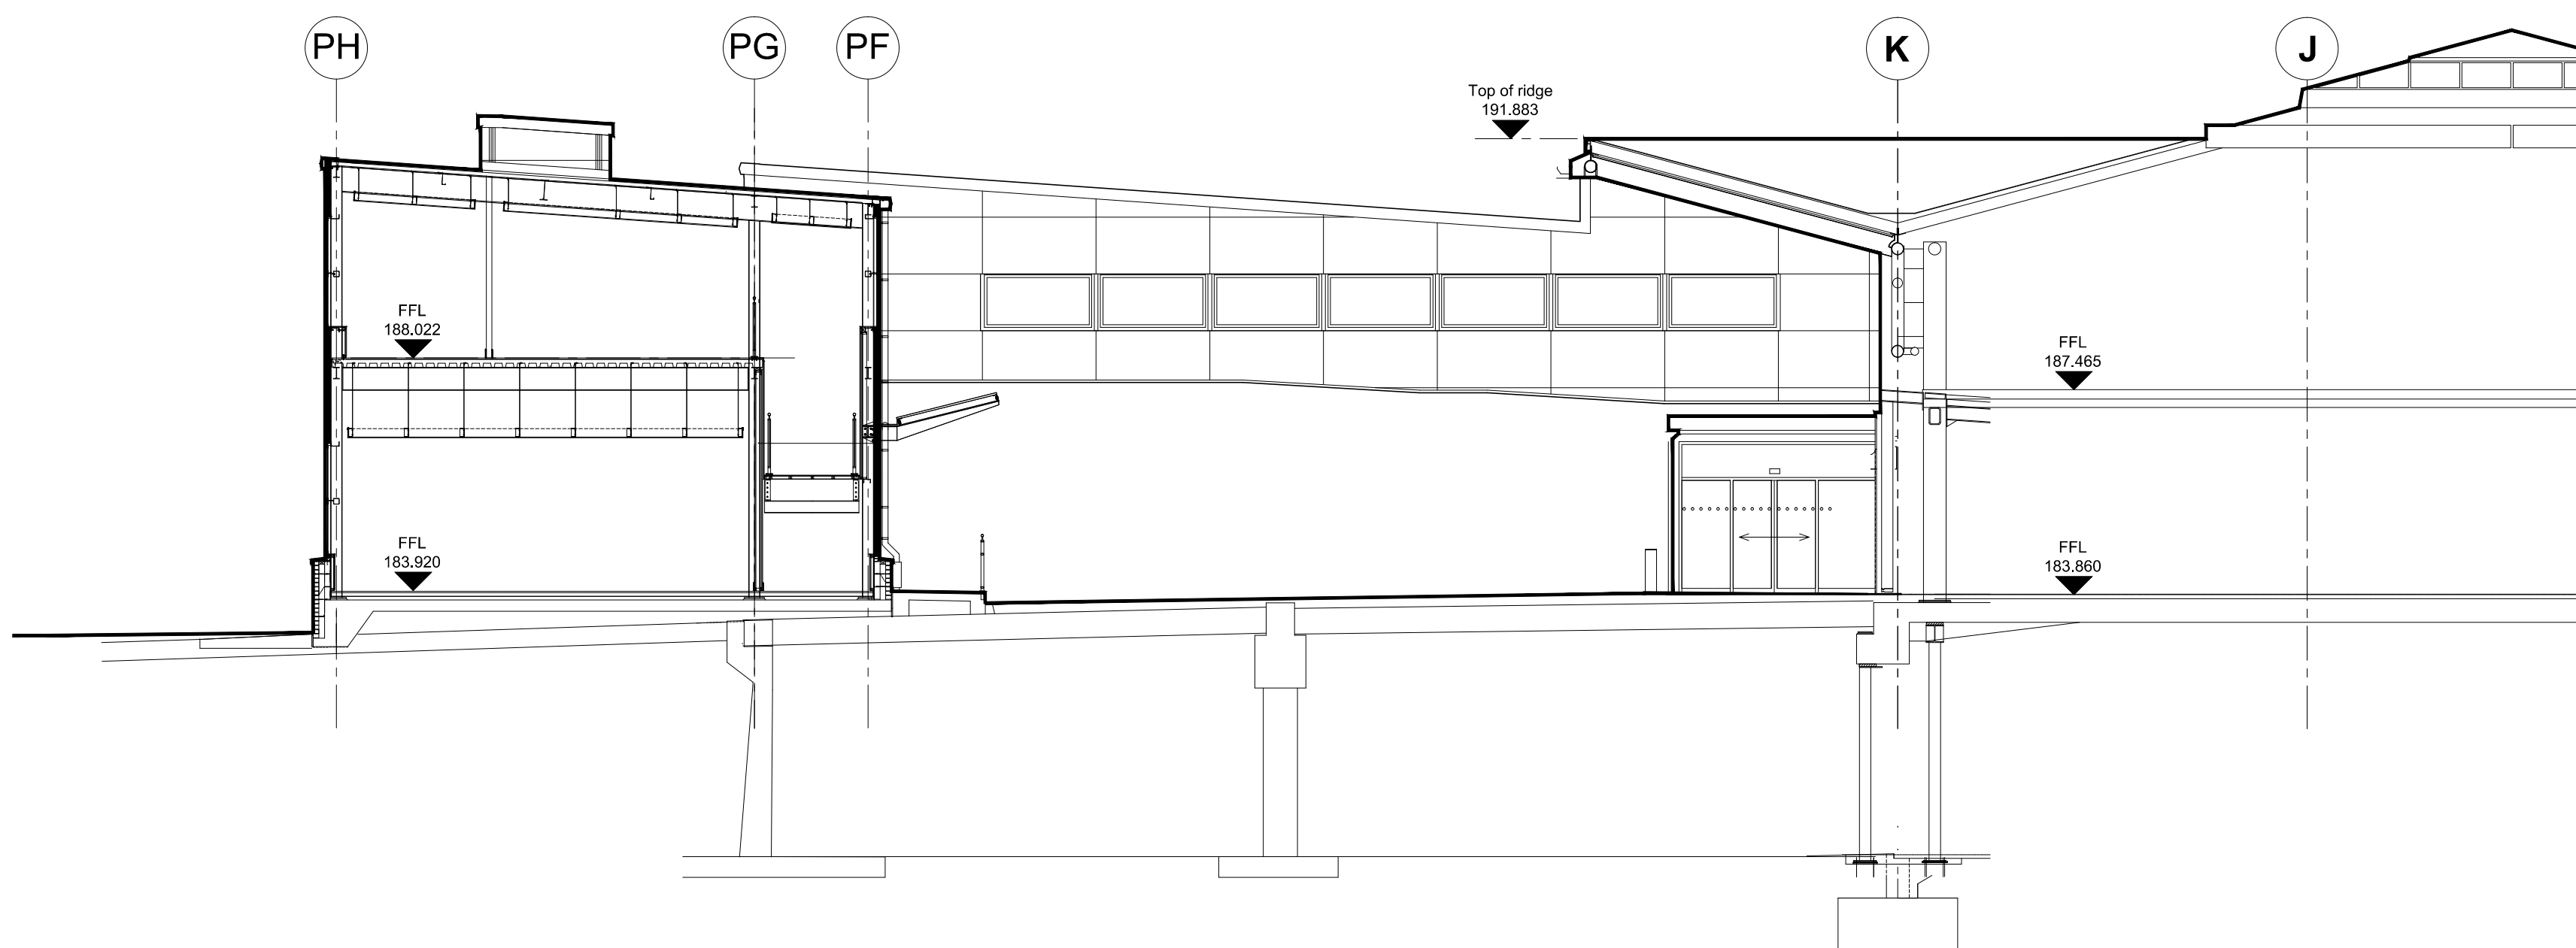



WEST ELEVATION 12

SCALE 1:100

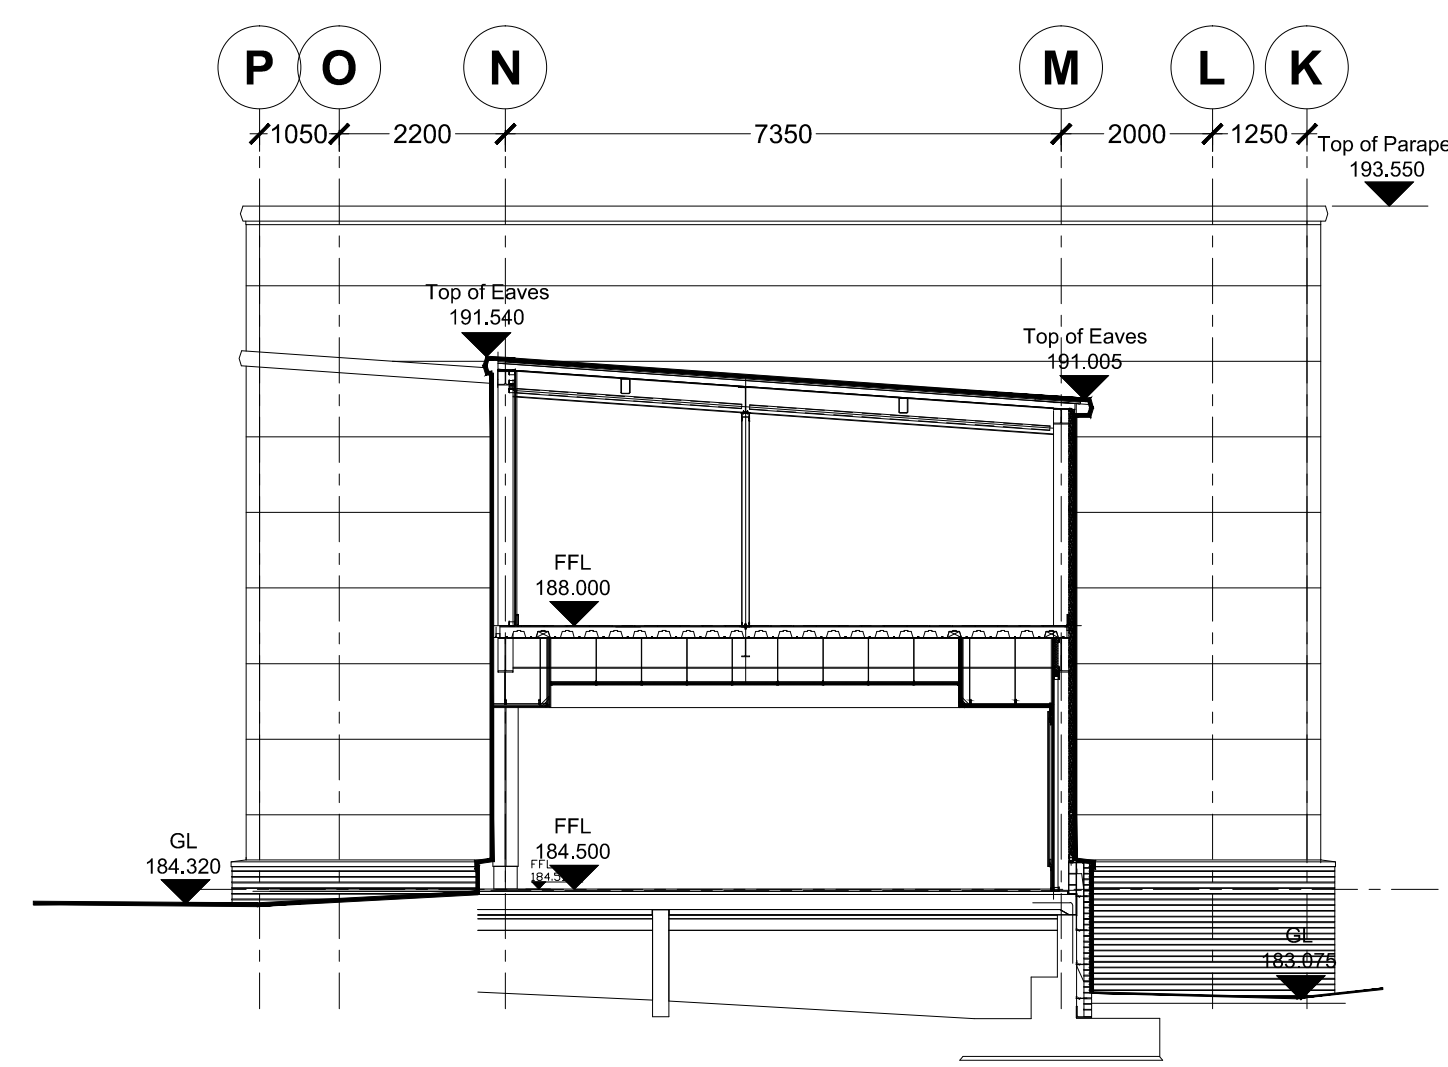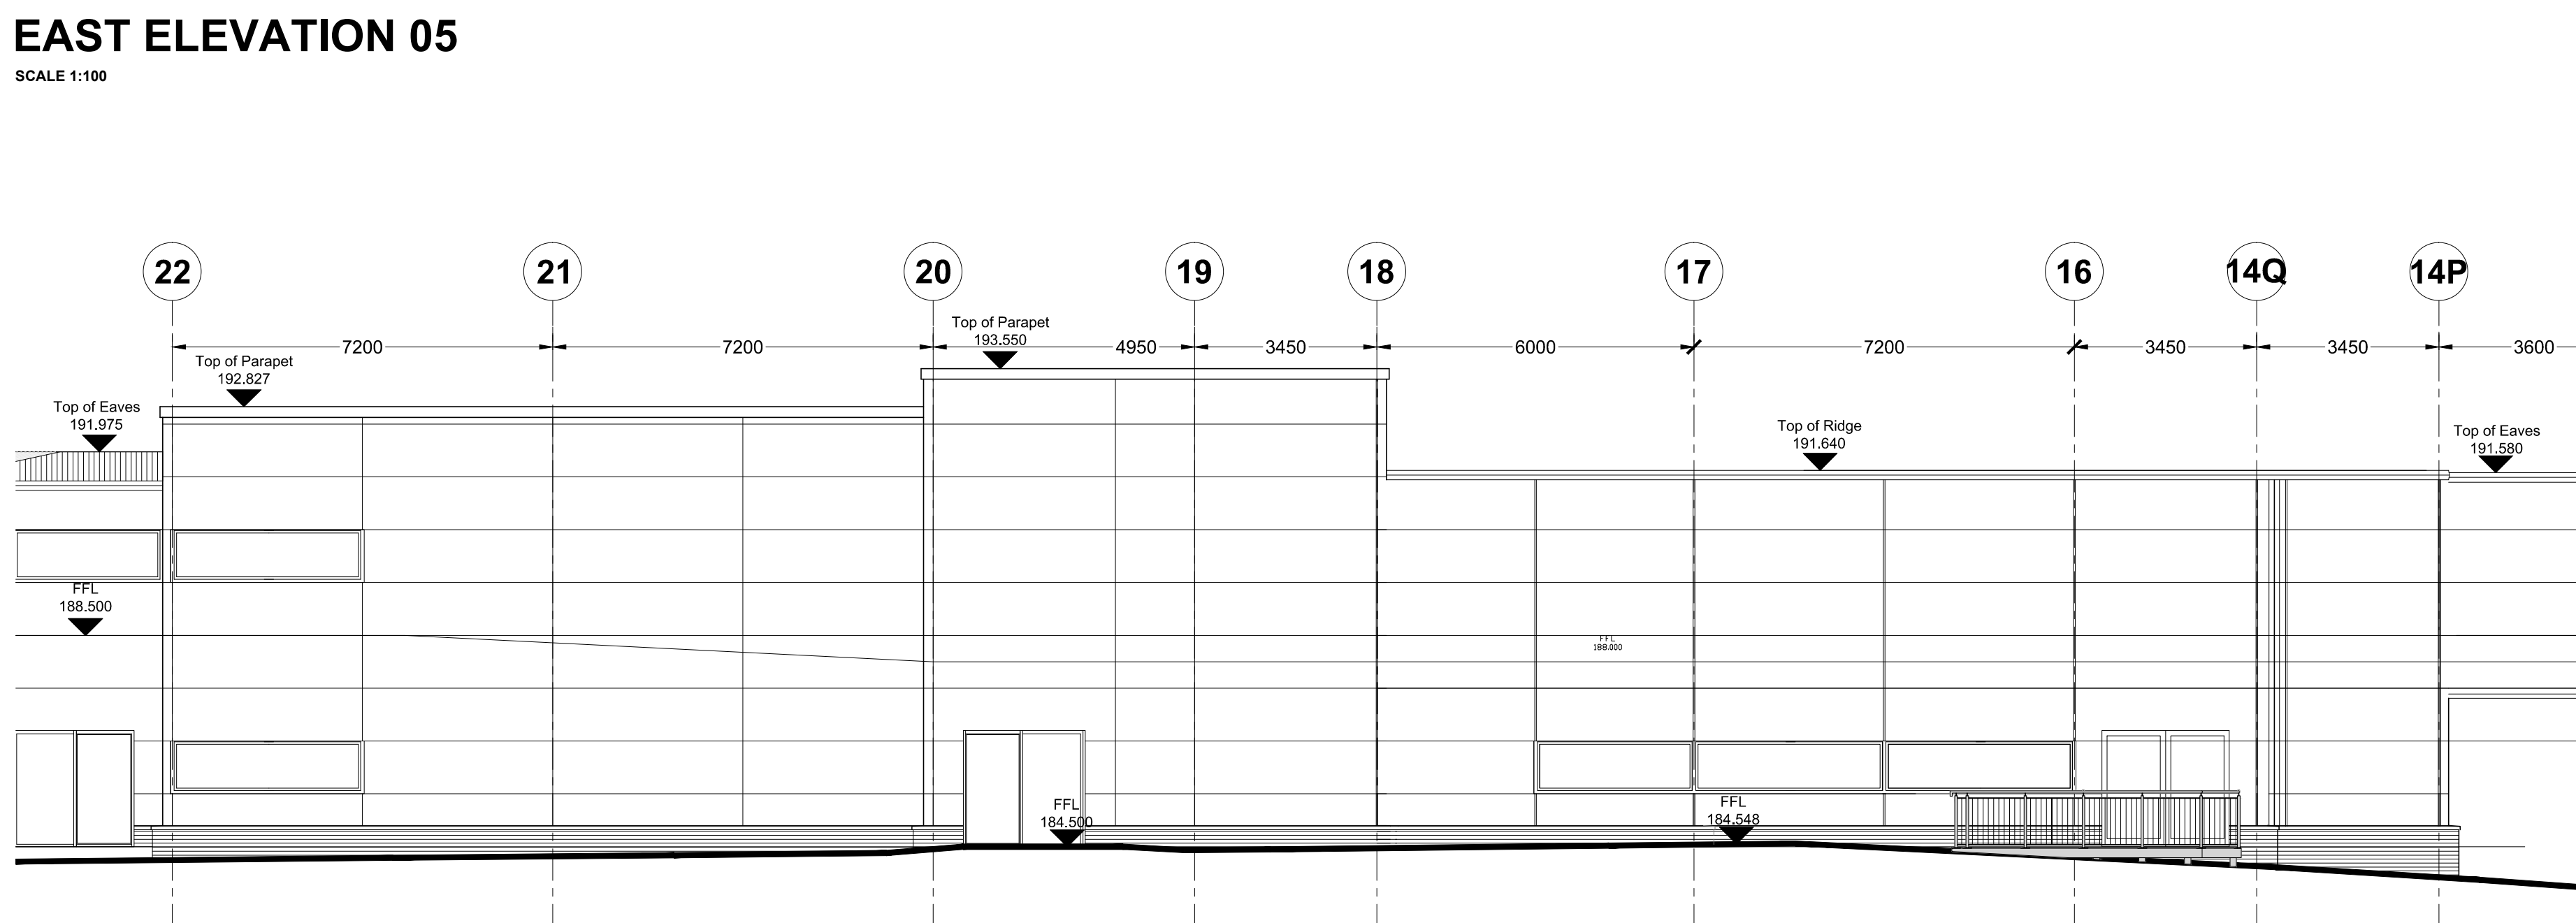

EAST ELEVATION 14

SCALE 1:100

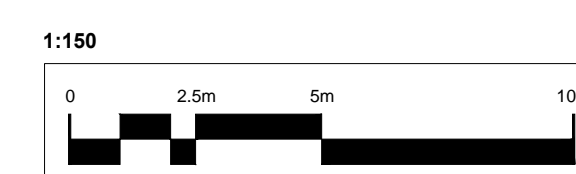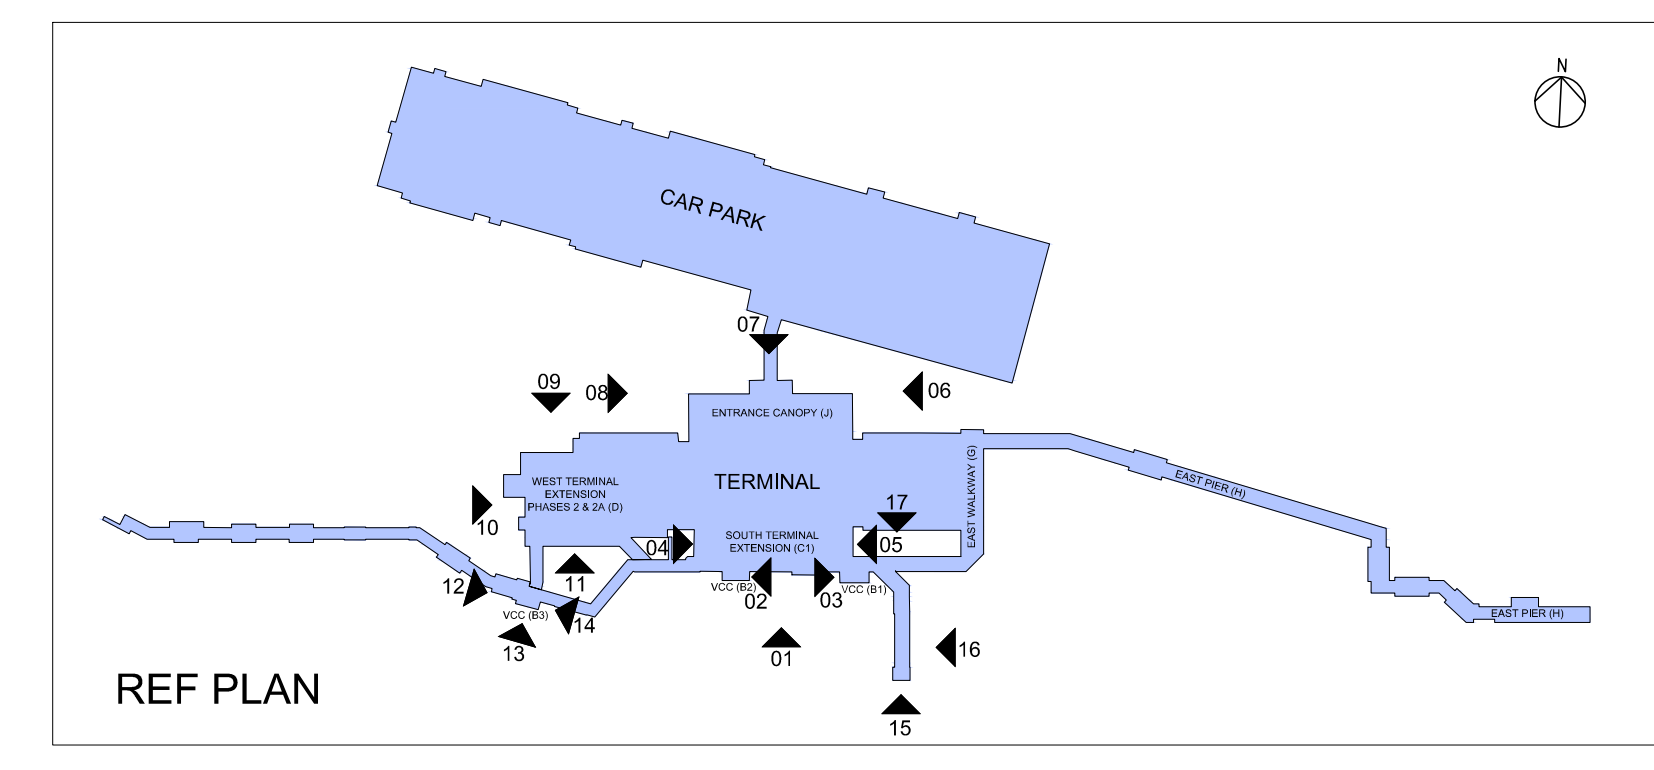

Rev No	Date	Amendment	Drawn by	Checked by
001				

BRISTOL AIRPORT

Project Name

12 MPAA PLANNING APPLICATION

Working Title

SOUTH TERMINAL EXTENSION & B1 B2 B3 - EXISTING ELEVATIONS SHEET 1 OF 2

TODD ARCHITECTS
10000 STEVENS HOUSE
2 GARDEN ROAD
REARFLET 3RD FLOOR
444-400-3004-3337
E: INFO@TODDARCH.CO.UK

TODD

State	PLANNING				
Date	05/12/18	DJA	EHH	1:150 1:100	Page 040
Number	17090	BRS	TOD	ZZ	ZZ
Type	GA	Client	Number	4000	Revision
		300			