
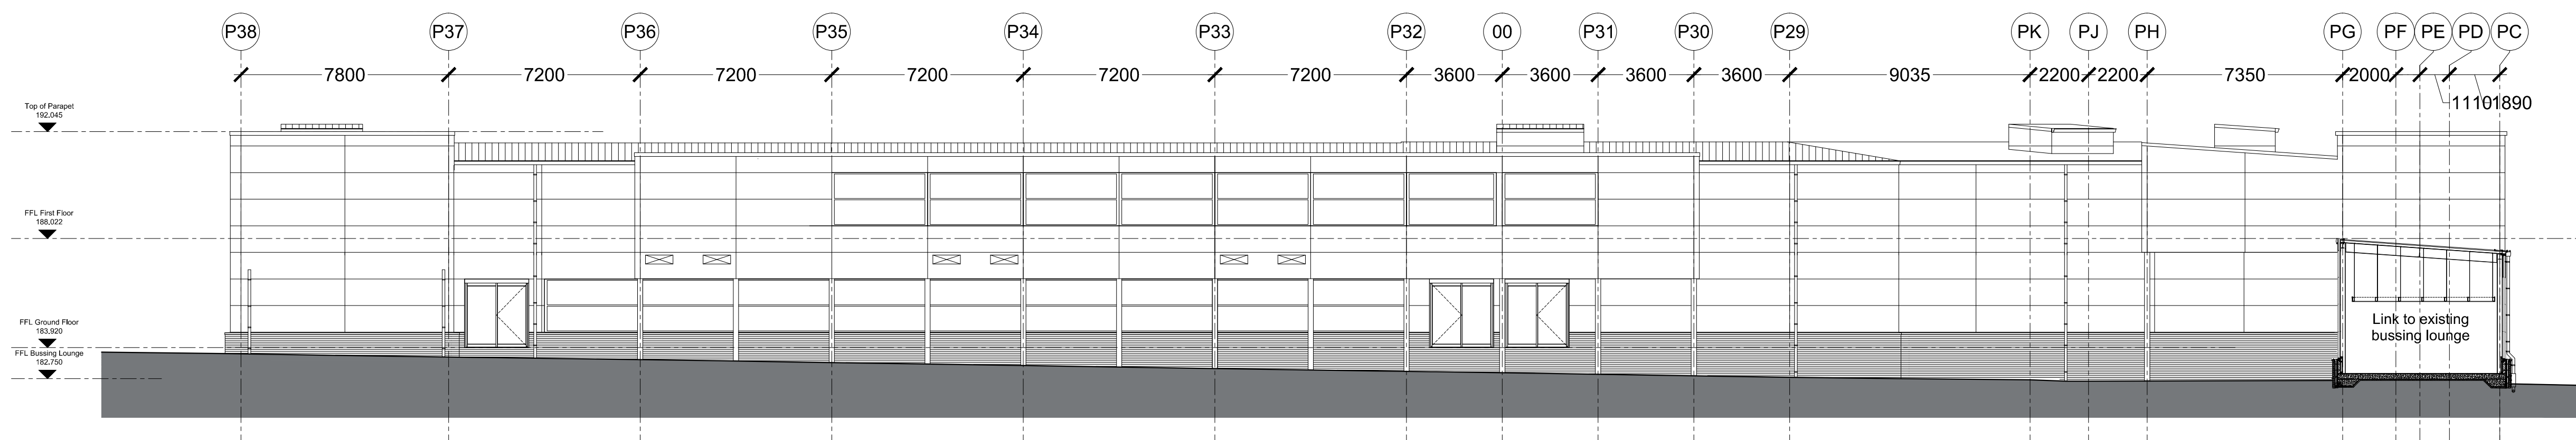



[illegible]

# EAST ELEVATION 16


SCALE 1:150

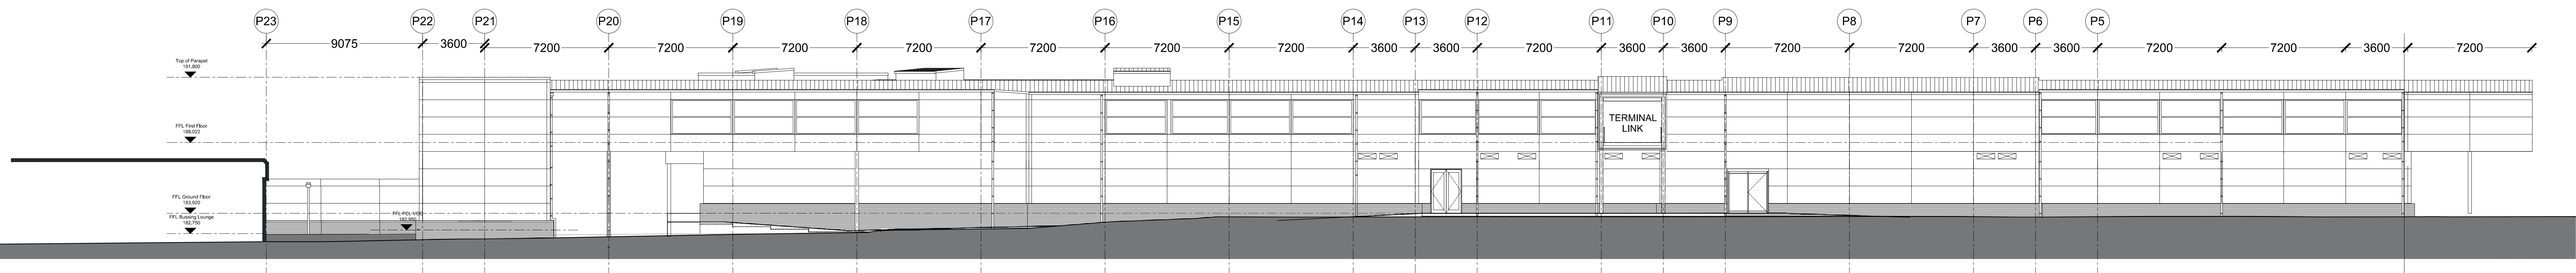


**NORTH ELEVATION 17**  
SCALE 1:150

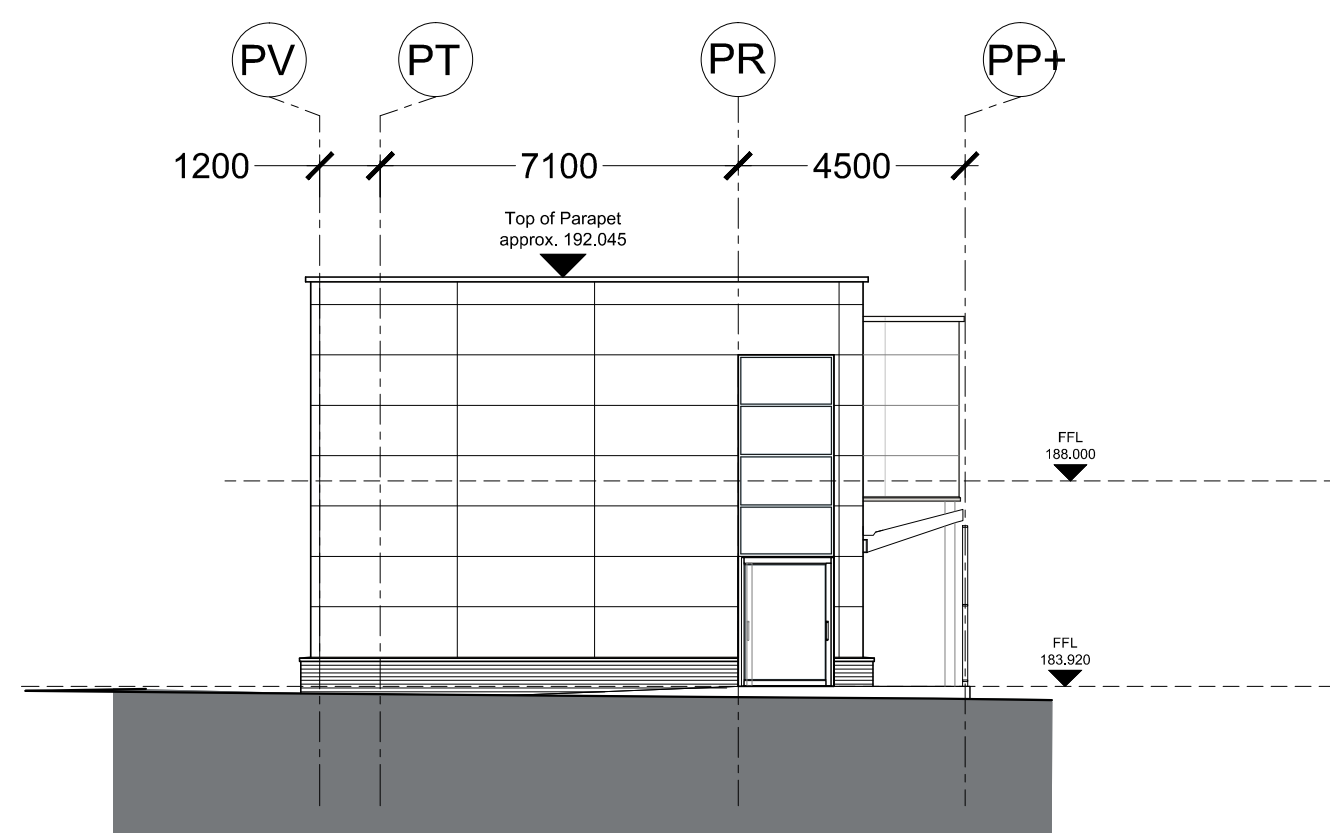

**SOUTH ELEVATION 15**  
SCALE 1:150

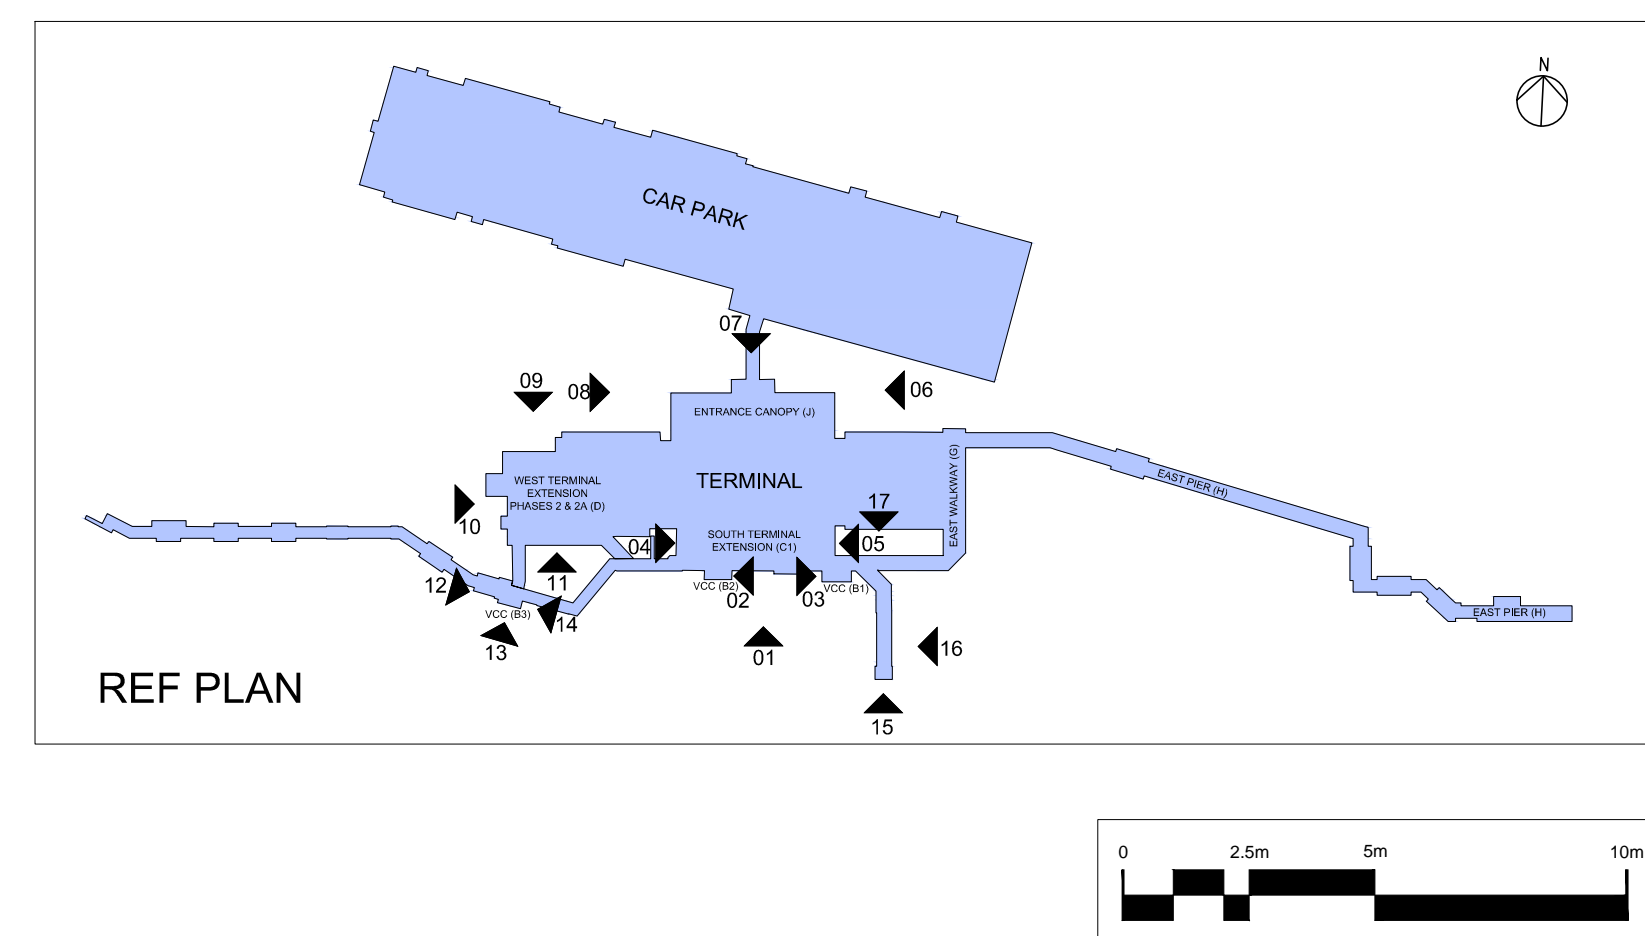

No of Copies	Date	Amendment			Drawn by	Checked by
Civils						
<h1 style="text-align: center;">BRISTOL AIRPORT</h1>						
Project Name						
<h2 style="text-align: center;">12 MPPA PLANNING APPLICATION</h2>						
Working Title						
<h3 style="text-align: center;">SOUTH TERMINAL EXTENSION &amp; B1 B2 B3 - EXISTING ELEVATIONS SHEET 2 OF 2</h3>						
<div style="float: left; width: 30%;"> <p>TODD ARCHITECTS 16 GARDEN ROAD HOUSE 2 GARDEN ROAD REARFLETCH RD ST9 8JG +44 (0)1823 8034 9357 E: INFO@TODDARCH.CO.UK</p> </div> <div style="float: right; width: 65%; text-align: right;">  </div> <div style="clear: both;"></div>						
<h2 style="text-align: center;">PLANNING</h2>						
Status	Date	Drawn by	Check by	Scale	Page	Auto
	05/12/18	DJA	EHH	1:150	22	ZZ
	<b>17090</b>	<b>BRS</b>	<b>EDH</b>	<b>1:150</b>	<b>ZZ</b>	<b>ZZ</b>
Type	Discipline	Class	Number	Count	Revision	Notes
GA	A	300	402	000	00000	