




CONTRACTORS ARE RESPONSIBLE FOR THE VERIFICATION OF ALL DIMENSIONS ON SITE AND THE ARCHITECT IS TO BE INFORMED OF ANY DISCREPANCY. DO NOT SCALE FROM THIS DRAWING. USE FIGURED DIMENSIONS ONLY.

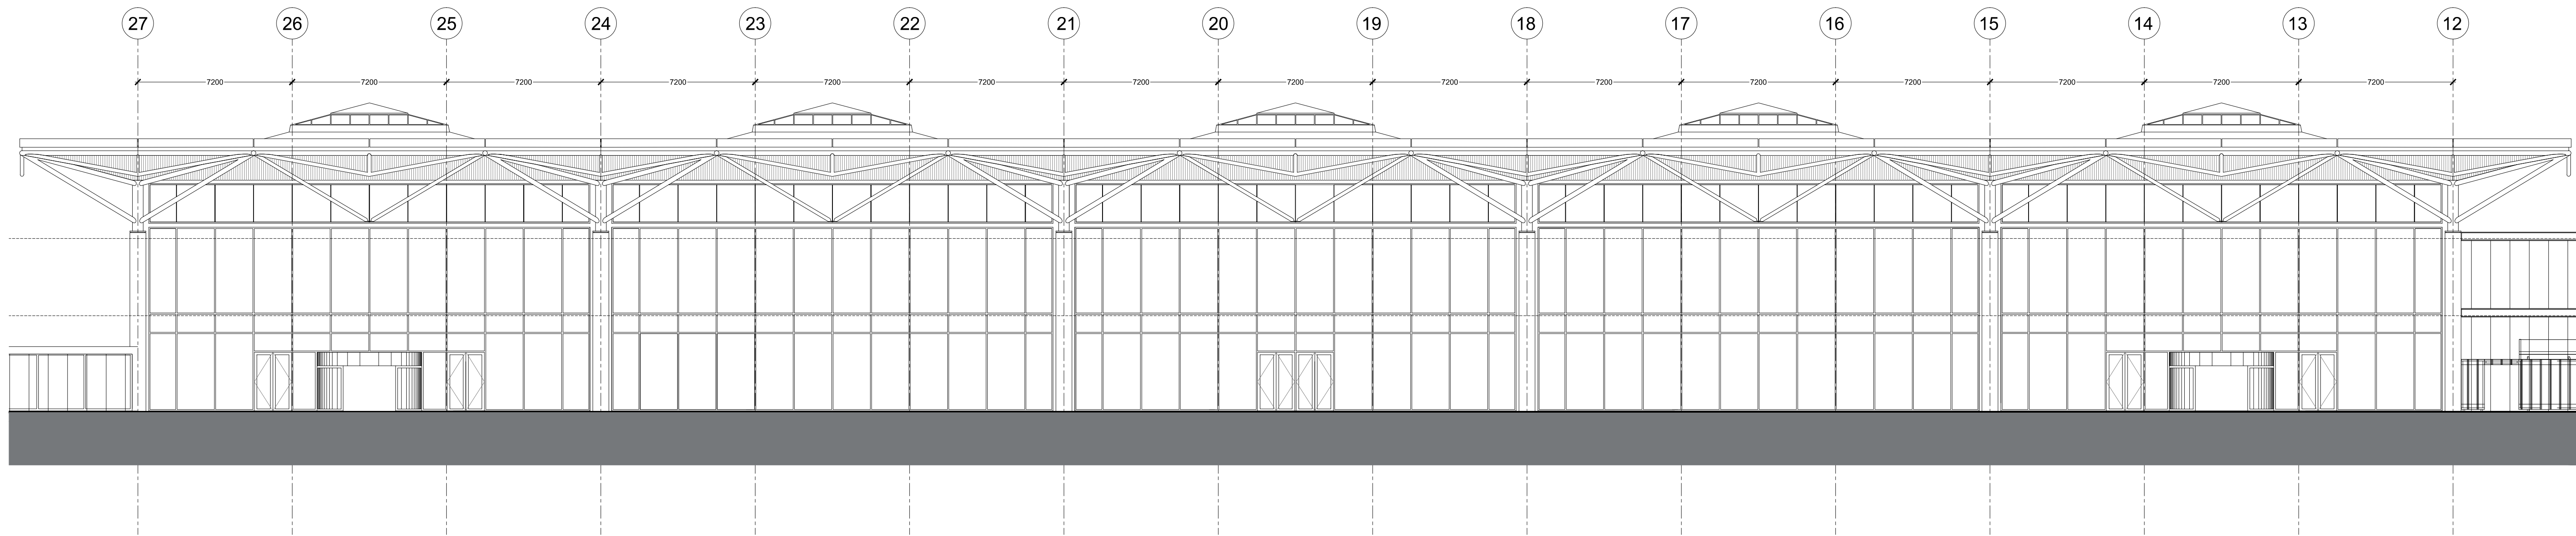


NORTH ELEVATION 07
SCALE 1:150

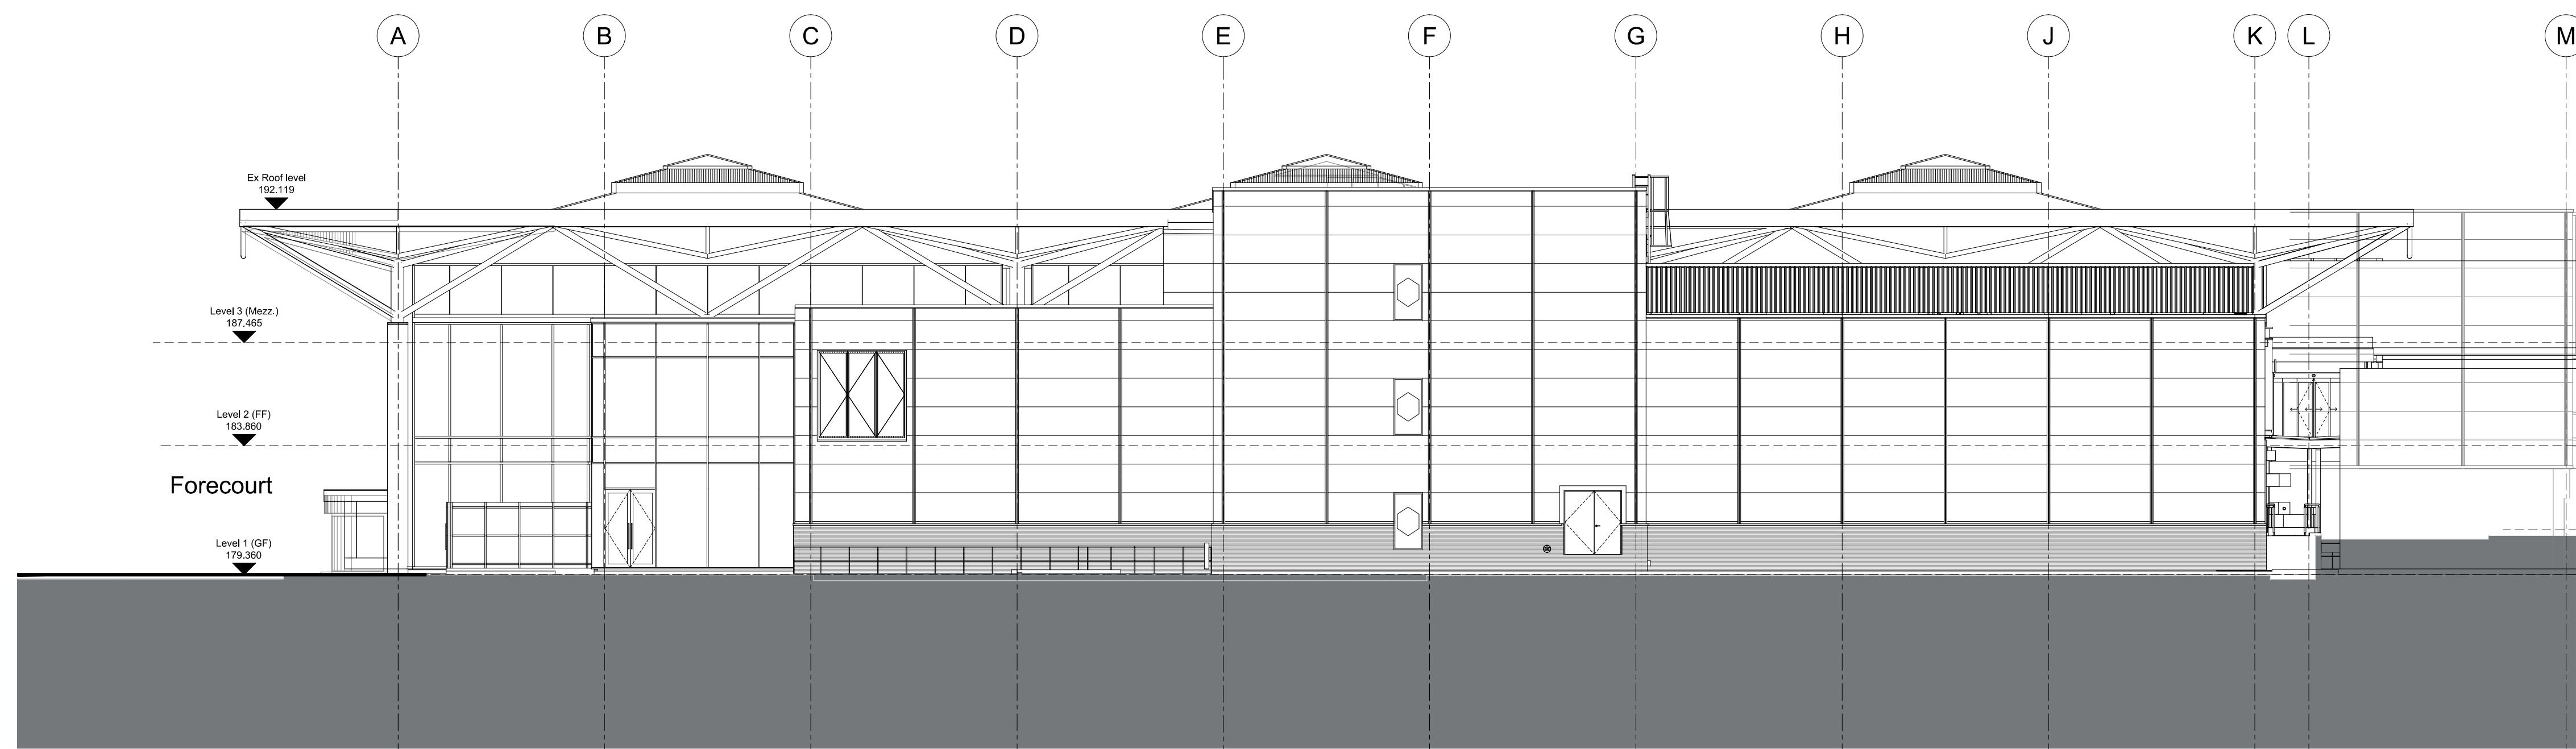

WEST ELEVATION 08
SCALE 1:150

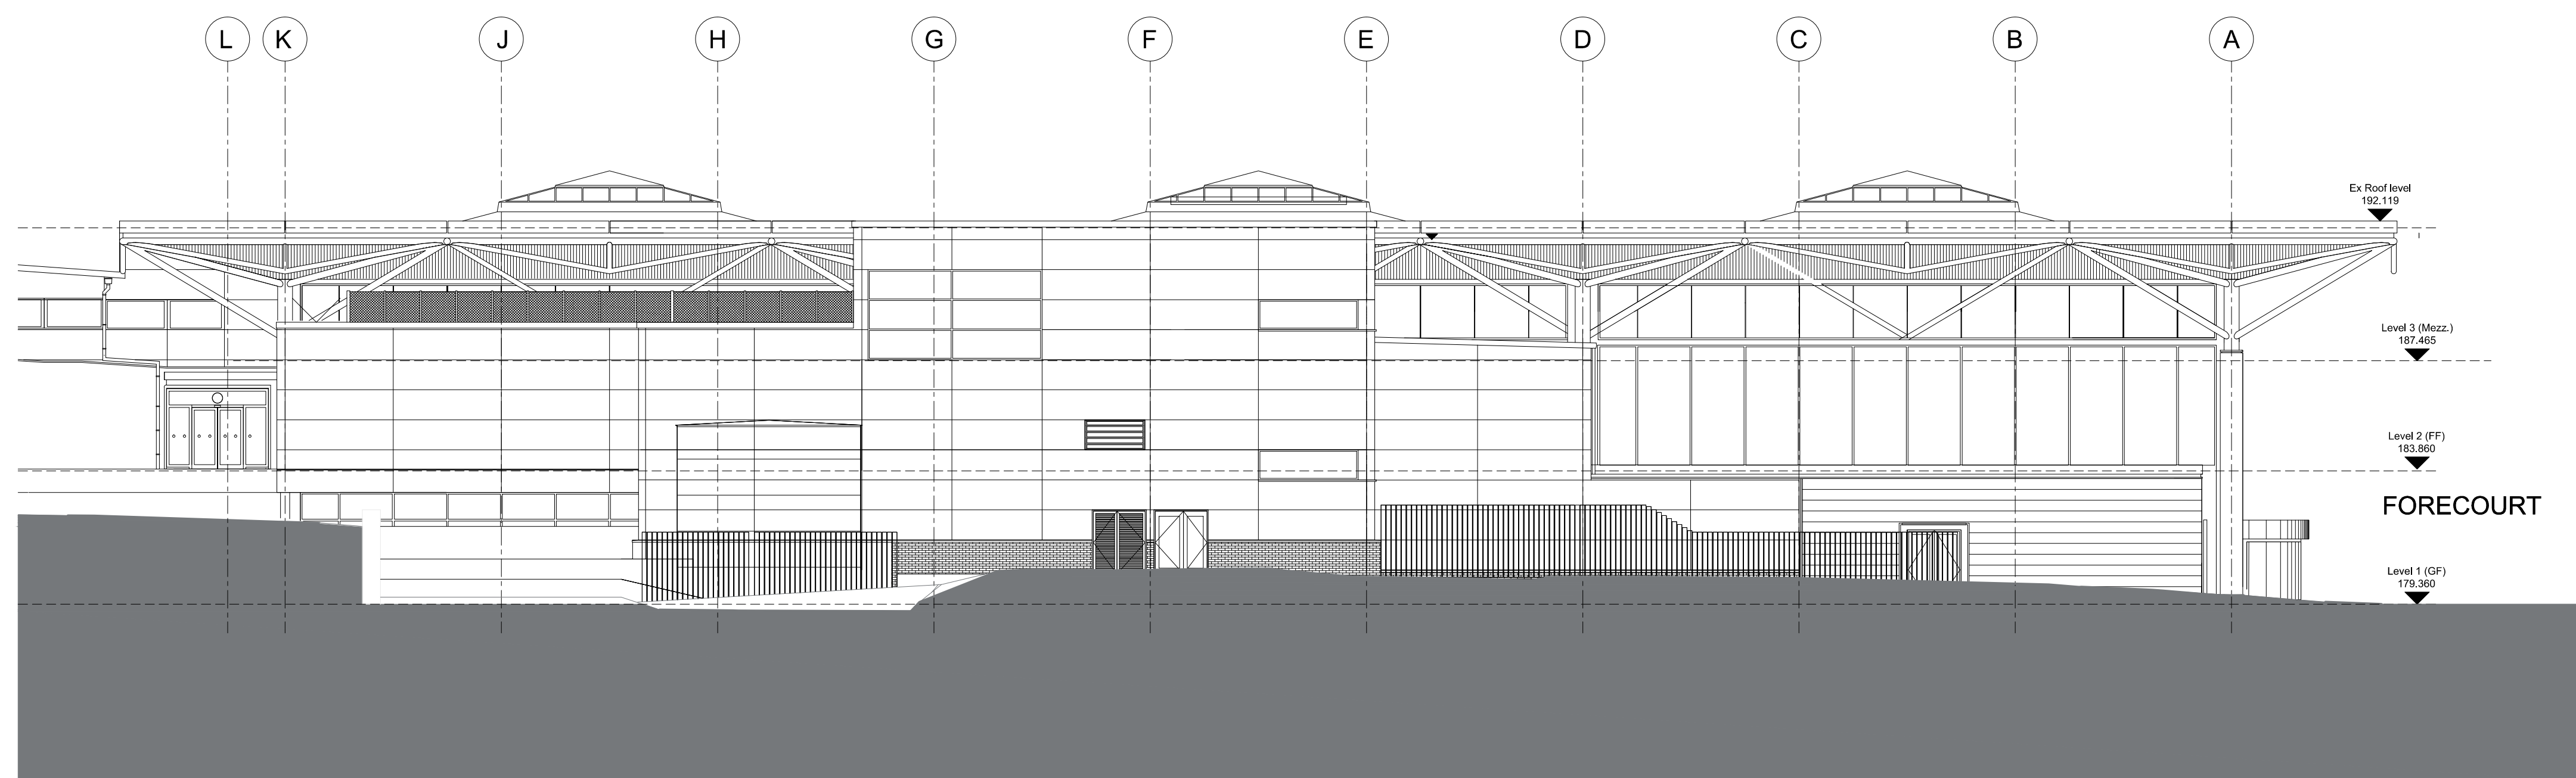

EAST ELEVATION 06
SCALE 1:150

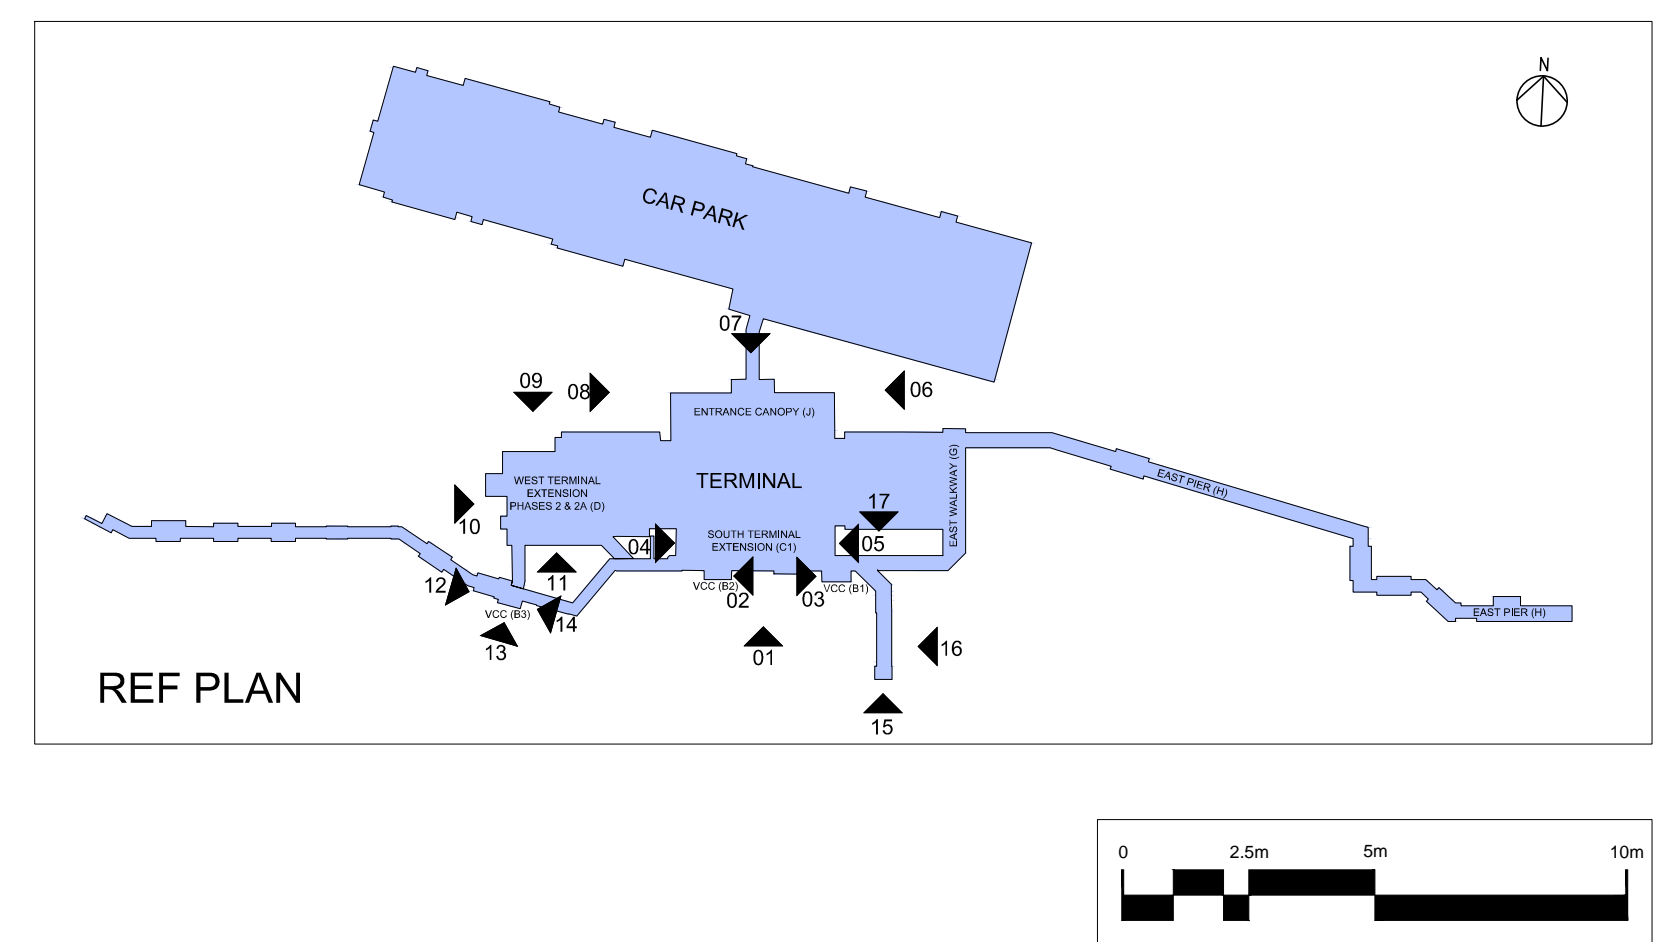

Rev No	Date	Amendment			Drawn by	Checked by
Client						
BRISTOL AIRPORT						
Project Name						
12 MPPA PLANNING APPLICATION						
Drawing Title						
TERMINAL CANOPY - EXISTING ELEVATIONS						
<div>TODD ARCHITECTS 2ND FLOOR STIRLING HOUSE 5 GLENDE ROAD BELFAST BT3 8DQ T: +44 (0)1234 9004 9357 E: INFO@TODDARCH.CO.UK</div> <div>TODD</div>						
Status						
PLANNING						
Date	05/12/18	DJA	EHH	1:150	Page	A0
	17/09	BRS	TOD	ZZ	ZZ	
Type	GA	Discipline	A	Class	Number	Revision
			A	300	406	000000