
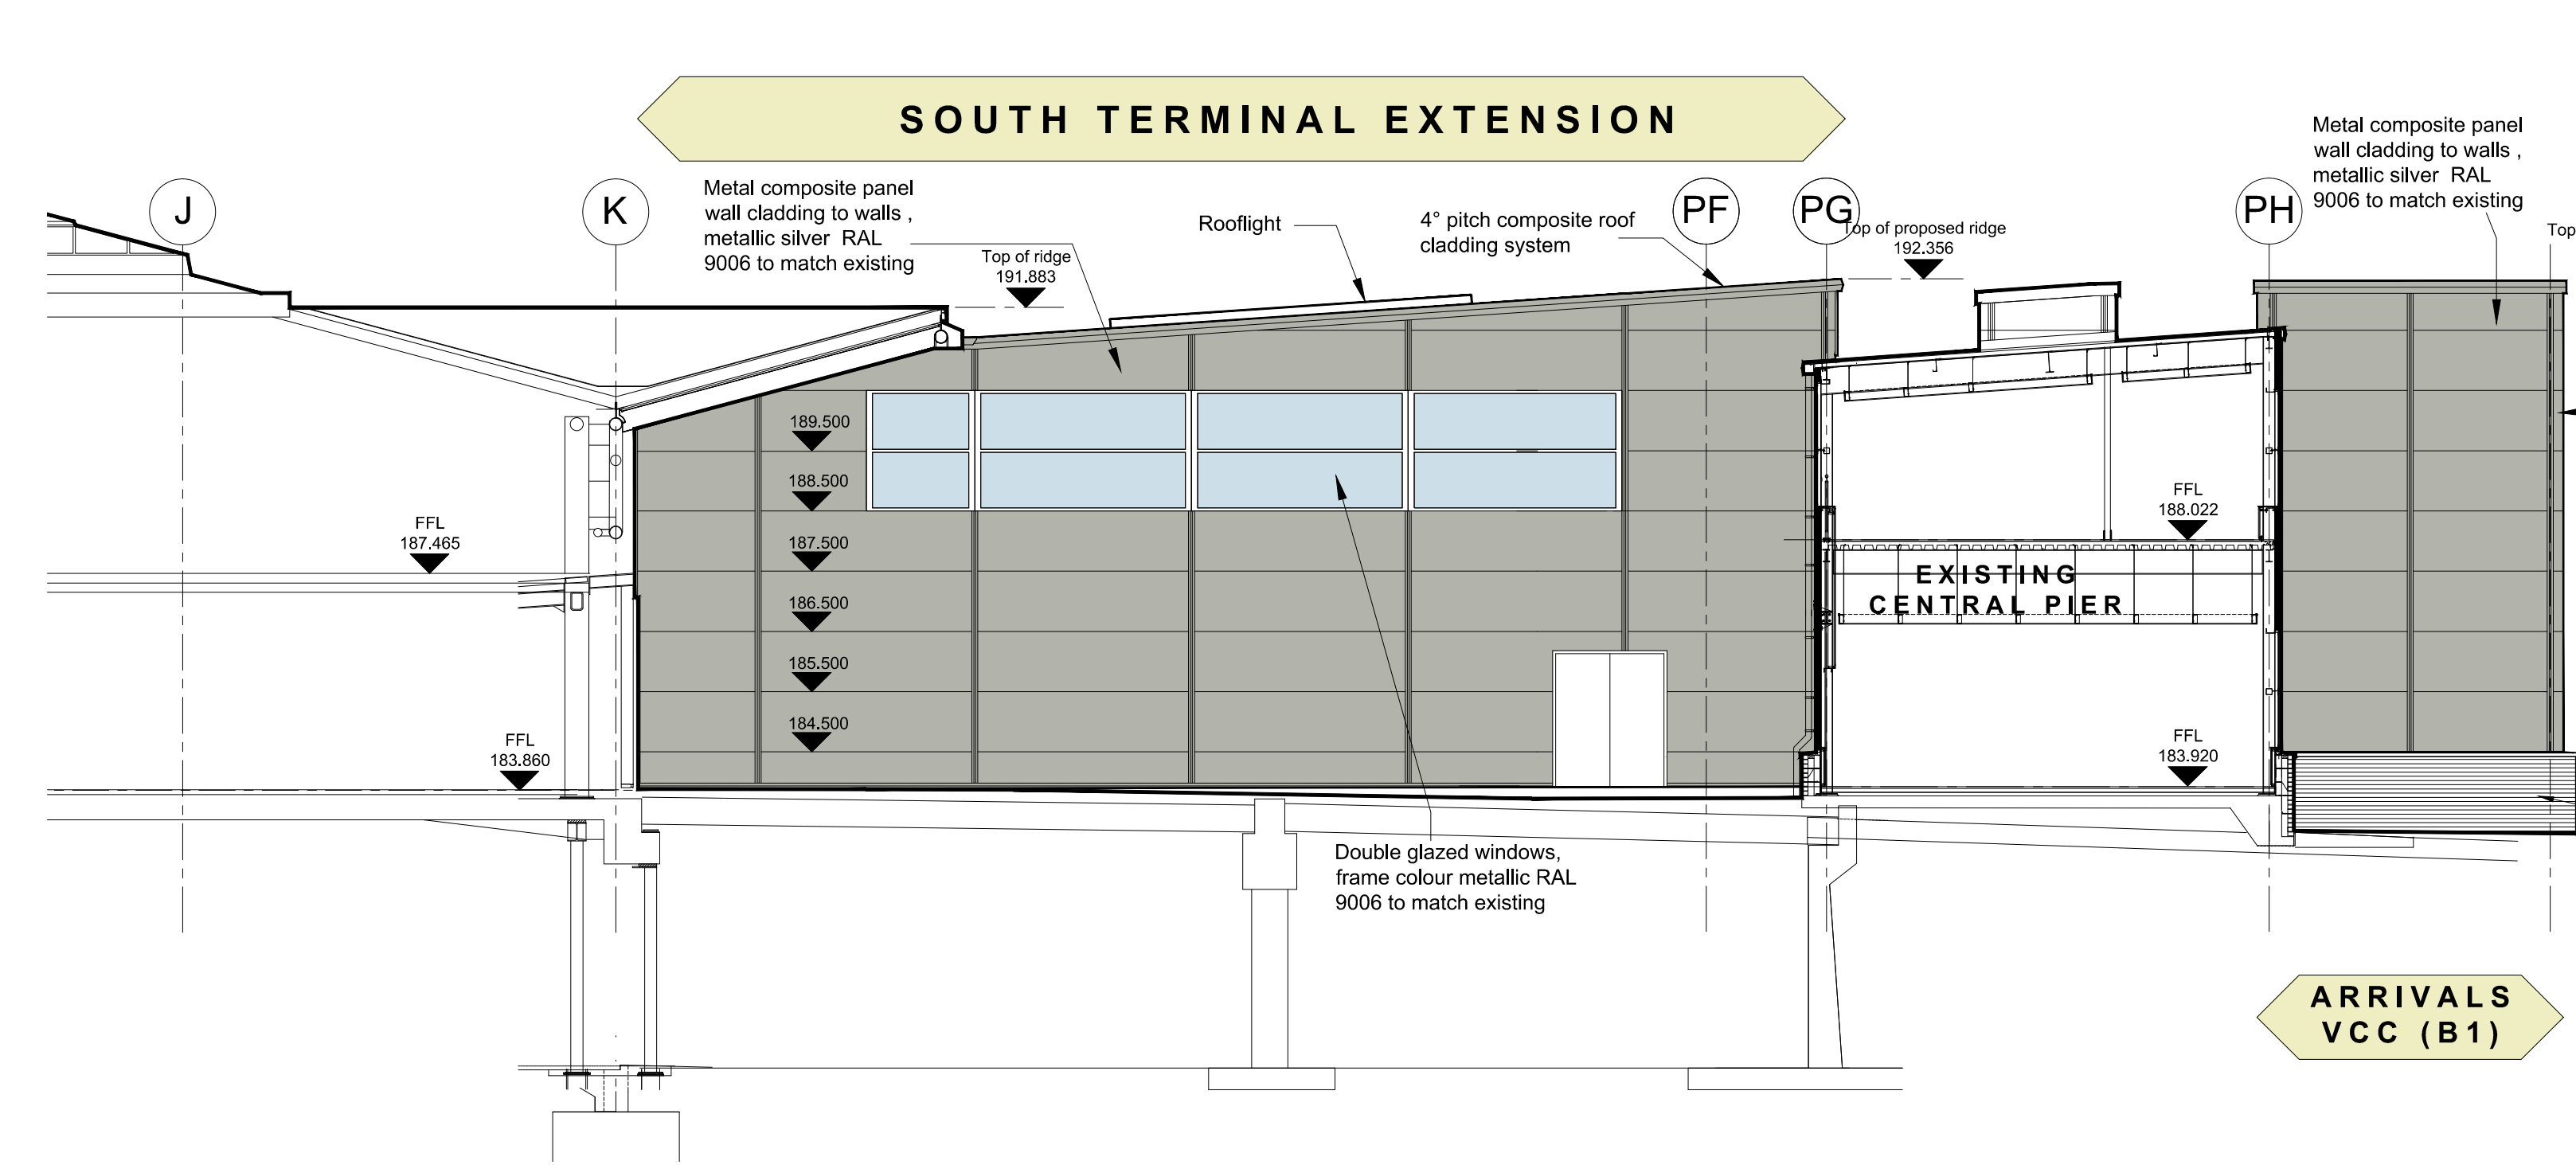



SOUTH ELEVATION 01

SCALE 1:100

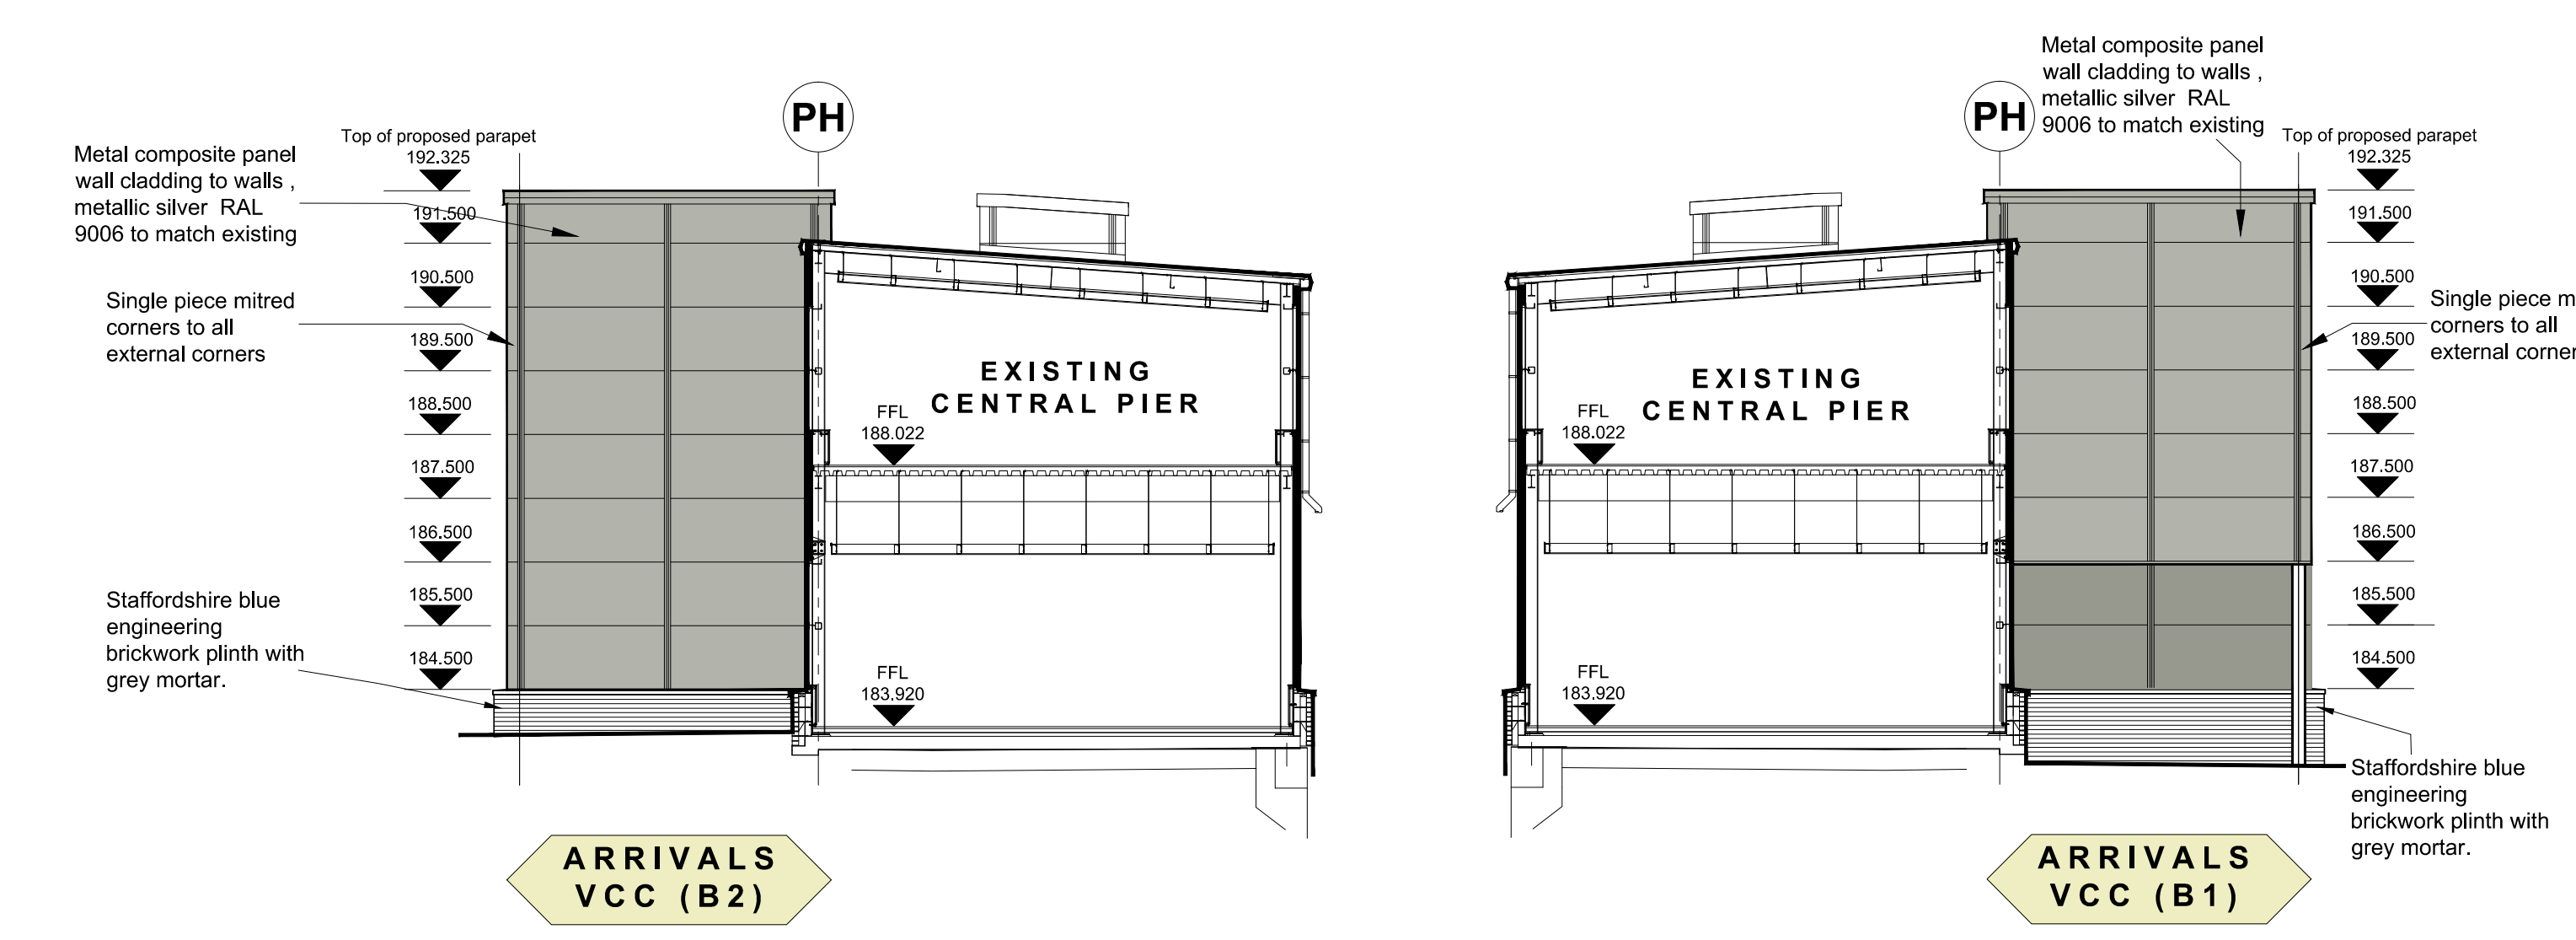


EAST ELEVATION 02

SCALE 1:100

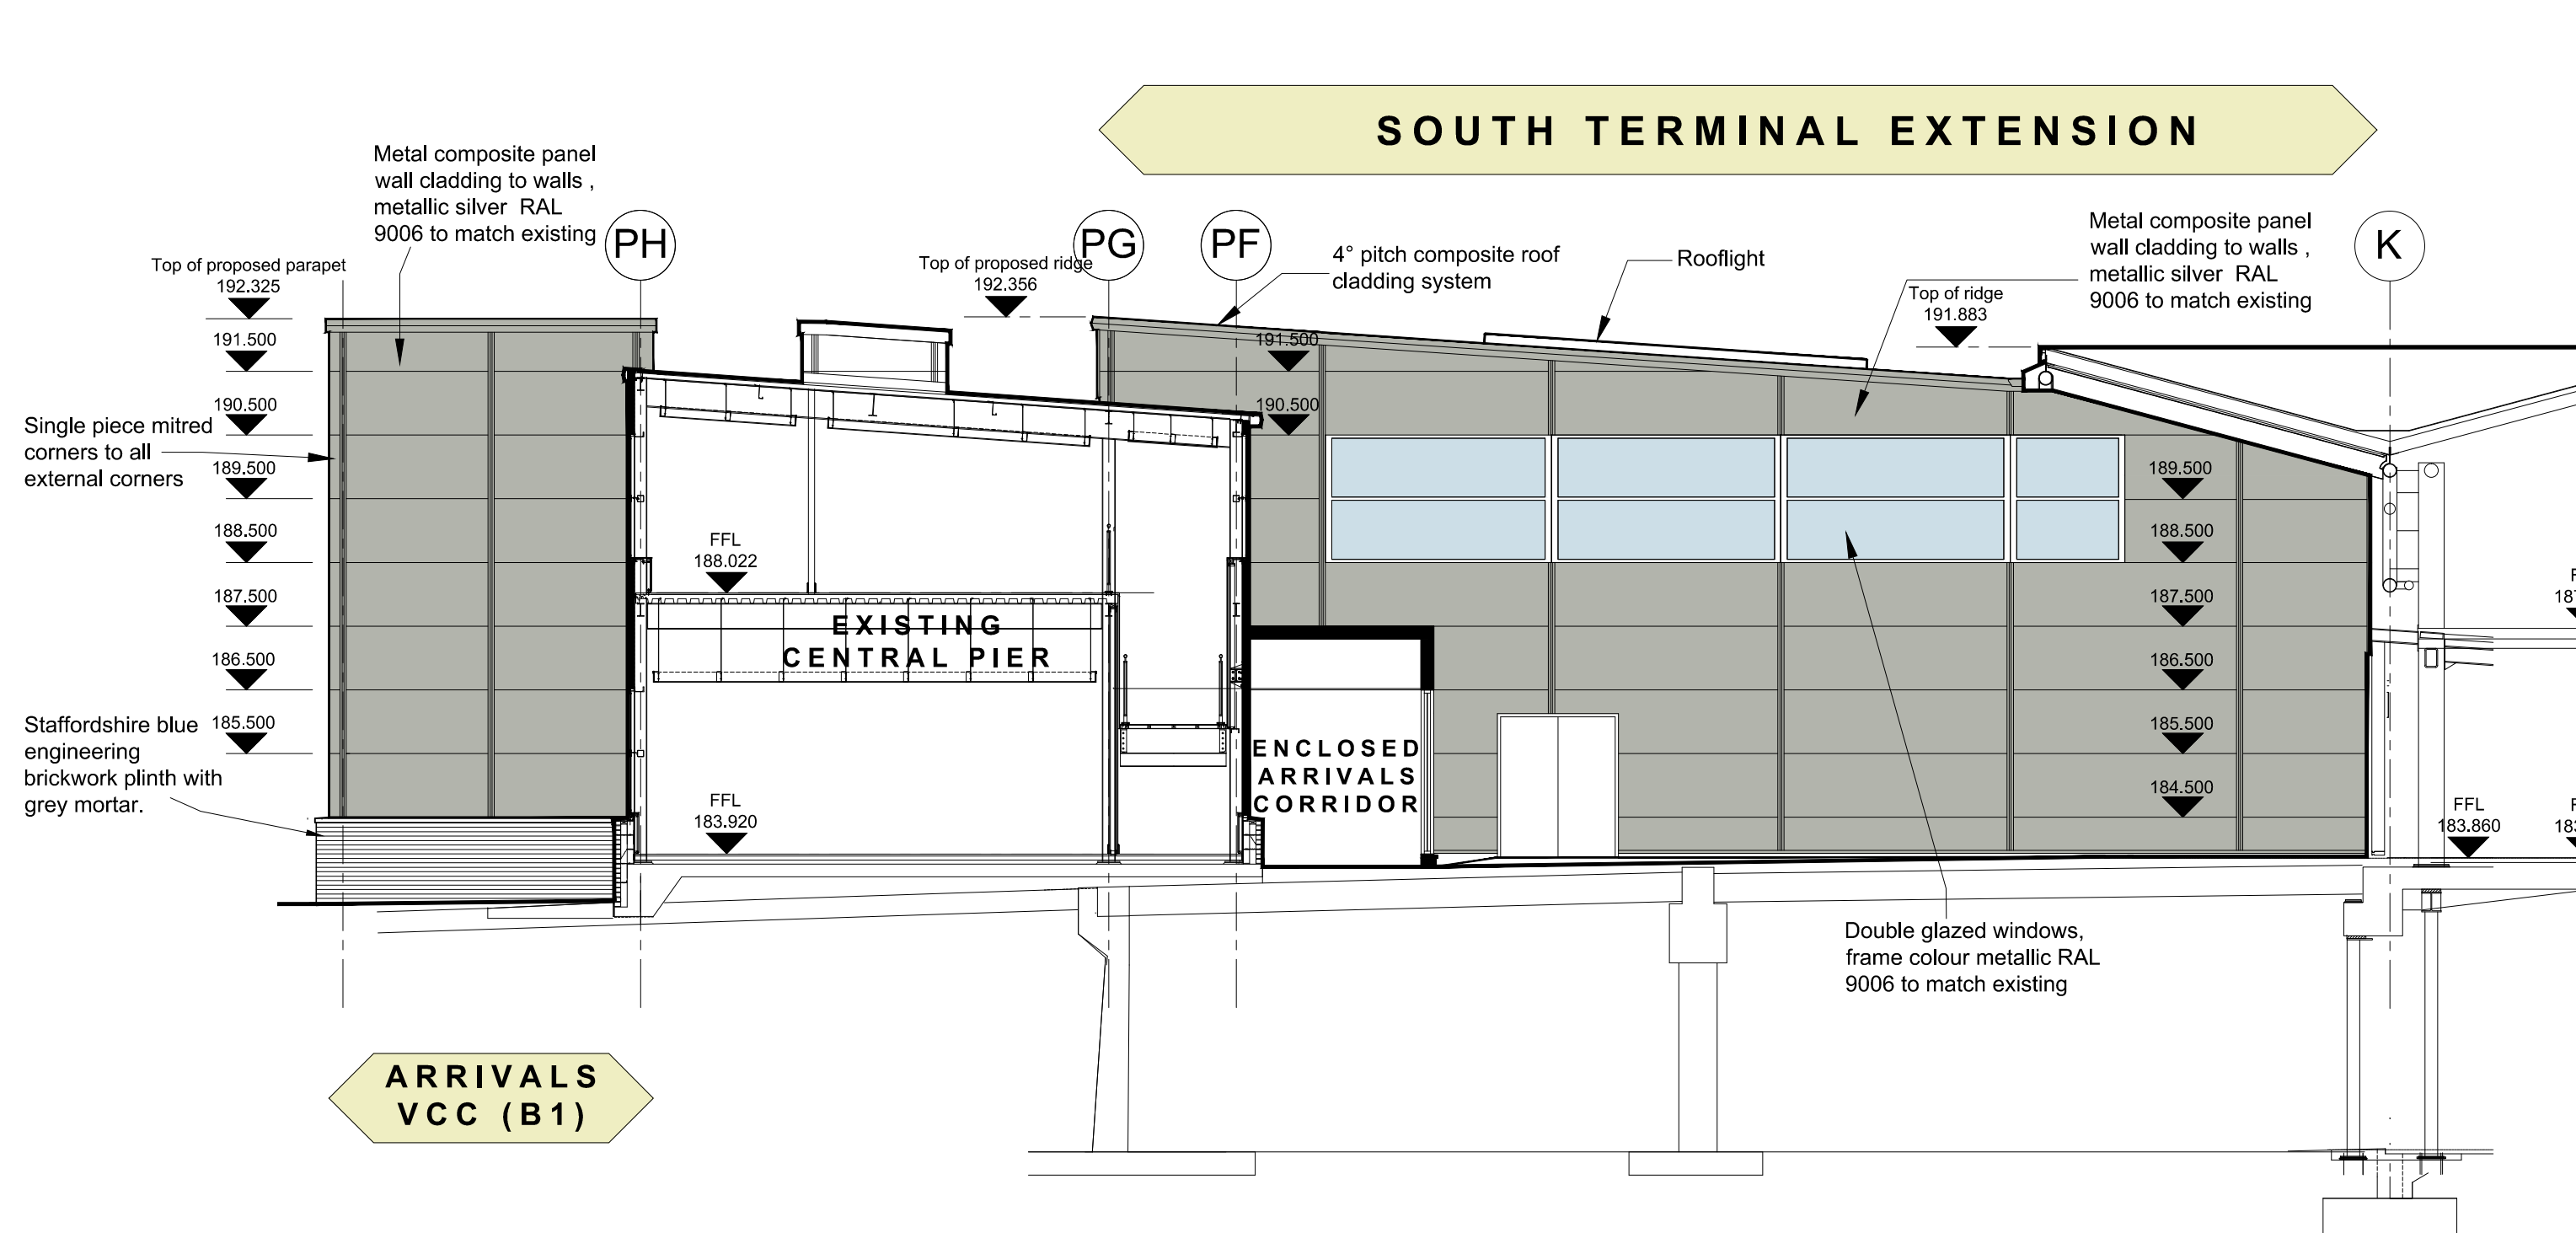


WEST ELEVATION 04

SCALE 1:100

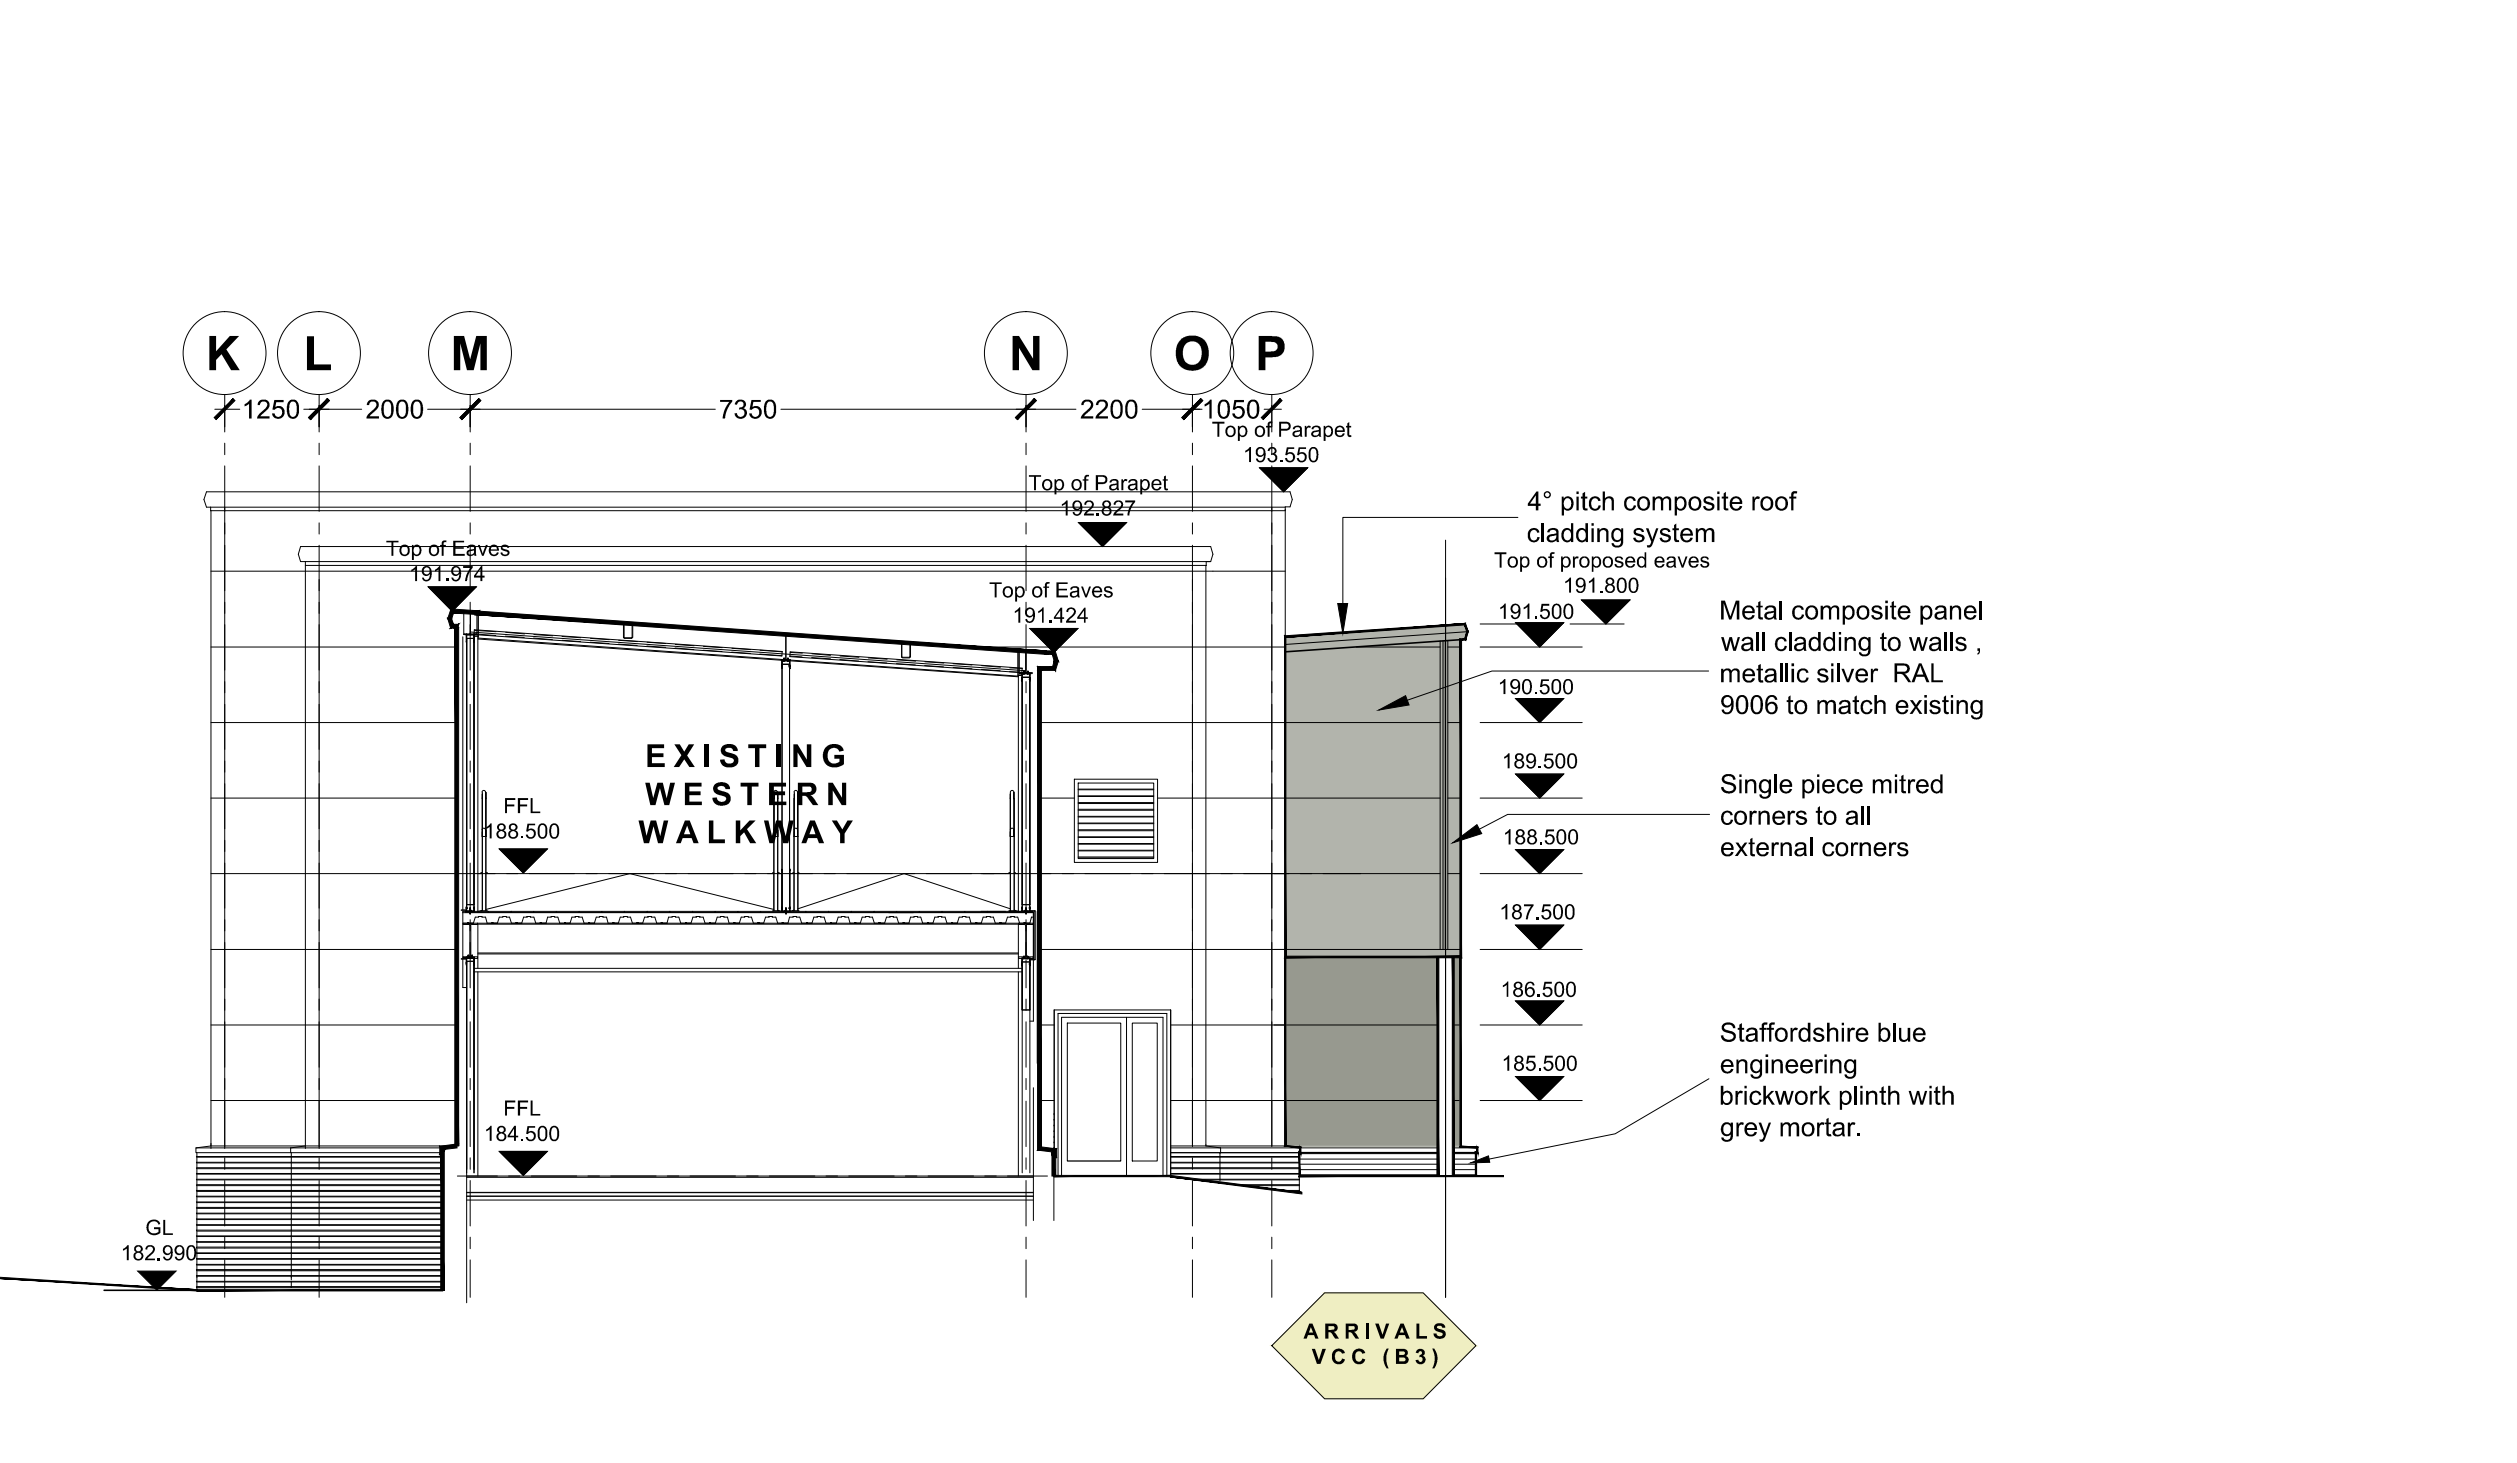


EAST ELEVATION 05

SCALE 1:100

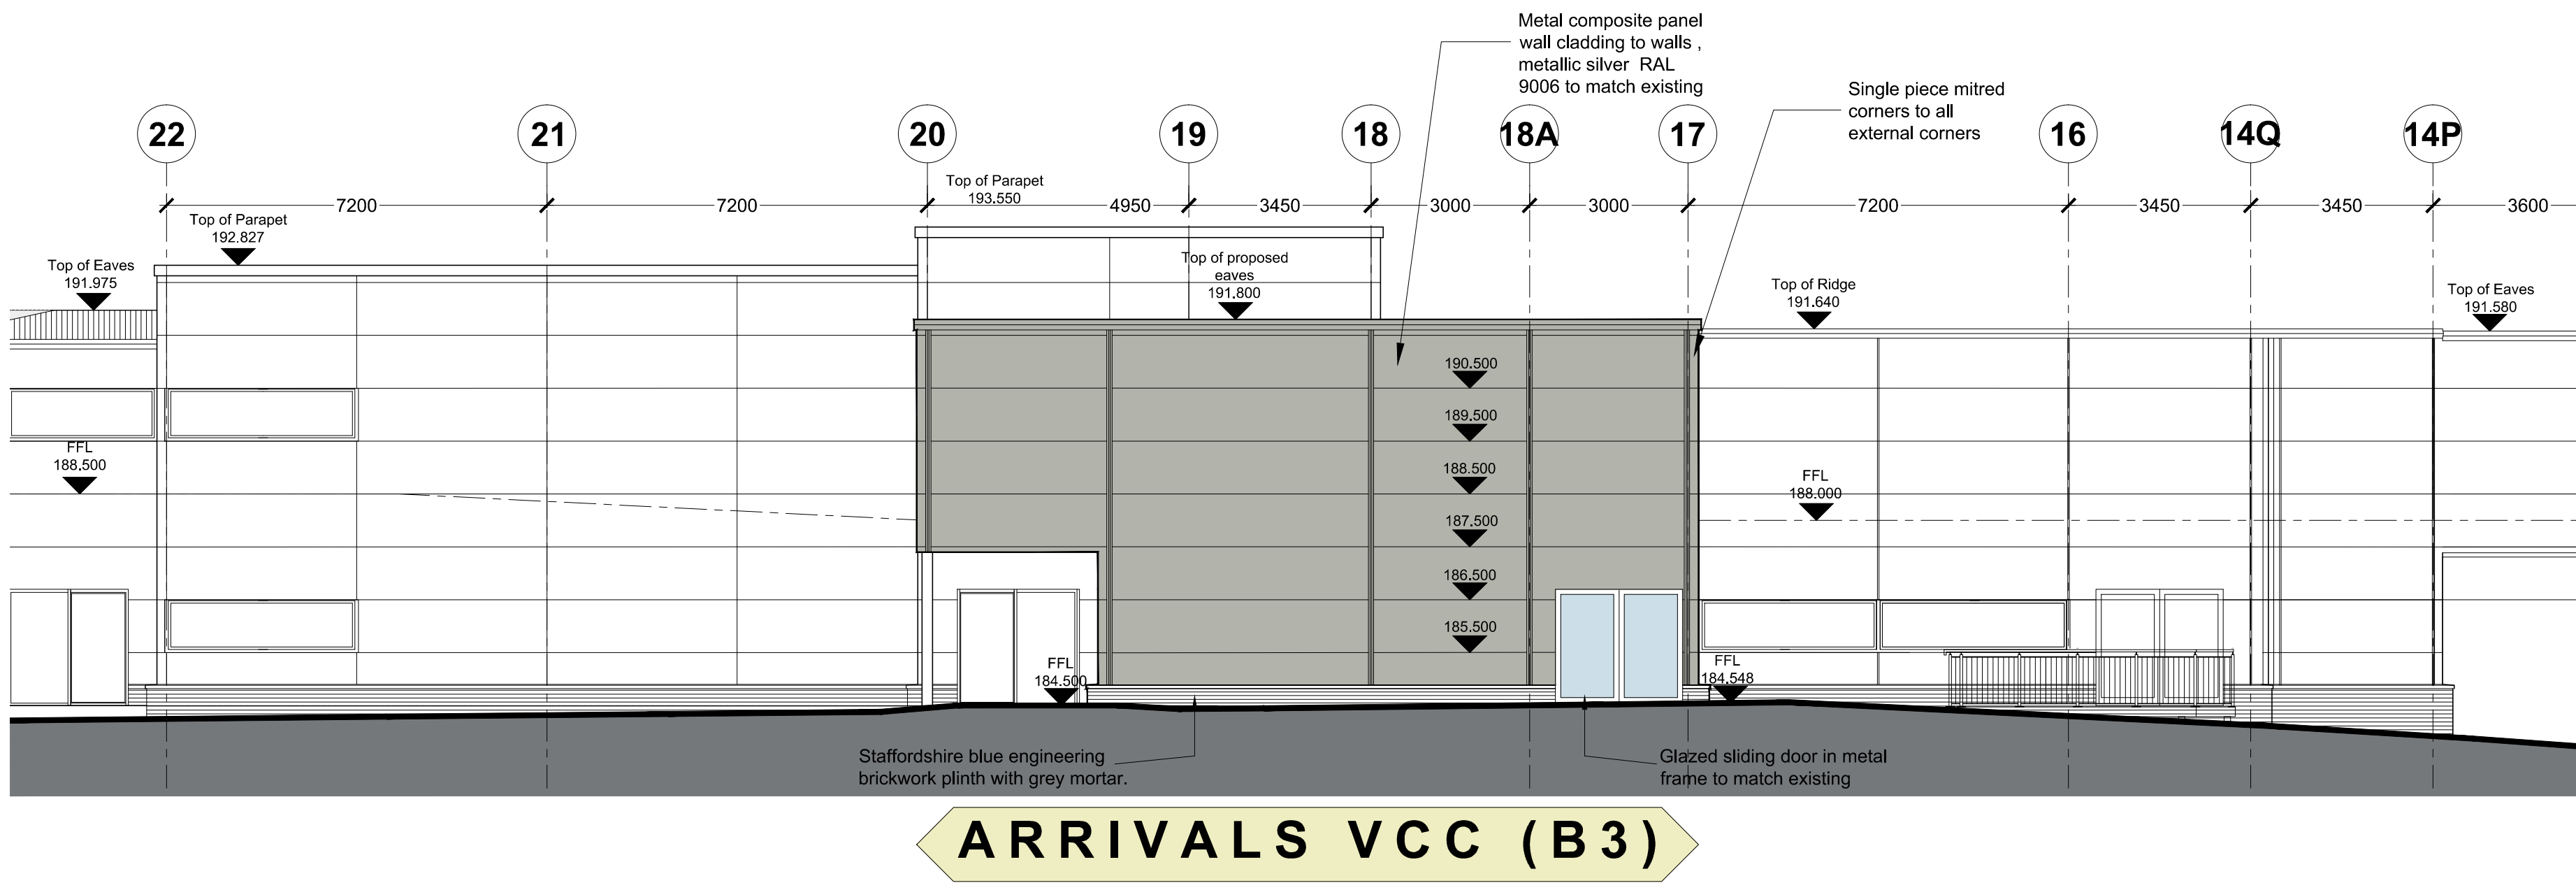

WEST ELEVATION 12

SCALE 1:100

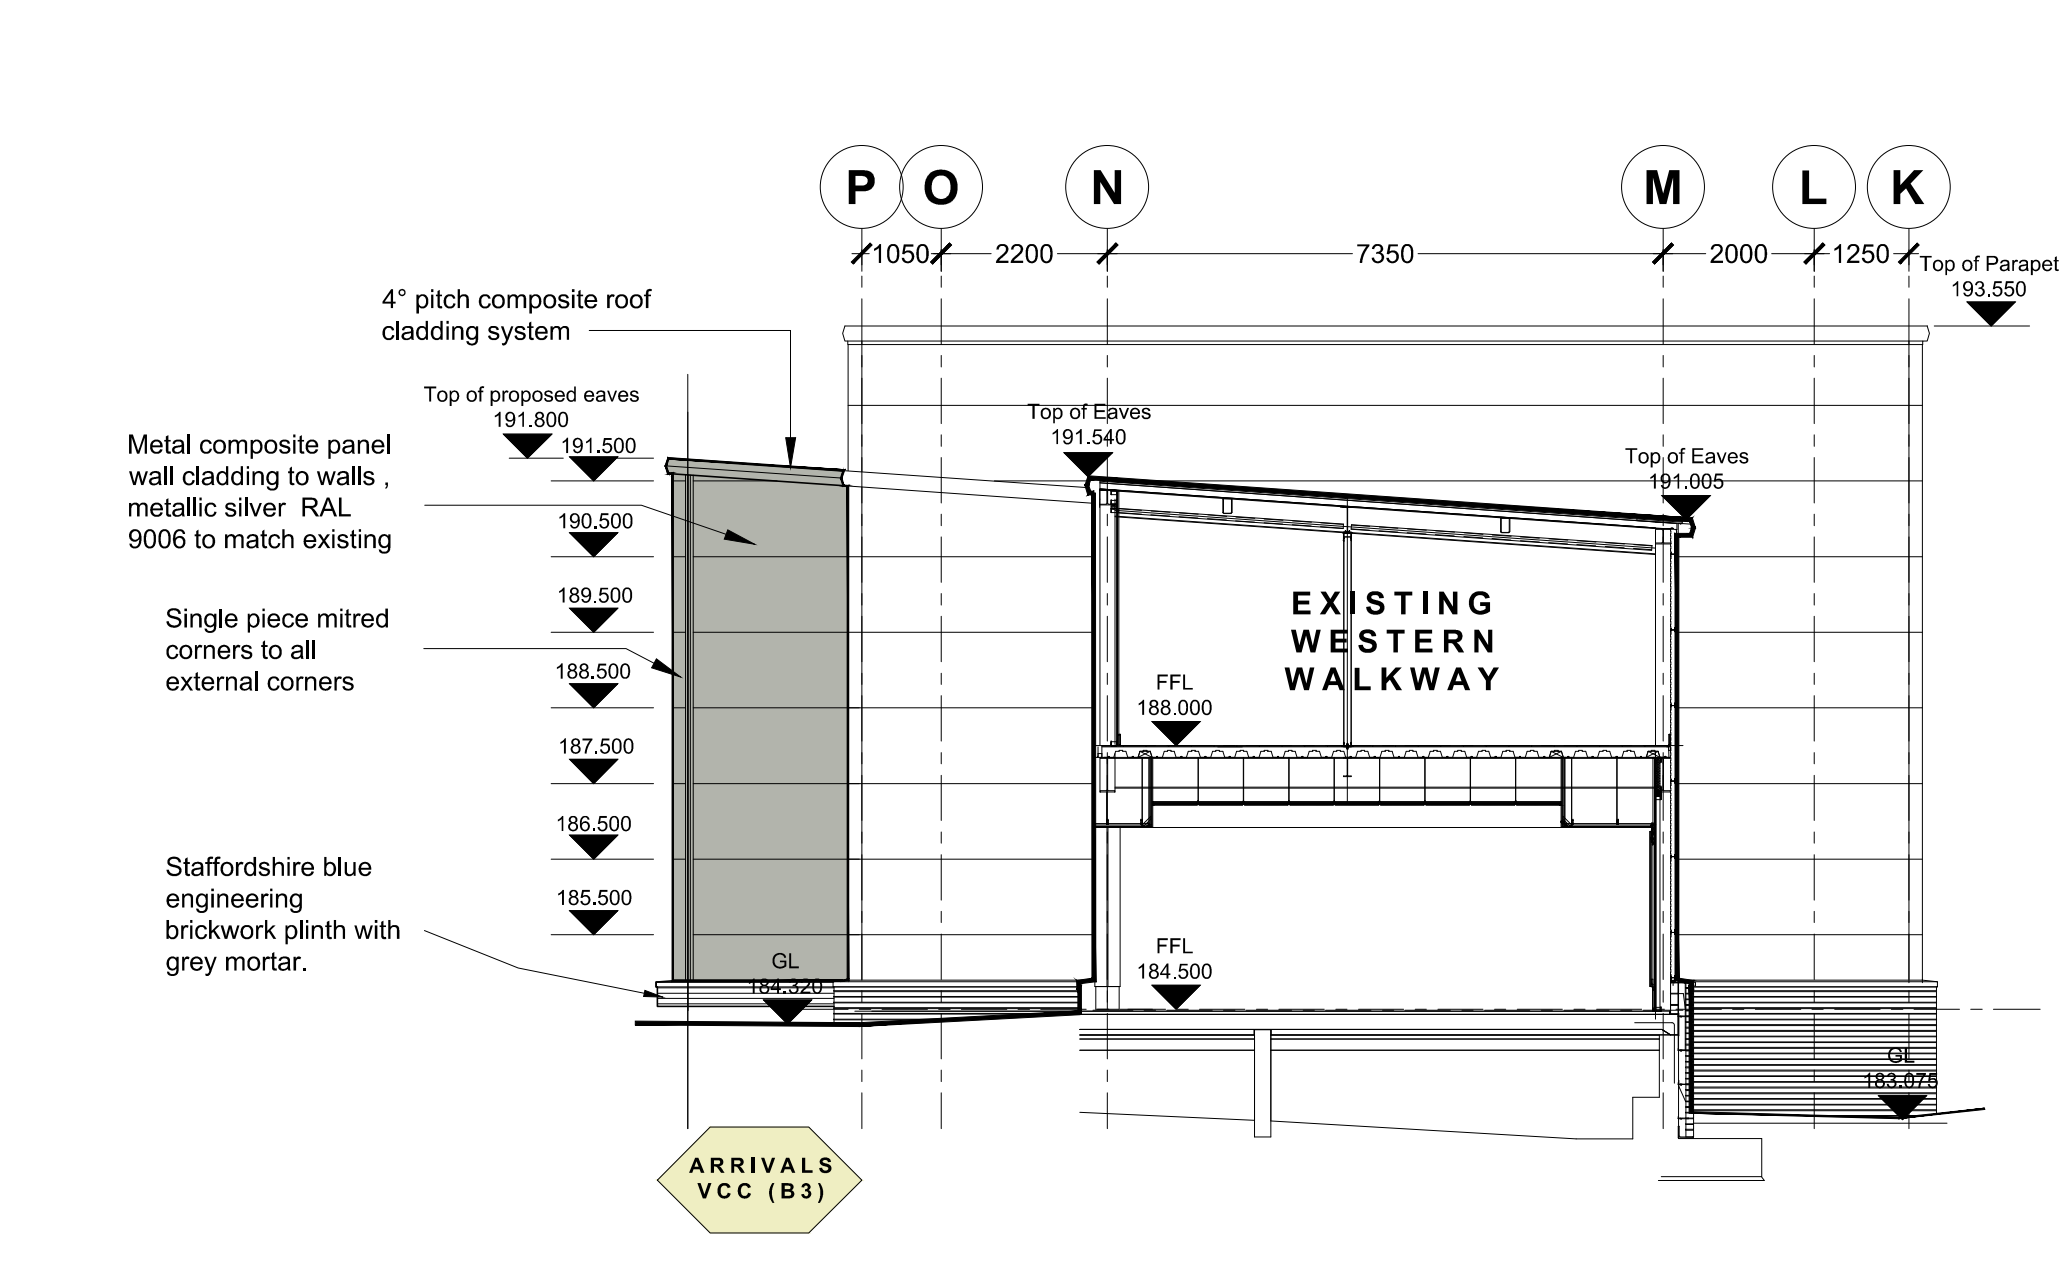



SOUTH ELEVATION 13

SCALE 1:100



EAST ELEVATION 14

SCALE 1:100

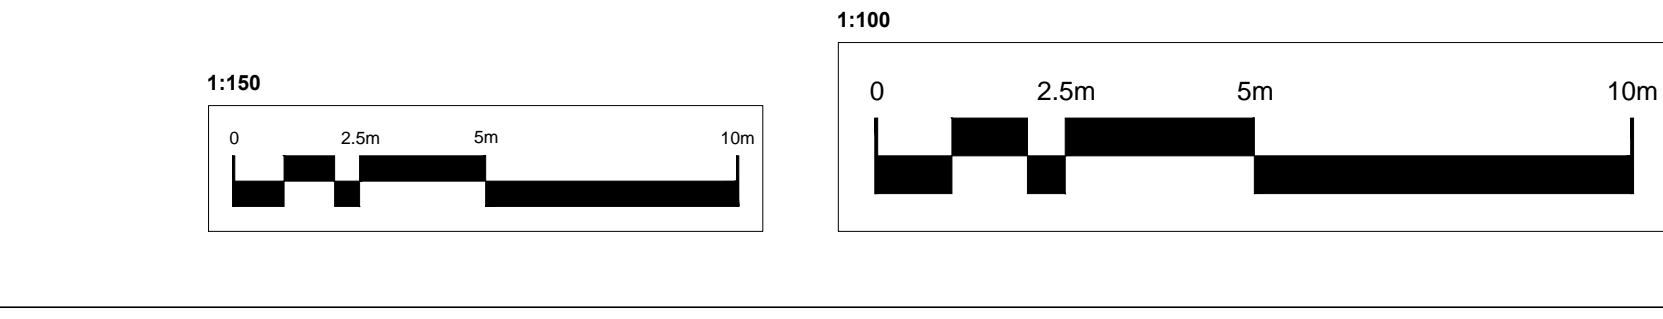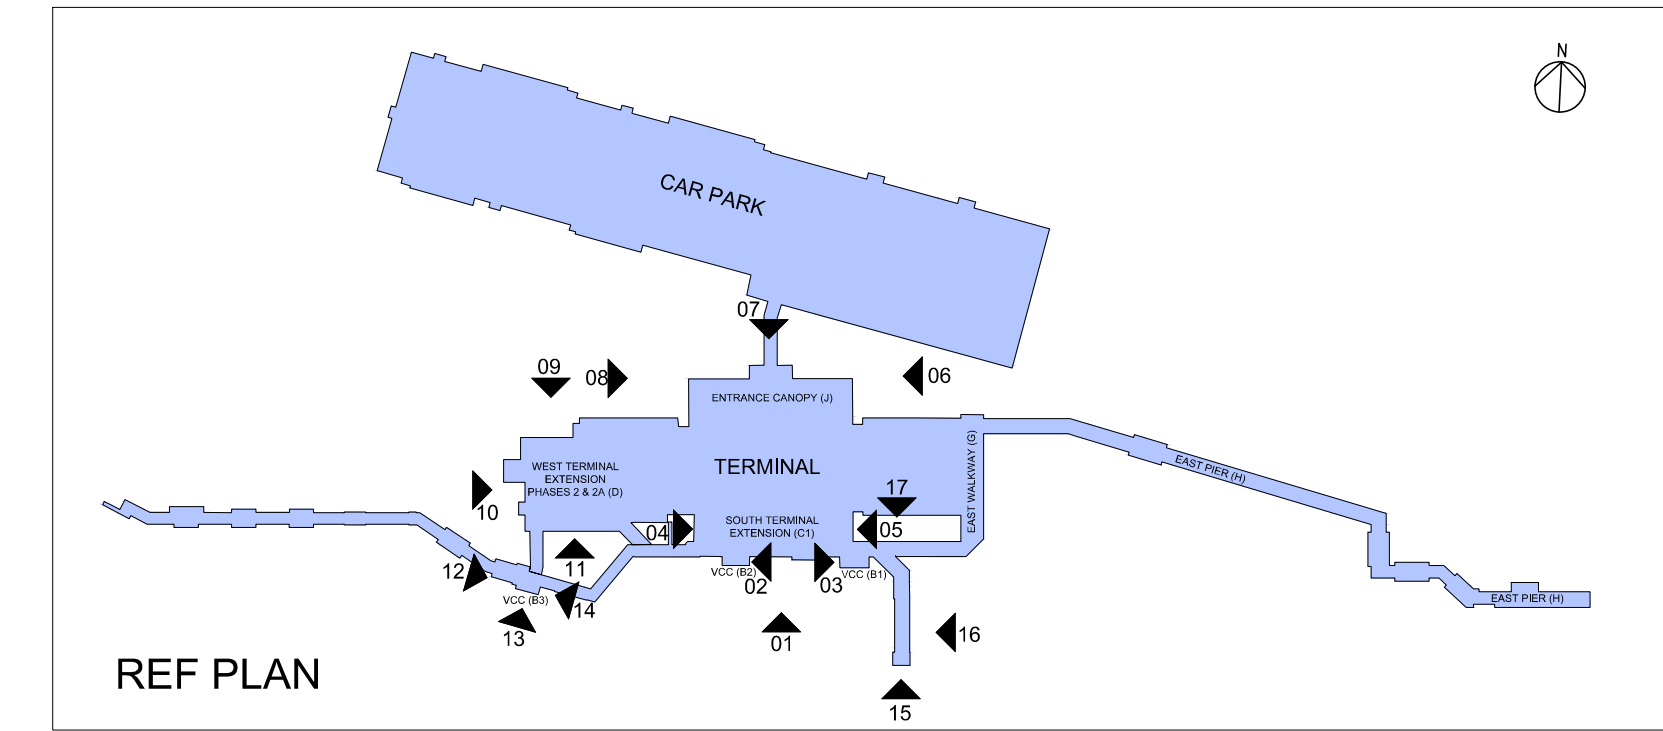

Rev	Date	Amend	Drawn	Checked
01	05/12/18		DJA	EH
02	05/12/18		DJA	EH
BRISTOL AIRPORT

12 MPPA PLANNING APPLICATION

SOUTH TERMINAL EXTENSION & B1 B2 B3 - PROPOSED ELEVATIONS SHEET 1 OF 2

TODD ARCHITECTS

17090 BRS TODD ZZ ZZ

GA A 300 401 00