


Planning Application 09/P/1020/OT2 Development at Bristol Airport to accommodate 10mppa – approved MSCP elevations: Drawing no. P3-201

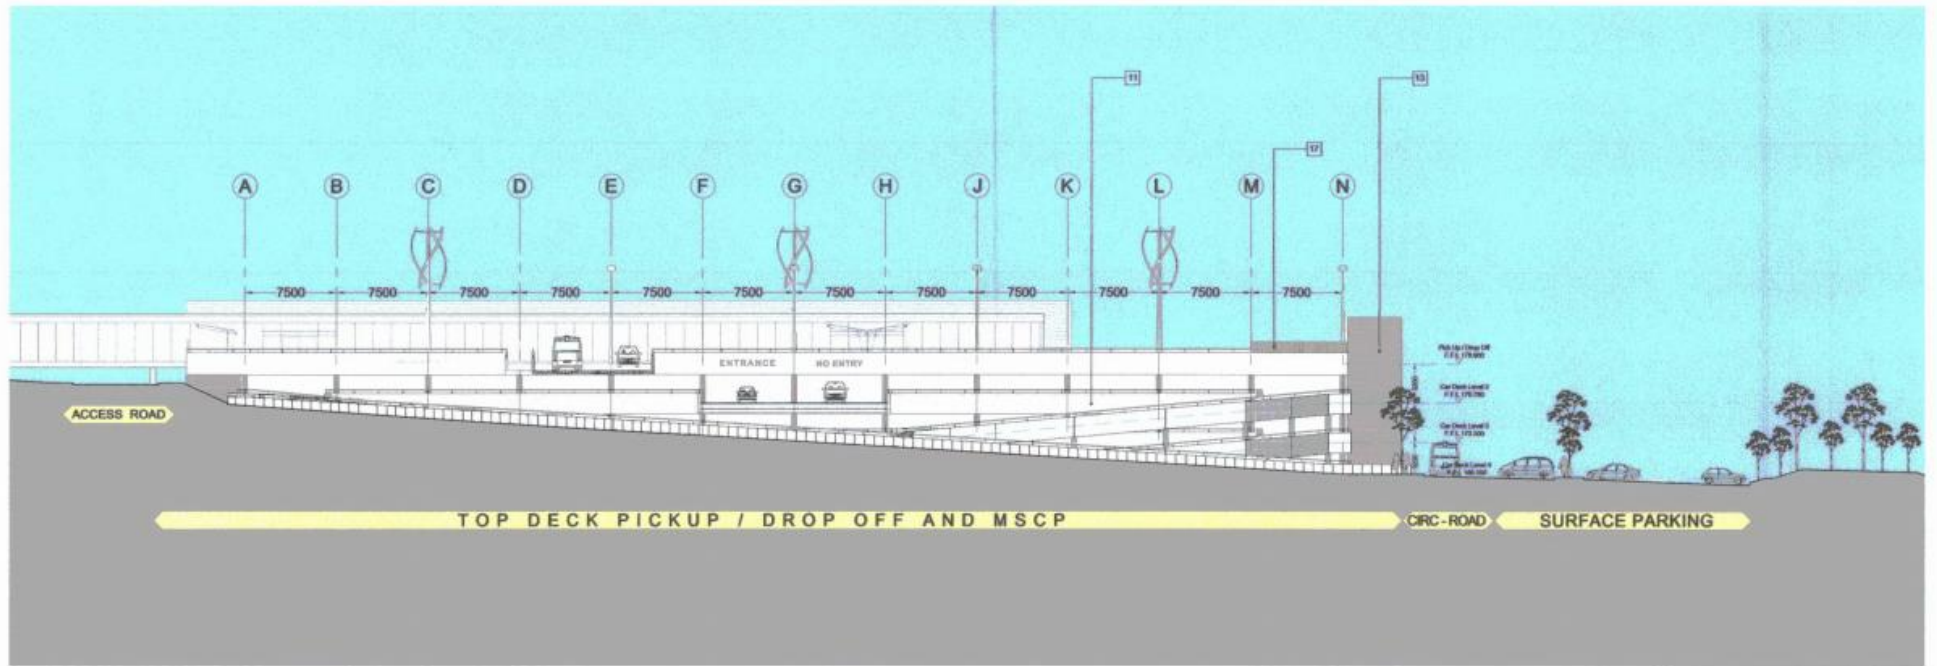

East Elevation B  
Scale 1:500

Shows slope of land down from access road to northern boundary, consistent with contour map and the 180m and 170m contours.

No levels provided.