

Roof - Ridge
AOD +21.109

Roof - Parapet
AOD +19.875

Roof - Cornice
AOD +19.072

Level 03 FFL
AOD +15.460


Level 02 FFL
AOD +12.015

Level 01 FFL
AOD +8.565

Level G FFL
AOD +5.000

B1 COMMS FFL
AOD +1.250

DATUM
AOD +0.000

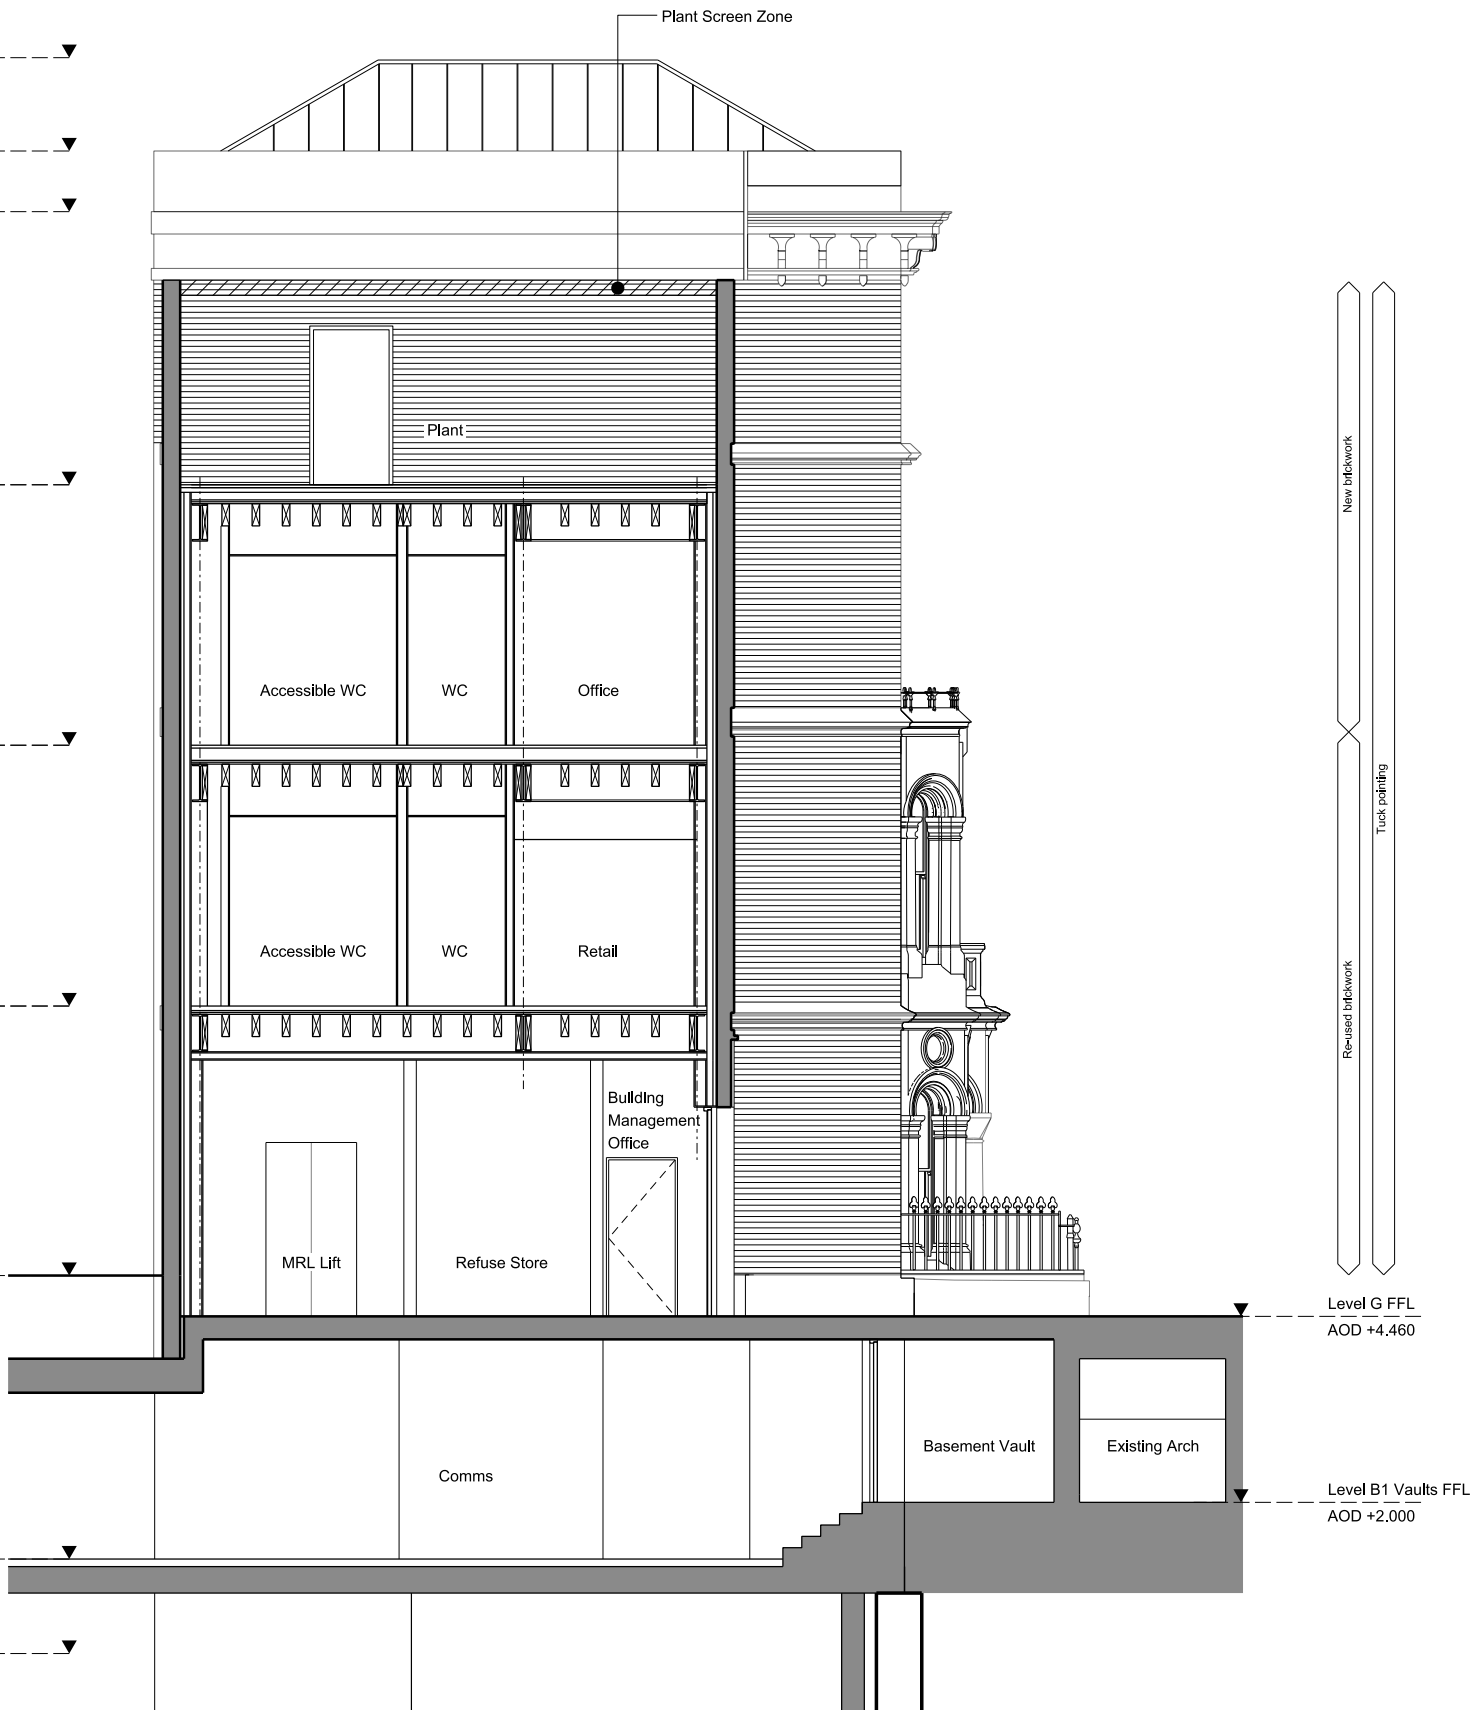

KEY

P01 06/12/18 Issued for Planning


REV DATE

SCALE 1:100



NOTE

1. Do not scale from this drawing.
2. All dimensions to be checked on site by the contractor and such dimensions to be his responsibility.
3. Report all drawing errors, omissions and discrepancies to the architect.
4. This document may be issued in an uncontrolled CAD format to enable others to use it as background information to make alterations and/or additions. In that instance the file will be accompanied by a PDF version. It is for those making such alterations and additions to ensure that they make use of current background information. AHMM Ltd accepts no liability for any such alterations or additions to the background information or arising out of changes to background information which occur prior to alterations of additions being made.

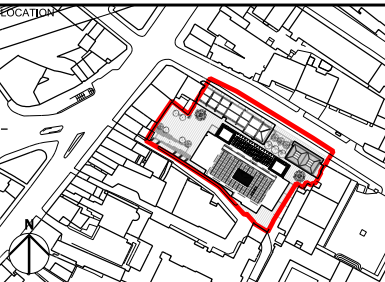

ALLFORD HALL MONAGHAN MORRIS

ARCHITECTS Ltd
MORELANDS, 5-23 OLD STREET LONDON EC1V 9HL
TEL 020 7251 5261 FAX 020 7251 5123 WEB WWW.AHMM.CO.UK

job title

NEW CITY COURT

drawing title / location
KEATS HOUSE - GA ELEVATION
EAST ELEVATION - PROPOSED

drawn by	checked	scale	status
AW	HT	1:100@A3	PLANNING

project	zone	source	classification	drawing no.	revision
14032	K		(00) P204	P01	