


KEY

P01 040119 Issued for Planning

REV DATE Revision Note


SCALE 1:200

 

NOTE

1. Do not scale from this drawing.
2. All dimensions to be checked on site by the contractor and such dimensions to be the responsibility of the contractor.
3. Report all drawing errors, omissions and discrepancies to the architect.
4. This document may be issued in an uncontrolled CAD format to enable others to use it as background information to make alterations and/or additions. It is that instance the file will be accompanied by a PDF version. It is for those making such alterations and additions to ensure that they make use of current background information. AHMM Ltd accepts no liability for any such alterations or additions to the background information or arising out of changes to background information which occur prior to alterations or additions being made.

LOCATION

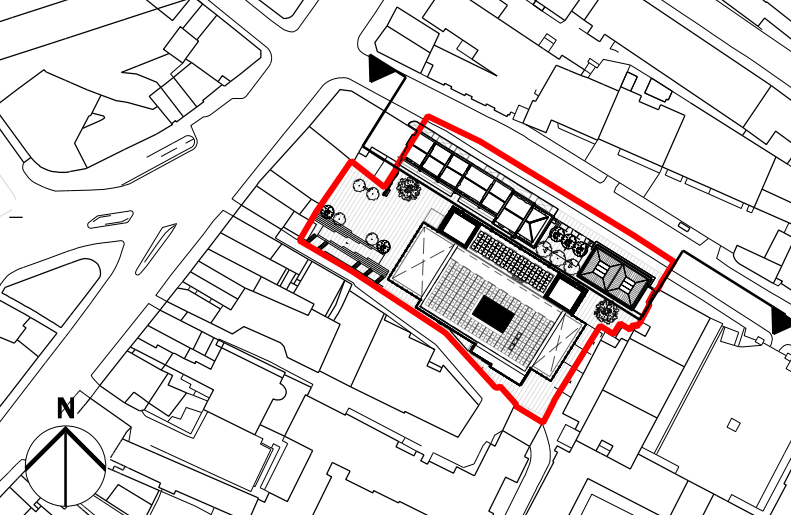

ALLFORD HALL MONAGHAN MORRIS
ARCHITECTS LTD
MORELANDS, 5-23 OLD STREET LONDON EC1V 9RL
TEL 020 7251 5261 FAX 020 7251 5123 WEB WWW.AHMM.CO.UK
job title

NEW CITY COURT

drawing title / location
**NORTH ELEVATION FULL TOWER
PROPOSED**

drawn by / checked / scale status
AW HT 1:200@A0 1:400@A2 PLANNING

project zone source / classification drawing no. / revision

14032 X - (00) P205 P01