

NOTE:
Typical principles are annotated in
unit no.4 where possible and apply
across all units.


ROOF RIDGE LEVEL
VARIES +19.250 to +19.374 AOD

LEVEL 03 (OFFICE)
FFL VARIES +15.130 to +15.420 AOD

LEVEL 02
FFL VARIES +12.130 to +12.400 AOD

LEVEL 01
FFL VARIES +8.590 to +8.680 AOD

LEVEL 00
FFL VARIES +4.940 to +5.250 AOD

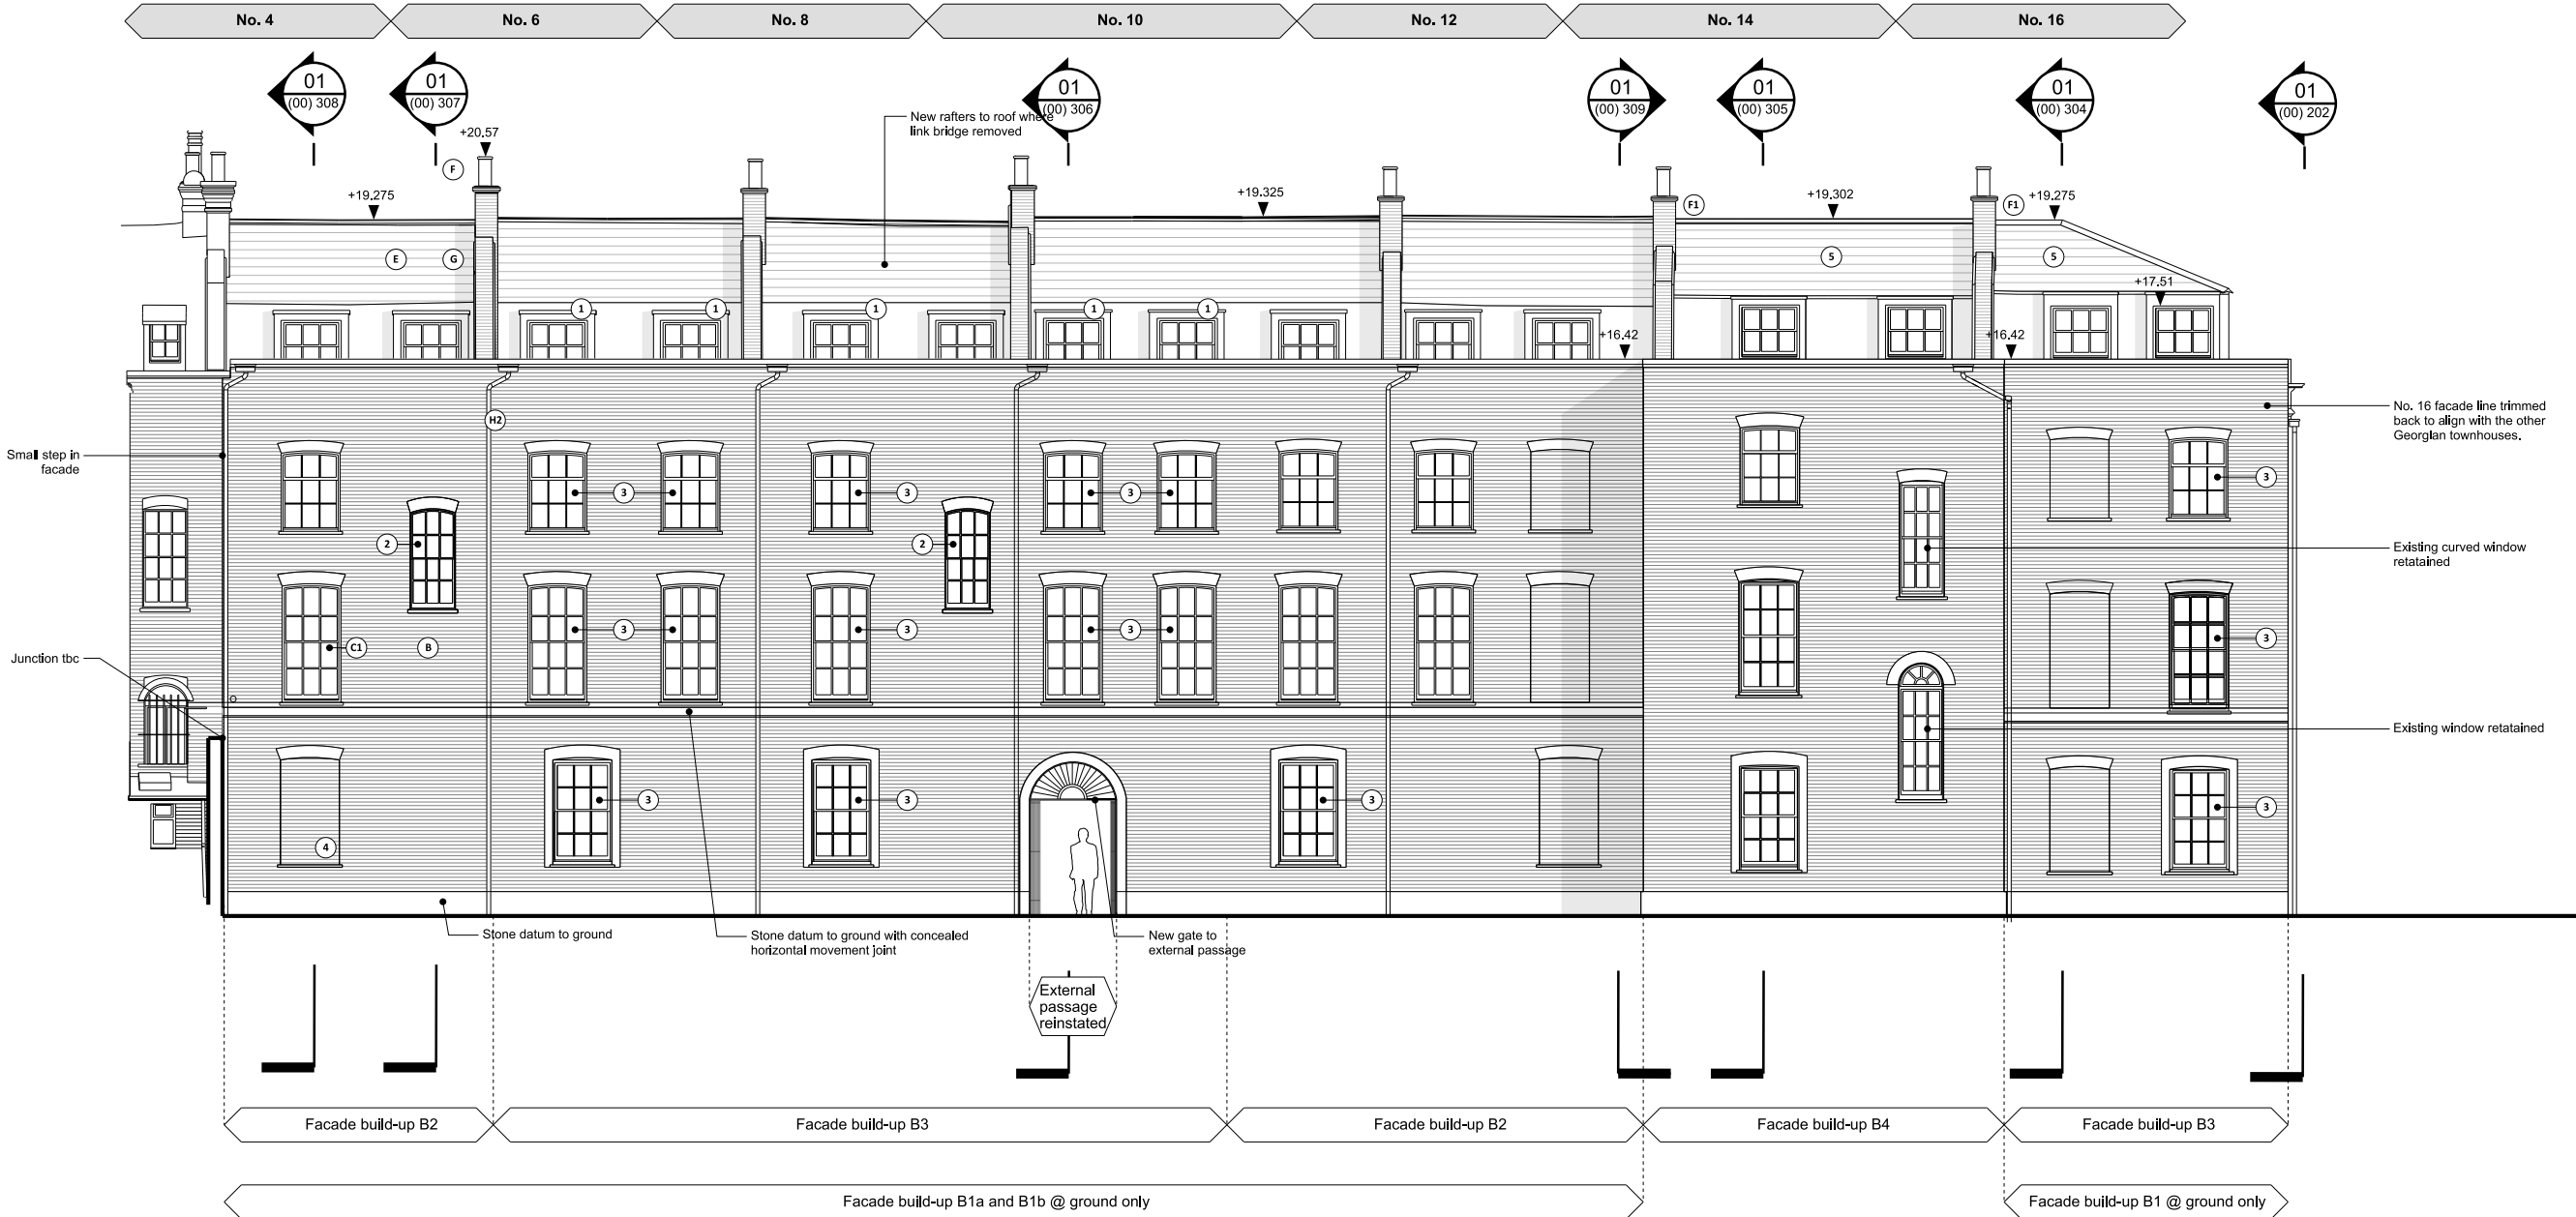

01 SOUTH ELEVATION


PRINCIPLES APPLIED THROUGHOUT ALL UNITS:

- A** North Facade (Listed):
Facade to be cleaned and repaired where necessary. Repointing where necessary.
New insulation to internal lining wall with vapour membrane to back of existing masonry.
- B** South and East Facades:
All existing 1980s brick removed and replaced with reclaimed London stock brick to match north facade. Facade build-up varies as noted on drawings.
- C** Windows - North Facade (Listed):
Existing single glazing sash windows to be retained and refurbished. Existing secondary glazing to be removed and replaced with bespoke secondary glazing to match style of retained sash windows. New windows to match style of existing.
- C1** Windows - South and East Facades:
All windows are new slim line sliding sash window frames with DGUs with arched top - except for the retained windows to no.14.
Style to match existing windows on North Facade.
- D** Doors - External Existing:
Reinstated access through existing doors. Doors and fanlights to be refurbished.
- D1** Doors - External New:
New structural opening to receive door. New door to match existing.
- D1a** New door to match existing.
- D2** Doors - Internal: Refurbished where possible. New door frames (sets) to appropriate Georgian detailing.
- E** Roofs:
Asbestos slates to be replaced by natural slates.
Roof structure to be retained subject to survey during construction/stripping out, to confirm service life can be extended. Rafters replaced where necessary and locally compensated where sagging.
Counter battens to be added in line with rafters and over breather membrane.
Cold roof to be insulated at ceiling line - 150mm rockwool and vapour barrier.
- F** Chimney Stacks - Existing: Repaired and capped with r.c. coping. Brick overalls rebuilt where necessary. Capped pots to be replaced by traditional roll top chimney terracotta pots.
- F1** Chimney Stacks - Rebuilt: To match existing.
- G** Flashings: To party wall and chimney to be replaced with new lead work.
- H1** Rainwater Goods - Existing (North Facade):
All existing to be refurbished and repaired where required.
- H2** Rainwater Goods - New (South and East Facades):
New cast iron hoppers & pipes to match existing rainwater goods in the North facade.
- H3** Parapet Edge Gutters to South and East Facades:
New metal gutters laid to falls supported on timber battens.
- J** North Facade Railings to Light Wells & First Floor (Listed):
All existing railings to be refurbished and repaired where required.
- K** Floors: Chipboard to be replaced by plywood boards. Plywood top surface to receive a floor covering by tenants fit out. Floor joists to be replaced where required to match existing. New resilient acoustic separation between joists and plywood. Acoustic insulation within ceiling where possible.
- L** Internal Finishes to Walls and Ceilings:
All plasterboard to be removed and replaced to line of existing, including plasterboard to north facade. Walls painted with white emulsion.
All skirting, ceiling coving and picture hanging details to be replaced by appropriate Georgian detailing.
- L1** Curved walls: To be retained and repaired where necessary and repainted.
- M** Stairs (Existing):
Carpet to be removed and timber exposed. Stairs to be refurbished to match existing.
- M1** Stairs (Proposed): New stair from ground to lower ground only to match existing.
- N** Fireplaces:
Rebuilt fireplaces and surroundings with appropriate detailing and integrated FCUs units.
- D** Woodwork:
Retained where possible or new softwood joinery to match existing painted with satinwood paint finish.
- P** Cabling:
Electrical trunking to be removed and cabling passed behind plasterboard wall finish or within ceiling. New plugs and switches to be provided.

DRAWING KEY:

- 1 New dormer window to match existing.
Existing roof structure to be adjusted to receive window.
- 2 New window opening to existing stair.
- 3 New window opening to back room.
- 4 Blind windows.
- 5 Roof rebuilt to adjusted angle. Flat area omitted.
Dormer windows rebuilt with roof to match existing style.

FACADE BUILD-UPS

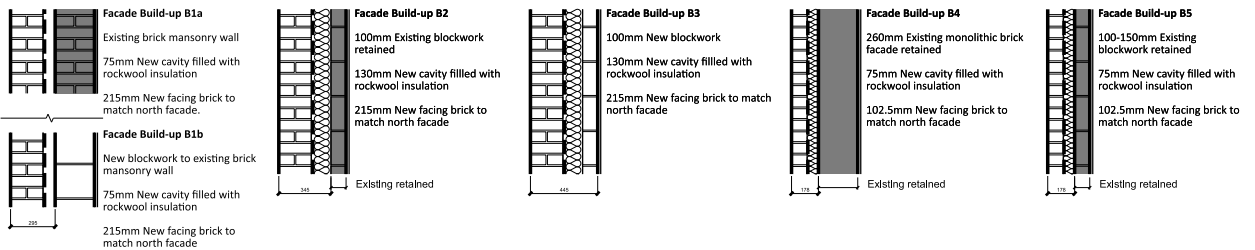

KEY	REV	DATE
Listed Building Consent Boundary	P01	16/04/21 Issued for Planning

REV	DATE
P01	16/04/21 Issued for Planning

DATE
16/04/21 Issued for Planning

ISSUED FOR PLANNING
16/04/21 Issued for Planning

SCALE
1:75

SCALE
1:75

NOTE
1. Do not scale from this drawing.
2. All dimensions to be checked on site by the contractor and such dimensions to be his responsibility.
3. Report all drawing errors, omissions and discrepancies to the architect.
4. This document may be issued in an uncontrolled CAD format to enable others to use it as background information to make alterations and/or additions. In that instance the file will be accompanied by a PDF version. It is for those making such alterations and additions to ensure that they make use of current background information. AHMM Ltd accepts no liability for any such alterations or additions to the background information or arising out of changes to background information which occur prior to alterations of additions being made.

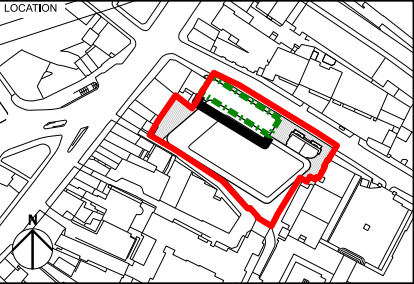

ALLFORD HALL MONAGHAN MORRIS			
ARCHITECTS IN PARTNERSHIP MORELANDS, 5-23 OLD STREET LONDON EC1V 9HL TEL 020 7251 5261 FAX 020 7251 5123 WEB WWW.AHMM.CO.UK			
Job title NEW CITY COURT			
drawing title / location GEORGIAN TOWNHOUSES PROPOSED SOUTH ELEVATION			
drawn by SM	checked HT	scale 1:75@A1; 1:150@A3	status PLANNING
project 20065	zone G	source A	classification (00) P203
		drawing no. P01	revision