

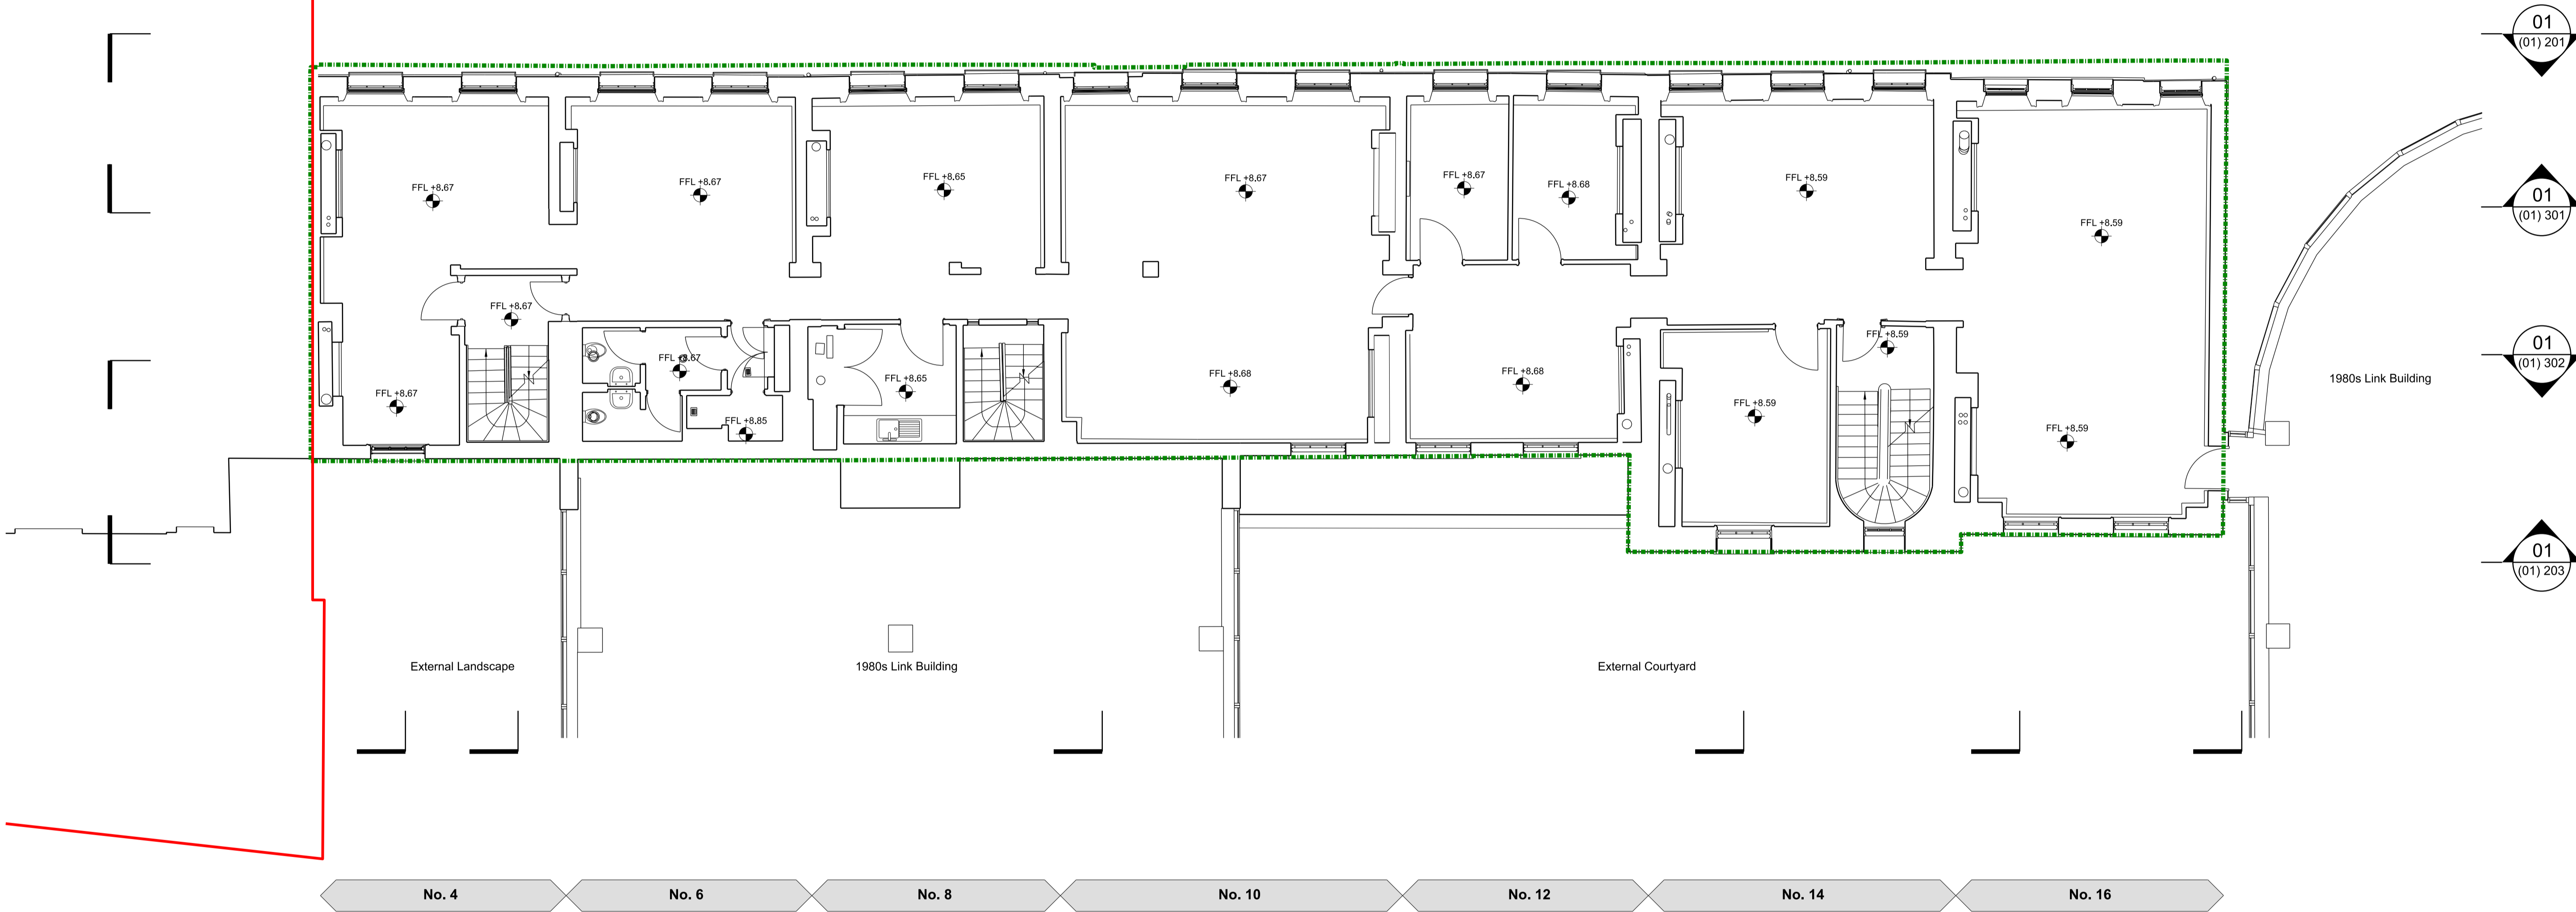
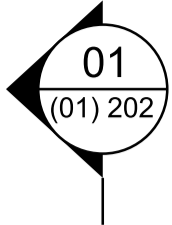
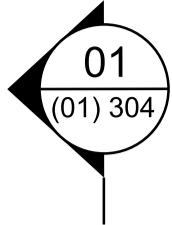
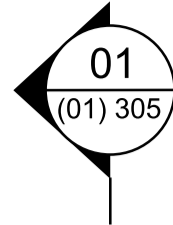
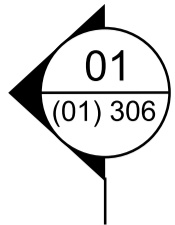


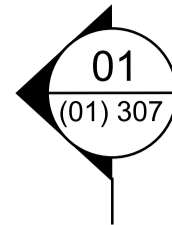

REVISION NOTE: Adjusted labels.

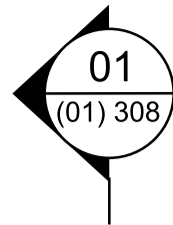

01 FIRST FLOOR PLAN

| | | | | | | |
|---|--|---|--|---|--|---|
| <div><div></div> Planning Application Boundary</div> <div><div></div> Listing Building Consent Boundary</div> | | <div>REV DATE</div> <div>P01 16/04/21 Issued for Planning</div> | <div>SCALE 1 : 75</div> <div><div></div><div>013510</div></div> <div>SOURCE:</div> <div>This drawing is adapted from Plowman Craven drawing 35722F-03B-1F-OS</div> | <div>NOTE</div> <div>1. Do not scale from this drawing. 2. All dimensions to be checked on site by the contractor and such dimensions to be his responsibility. 3. Report all drawing errors, omissions and discrepancies to the architect. 4. This document may be issued in an uncontrolled CAD format to enable others to use it as background information to make alterations and/or additions. In that instance the file will be accompanied by a PDF version. It is for those making such alterations and additions to ensure that they make use of current background information. AHMM Ltd accepts no liability for any such alterations or additions to the background information or arising out of changes to background information which occur prior to alterations or additions being made.</div> | <div>LOCATION</div> <div><div></div></div> | <div>ALLFORD HALL MONAGHAN MORRIS</div> <div>ARCHITECTS Ltd MORELANDS, 5-23 OLD STREET LONDON EC1V 9HL TEL 020 7251 5261 FAX 020 7251 5123 WEB WWW.AHMM.CO.UK</div> <div>job title</div> <div>NEW CITY COURT</div> <div>drawing title / location</div> <div>GEORGIAN TOWNHOUSES EXISTING FIRST FLOOR PLAN</div> <div><div><div>drawn by</div><div>SM</div></div><div><div>checked</div><div>HT</div></div><div><div>scale</div><div>1:75@A1; 1:150@A3</div></div><div><div>status</div><div>PLANNING</div></div></div> <div><div><div>project</div><div>20065</div></div><div><div>zone</div><div>G</div></div><div><div>source</div><div>A</div></div><div><div>classification</div><div>(01) P121</div></div><div><div>drawing no.</div><div>P01</div></div><div><div>revision</div><div></div></div></div> |
|---|--|---|--|---|--|---|