

Do not scale from this drawing. This drawing is based on dimensional survey information provided by others. The architect cannot accept responsibility for the accuracy of this survey information. All dimensions are shown in metric. This drawing remains the copyright of Stitch Studio Ltd.

DRAWING NOTES

Material key

Bricks

- B1** Red brick with dark mortar  
**B2** Red brick with light mortar  
**B3** Dark grey brick light mortar  
**B4** Light grey brick light mortar  
**B5** White brick light mortar  
**B6** Glazed red brick

Detail

- B10** Solider course  
**B11** Half brick reveal  
**B12** Precast concrete panel, dyed red  
**B13** Precast concrete stringer course  
**B14** Precast concrete panel, dyed white

Windows

- W1** Side hung window, frame colour RAL 7002 or similar, full brick reveal  
**W2** Side hung window, frame colour RAL 3007 or similar, full brick reveal  
**W3** Side hung window with Juliette balcony, frame and railing colour RAL 3007, full brick reveal  
**W4** Fixed commercial glazing with louvre above, frame colour RAL 3007, full brick reveal

Doors

- D1** Glazed commercial door with louvre above, frame colour and louvre RAL 3007 or similar, full brick reveal  
**D2** Louvred plant, refuse door, frame RAL 3007, full brick reveal  
**D3** Escape door, RAL 7002, full brick reveal  
**D4** Escape door, RAL 3007, full brick reveal

Balustrade

- R1** Railing and handrail powder coated metal flats colour, RAL to match window frame.


Rainwater good

- F1** Square section rainwater pipe, RAL to match window frame

Miscellaneous

- M1** Aluminium coping  
**M2** Vent  
**M3** Louvred acoustic screen, RAL to match window frame

ISSUE REASON FOR ISSUE DATE

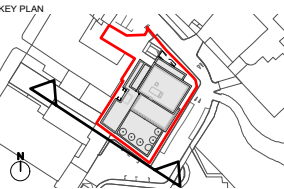

**stitch.**

Suite 6, Fusion House, 28 Rochester Place  
London NW1 9DF  
www.stitcharchitects.co.uk  
+44 (0)20 3617 8725

PROJECT


Avonmouth House

PROJECT CODE 21235 CLIENT Tribe Student Housing

DRAWING TITLE Proposed building - South West elevation STATUS Planning

SCALE 1:250 @ A3 SHEET A3 DATE OF FIRST ISSUE 22.10.21

DRAWING NUMBER 21235-STCH-XX-ZZ-DR-A-1203 - REVISION

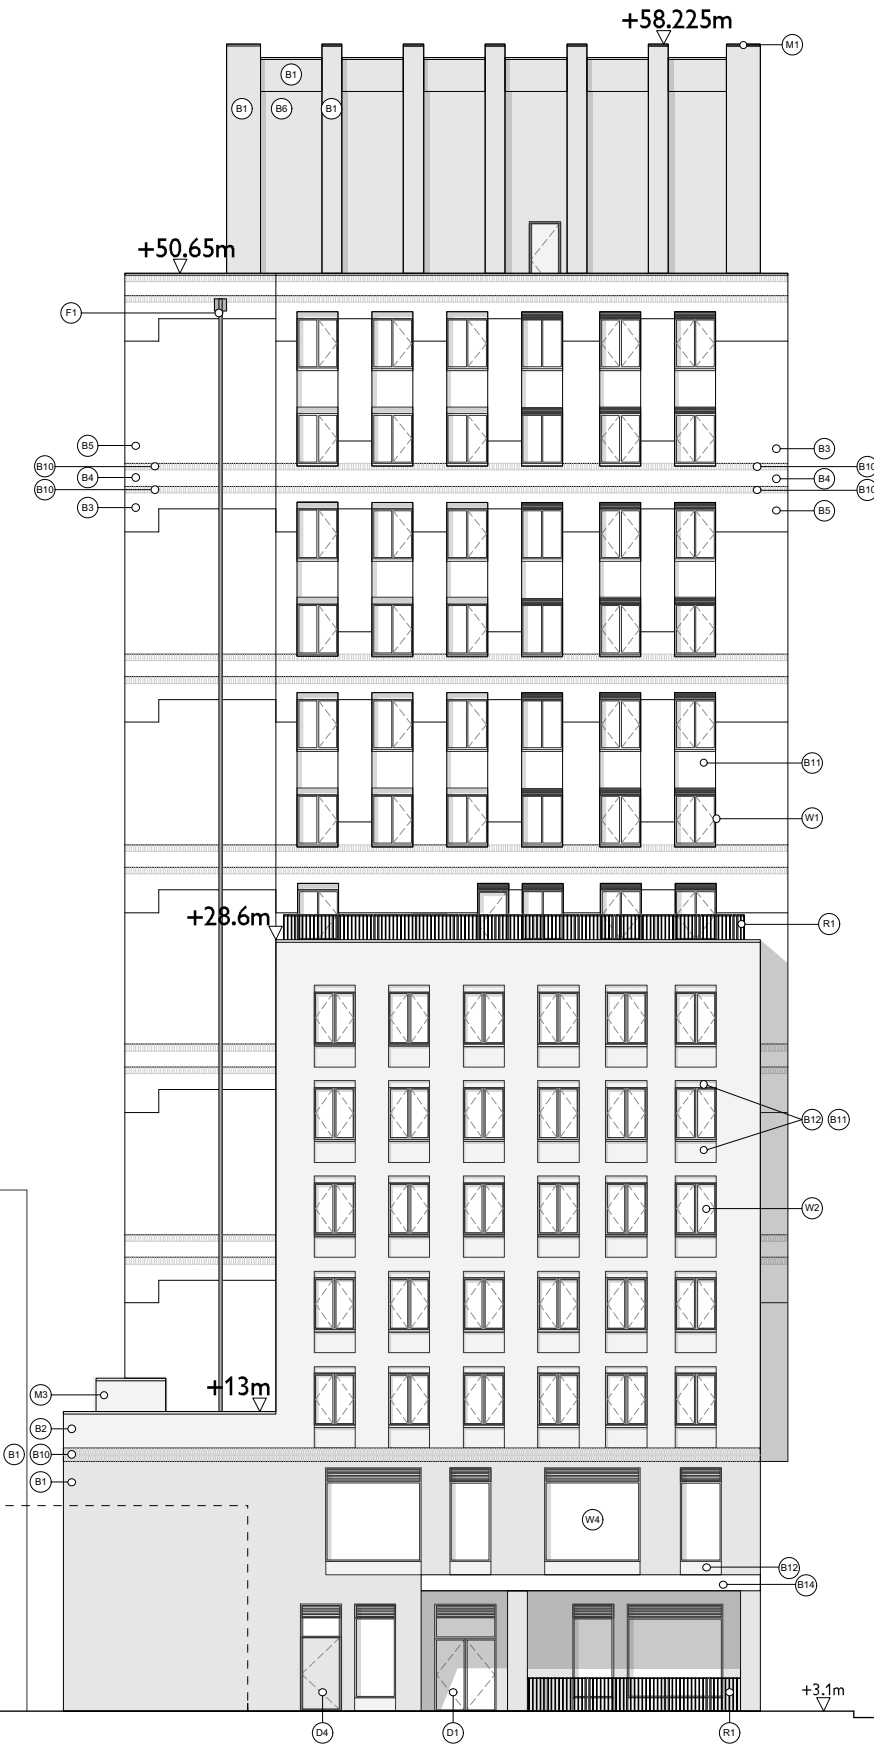

75 Newington Causeway

Avonmouth House

Avonmouth Street

Newington Gardens