






PLANNING APPLICATION DRAWING OF EXISTING CONDITIONS PRIOR TO DEVELOPMENT

LEGEND:

-  Existing Terminal Buildings
-  Existing aircraft stands, taxiways and runway
-  Existing car park
-  Indicates extent of site boundary



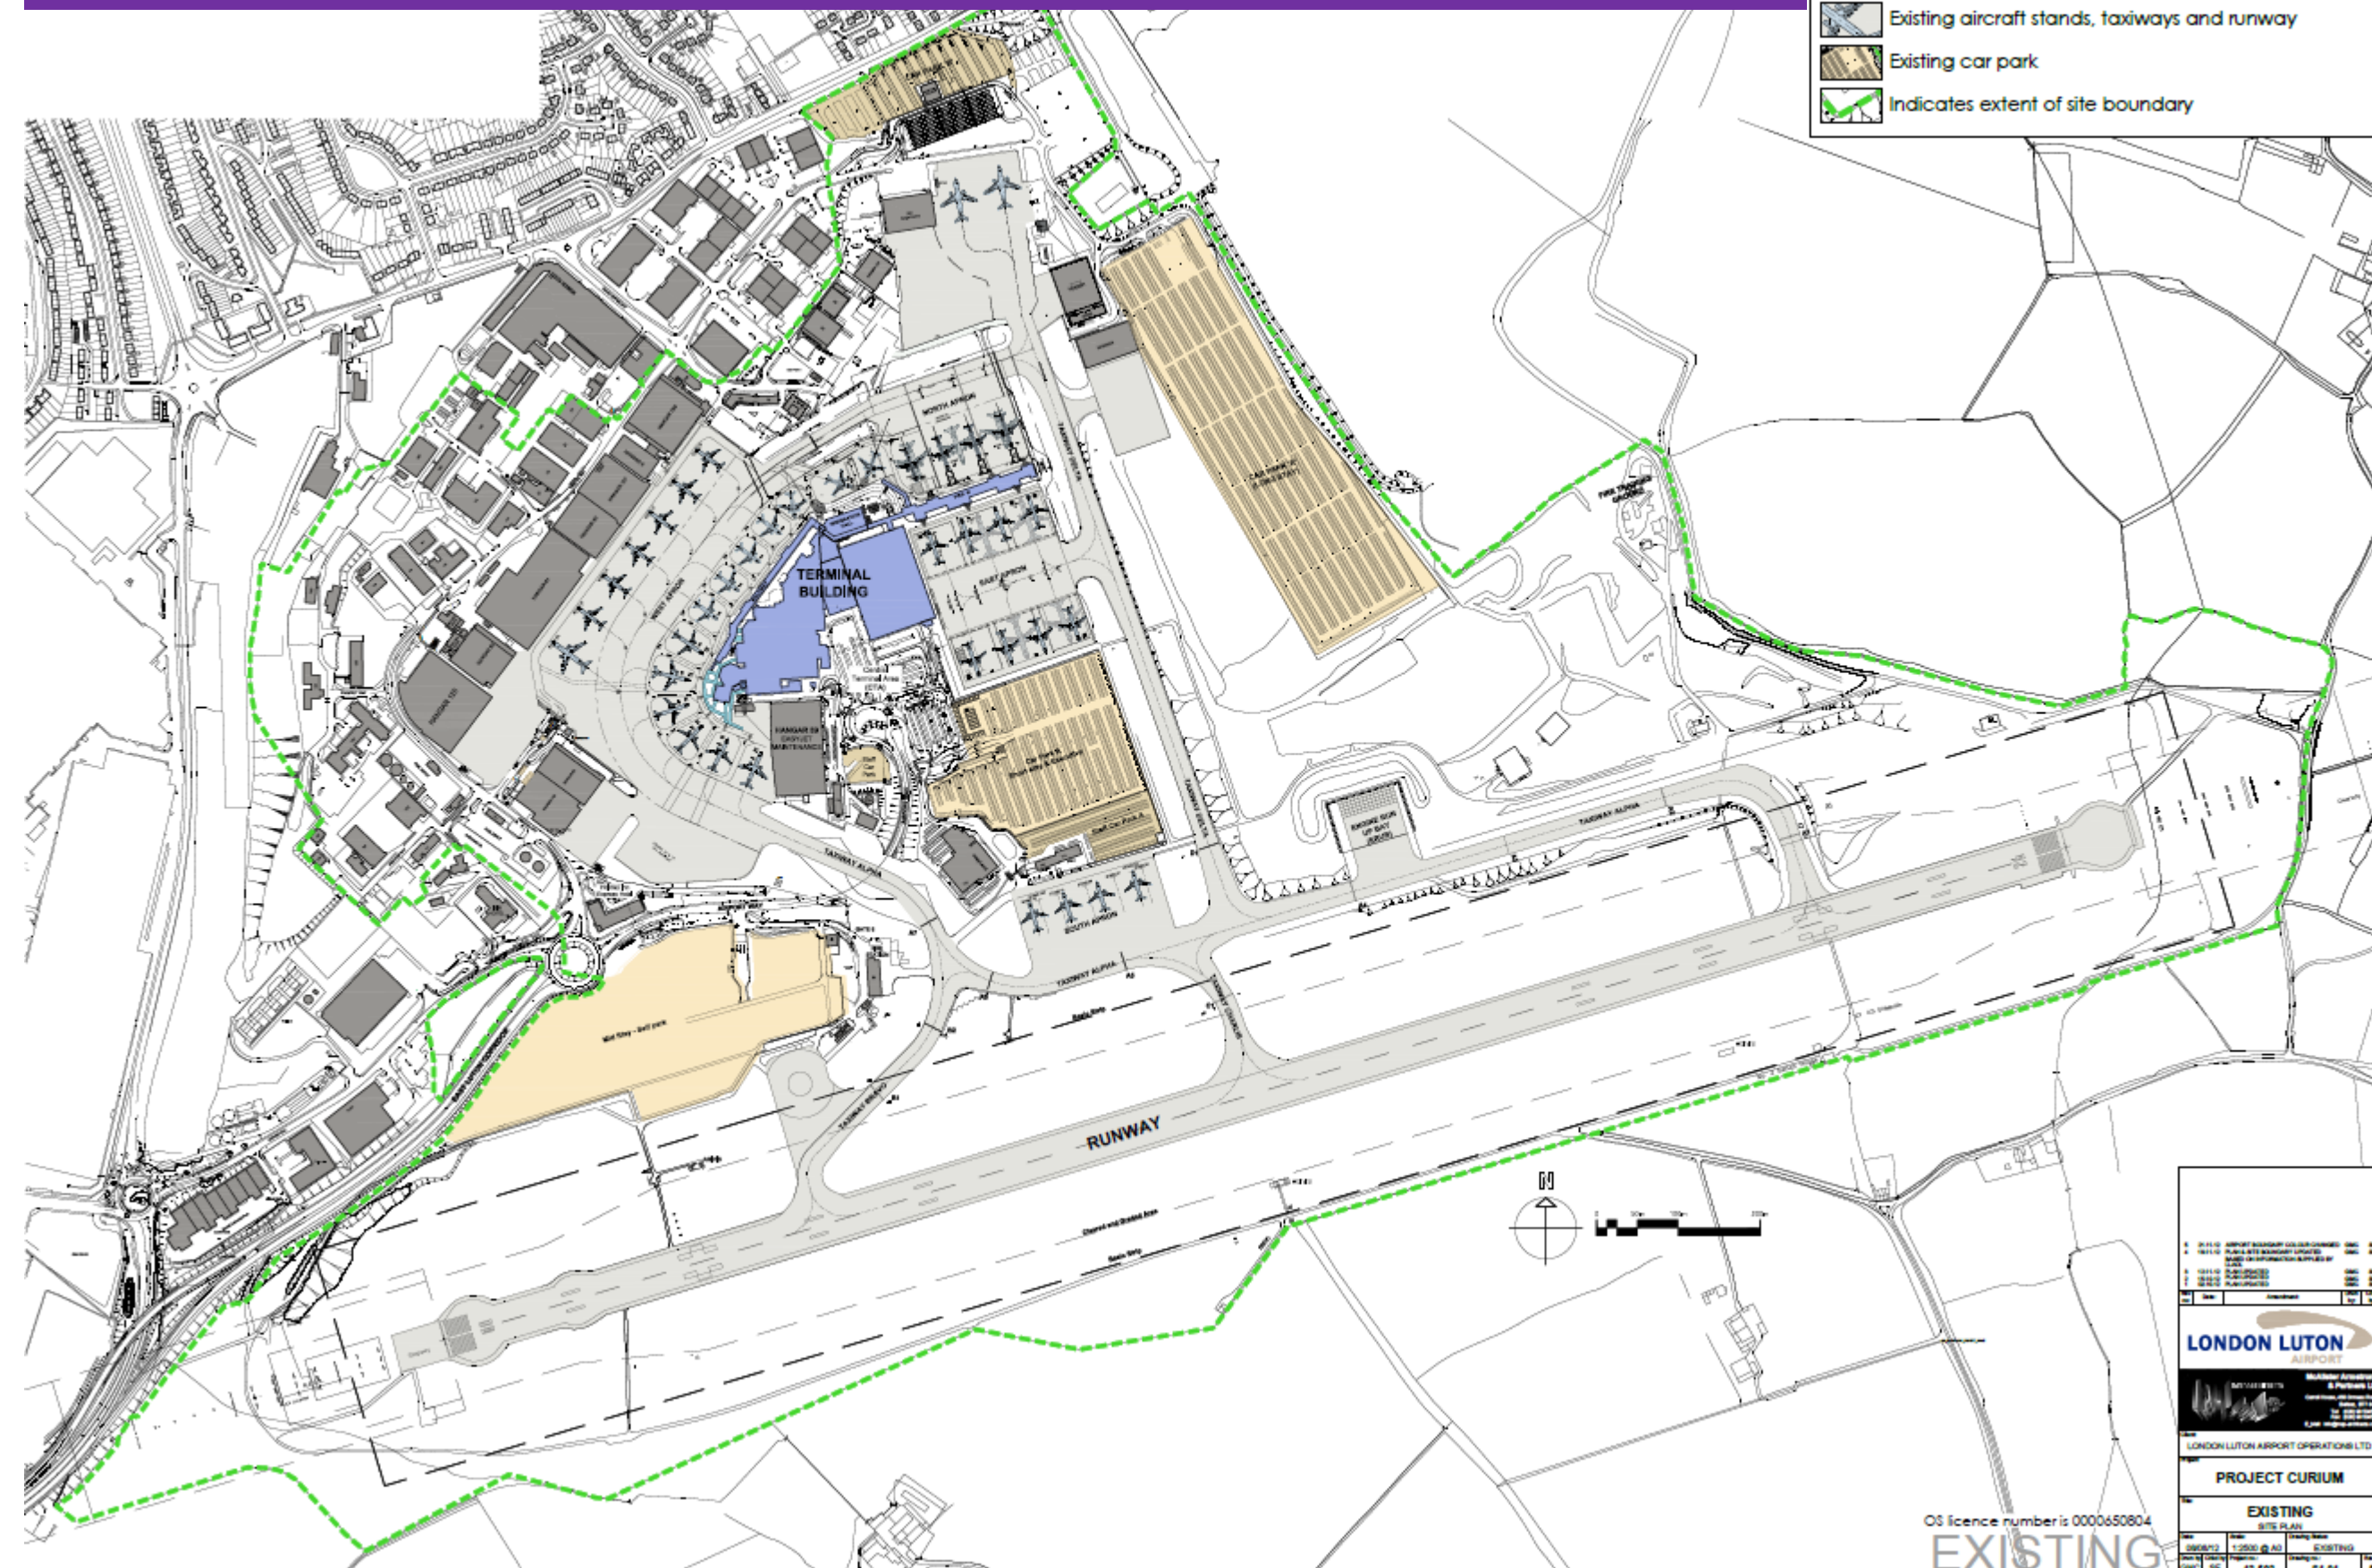













<p>1. 01/10/10 AIRPORT ROADWAY LAYOUT CHANGES 100% 10/10/10</p> <p>2. 02/10/10 AIRPORT ROADWAY LAYOUT CHANGES 100% 10/10/10</p> <p>3. 03/10/10 AIRPORT ROADWAY LAYOUT CHANGES 100% 10/10/10</p> <p>4. 04/10/10 AIRPORT ROADWAY LAYOUT CHANGES 100% 10/10/10</p>	
<p>LONDON LUTON AIRPORT</p> <p>Member of the Luton Airport Group</p> <p>LONDON LUTON AIRPORT OPERATIONS LTD</p>	
<p>PROJECT CURIUM</p>	
<p>EXISTING SITE PLAN</p>	
<p>Drawn: 01/10/10</p> <p>Scale: 1:2000 @ A3</p> <p>Drawn by: 01/10/10</p>	<p>Checked: 01/10/10</p> <p>Scale: 1:2000 @ A3</p> <p>Checked by: 01/10/10</p>


OS licence number is 0000650804

 EXISTING

PLANNING APPLICATION DRAWING OF FULL COMPLETED DEVELOPMENT

LEGEND:

-  Existing Terminal Buildings
-  Proposed Terminal Buildings
-  Proposed remarking of existing aircraft stands
-  Proposed new aircraft stands
-  Proposed taxiway extensions
-  Proposed CTA road layout
-  Existing car park
-  Proposed car park extension
-  Proposed regrading and grassing of existing hard standing areas
-  Proposed FBO Building, Hangar & Aprons
-  Hatch indicates mixed Commercial\FBO apron use
-  Proposed relocated Cargo Compound
-  Indicates extent of site boundary
-  Indicates other lands owned and/or under the control of the applicant

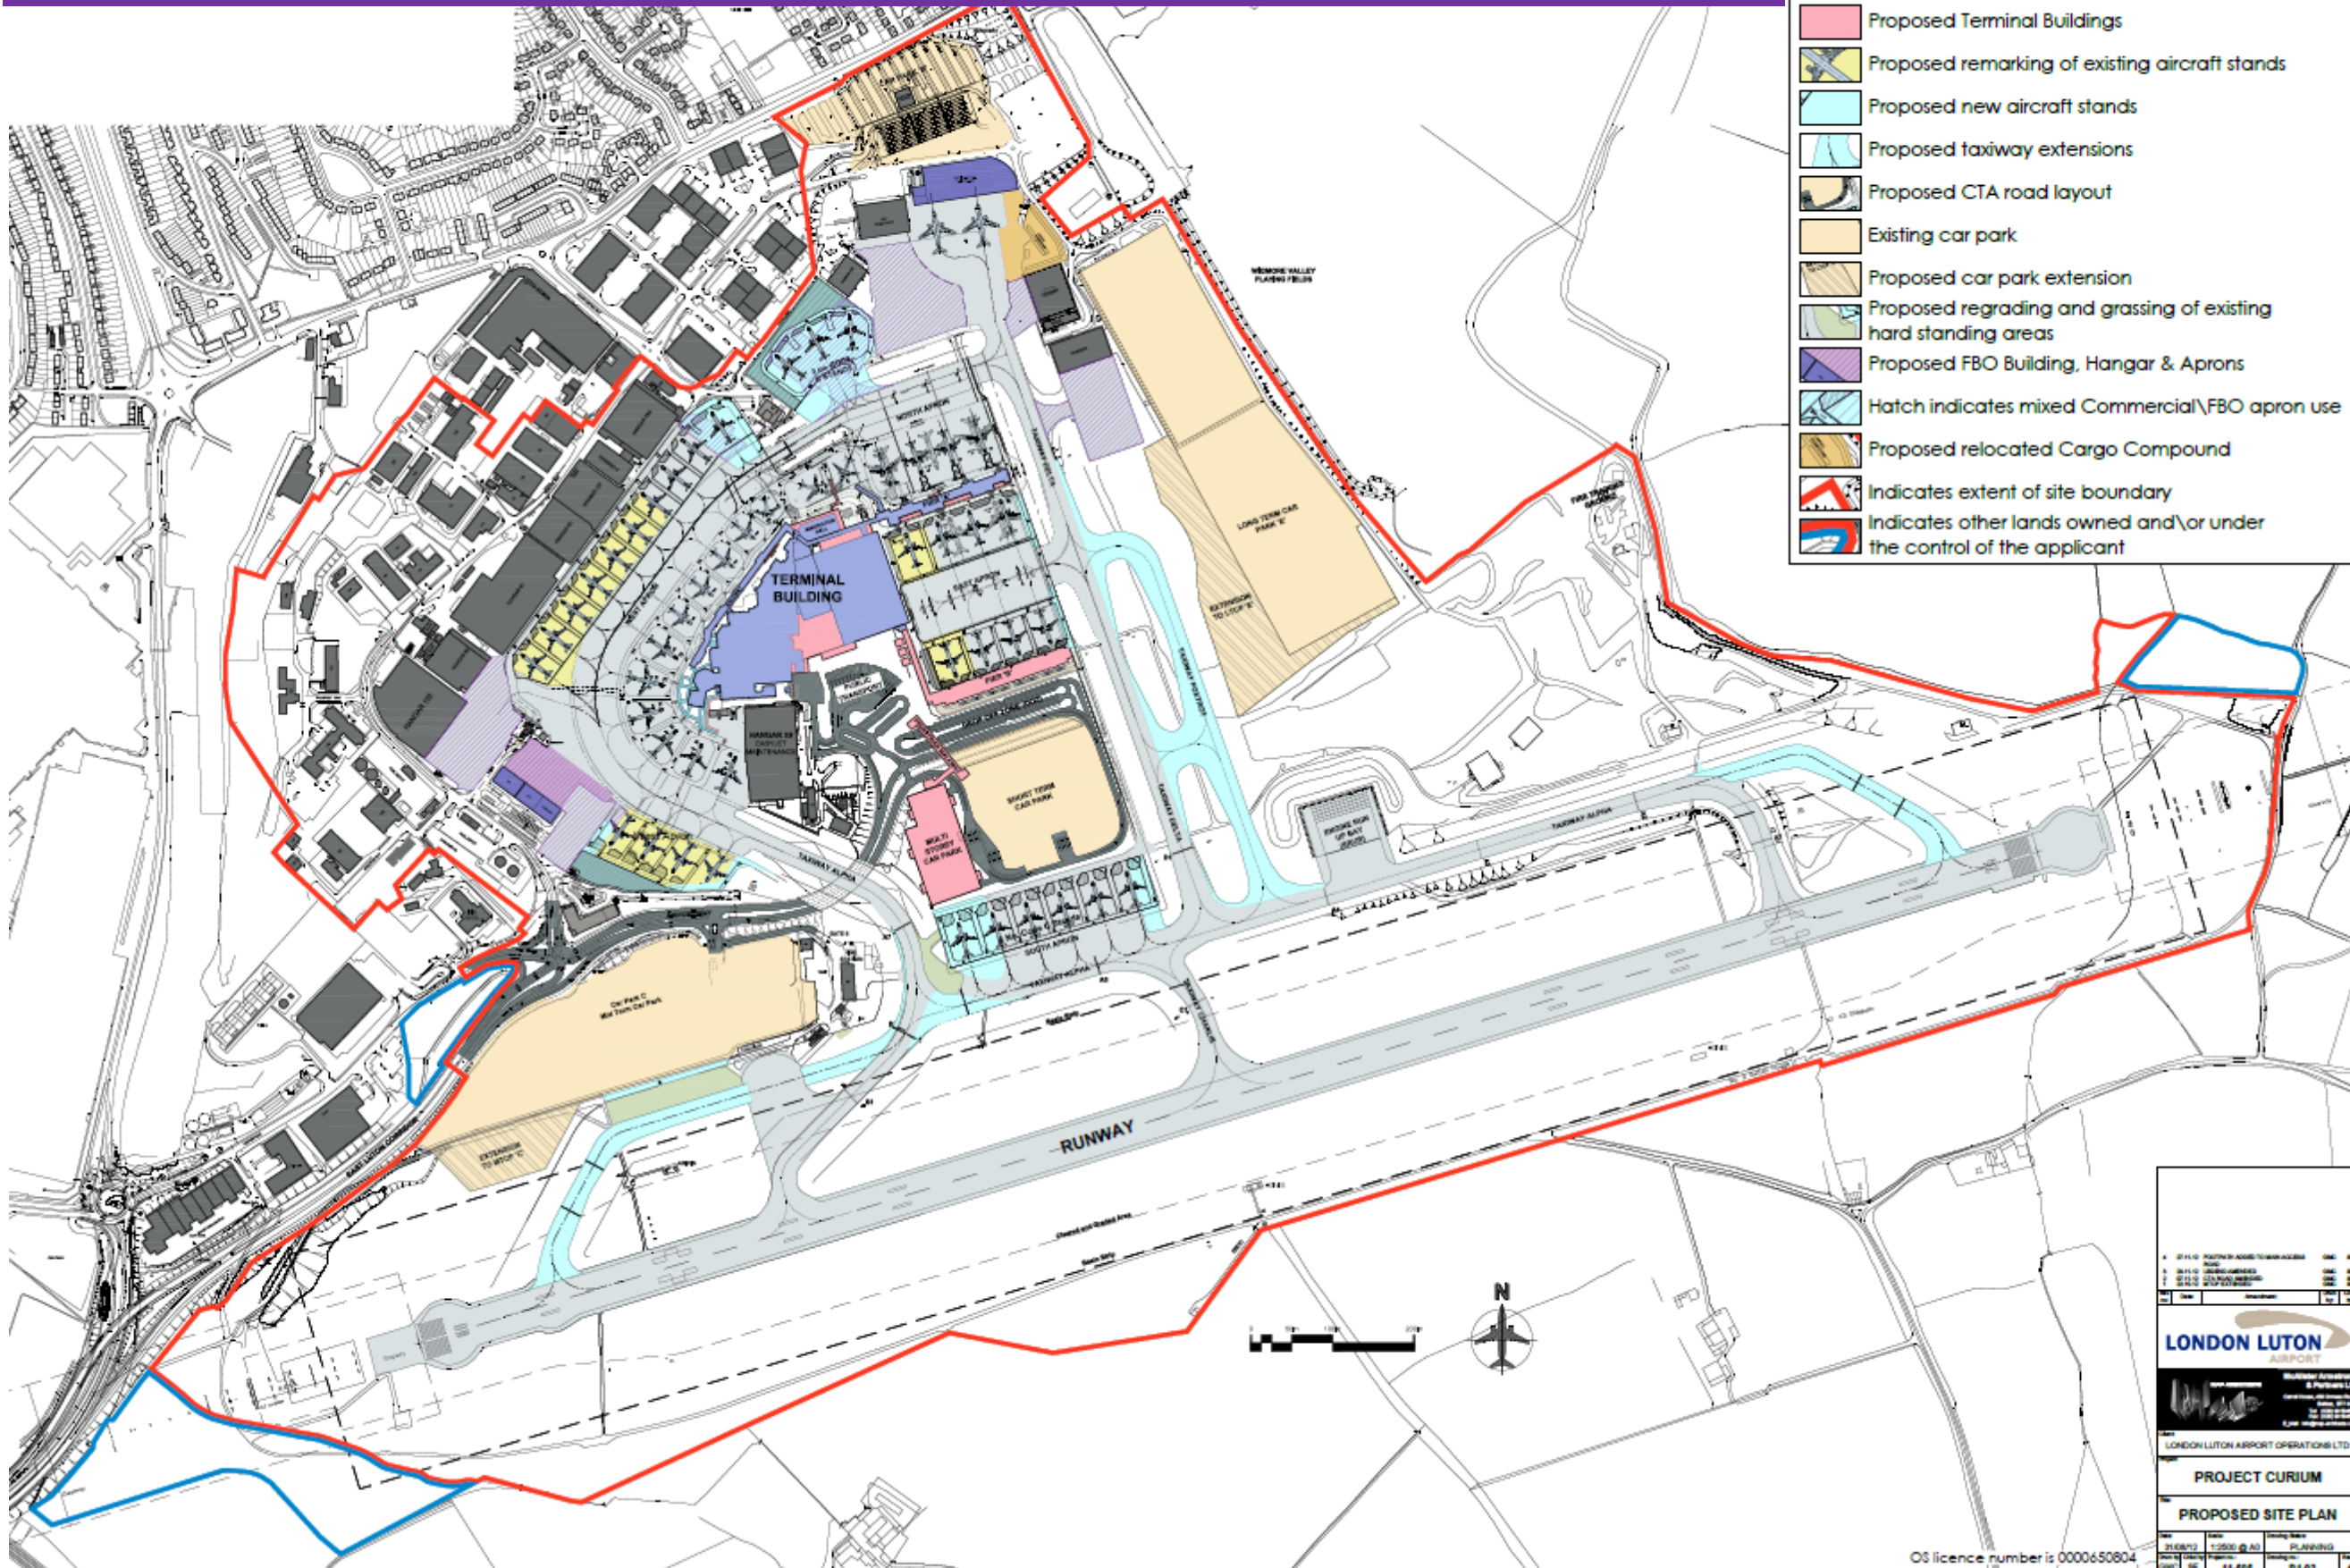

LONDON LUTON AIRPORT	
LONDON LUTON AIRPORT OPERATIONS LTD	
PROJECT CURIUM	
PROPOSED SITE PLAN	
21/08/12	1:2500 @ A3
11-005	P1-02

OS licence number is 0000650804

AERIAL IMAGE OF LONDON LUTON AIRPORT IN 2012



PHASE 1 OF DEVELOPMENT (COMPLETED)



1-NEW DUAL CARRIAGEWAY ACCESS ROAD

2-NEW SHORT STAY CAR PARK AND DROP-OFF

3-EXTENSION TO MID STAY CAR PARK

4-EXTENSION TO LONG TERM CAR PARK

5-EXTENSION OF EAST APRON (2 NEW STANDS)

6-MULTIPLE EXPANSIONS OF TERMINAL BUILDING (INCLUDING NEW PIER)

7-EXTENSION OF TAXIWAY HOTEL (08)

8-RECONFIGURATION/EXPANSION STANDS 16-19

PHASE 2 OF DEVELOPMENT (COMPLETED)




9-ADDITIONAL STAND ON SOUTH APRON

10-NEW TAXIWAY FOXTROT

11-MULTIPLE EXPANSIONS OF TERMINAL BUILDING

15- MULTI STOREY CAR PARK

PHASE 3 OF DEVELOPMENT (TO BE COMPLETED)

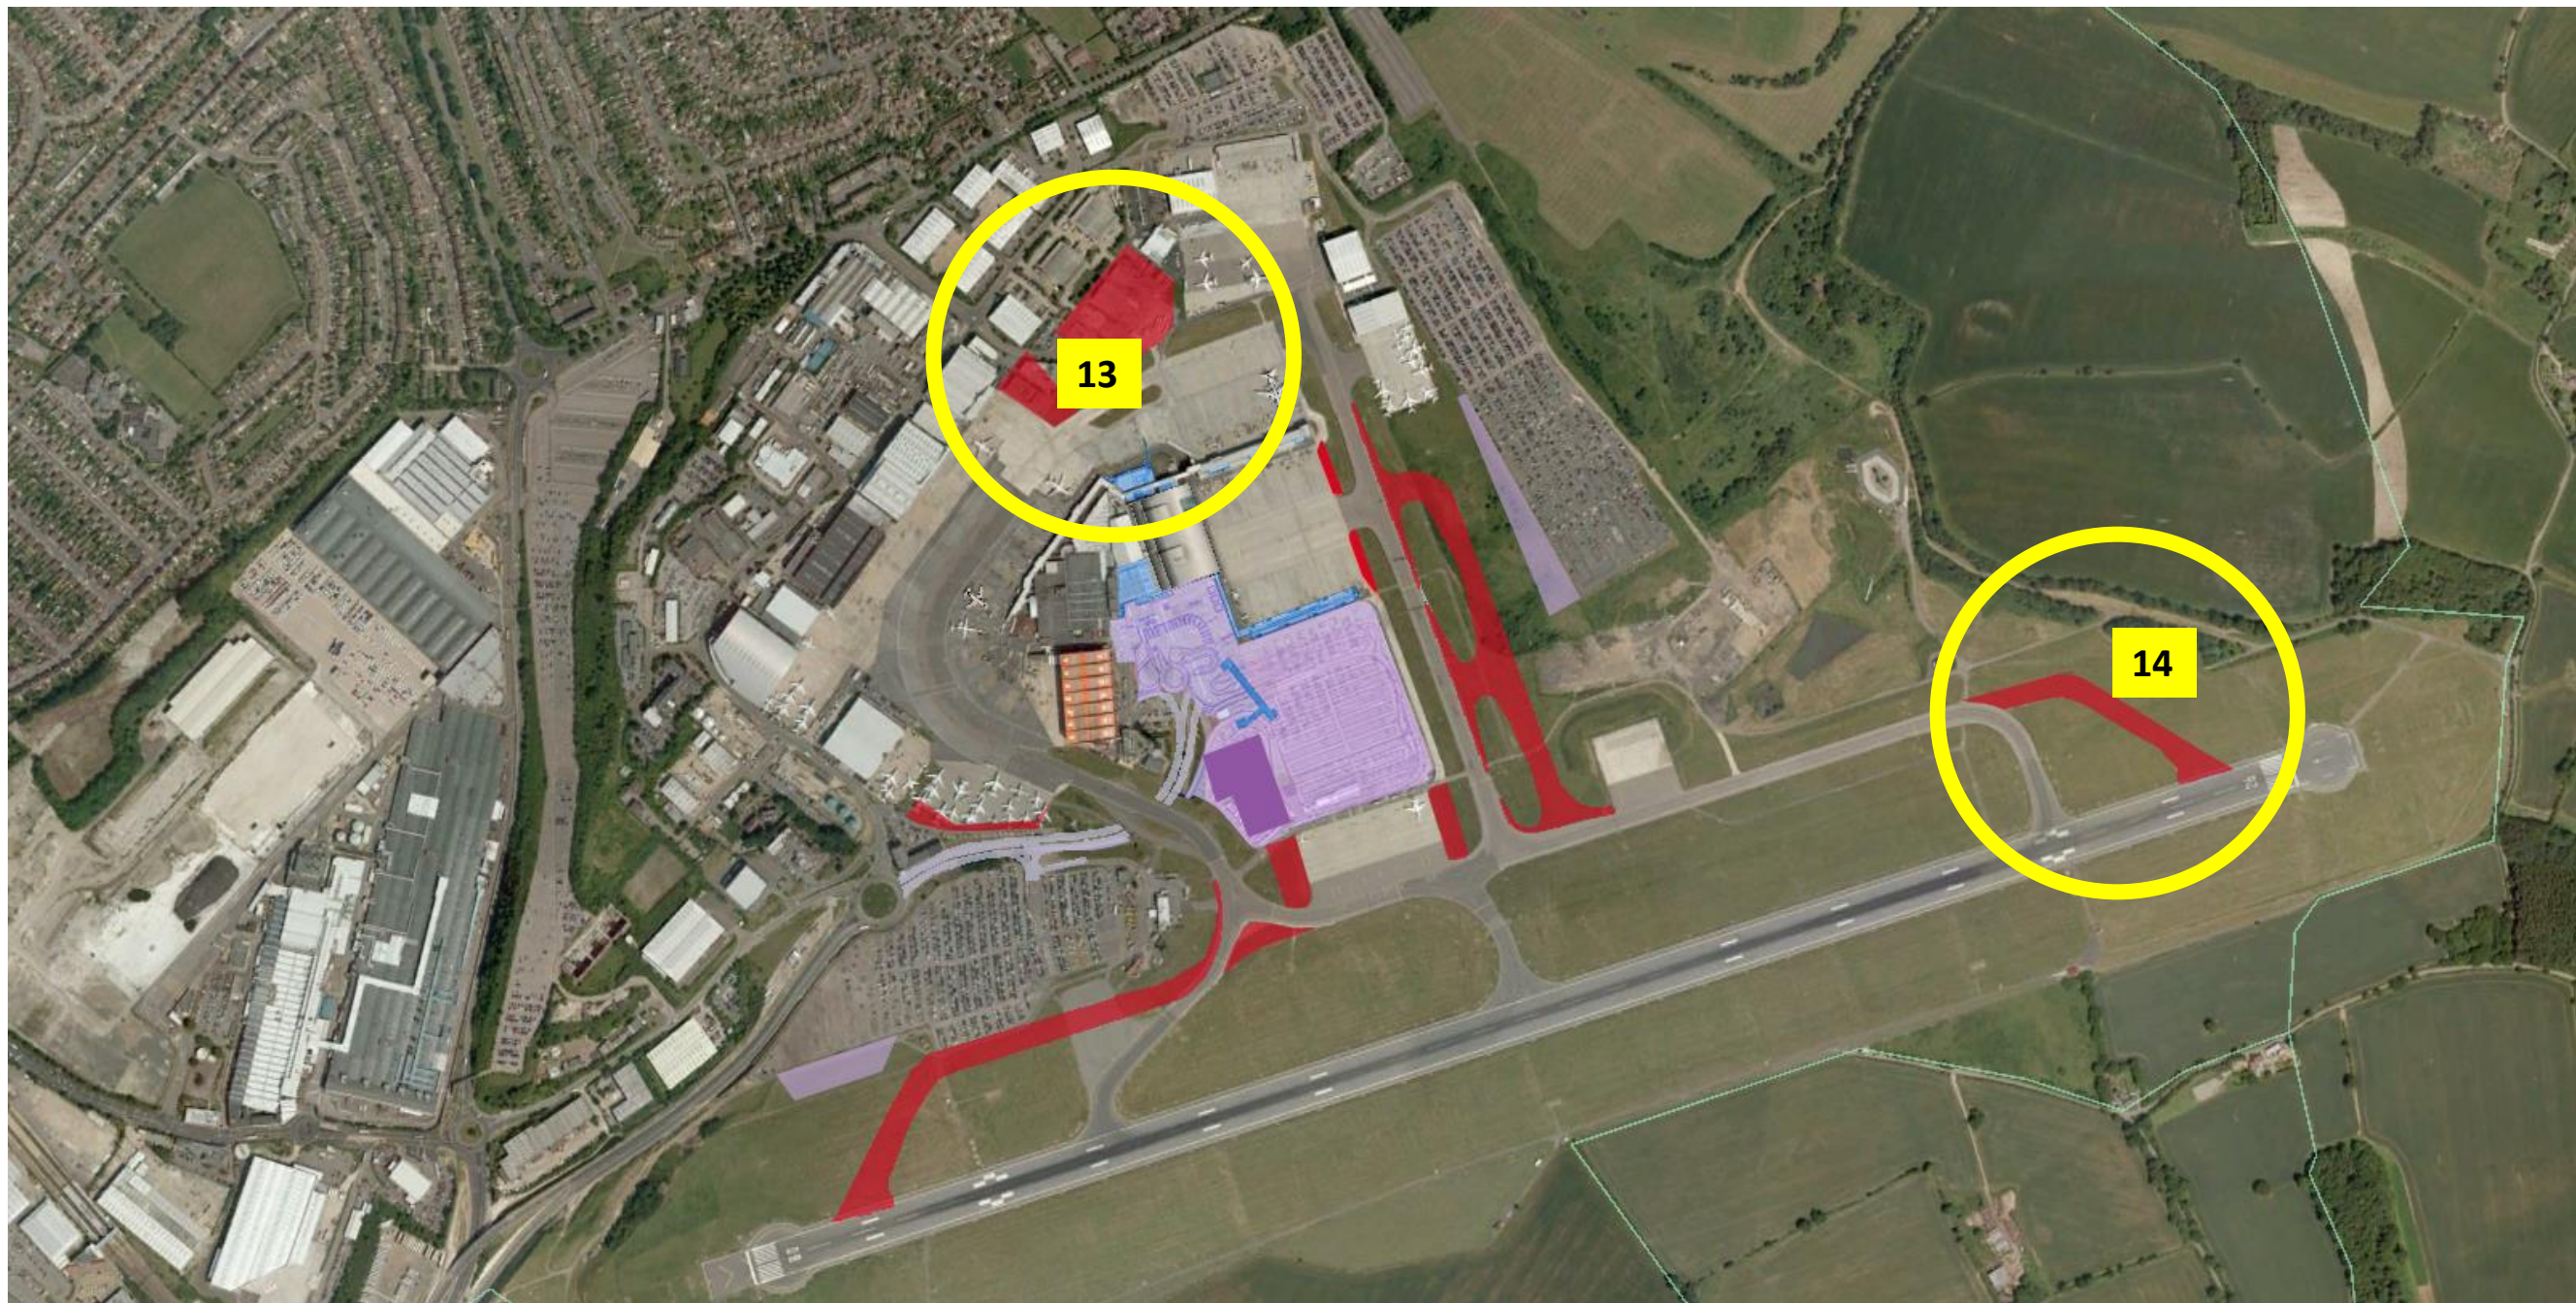

13-EXTENSION/RECONFIGURATION MAIN APRON AND STANDS 80-81 (UNDER CONSTRUCTION)

14-EXTENSION OF TAXIWAY GULF (26)