


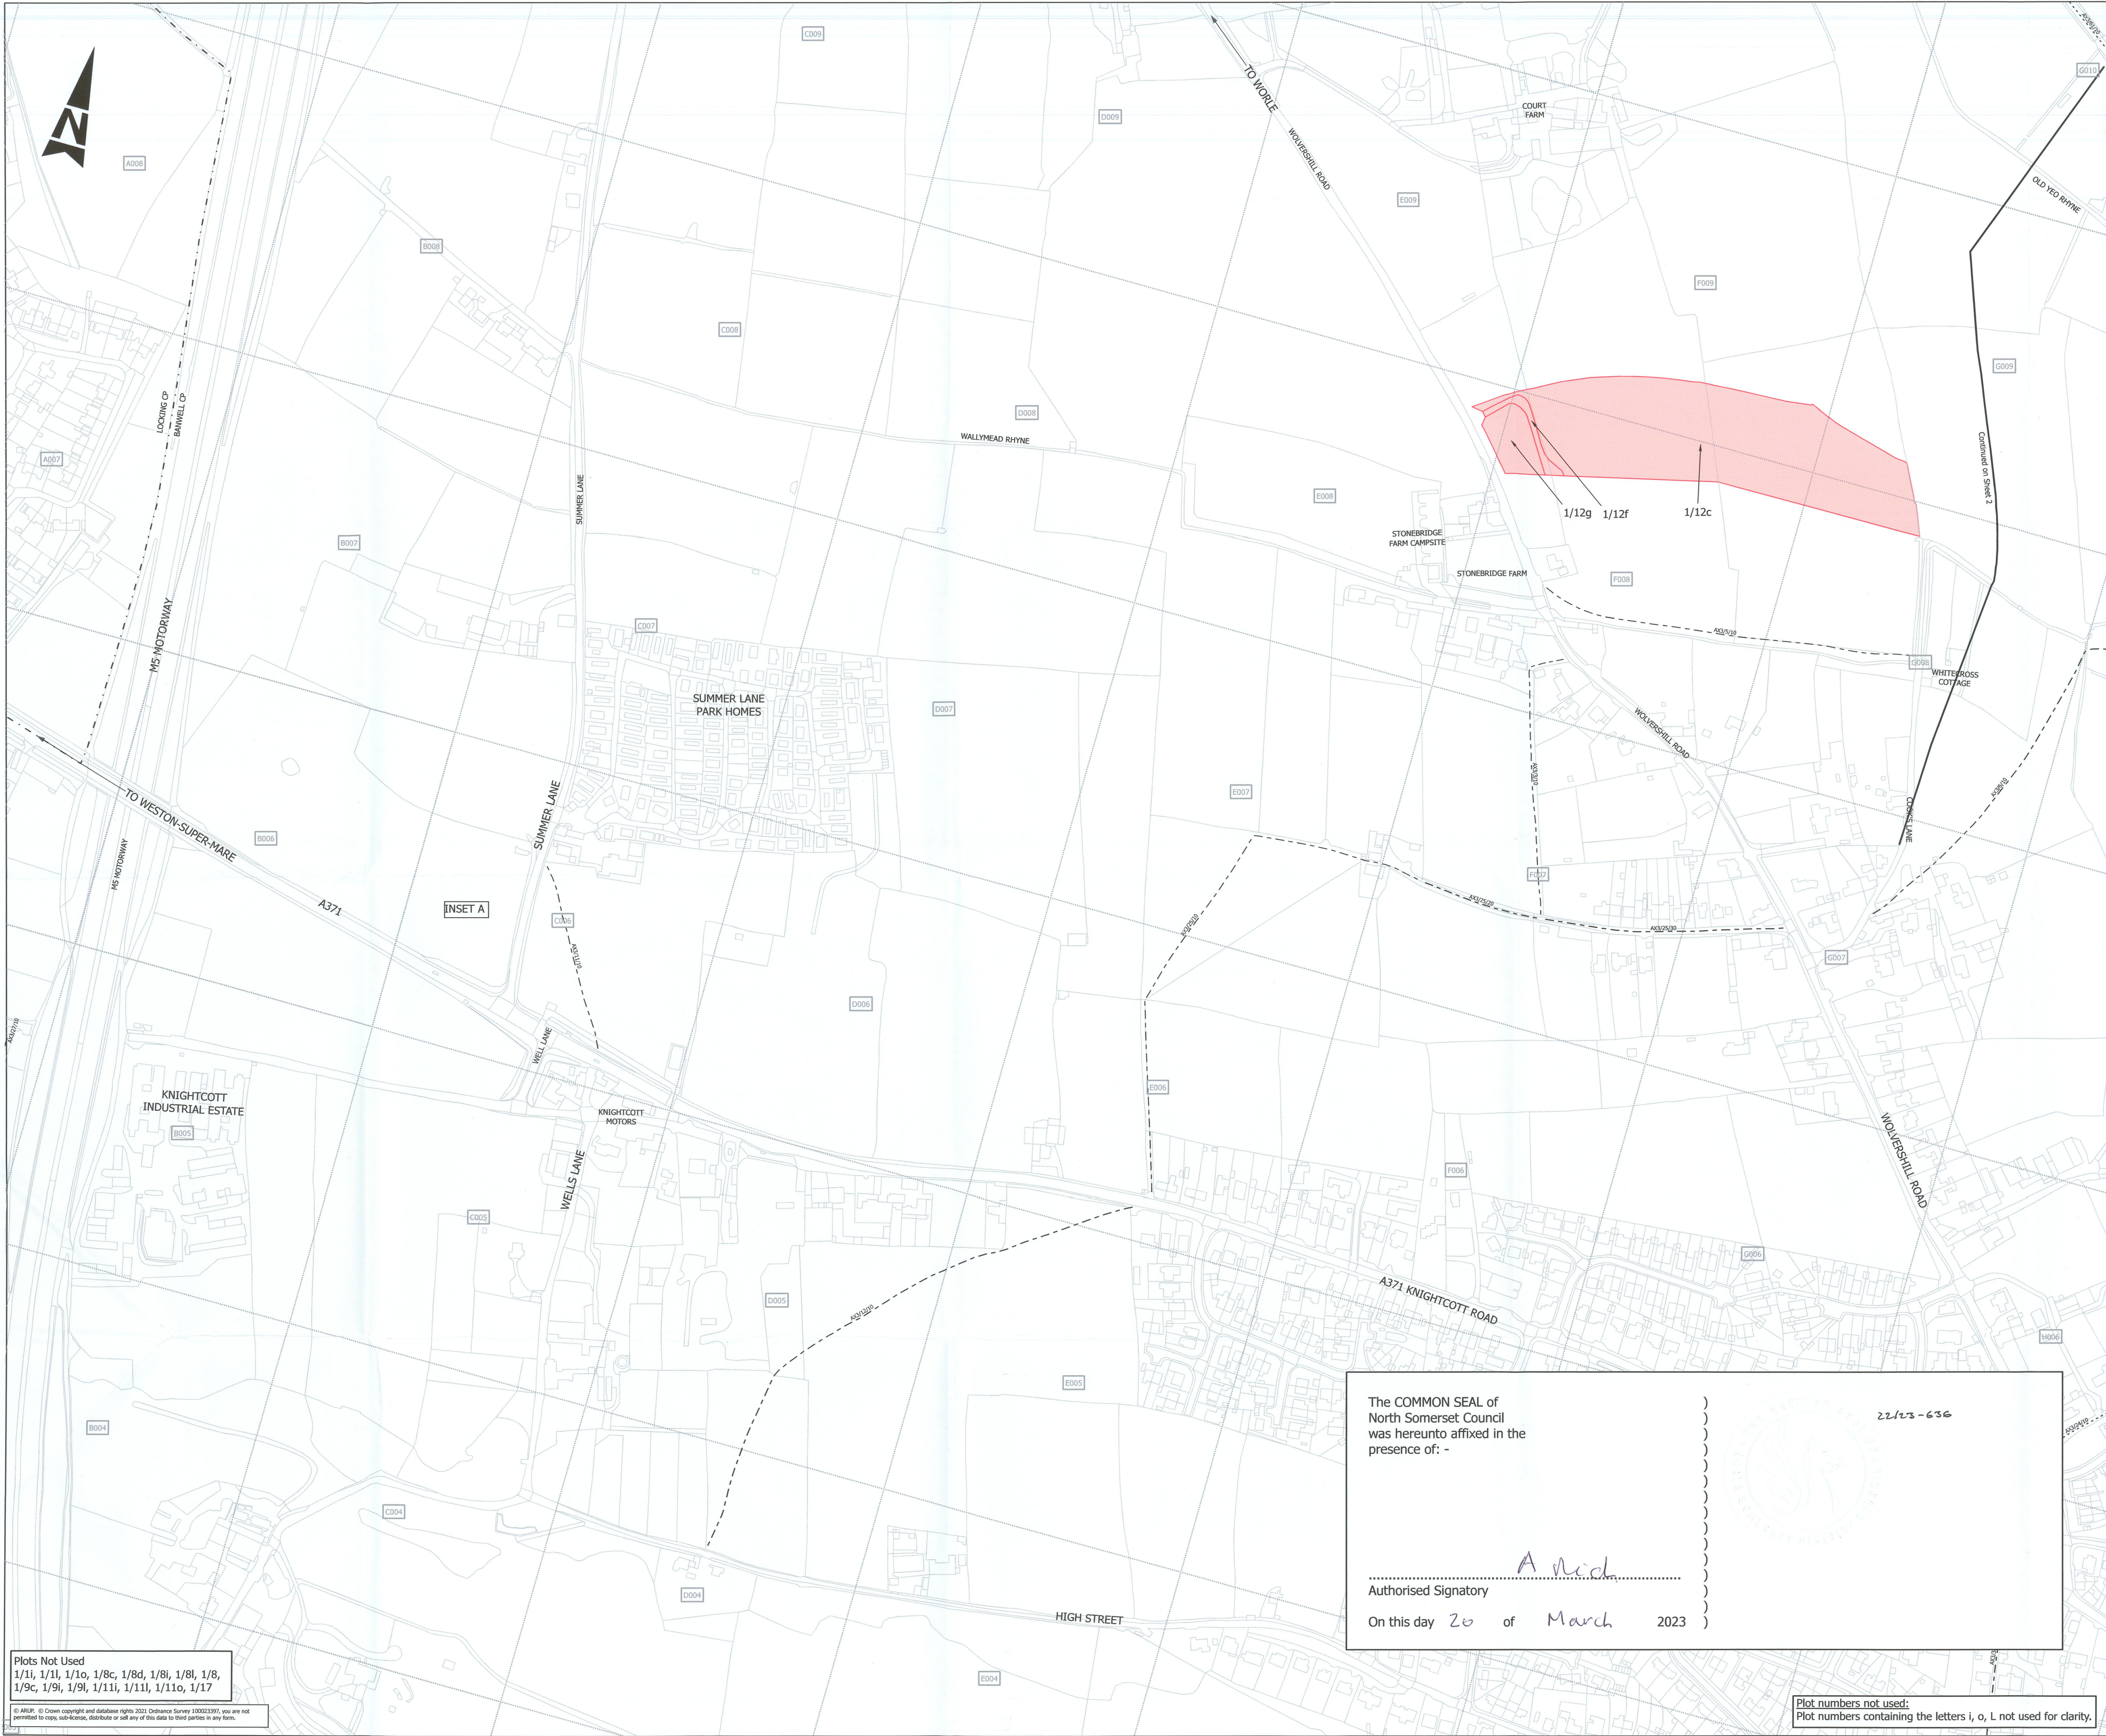

LOCATION PLAN

Esri UK, Esri, HERE, Garmin, Foursquare, GeoTechnologies, Inc, METI/NASA, USGS

- NOTES FOR INFORMATION
1. The new highway, for which land delineated on this sheet is required, is referred to in the associated Planning Application Reference Number 22/P/1768

2. For construction and improvement of highways in pursuance of the associated Side Roads Order on land delineated on this sheet, see Site Plan 1 of the North Somerset Council (Banwell Bypass and Southern Link Classified Road) (Side Roads Order) 2022.

LEGEND

LAND TO BE ACQUIRED


PUBLIC RIGHT OF WAY

BRIDLEWAY

FOOTPATH

PARISH/WARD BOUNDARIES

ENCLOSURE NUMBERS

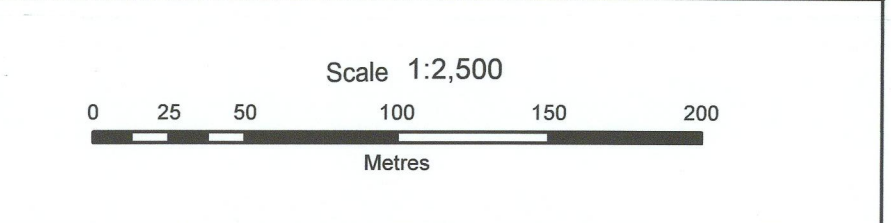

Project Title

M
A
P
R
E
F
E
R
R
E
D
T
O
I
N
T
H
E
N
O
R
T
H
S
O
M
E
R
S
E
T
C
O
U
N
C
I
L
(
B
A
N
W
E
L
L
B
Y
P
A
S
S
A
N
D
S
O
U
T
H
E
R
N
L
I
N
K
)
C
O
M
P
U
L
S
O
R
Y
P
U
R
C
H
A
S
E
O
R
D
(
N
O
.2
)
2
0
2
3

Drawing Title

S
U
P
P
L
E
M
E
N
T
A
L
C
O
M
P
U
L
S
O
R
Y
P
U
R
C
H
A
S
E
O
R
D
S
H
E
E
T
1
O
F
3

Drawing Number	Originator	Volume	P02
Project	ARP	LLO	
BNWLBP	DR	000012	
Location	Type	Role	Number
X_BB_Z			

Plots Not Used

1/11, 1/11, 1/10, 1/8c, 1/8d, 1/8i, 1/8l, 1/8, 1/9c, 1/9i, 1/9l, 1/11i, 1/11l, 1/11o, 1/17

© ARBP. © Crown copyright and database rights 2021. Ordnance Survey 100023957. You are not permitted to copy, adapt, re-use, distribute or sell any of this data to third parties in any form.

The COMMON SEAL of North Somerset Council was hereunto affixed in the presence of: -

22/23-636

..... A. Nich

Authorised Signatory

On this day 20 of March 2023

Plot numbers not used:

Plot numbers containing the letters i, o, L not used for clarity.