







Esri Community Maps Contributors, Esri UK, Esri, HERE, Garmin, GeoTechnologies, Inc, METI/NASA, USGS.

## LEGEND

-  Proposed Scheme  
 Noise Mitigation (Fence Barrier) 3m High  
 Public Right of Way  
 Operational Noise Study Area  
 Buildings  
 Noise Action Planning Important Areas

Operational Noise Level Difference (dB) Colour band

Legend for  $\Delta T$  (°C):

- < -10
- 10 - -5
- 5 - -3
- 3 - -1
- 1 - 1
- 1 - 3
- 3 - 5
- 5 - 10
- > 10

**SAFETY, HEALTH AND ENVIRONMENTAL  
INFORMATION**

IN ADDITION TO THE HAZARDS/RISKS NORMALLY ASSOCIATED WITH THE TYPES OF WORK DETAILED ON THIS DRAWING, NOTE THE FOLLOWING SIGNIFICANT RESIDUAL RISKS (REFERENCE SHALL ALSO BE MADE IN THE DESIGN HAZARD LOG)

CONSTRUCTION	
REF NO.	NONE
MAINTENANCE / CLEANING	
REF NO.	NONE
USE	
REF NO.	NONE
DECOMMISSIONING / DEMOLITION	
REF NO.	NONE

P02	27/06/22	FINAL		SH	YW	AC	MJ
Rev.	Date	Description		By	Chk'd	App'd	Auth'd


Suitability	Drawing Status
S4	FOR PLANNING APPLICATION
	
Client	

Project Title		BANWELL BYPASS AND HIGHWAYS IMPROVEMENTS			
Drawing Title		FIGURE 11.3 OPERATIONAL NOISE LEVEL DIFFERENCE CONTOUR MAP BETWEEN DO-MINIMUM & DO- SOMETHING, OPENING YEAR (2024)			
Scale	By	Checked	Approved	Authorised	
1:12,500	SH	YW	AC	MJ	
Original Size	Date	Date	Date	Date	
A3	27/06/22	28/06/22	28/06/22	28/06/22	
Drawing Number				Revision	
Project		Originator	Volume		P02
BNWLBP		ARP	ENV		
X BB Z		DR	LA 000003		
Location		Type	Number		







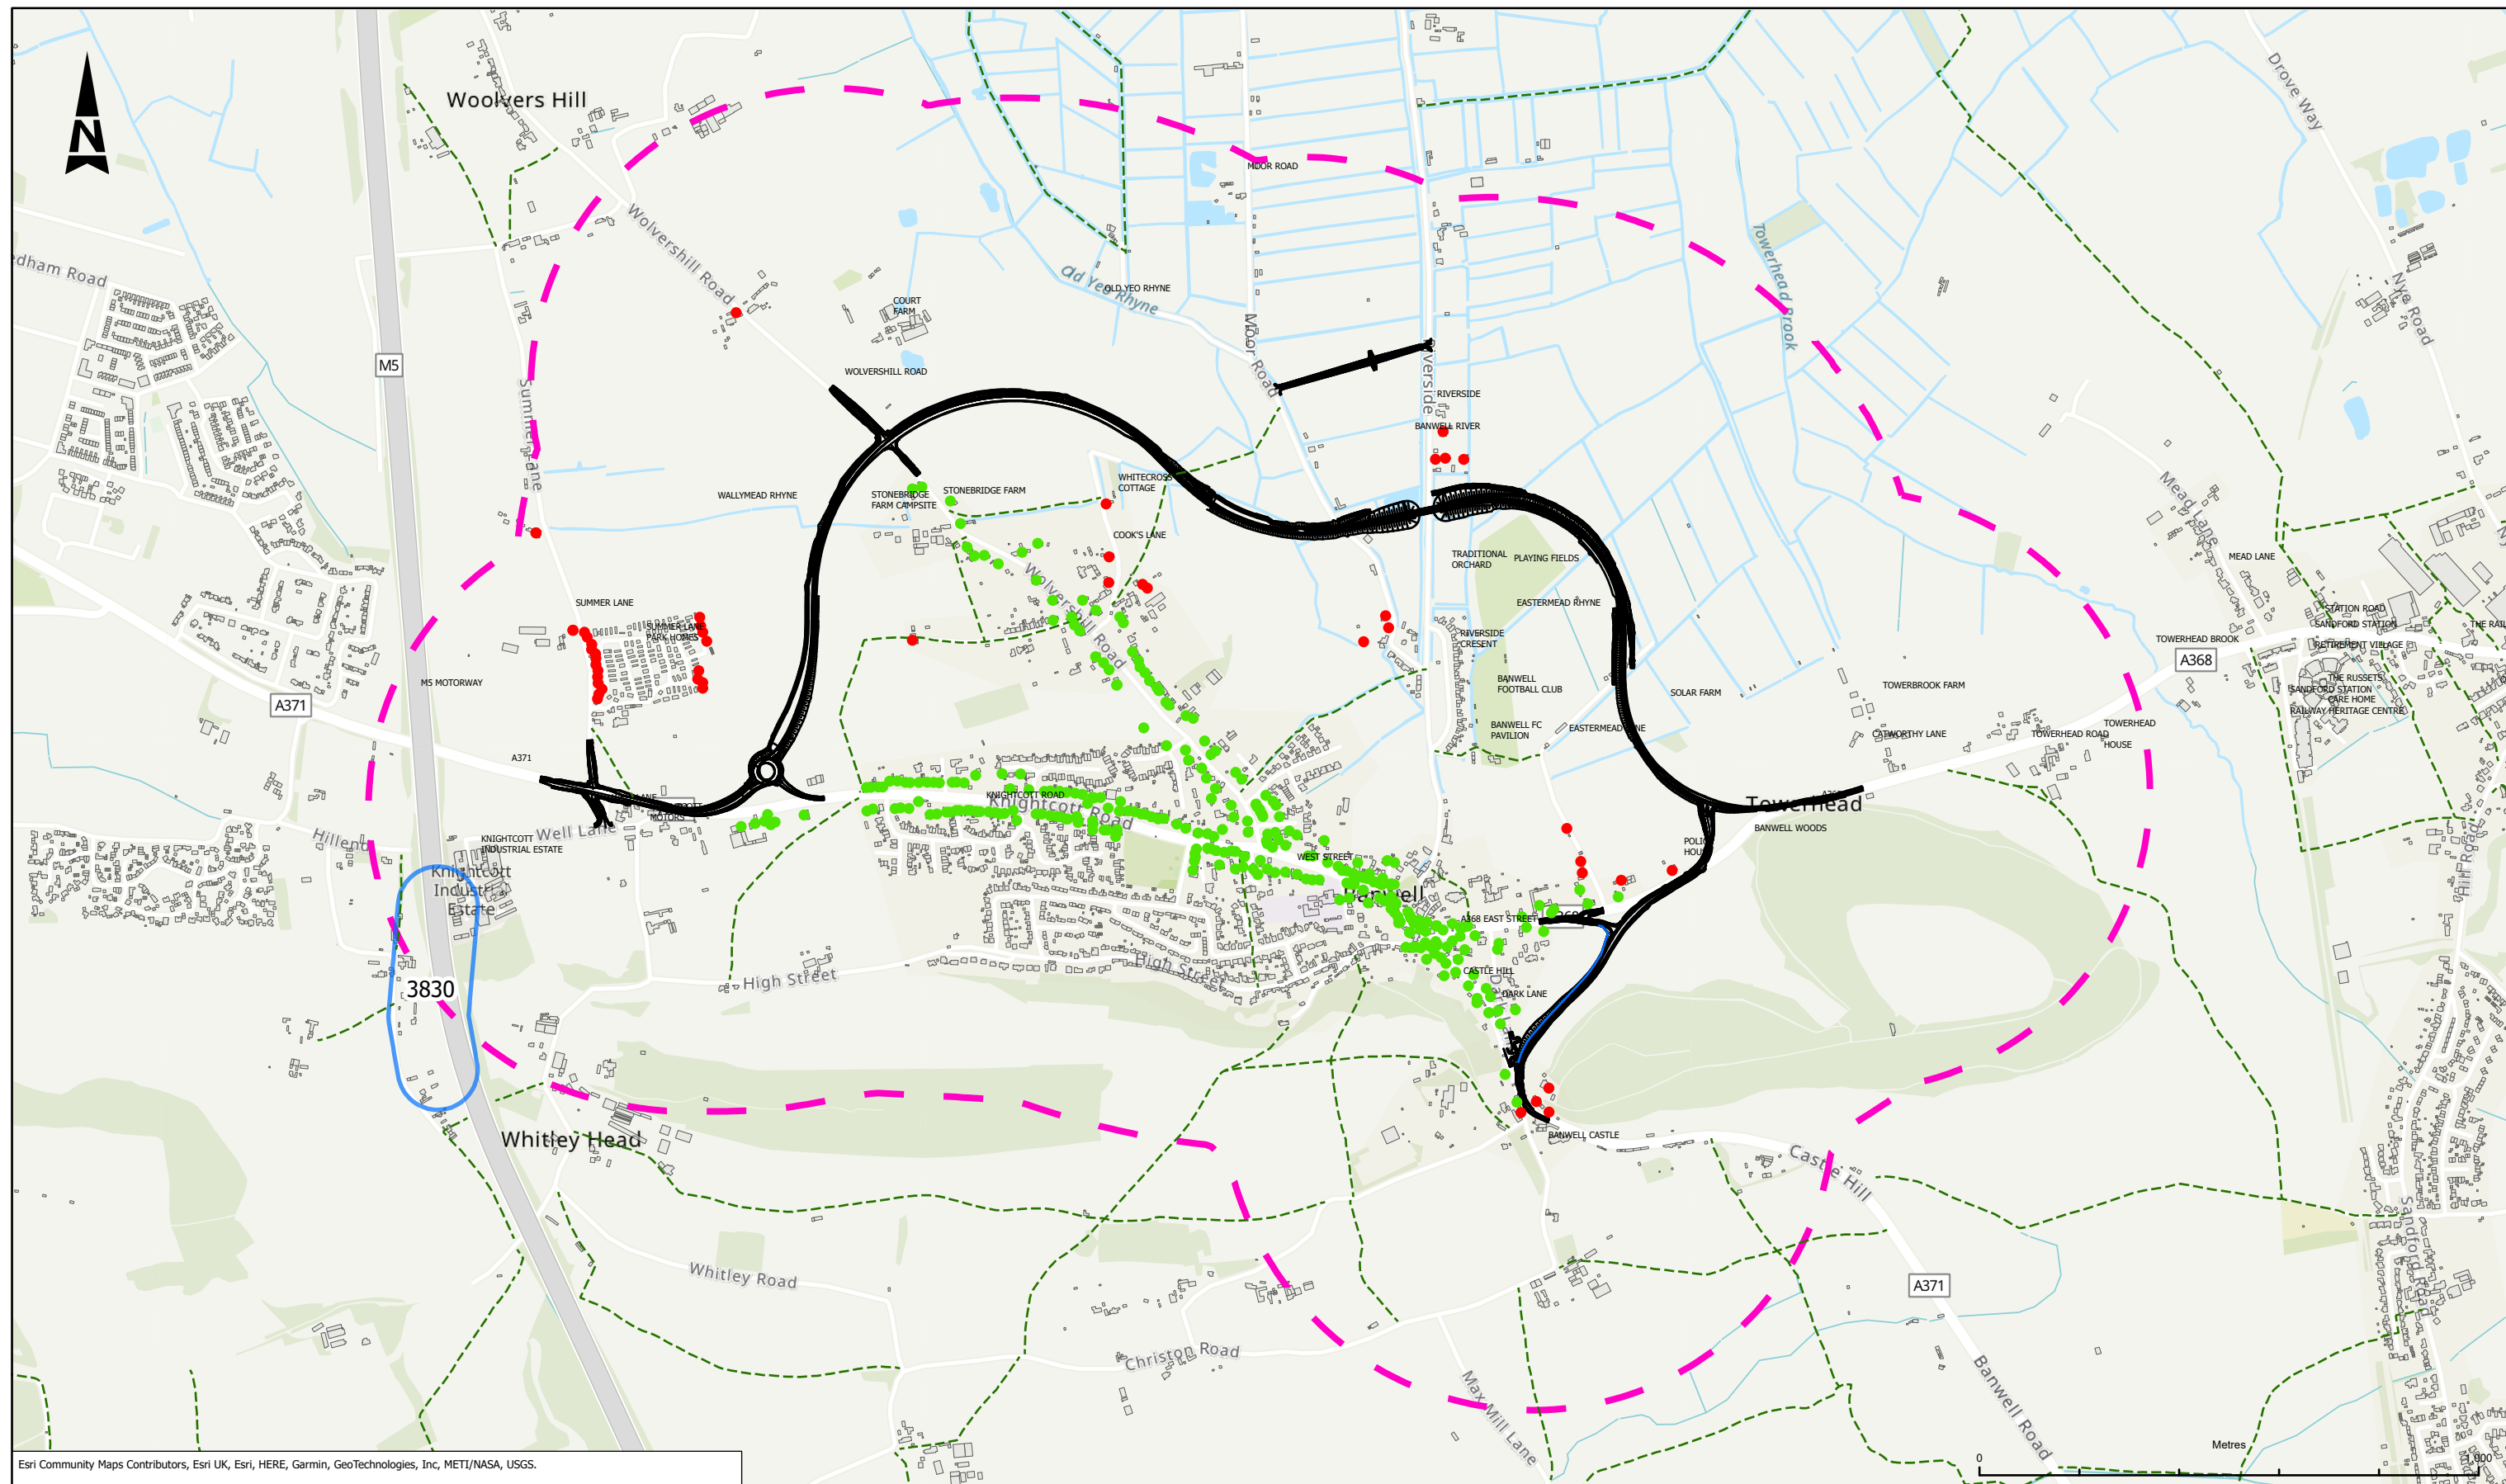

Esri Community Maps Contributors, Esri UK, Esri, HERE, Garmin, GeoTechnologies, Inc, METI/NASA, USGS

## LEGEND

Adverse





- Significant Beneficial  
● Significant Adverse  
 — Proposed Scheme  
 - - - Public Right of Way
- ┌ Operational Noise Study Area  
 Buildings  
 Noise Action Planning Important Areas

## SAFETY, HEALTH AND ENVIRONMENTAL INFORMATION

IN ADDITION TO THE HAZARDS/RISKS NORMALLY ASSOCIATED WITH THE TYPES OF WORK DETAILED ON THIS DRAWING, NOTE THE FOLLOWING SIGNIFICANT RESIDUAL RISKS (REFERENCE SHALL ALSO BE MADE IN THE DESIGN HAZARD LOG)

CONSTRUCTION	
REF NO.	NONE
MAINTENANCE / CLEANING	
REF NO.	NONE
USE	
REF NO.	NONE
DECOMMISSIONING / DEMOLITION	
REF NO.	NONE



P03	27/06/22	FINAL	SH	YW	AC MJ
Rev.	Date	Description	By	Chk'd	App'd Auth'd

Suitability	Drawing Status	Project Title					
S4	FOR PLANNING APPLICATION	BANWELL BYPASS AND HIGHWAYS IMPROVEMENTS					
<div></div> <div></div>		Drawing Title					
		FIGURE 11.5 OPERATIONAL NOISE SIGNIFICANTLY AFFECTED RECEPTORS					
<div>Client</div> <div></div>		Scale	By	Checked	Approved	Authorised	
		1:12,500	SH	YW	AC	MJ	
		Original Size	Date	Date	Date	Date	
		A3	27/06/22	28/06/22	28/06/22	28/06/22	
		Drawing Number	Project	Originator	Volumes	Revision	
BNWLBP		ARP	ENV	P03			
X_BB_Z		DR - LA - 000005					
		Location	Design	Number			







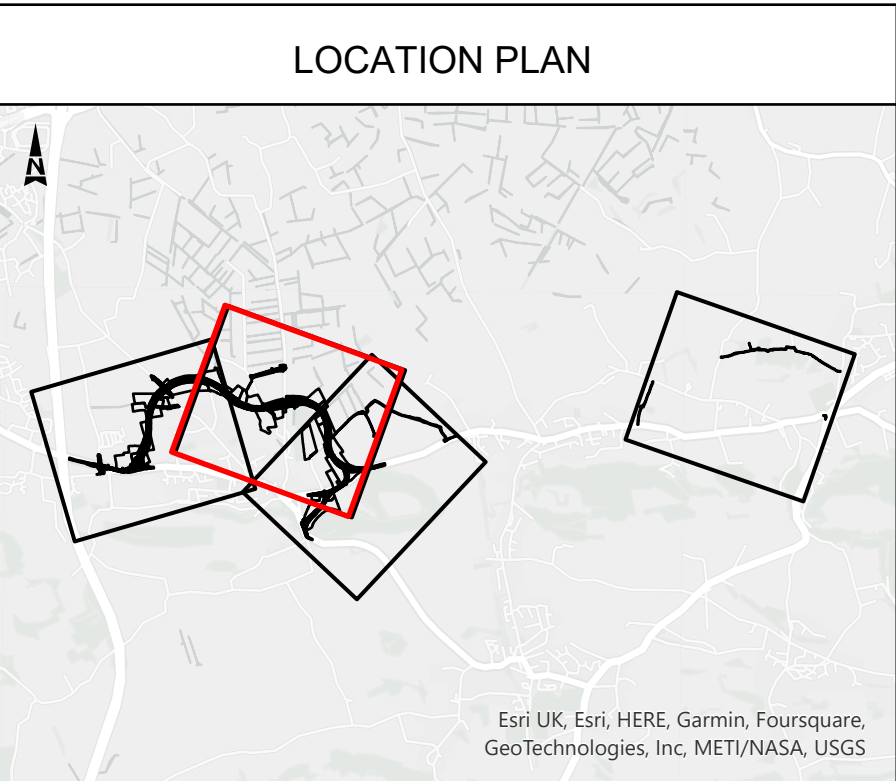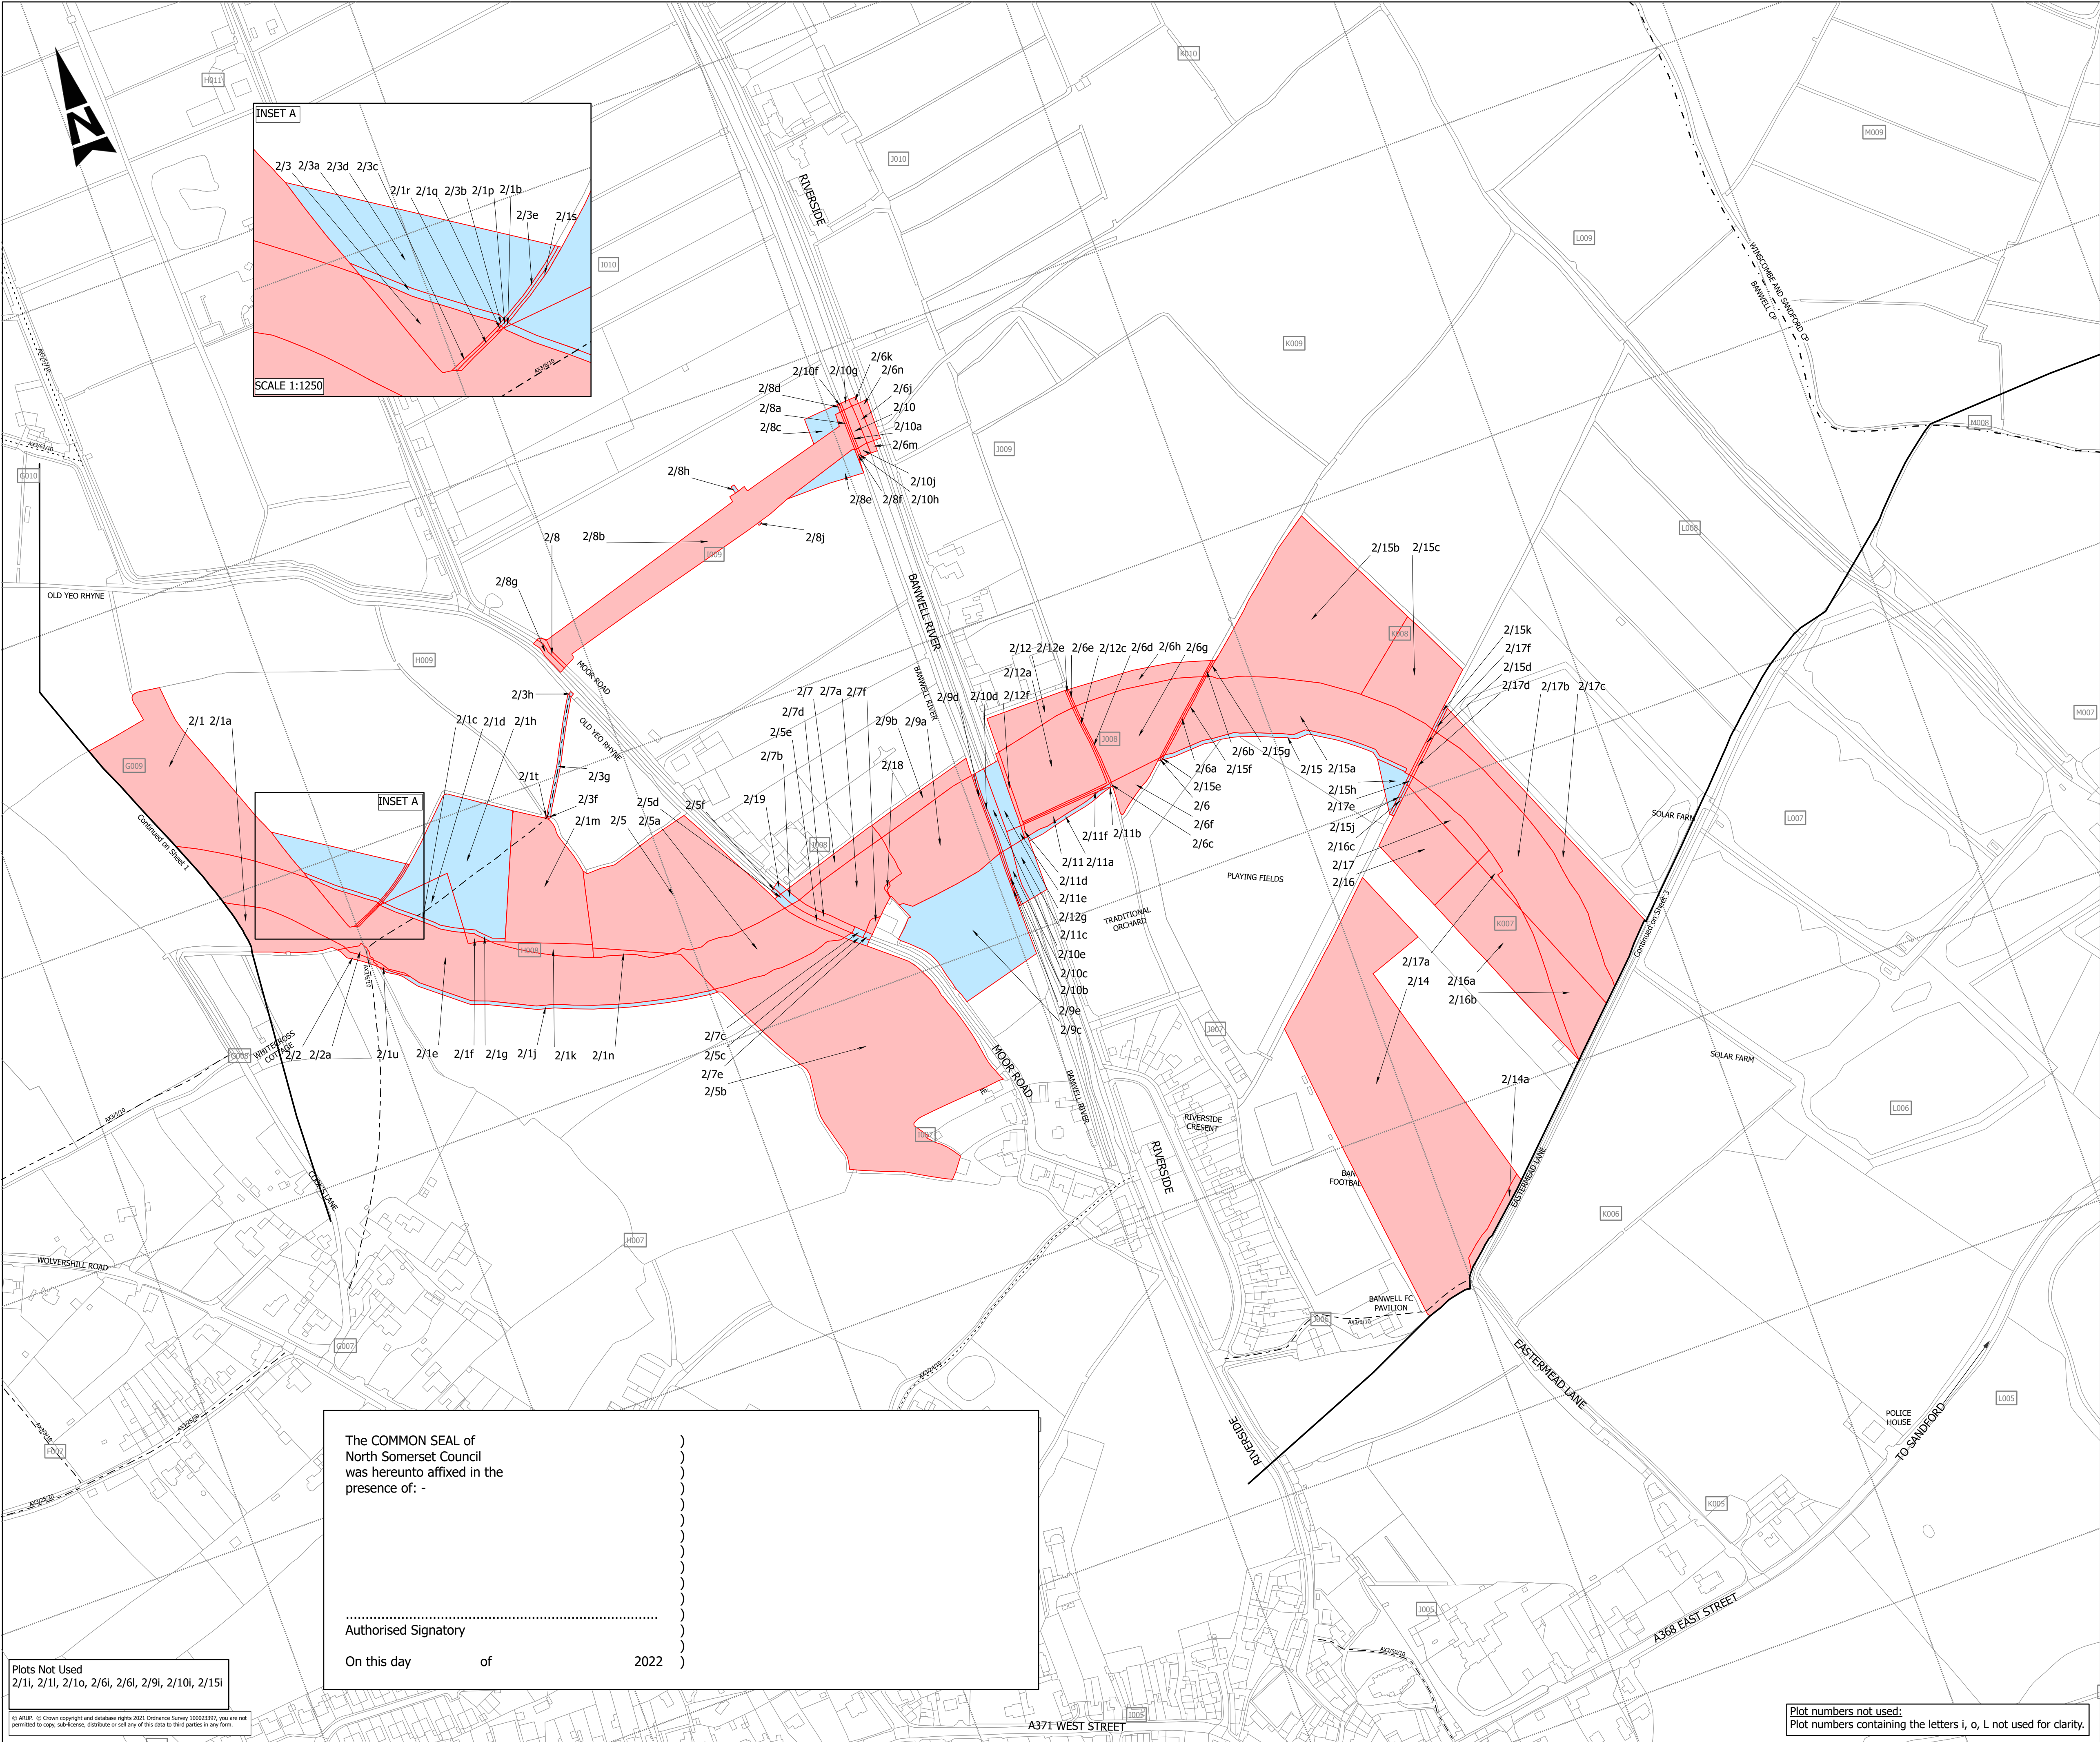

NOTES FOR INFORMATION

1. The new highway, for which land delineated on this sheet is required, is referred to in the associated Planning Application Reference Number 22/P/1768

2. For construction and improvement of highways in pursuance of the associated Side Roads Order on land delineated on this sheet, see Site Plan 2 of the North Somerset Council (Banwell Bypass and Southern Link Classified Road) (Side Roads Order) 2022

LEGEND

LAND TO BE ACQUIRED

NEW RIGHTS TO BE CREATED


PUBLIC RIGHT OF WAY

BRIDLEWAY

FOOTPATH

PARISH/WARD BOUNDARIES

ENCLOSURE NUMBERS

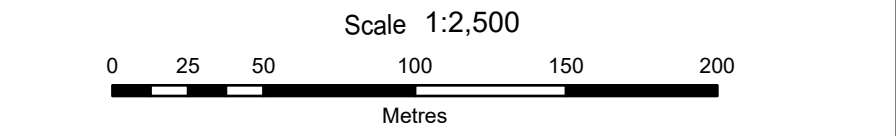

Project Title

MAP REFERRED TO IN THE NORTH SOMERSET COUNCIL (BANWELL BYPASS AND SOUTHERN LINK) COMPULSORY PURCHASE ORDER 2022

Drawing Title

COMPULSORY PURCHASE ORDER SHEET 2 OF 4

Drawing Number	Originator	Volume	
BNWLBP	ARP	LLO	P05
X BB Z	DR	ZL	000002
Location	Type	Role	Number

The COMMON SEAL of North Somerset Council was hereunto affixed in the presence of: -

.....

Authorised Signatory

On this day of 2022

Plots Not Used



2/11, 2/11, 2/10, 2/6i, 2/6i, 2/9i, 2/10i, 2/15i

© ARUP. © Crown copyright and database rights 2021 Ordnance Survey 100033397. You are not permitted to copy, sub-license, distribute or sell any of this data to third parties in any form.

Plot numbers not used:

Plot numbers containing the letters i, o, l not used for clarity.



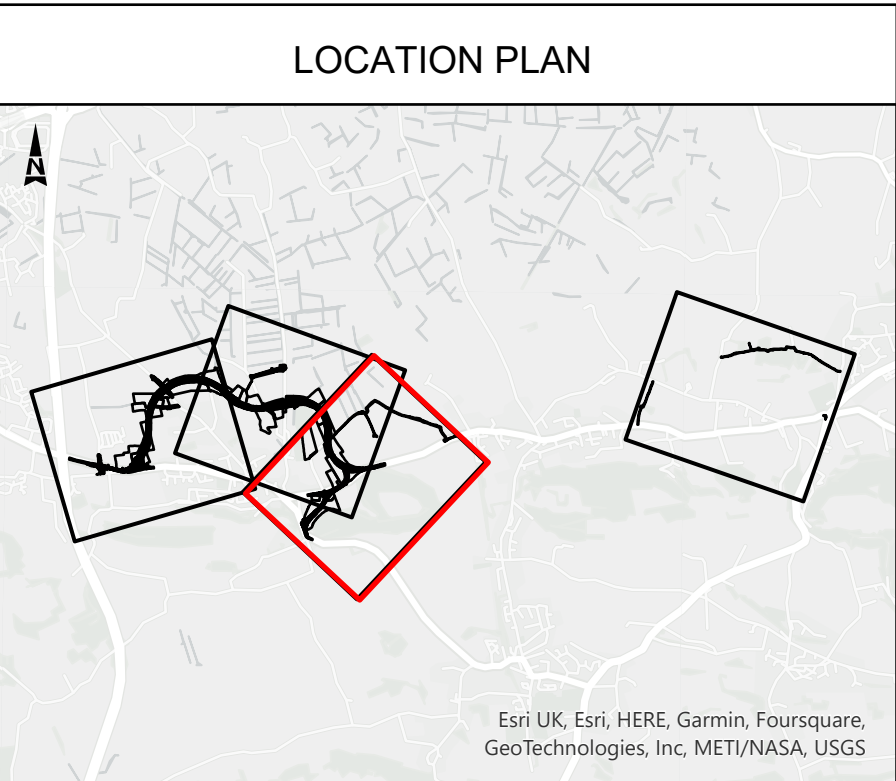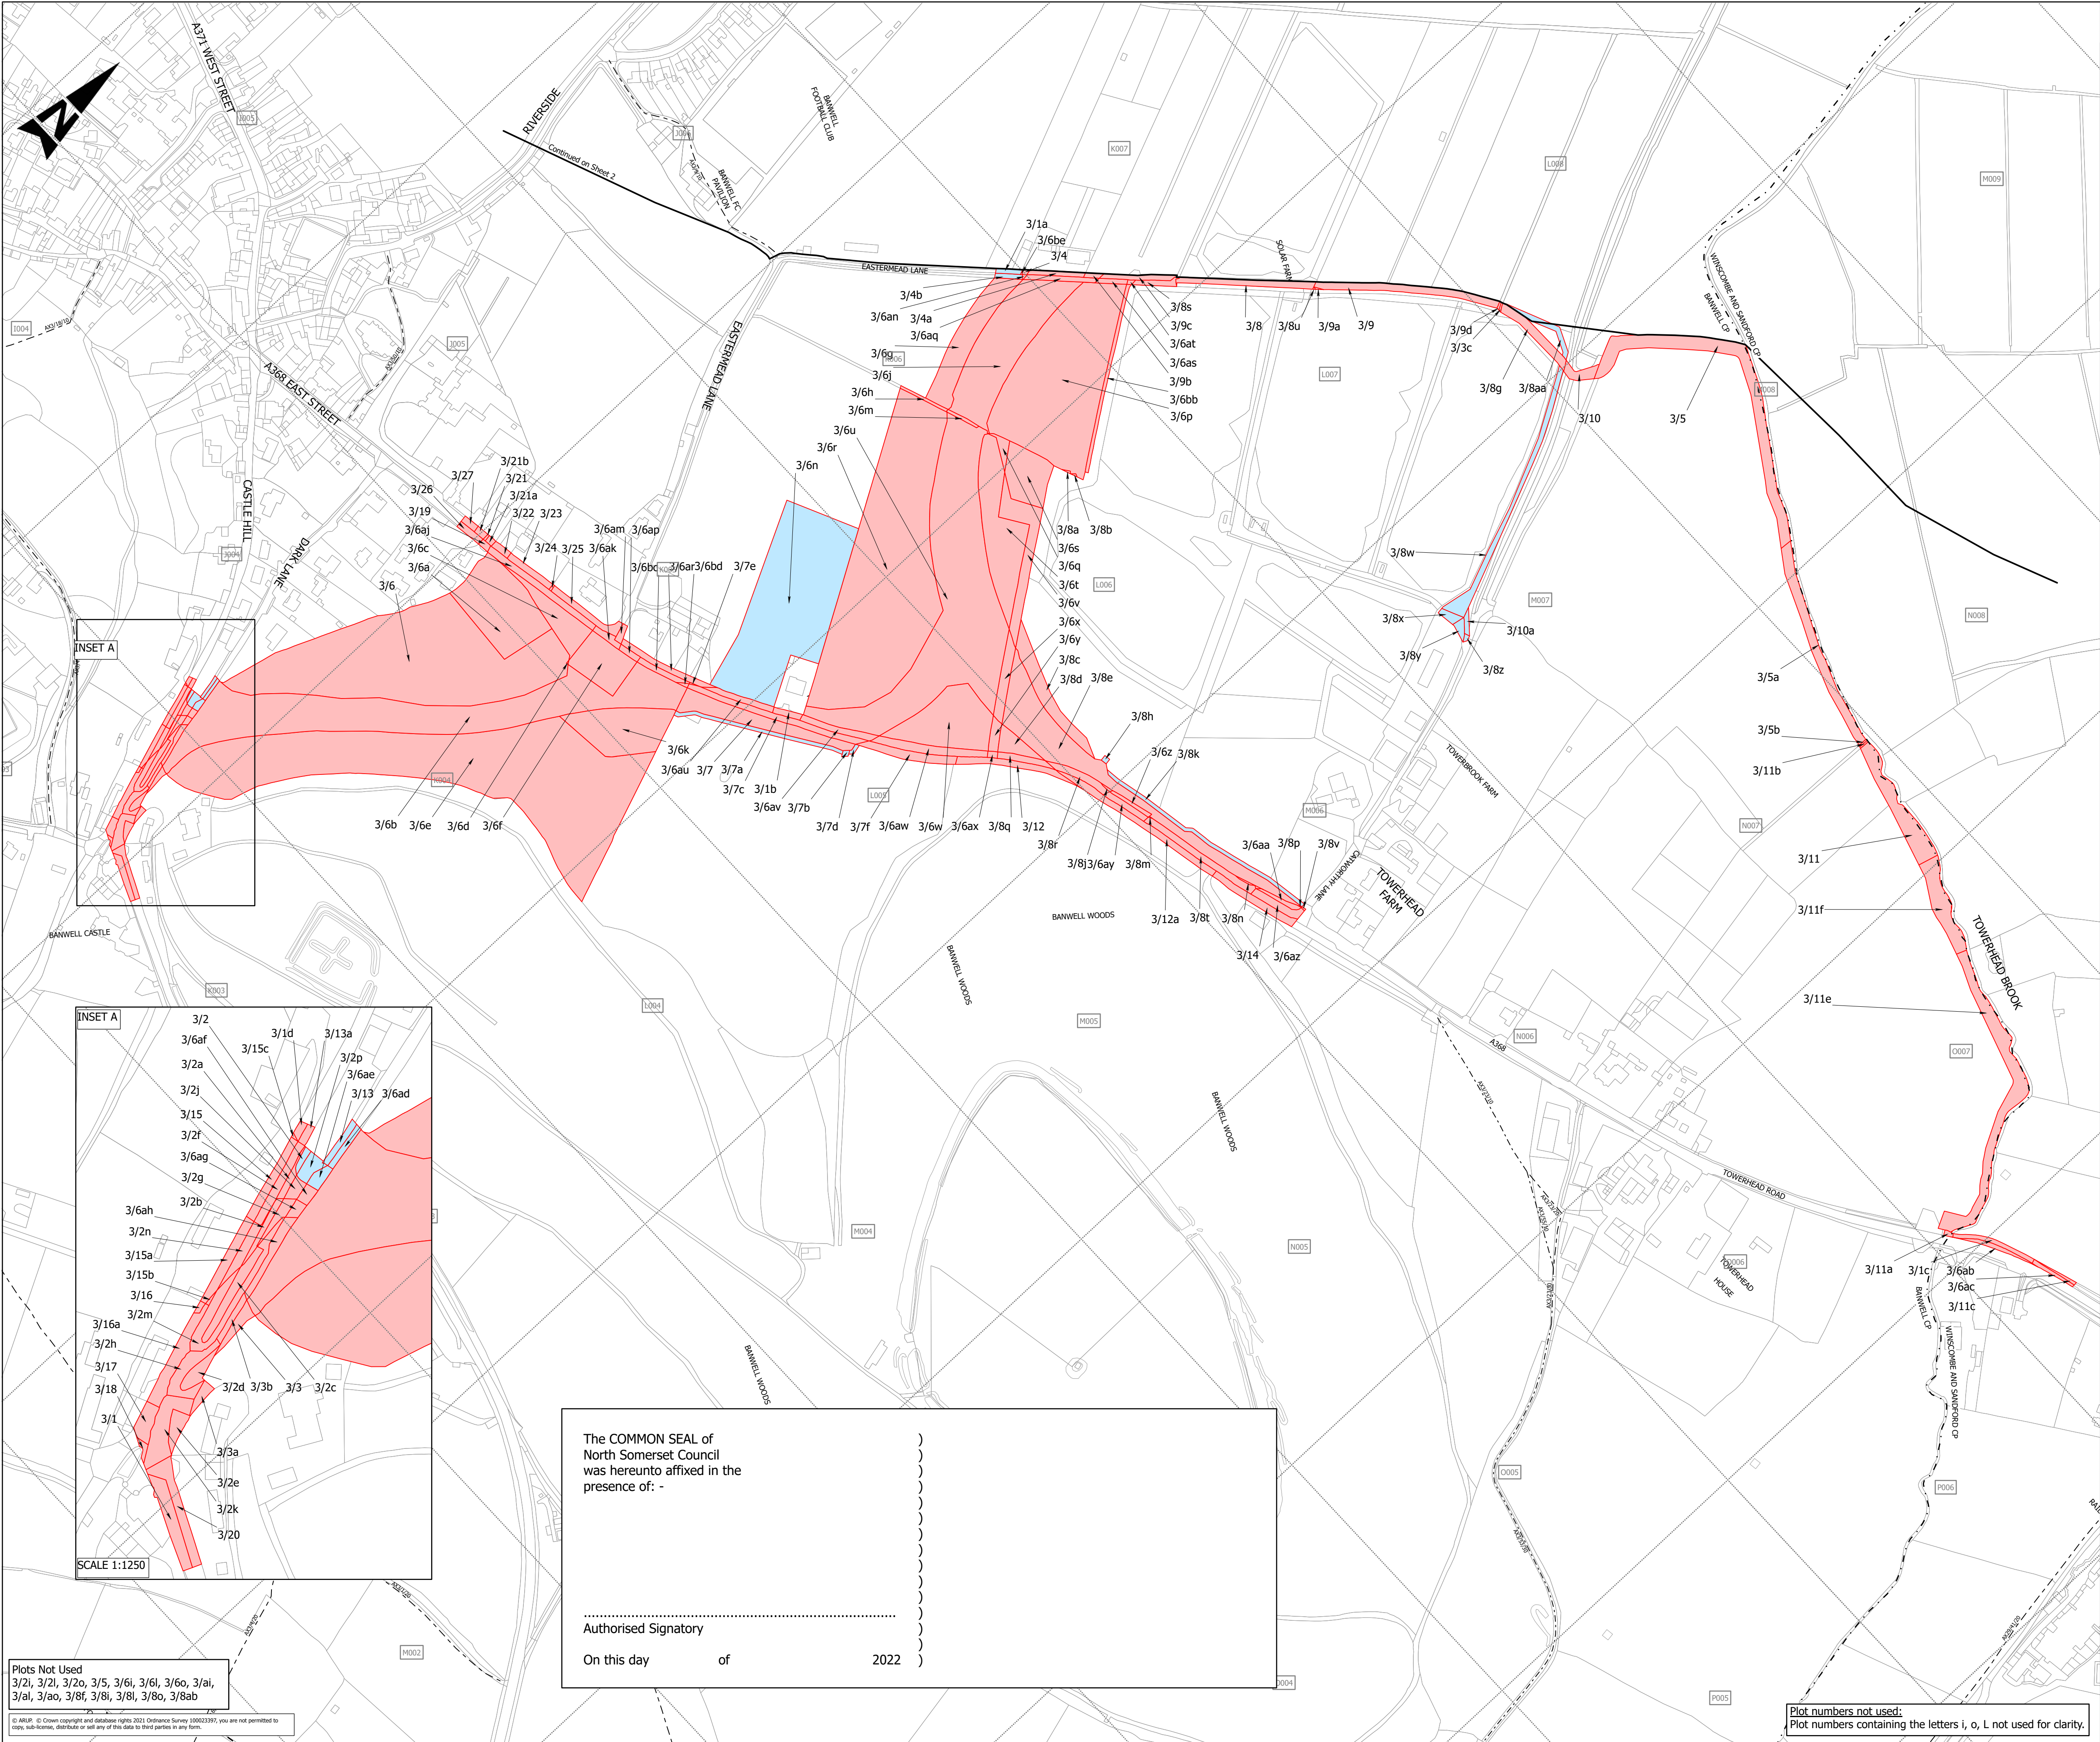

**NOTES FOR INFORMATION**

1. The new highway, for which land delineated on this sheet is required, is referred to in the associated Planning Application Reference Number 22/P/1768

2. For construction and improvement of highways in pursuance of the associated Side Roads Order on land delineated on this sheet, see Site Plan 3 of the North Somerset Council (Banwell Bypass and Southern Link Classified Road) (Side Roads Order) 2022


**LEGEND**

LAND TO BE ACQUIRED  
NEW RIGHTS TO BE CREATED

PUBLIC RIGHT OF WAY  
FOOTPATH  
RESTRICTED BYWAY

PARISH/WARD BOUNDARIES

ENCLOSURE NUMBERS

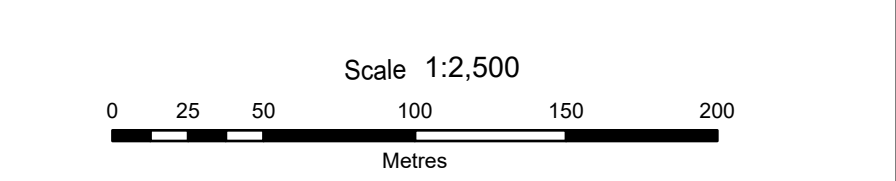

Project Title  
**MAP REFERRED TO IN THE NORTH SOMERSET COUNCIL (BANWELL BYPASS AND SOUTHERN LINK) COMPULSORY PURCHASE ORDER 2022**

Drawing Title  
**COMPULSORY PURCHASE ORDER SHEET 3 OF 4**

Drawing Number	Originator	Volume	
Project			
BNWLBP	ARP	LL0	P05
Location	Type	Role	Number
X BB Z	DR	ZL	000003

The COMMON SEAL of North Somerset Council was hereunto affixed in the presence of: -

.....

Authorised Signatory



On this day of 2022

Plots Not Used  
3/2i, 3/2l, 3/2o, 3/5, 3/6i, 3/6l, 3/6o, 3/al, 3/al, 3/ao, 3/8f, 3/8i, 3/8l, 3/8o, 3/8ab

© 2022 Esri. All rights reserved. Esri, HERE, DeLorme, Mapbox, Microsoft, Swirex, and other brands and product names are trademarks of their respective owners. All other brands and product names are trademarks of their respective owners.


Plot numbers not used:  
Plot numbers containing the letters i, o, l not used for clarity.



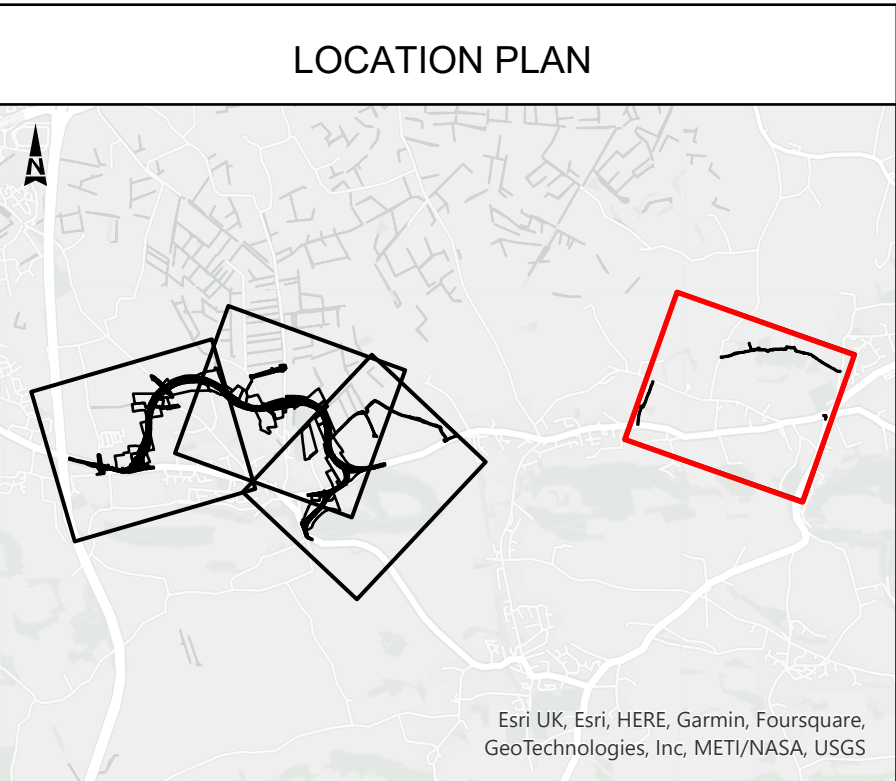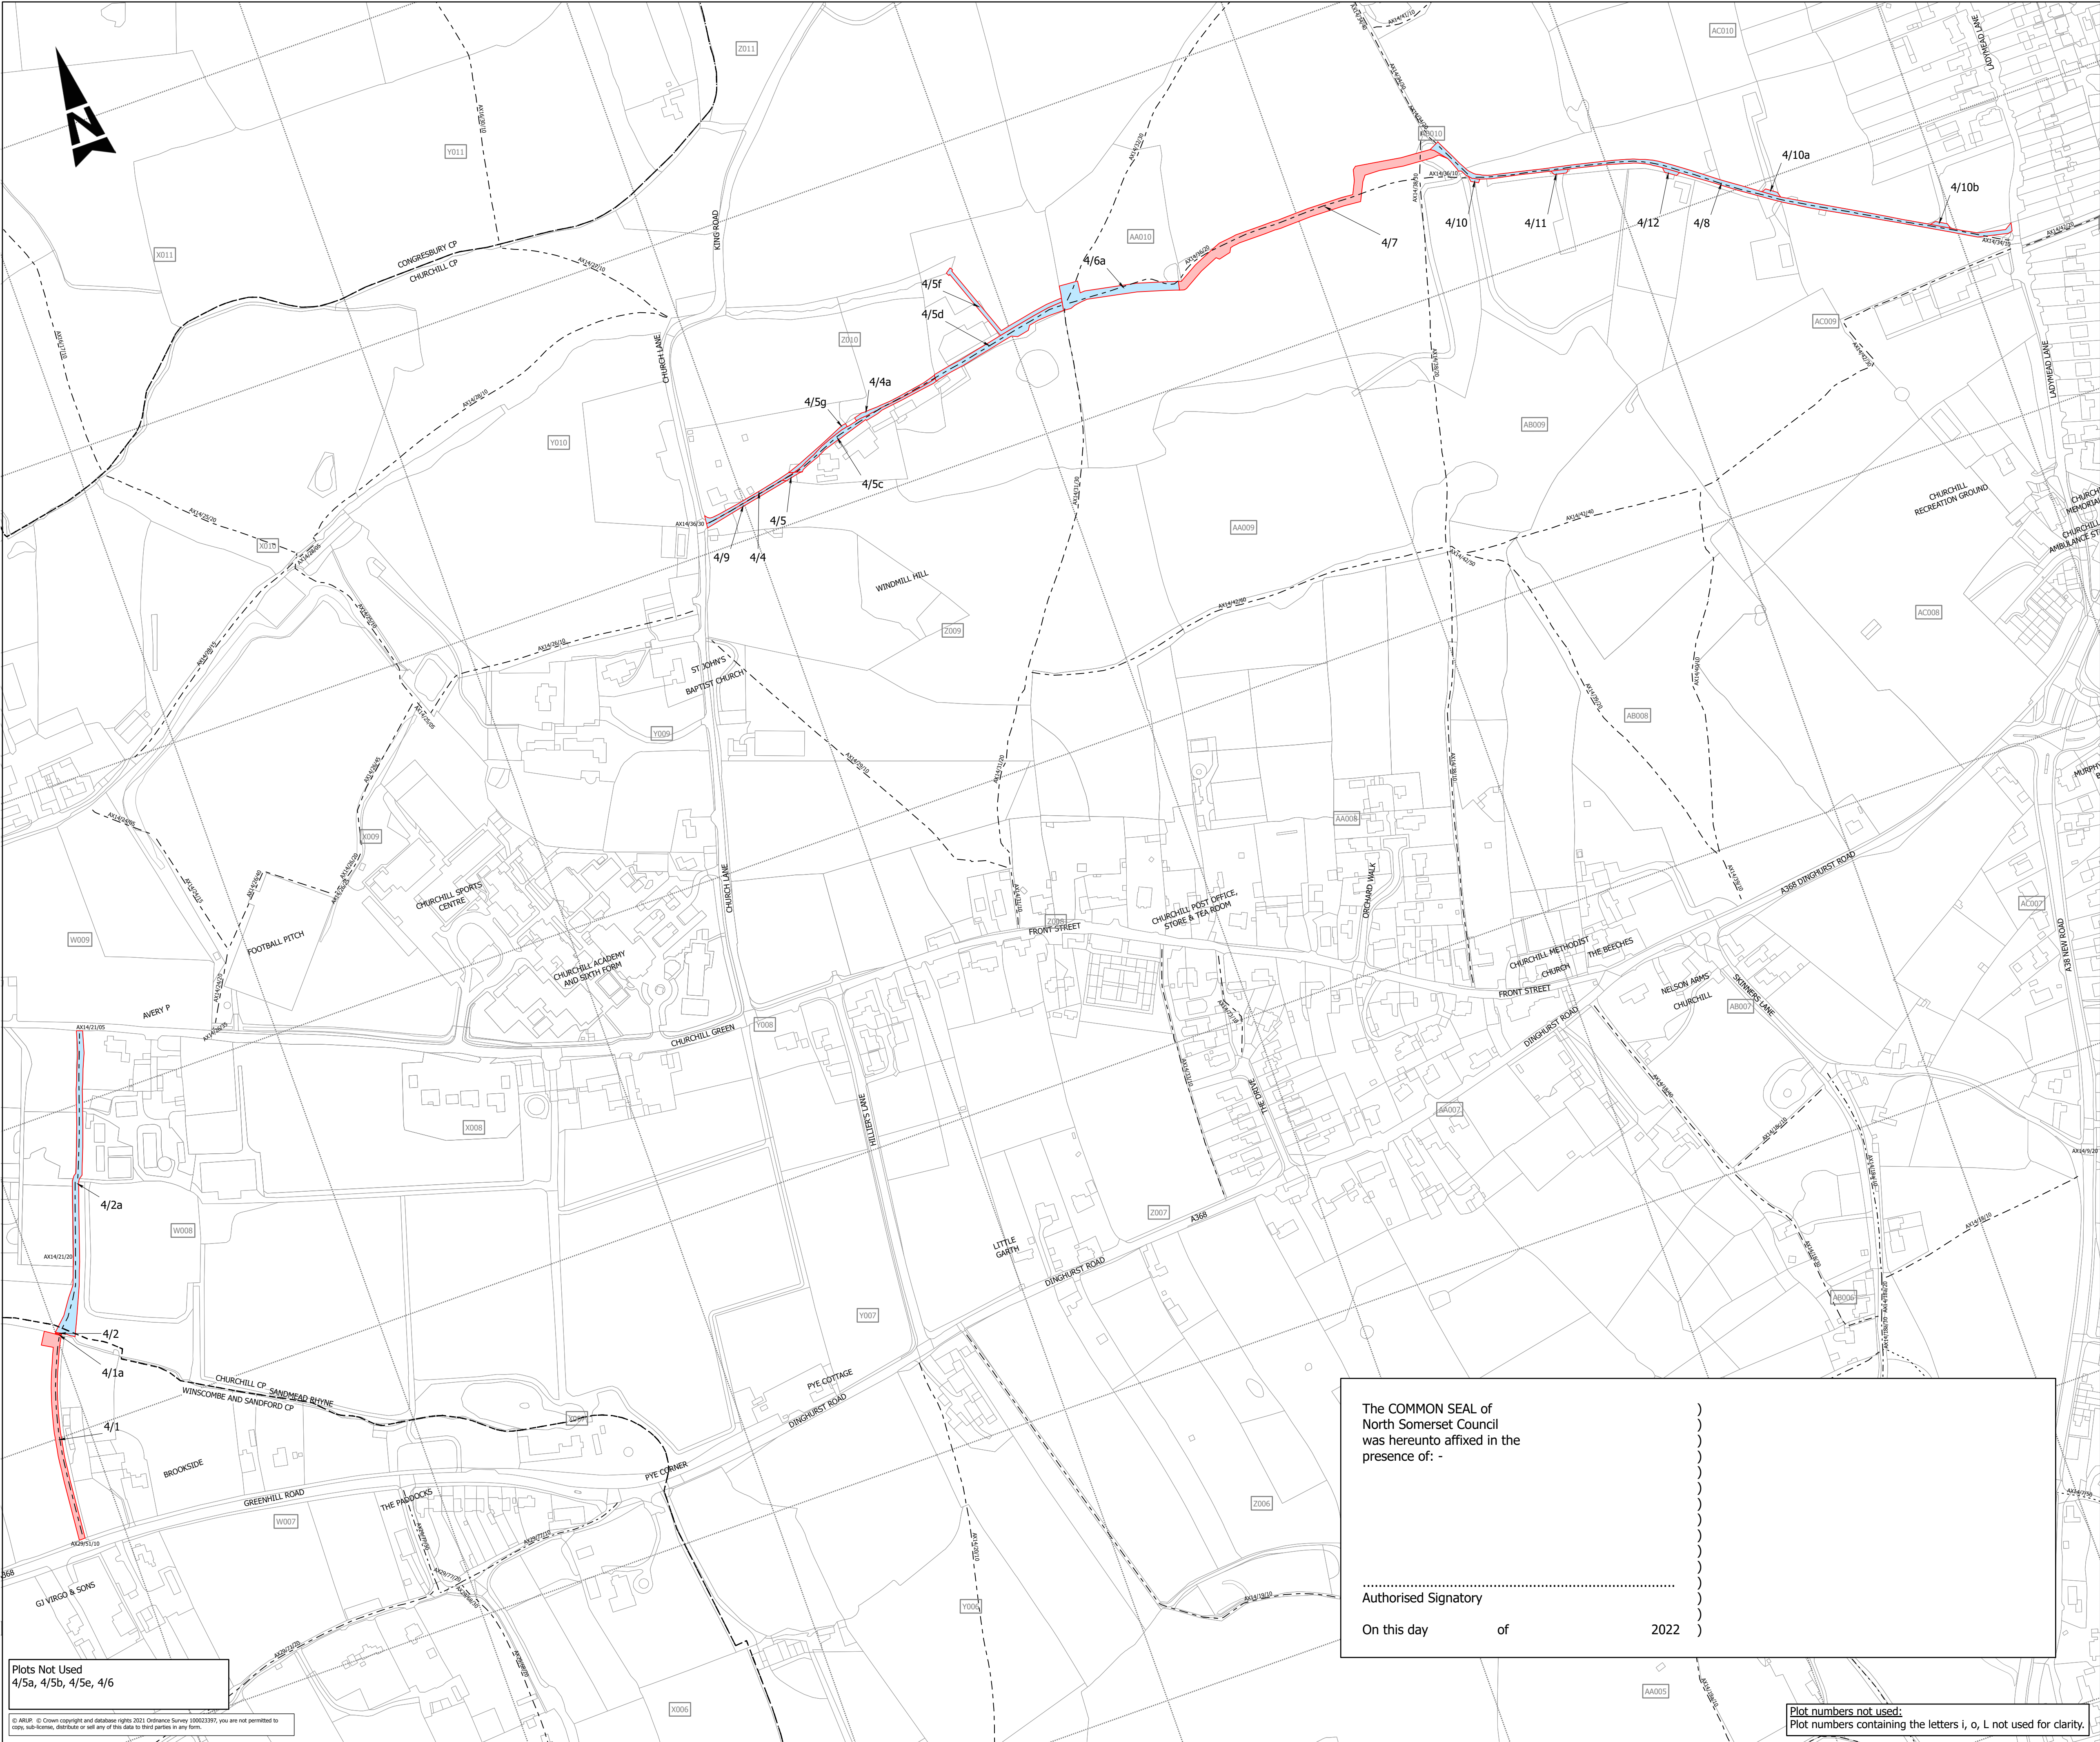

- NOTES FOR INFORMATION
1. The new highway, for which land delineated on this sheet is required, is referred to in the associated Planning Application Reference Number 22/P/1768
  2. For construction and improvement of highways in pursuance of the associated Side Roads Order on land delineated on this sheet, see Site Plan 4 of the North Somerset Council (Banwell Bypass and Southern Link Classified Road) (Side Roads Order) 2022

- LEGEND
- LAND TO BE ACQUIRED
  - NEW RIGHTS TO BE CREATED
  - PUBLIC RIGHT OF WAY
  - BRIDLEWAY
  - FOOTPATH
  - RESTRICTED BYWAY
  - PARISH/WARD BOUNDARIES
  - ENCLOSURE NUMBERS

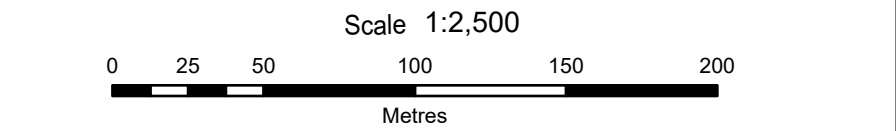

Project Title

MAP REFERRED TO IN  
THE NORTH SOMERSET  
COUNCIL (BANWELL BYPASS  
AND SOUTHERN  
LINK) COMPULSORY  
PURCHASE ORDER 2022

Drawing Title

COMPULSORY PURCHASE ORDER  
SHEET 4 OF 4

Drawing Number	Project	Originator	Volume	
BNWLBP	ARP	LLO		P04
X BB Z	DR	ZL	000004	
Location	Type	Role	Number	

The COMMON SEAL of  
North Somerset Council  
was hereunto affixed in the  
presence of: -

.....  
Authorised Signatory



On this day                      of                      2022

Plots Not Used  
4/5a, 4/5b, 4/5e, 4/6

© ARUP. © Crown copyright and database rights 2021. Ordnance Survey 100023397. You are not permitted to copy, sub-license, distribute or sell any of this data to third parties in any form.

Plot numbers not used:  
Plot numbers containing the letters i, o, l, n not used for clarity.



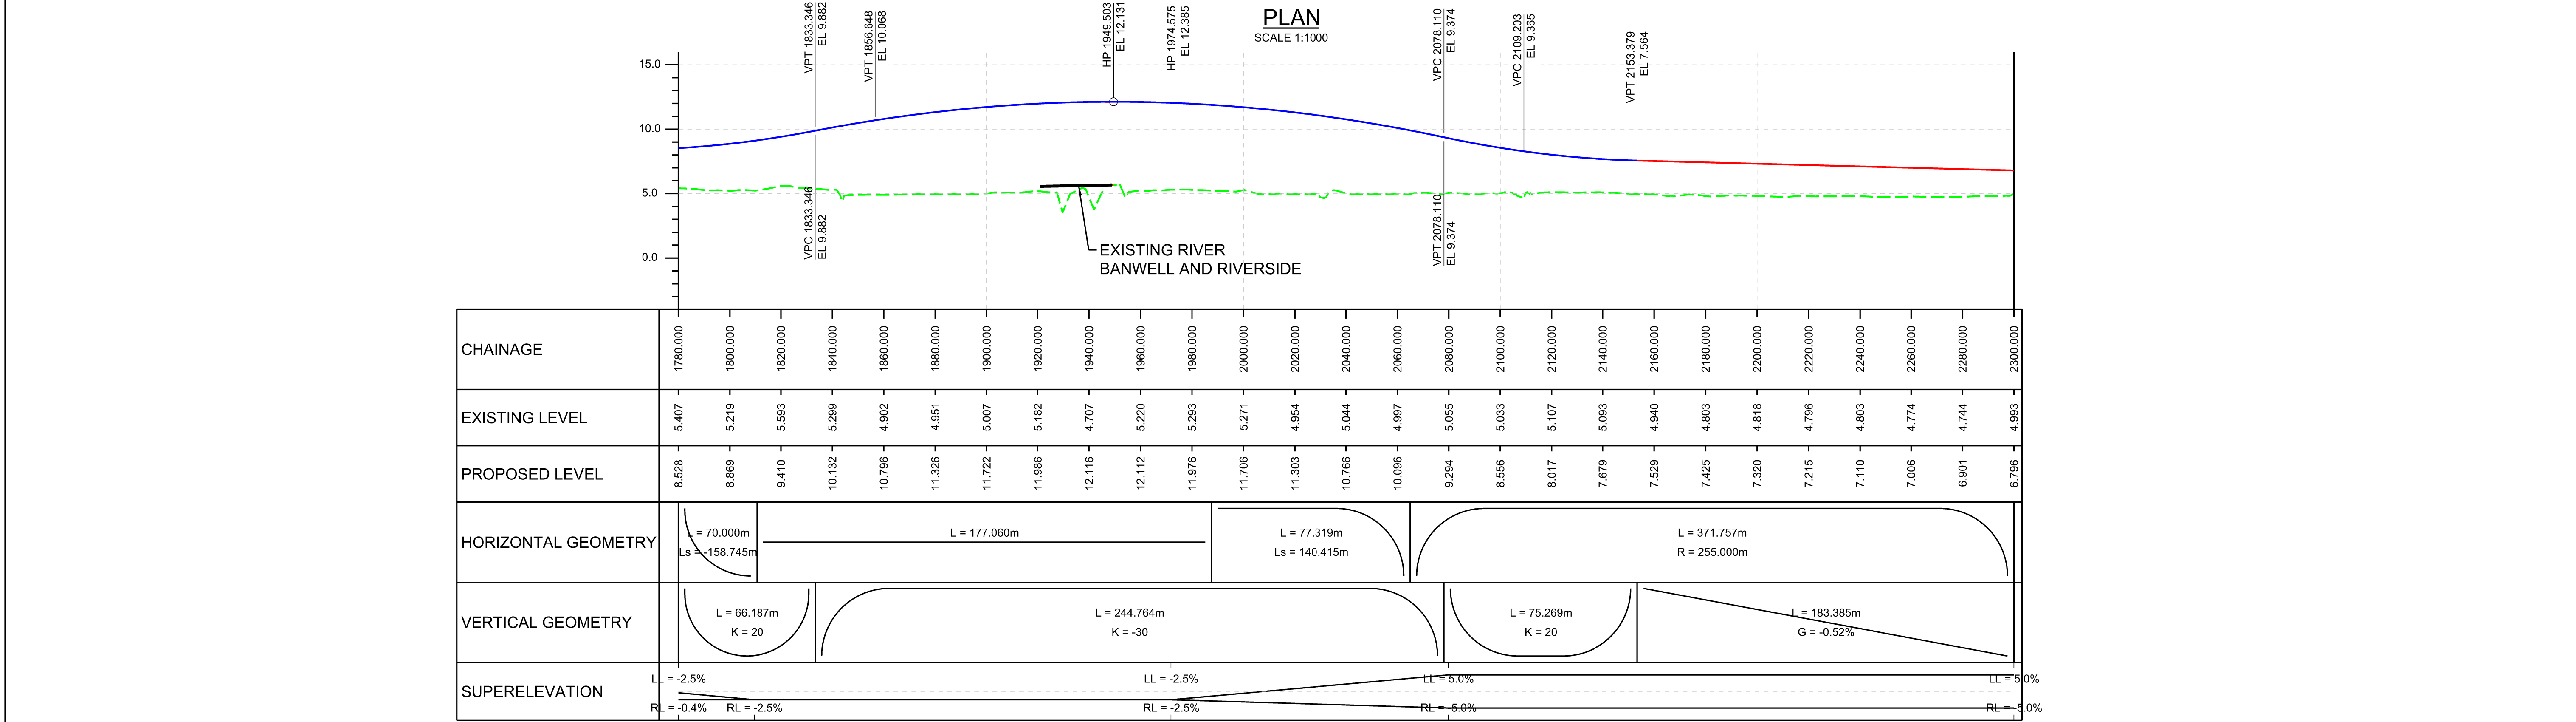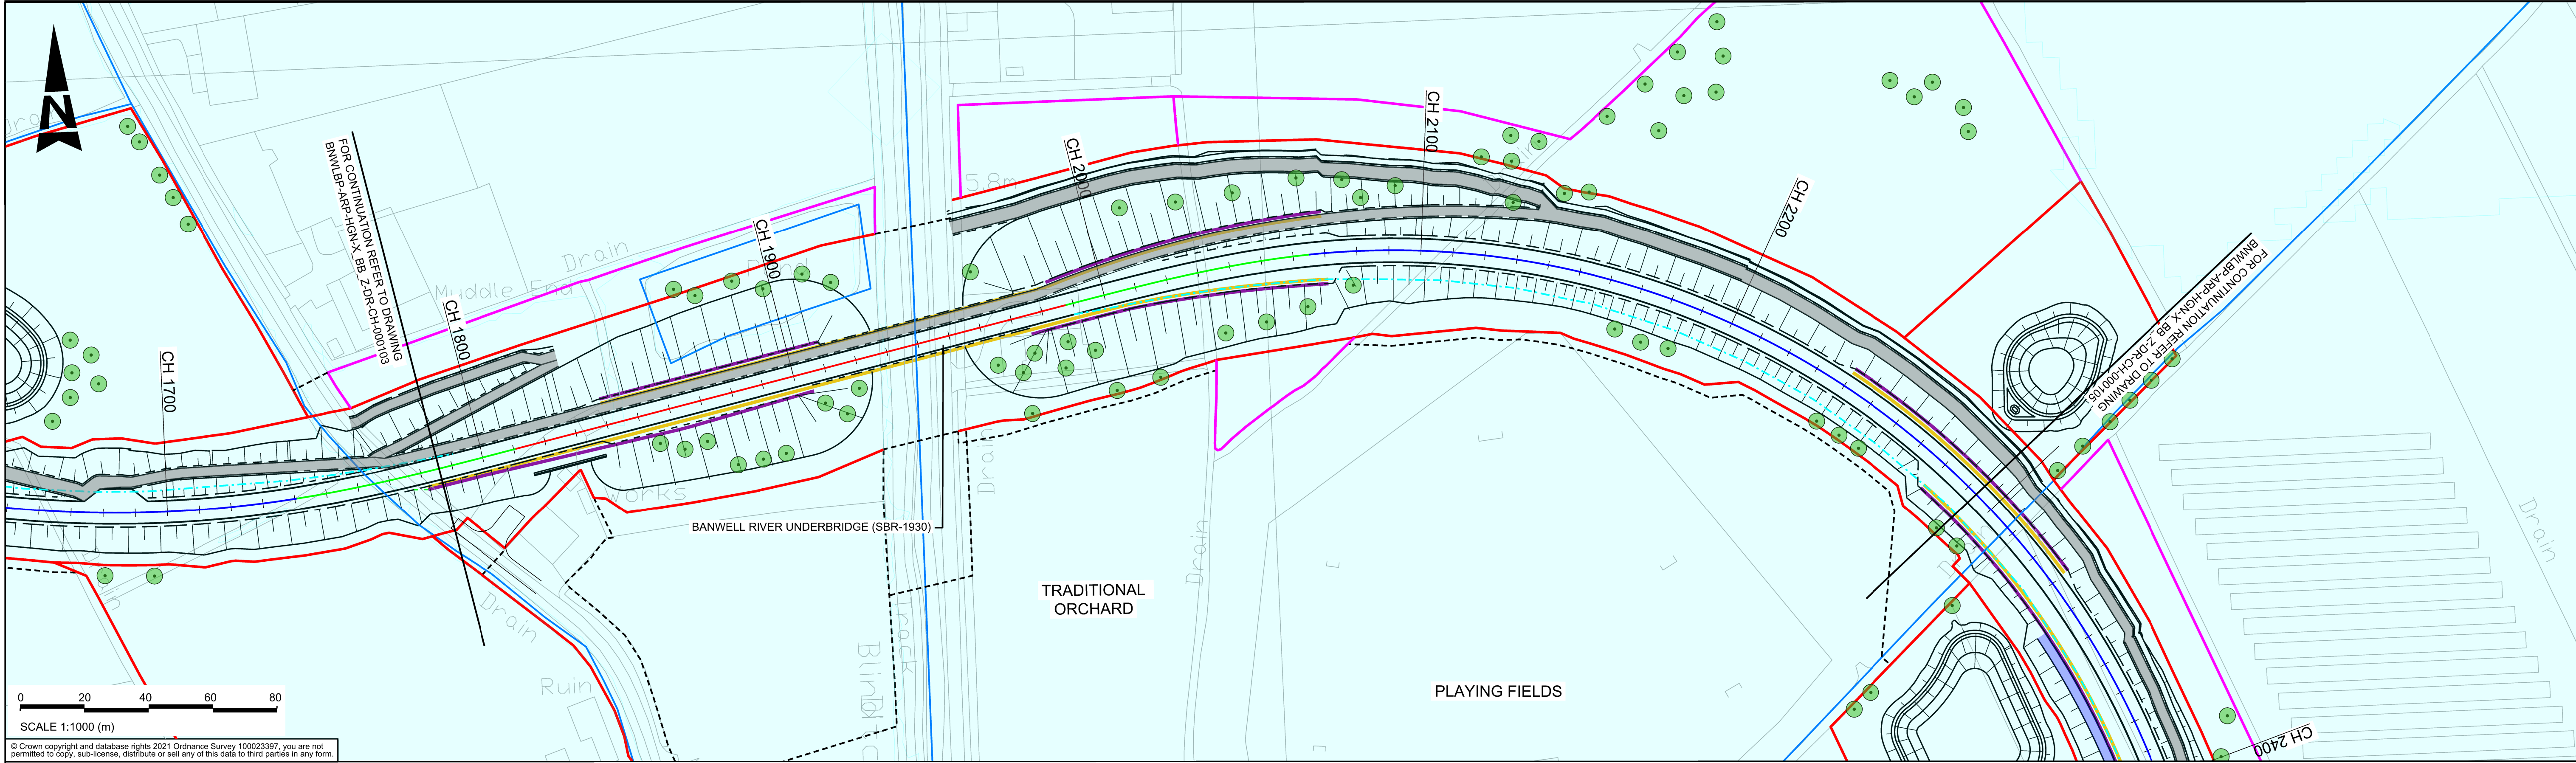

**LEGEND**

- EXISTING GROUND LEVEL
- PROPOSED GROUND LEVEL
- HIGHWAY BOUNDARY
- CPO BOUNDARY
- EASEMENT
- SAFETY BARRIER
- P.R.O.W - EXISTING FOOTWAY
- P.R.O.W - PROPOSED FOOTWAY
- WATERCOURSE
- VISIBILITY EXTENTS
- SIGNALISED JUNCTION INTERVISIBILITY ZONE
- JUNCTION VISIBILITY SPLAY
- SHARED FOOTWAY / CYCLEWAY
- SWALE
- FLOOD PLAIN
- TREES

**KEY PLAN**

**NOTES**

- ALL DIMENSIONS IN METRES UNLESS NOTED OTHERWISE.
- ONLY WRITTEN DIMENSIONS SHALL BE USED. DO NOT SCALE.
- ALL EARTHWORK EMBANKMENTS THROUGHOUT THE FLOOD PLAIN ARE AT 1:3. ALL OTHER EARTHWORK EMBANKMENTS AND CUTTINGS ARE 1:2.

**SAFETY, HEALTH AND ENVIRONMENTAL INFORMATION**

IN ADDITION TO THE HAZARDS/RISKS NORMALLY ASSOCIATED WITH THE TYPES OF WORK DETAILED ON THIS DRAWING, NOTE THE FOLLOWING SIGNIFICANT RESIDUAL RISKS (REFERENCE SHALL ALSO BE MADE TO THE DESIGN HAZARD LOG).

CONSTRUCTION	MAINTENANCE / CLEANING	USE	DECOMMISSIONING / DEMOLITION
REF NO. NONE	REF NO. NONE	REF NO. NONE	REF NO. NONE

Rev.	Date	Description	By	Chk'd	App'd	Auth'd
P01	03/12/21	FOR ISSUE	AC	GJ	TE	RW
P02	03/02/22	FOR ISSUE	DS	AC	TE	RW
P03	06/07/22	ISSUED FOR PLANNING APPLICATION	AJ	GJ	TE	MJ

**Suitability** S4 **Drawing Status** FOR PLANNING APPLICATION

**GRIFFITHS** civil engineering and construction

**ARUP** **TACP**

**North Somerset COUNCIL**

**Project Title** BANWELL BYPASS AND HIGHWAY IMPROVEMENTS

**Drawing Title** PLAN AND PROFILE MAINLINE SHEET 4 OF 6

Scale	By	Checked	Approved	Authorised
As Shown	AJ	GJ	TE	MJ

Original Size	Date	Date	Date	Date
A1	06/07/22	06/07/22	06/07/22	06/07/22

Drawing Number	Project	Originator	Volume	Revision
BNWLBP - X_BB_Z	ARP	HML	- DR - CH - 000104	P03