


Note:
Any reproduction of Ordnance Survey map work, illustrated on this drawing is covered by licence (No. SR151580) issued by the Director General, Ordnance Survey and allows
Pascall+Watson Limited ("The Licensee") to copy, Ordnance Survey material for their business use.
The signed control copy of this drawing is held at the offices of Pascall+Watson Limited.

Information shown is for illustrative purposes only.

REVISION NOTE:

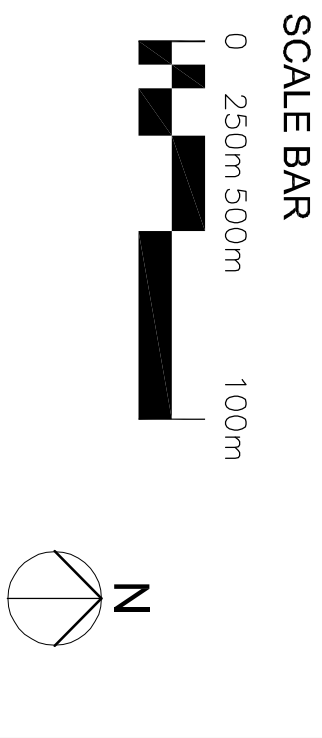

LEGEND

- DEVELOPMENT BOUNDARY LINE
- EXISTING AIRPORT BUILDINGS
- PROPOSED CAPD BUILDINGS
- ILLUSTRATIVE MASTERPLAN BUILDINGS
- ILLUSTRATIVE MASTERPLAN HARDSCAPING
- ILLUSTRATIVE MASTERPLAN SOFTSCAPING

Rev	Dim	Date	Description
-	MN	17.11.22	Issued for Planning

FOR INFORMATION

London City Airport Limited City Aviation House Royal Dockside London E16 2TB

London City Airport

PASCALL +WATSON

The Warehouse 10 Block Friars Lane London, EC4V 6ER
T +44 (0)20 3837 2500 www.pascall.co.uk

DOCKSIDE MASTERPLAN VISION (ILLUSTRATIVE ONLY)


Discipline										Project Phase
Drawing Originator										PLANNING
Pascall+Watson architects										Originator's Job No.
Checked By										6772
29.07.2022										Drawn By
Approved By										29.07.2022
Building Grid Reference										MN
SITE										1:2000 @ A1
Proj. Code	Orig.	Dim.	Zone	Level	Type	Building	Design	Scale	Rev.	Status
A400PAW	A	14	XXX	DR	GAB00-009	-	IS2			



1 Masterplan Vision (Illustrative) - CGI View Toward South-West



2 Masterplan Vision (Illustrative) - CGI View Toward North-East

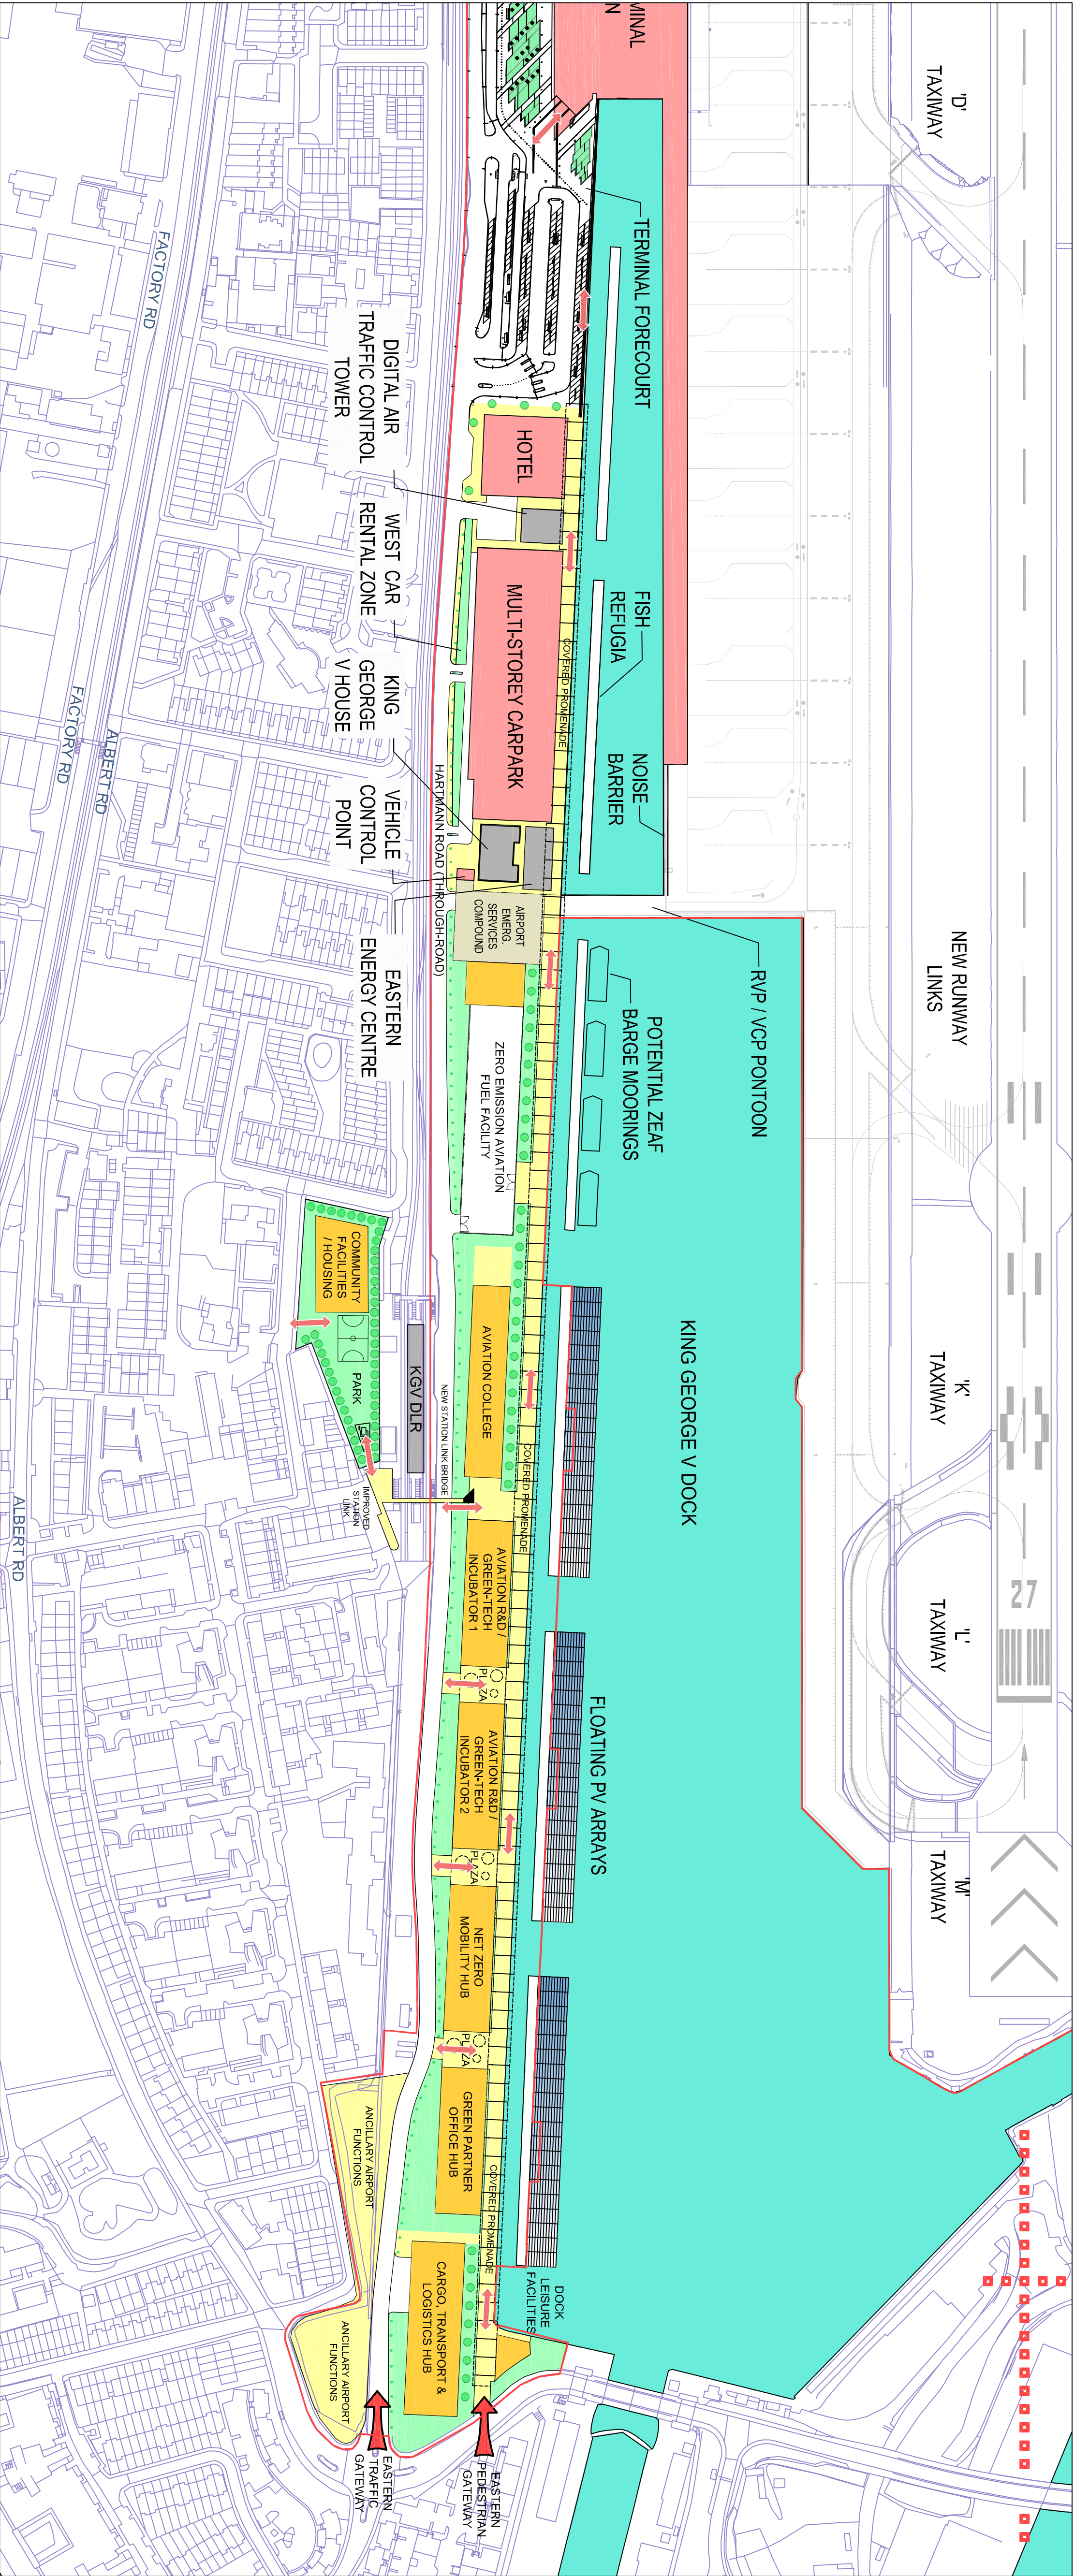

3 Masterplan Vision (Illustrative) - Site Plan & Connectivity