

NOTES:
This Site Plan does not show widths or constructional details


Borough/Parish Boundary - - - - -
Public Right of Way - - - - -

KEY:


Classified Roads
Highway Boundary - - - - -
Highway Boundary - - - - -

Highway to be stopped up 

Highway to be improved 

 New Highway 

Private Means of Access to be stopped up 

 New Means of Access 

(District of Vale of White Horse and District of South Oxfordshire)

P01	First Issue	08/11/22	AH	SS	JH
Rev	Description	Date	By	Check	Approved

This map is reproduced from Ordnance Survey material with the permission of Ordnance Survey on behalf of the Controller of Her Majesty's Stationary Office. © Crown Copyright. Unauthorised reproduction infringes Crown Copyright and may lead to prosecution or civil proceedings. Oxfordshire County Council, 0100023343, 2021




THE OXFORDSHIRE COUNTY COUNCIL (DIDCOT GARDEN TOWN HIGHWAYS INFRASTRUCTURE – A4130 IMPROVEMENT (MILTON GATE TO COLLETT ROADABOUT), A4197 DIDCOT TO CULHAM LINK ROAD, AND A415 CLIFTON HAMPDEN BYPASS) (SIDE ROADS) ORDER 2022

SITE PLAN 4 -
A4130 – GREAT WESTERN RAILWAY BRIDGE CROSSING

The COMMON SEAL of
Oxfordshire County Council
was hereunto affixed in the
presence of –

 



Authorised Officer

Dated this 21st day of December 2022
Seal No. 108.95.122


Drawn	Checked	Approved	Date
AH	SS	JH	08/11/22

GH Project Number	Scale at A1
132861.001	1:1,000

Drawing Number	Revision
GH-132861001-SRO-4	P01

 

SCALE: 1:1,000

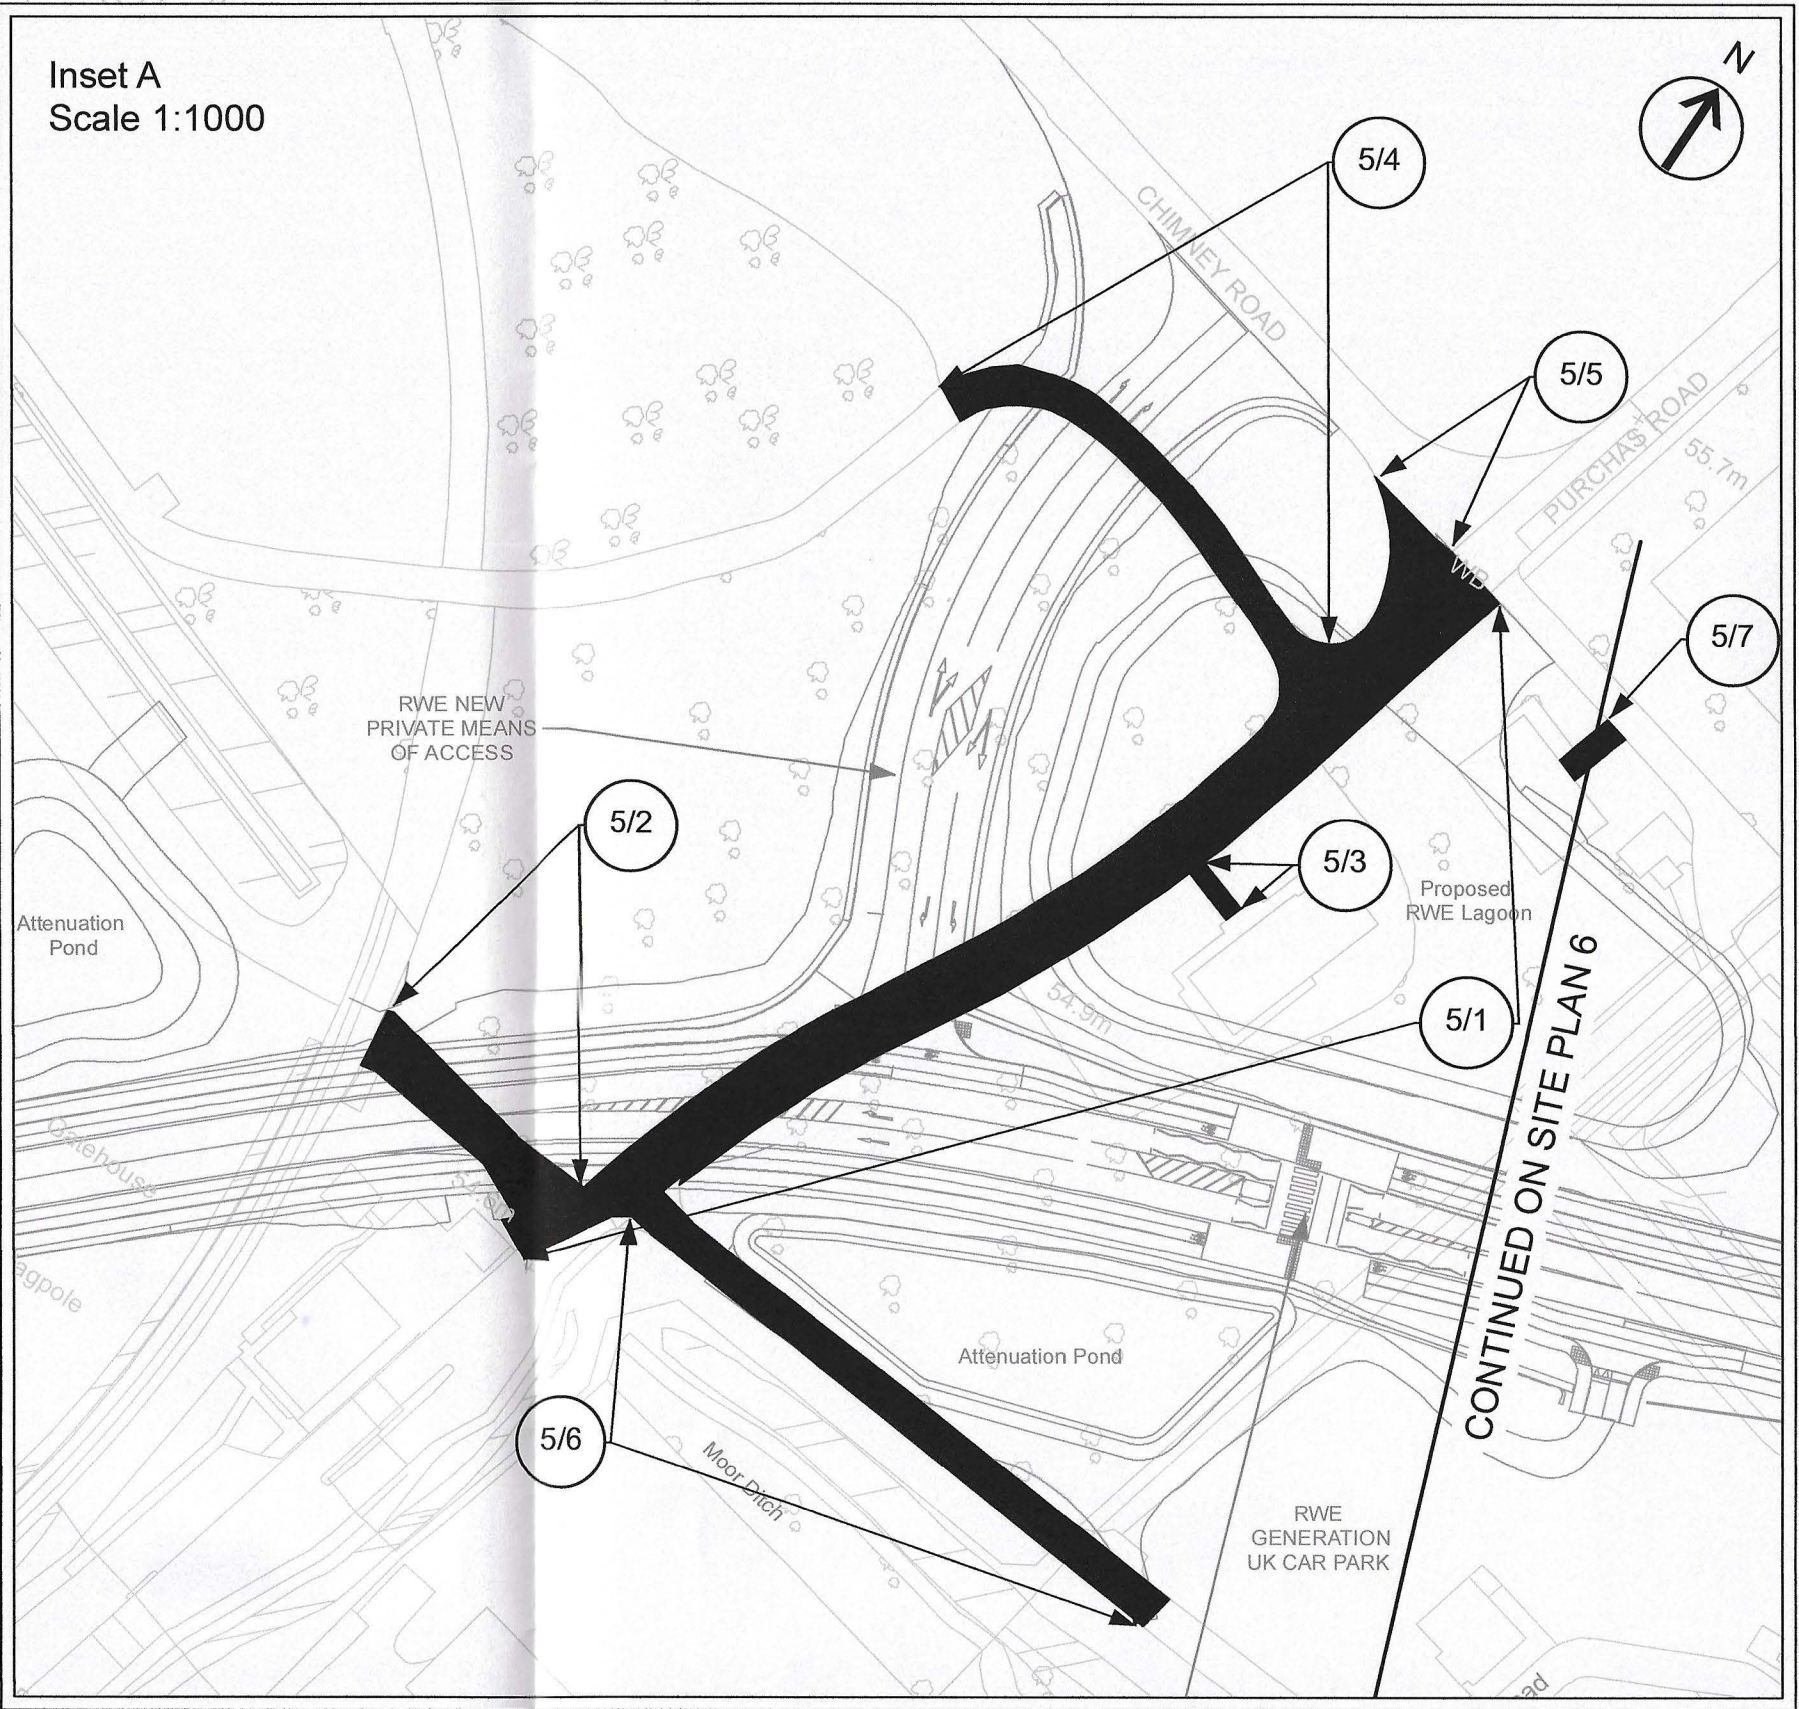

NOTES:
This Site Plan does not show widths or construction details
Borough/Parish Boundary - - - - -
Public Right of Way - - - - -

KEY:

Classified Roads

Highway Boundary

Highway to be stopped up


Highway to be improved

New Highway

Private Means of Access to be stopped up

New Means of Access

(District of Vale of White Horse and District of South Oxfordshire)

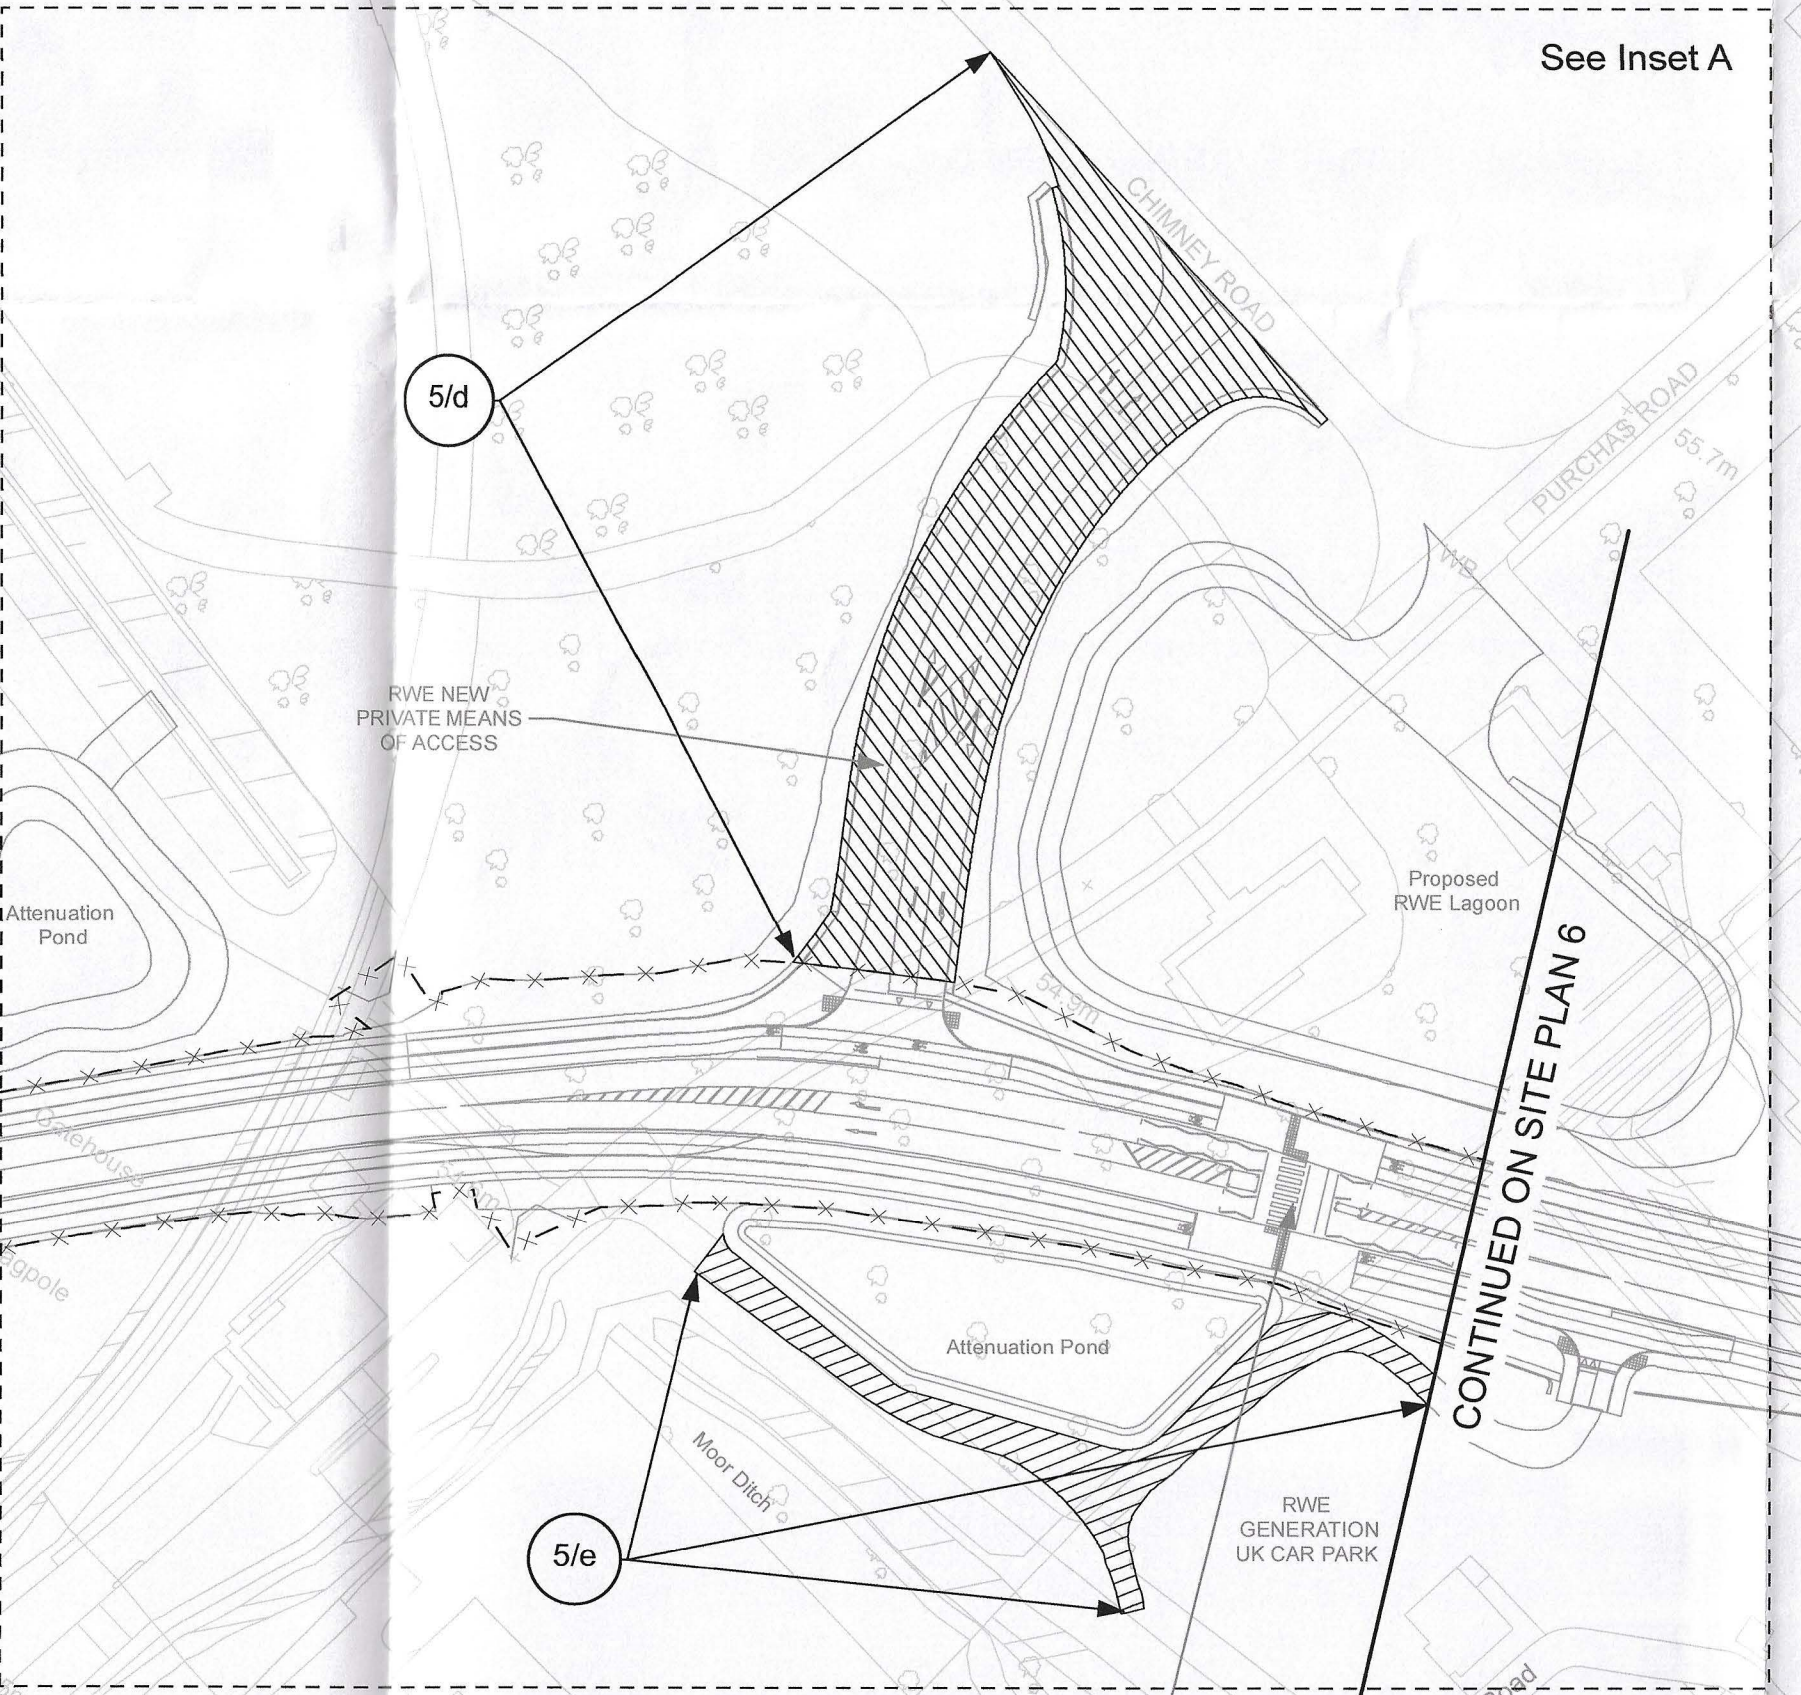

P01	First Issue	08/11/22	AH	SS	JH
Rev	Description	Date	By	Check	Approved

This map is reproduced from Ordnance Survey material with the permission of Ordnance Survey on behalf of the Controller of Her Majesty's Stationery Office. © Crown Copyright. Unauthorised reproduction infringes Crown Copyright and may lead to prosecution or civil proceedings. Oxfordshire County Council, 0100023343, 2021



THE OXFORDSHIRE COUNTY COUNCIL (DIDCOT GARDEN TOWN HIGHWAYS INFRASTRUCTURE - A4130 IMPROVEMENT (MILTON GATE TO COLLETT ROUNDABOUT), A4197 DIDCOT TO CULHAM LINK ROAD, AND A415 CLIFTON HAMPDEN BYPASS) (SIDE ROADS) ORDER 2022

SITE PLAN 5 -
A4130 - EAST OF GREAT WESTERN RAILWAY
BRIDGE CROSSING TO PURCHASE ROAD

The COMMON SEAL of
Oxfordshire County Council
was hereunto affixed in the
presence of -



Authorised Officer

Dated this 21st day of December 2022
Seal No. 1103 & 122

Drawn	Checked	Approved	Date
AH	SS	JH	08/11/22

GH Project Number	Scale at A1
132861.001	1:1,000

Drawing Number	Revision
GH-132861001-SRO-5	P01

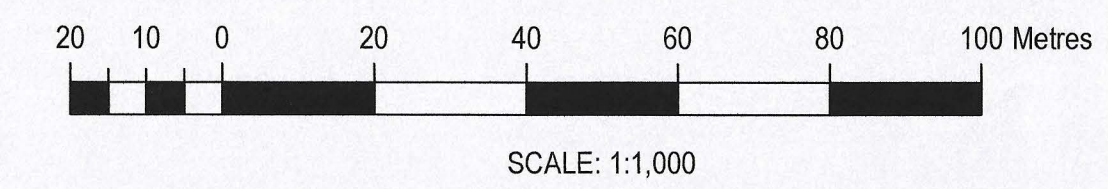

NOTES:

This Site Plan does not show widths or construction details
Borough/Parish Boundary
Public Right of Way

- KEY:
- Classified Roads
 - Highway to be stopped up
 - Highway to be improved
 - New Highway
 - Private Means of Access to be stopped up
 - New Means of Access

(District of Vale of White Horse and District of South Oxfordshire)

Rev	First Issue	08/11/22	AH	SS	JH
Description	Date	By	Check	Approved	
This plan is prepared from Ordnance Survey material with the permission of Ordnance Survey on behalf of the Controller of Her Majesty's Stationery Office. © Crown Copyright. Unauthorised reproduction infringes Crown Copyright and may lead to prosecution or civil proceedings. Oxfordshire County Council, 01865 25241, 2021					



THE OXFORDSHIRE COUNTY COUNCIL (DIDCOT GARDEN TOWN HIGHWAYS INFRASTRUCTURE – A4130 IMPROVEMENT MILTON GATE TO COLLETT ROUNDABOUT), A4107 DIDCOT TO CULHAM LINK ROAD, AND A6 CULFORD HAMPDEN BYPASS) (SIDE ROADS) ORDER 2022

SITE PLAN 6 -

A4130 – PURCHAS ROAD TO CHURCHWARD

The COMMON SEAL of Oxfordshire County Council was hereunto affixed in the presence of –



Authorised Officer

Dated this 21st day of December 2022

Seal No. 132861001

Drawn	AH	Checked	SS	Approved	JH	Date	08/11/22
GH Project Number	132861.001	Scale at A1	1:1,000	Revision	P01		
Drawing Number	GH-132861001-SRO-6						

