



Elevation B-B Existing: Road Bridge East Elevation
Scale 1:100

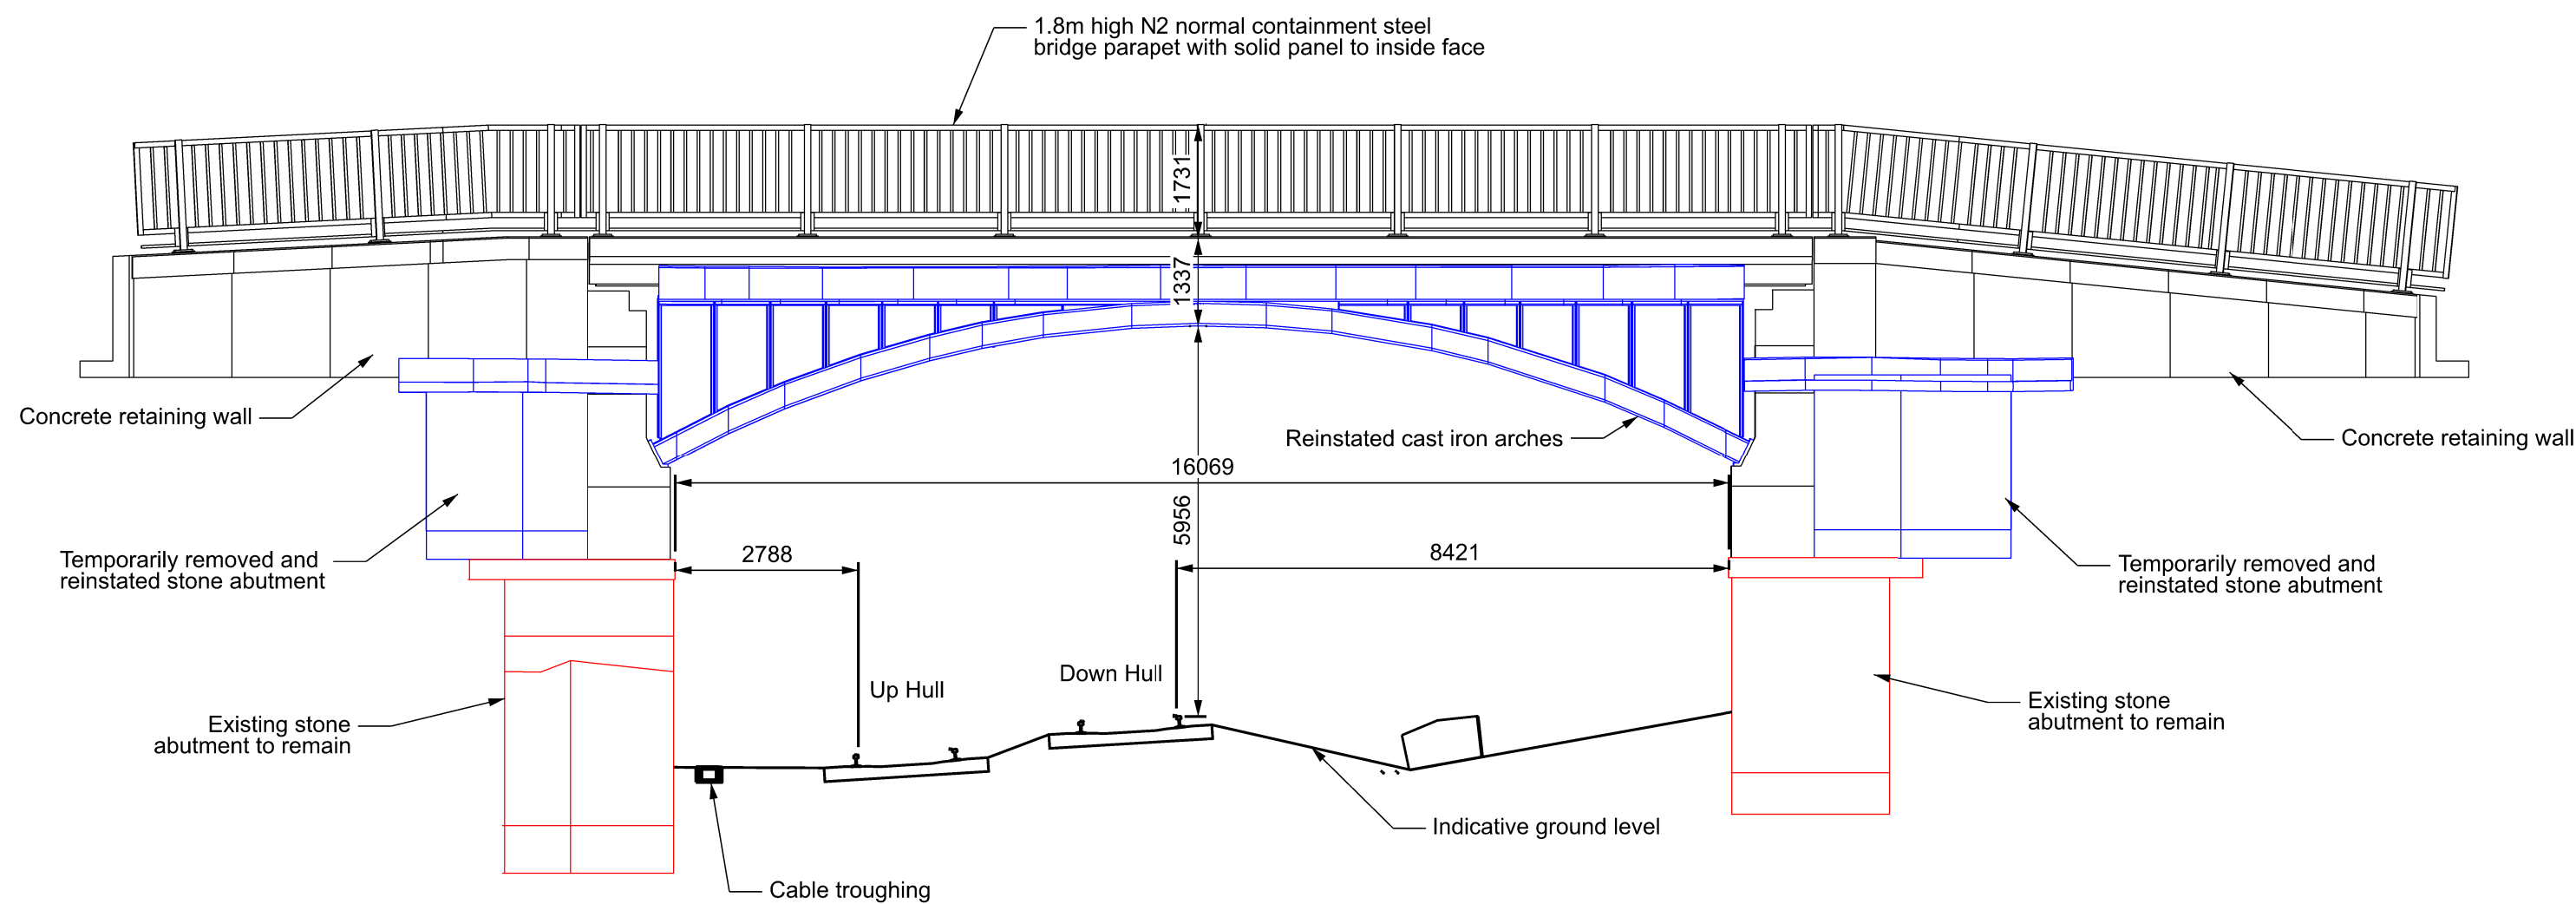


Elevation B-B Proposed: Road Bridge East Elevation
Scale 1:100

- Legend
- Proposed Infrastructure
 - Existing Infrastructure to be Retained
 - Existing Infrastructure to be Modified

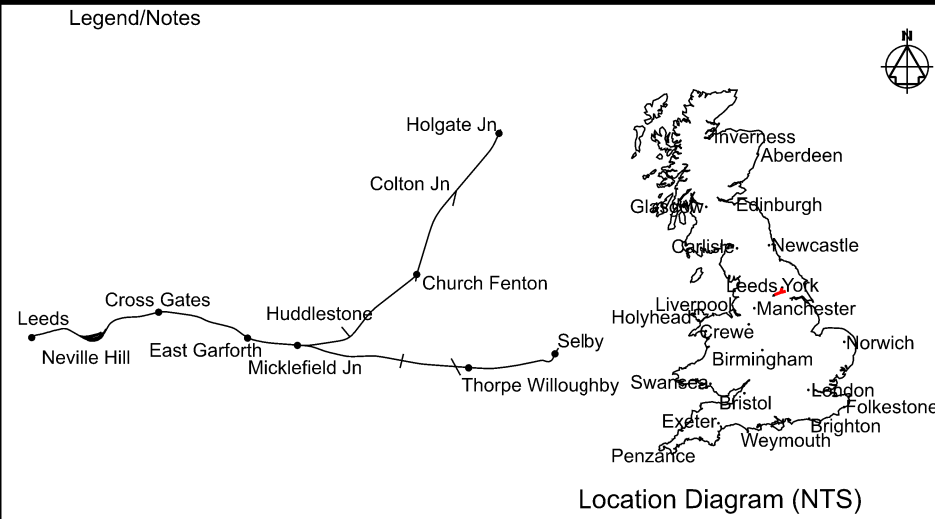

- Leeds to Micklefield Enhancements Order
- Notes
- All dimensions are in millimetres unless stated otherwise.
 - Do not scale from this drawing.
 - In constructing or maintaining the works identified as Scheduled Works in Schedule 1 of the Network Rail (Leeds to Micklefield Enhancements) Order Network Rail may deviate from the dimensions shown on this drawing to the extent permitted by the Order.
 - For information on materials and finishes please see D&A Statement.
 - This drawing is to be read in conjunction with:
 - 151666-TRA-00-HUL4-DRG-R-SG-220001 - Location Plan
 - 151666-TRA-00-HUL4-DRG-R-SG-220002 - Site Plan
 - 151666-TRA-00-HUL4-DRG-R-SG-220003 - Detailed Plans
 - 151666-TRA-00-HUL4-DRG-R-SG-220004 - Elevations West
 - 151666-TRA-00-HUL4-DRG-R-SG-220006 - Proposed Sections

 

P01	29/06/23	First Issue				OM	MW	MW	
Rev	Date	Description of Revisions				Drawn	Chkd	Appr	
Status								Suitability	
Fit for Information									S2



Authorised		Signed	Electronically Signed	Date			
Contractor(s)							
TRU Alliance							
Location							
AREA BDY MICKLEFIELD TO LEEDS CITY STATION							
Type	CAD Drawing	Sub-type	Elevation				
Role	Rail Engineering	Sub-Role	Signalling				
Zone	None Specific						
Phasing	Proposed	Project Stage	GRIP 4				
Project							
Transpennine Route Upgrade							
Contract No.							
151666							
Contract Title							
TRU - East of Leeds							
Drawing Title							
Works to Raise Crawshaw Woods Bridge Existing and Proposed Elevations East							
Designed	O.McIntosh	Signed	Electronically Signed	Date	29/06/23		
Drawn	O.McIntosh	Signed	Electronically Signed	Date	29/06/23		
Checked	M.Westwood	Signed	Electronically Signed	Date	29/06/23		
Approved	M.Westwood	Signed	Electronically Signed	Date	29/06/23		
Scale(s)	ELR & Mileage						
1:100	14.1078		to	0			
Alternative Reference				Sheet			
Drawing Number				of	Revision		
151666-TRA-00-HUL4-DRG-R-SG-220005					P01		