


Elevation A-A Existing: Road Bridge West Elevation


Scale 1:100

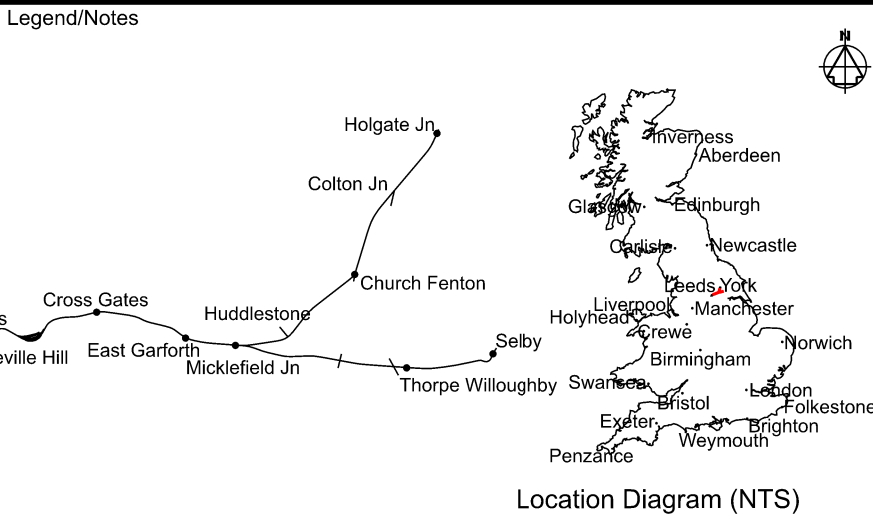

Leeds to Micklefield Enhancements Order

Notes


1. All dimensions are in millimetres unless stated otherwise.
2. Do not scale from this drawing.
3. In constructing or maintaining the works identified as Scheduled Works in Schedule 1 of the Network Rail (Leeds to Micklefield Enhancements) Order Network Rail may deviate from the dimensions shown on this drawing to the extent permitted by the Order.
4. For information on materials and finishes please see D&A Statement.
5. This drawing is to be read in conjunction with:
151666-TRA-00-HUL4-DRG-R-SG-220001 - Location Plan
151666-TRA-00-HUL4-DRG-R-SG-220002 - Site Plan
151666-TRA-00-HUL4-DRG-R-SG-220003 - Detailed Plans
151666-TRA-00-HUL4-DRG-R-SG-220005 - Elevations East
151666-TRA-00-HUL4-DRG-R-SG-220006 - Proposed Sections

 

SCALE 1:100

Legend

- Proposed Infrastructure
- Existing Infrastructure to be Retained
- Existing Infrastructure to be Modified

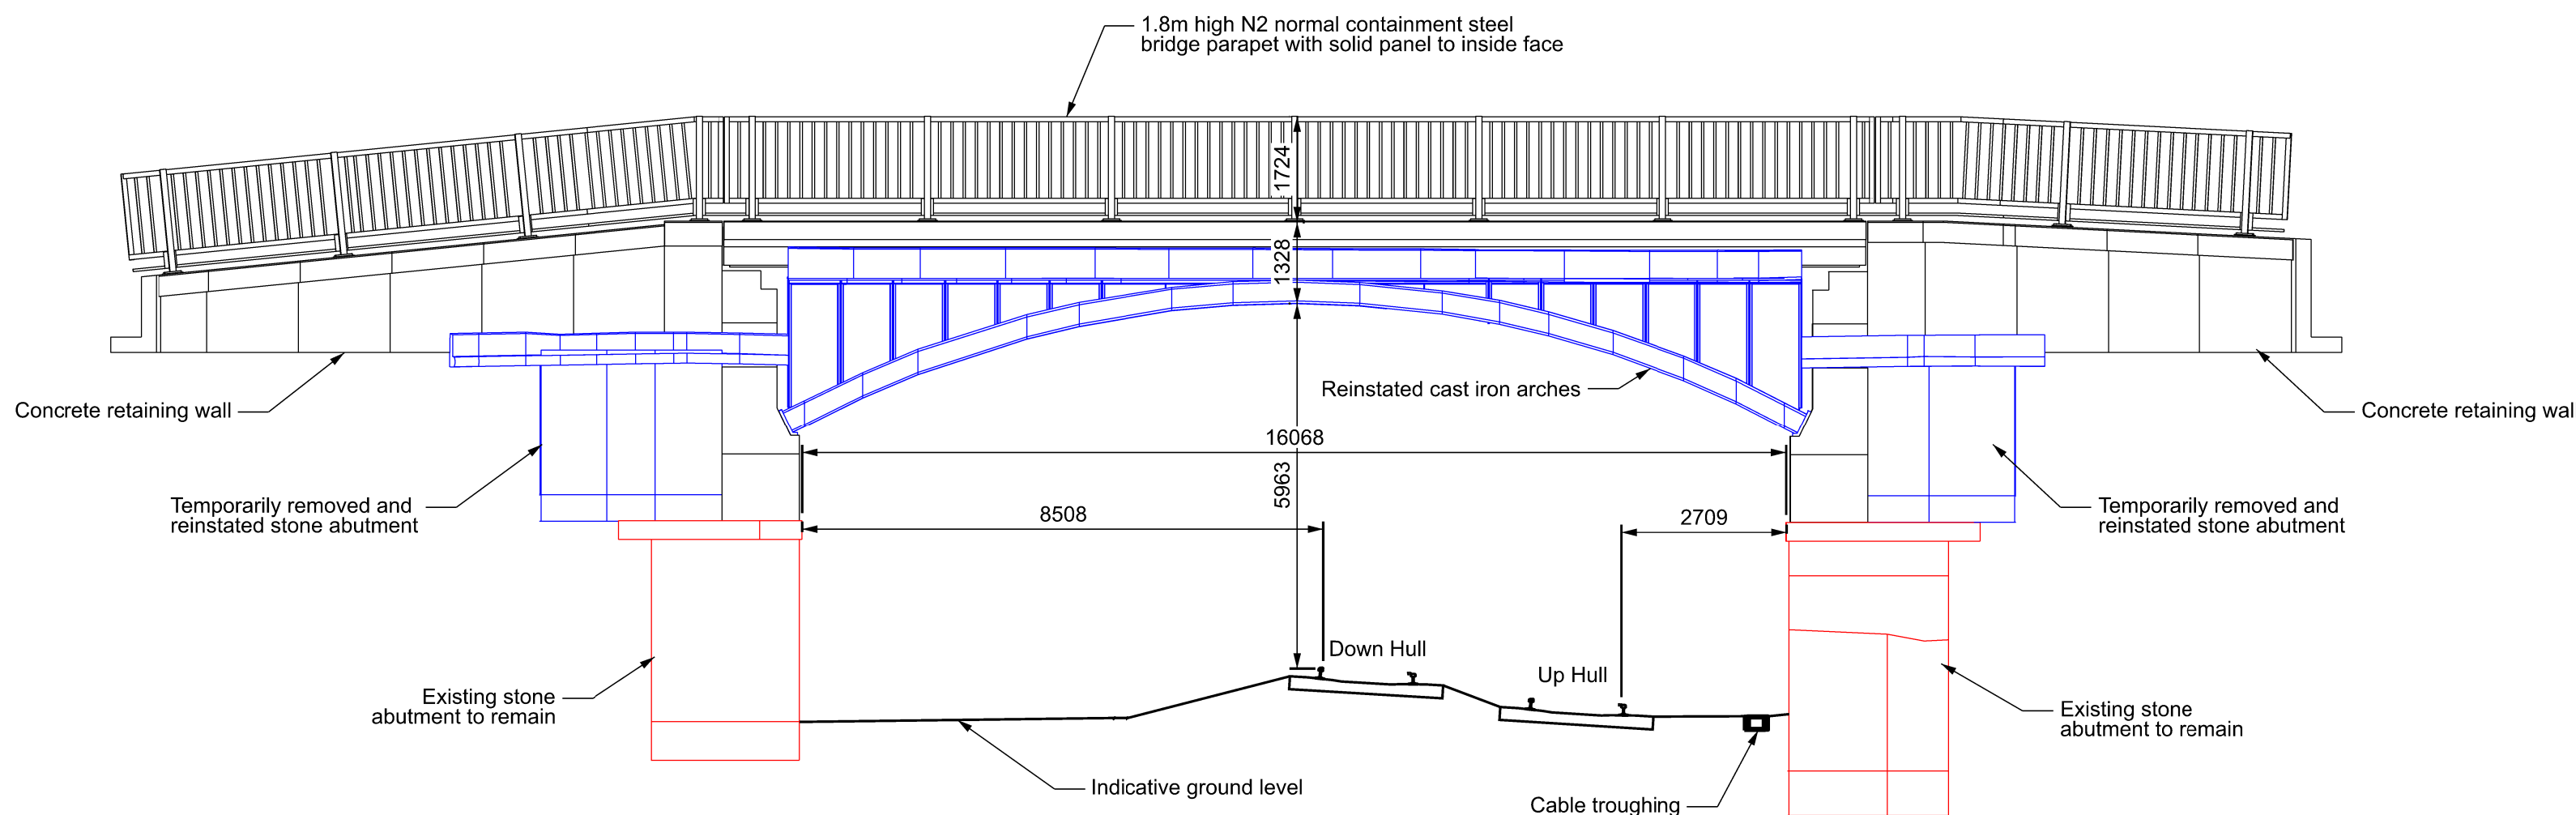

Elevation A-A Proposed: Road Bridge West Elevation

Scale 1:100

P01	29/06/23	First Issue				OM	MW	MW
Rev	Date	Description of Revisions	Drawn	Chkd	Appr			

Status	Suitability
Fit for Information	S2



Authorised		Signed	Electronically Signed	Date	
------------	--	--------	-----------------------	------	--

Contractor(s)

TRU Alliance

Location	AREA BDY MICKLEFIELD TO LEEDS CITY STATION			
Type	CAD Drawing	Sub-type	Elevation	
Role	Rail Engineering	Sub-Role	Signalling	
Zone				
Phasing	Proposed	Project Stage	GRIP 4	
Project				

Transpennine Route Upgrade

Contract No.
151666

Contract Title
TRU - East of Leeds

Drawing Title
Works to Raise Crawshaw
Woods Bridge
Existing and Proposed
Elevations West

Designed	O.McIntosh	Signed	Electronically Signed	Date	29/06/23
Drawn	O.McIntosh	Signed	Electronically Signed	Date	29/06/23
Checked	M.Westwood	Signed	Electronically Signed	Date	29/06/23
Approved	M.Westwood	Signed	Electronically Signed	Date	29/06/23

Scale(s)	1:100	ELR & Mileage	14.1078	to	0
----------	-------	---------------	---------	----	---

Alternative Reference		Sheet	
-----------------------	--	-------	--

Drawing Number	151666-TRA-00-HUL4-DRG-R-SG-220004	Revision	P01
----------------	------------------------------------	----------	-----