



Section C-C: Looking North
Scale 1:50

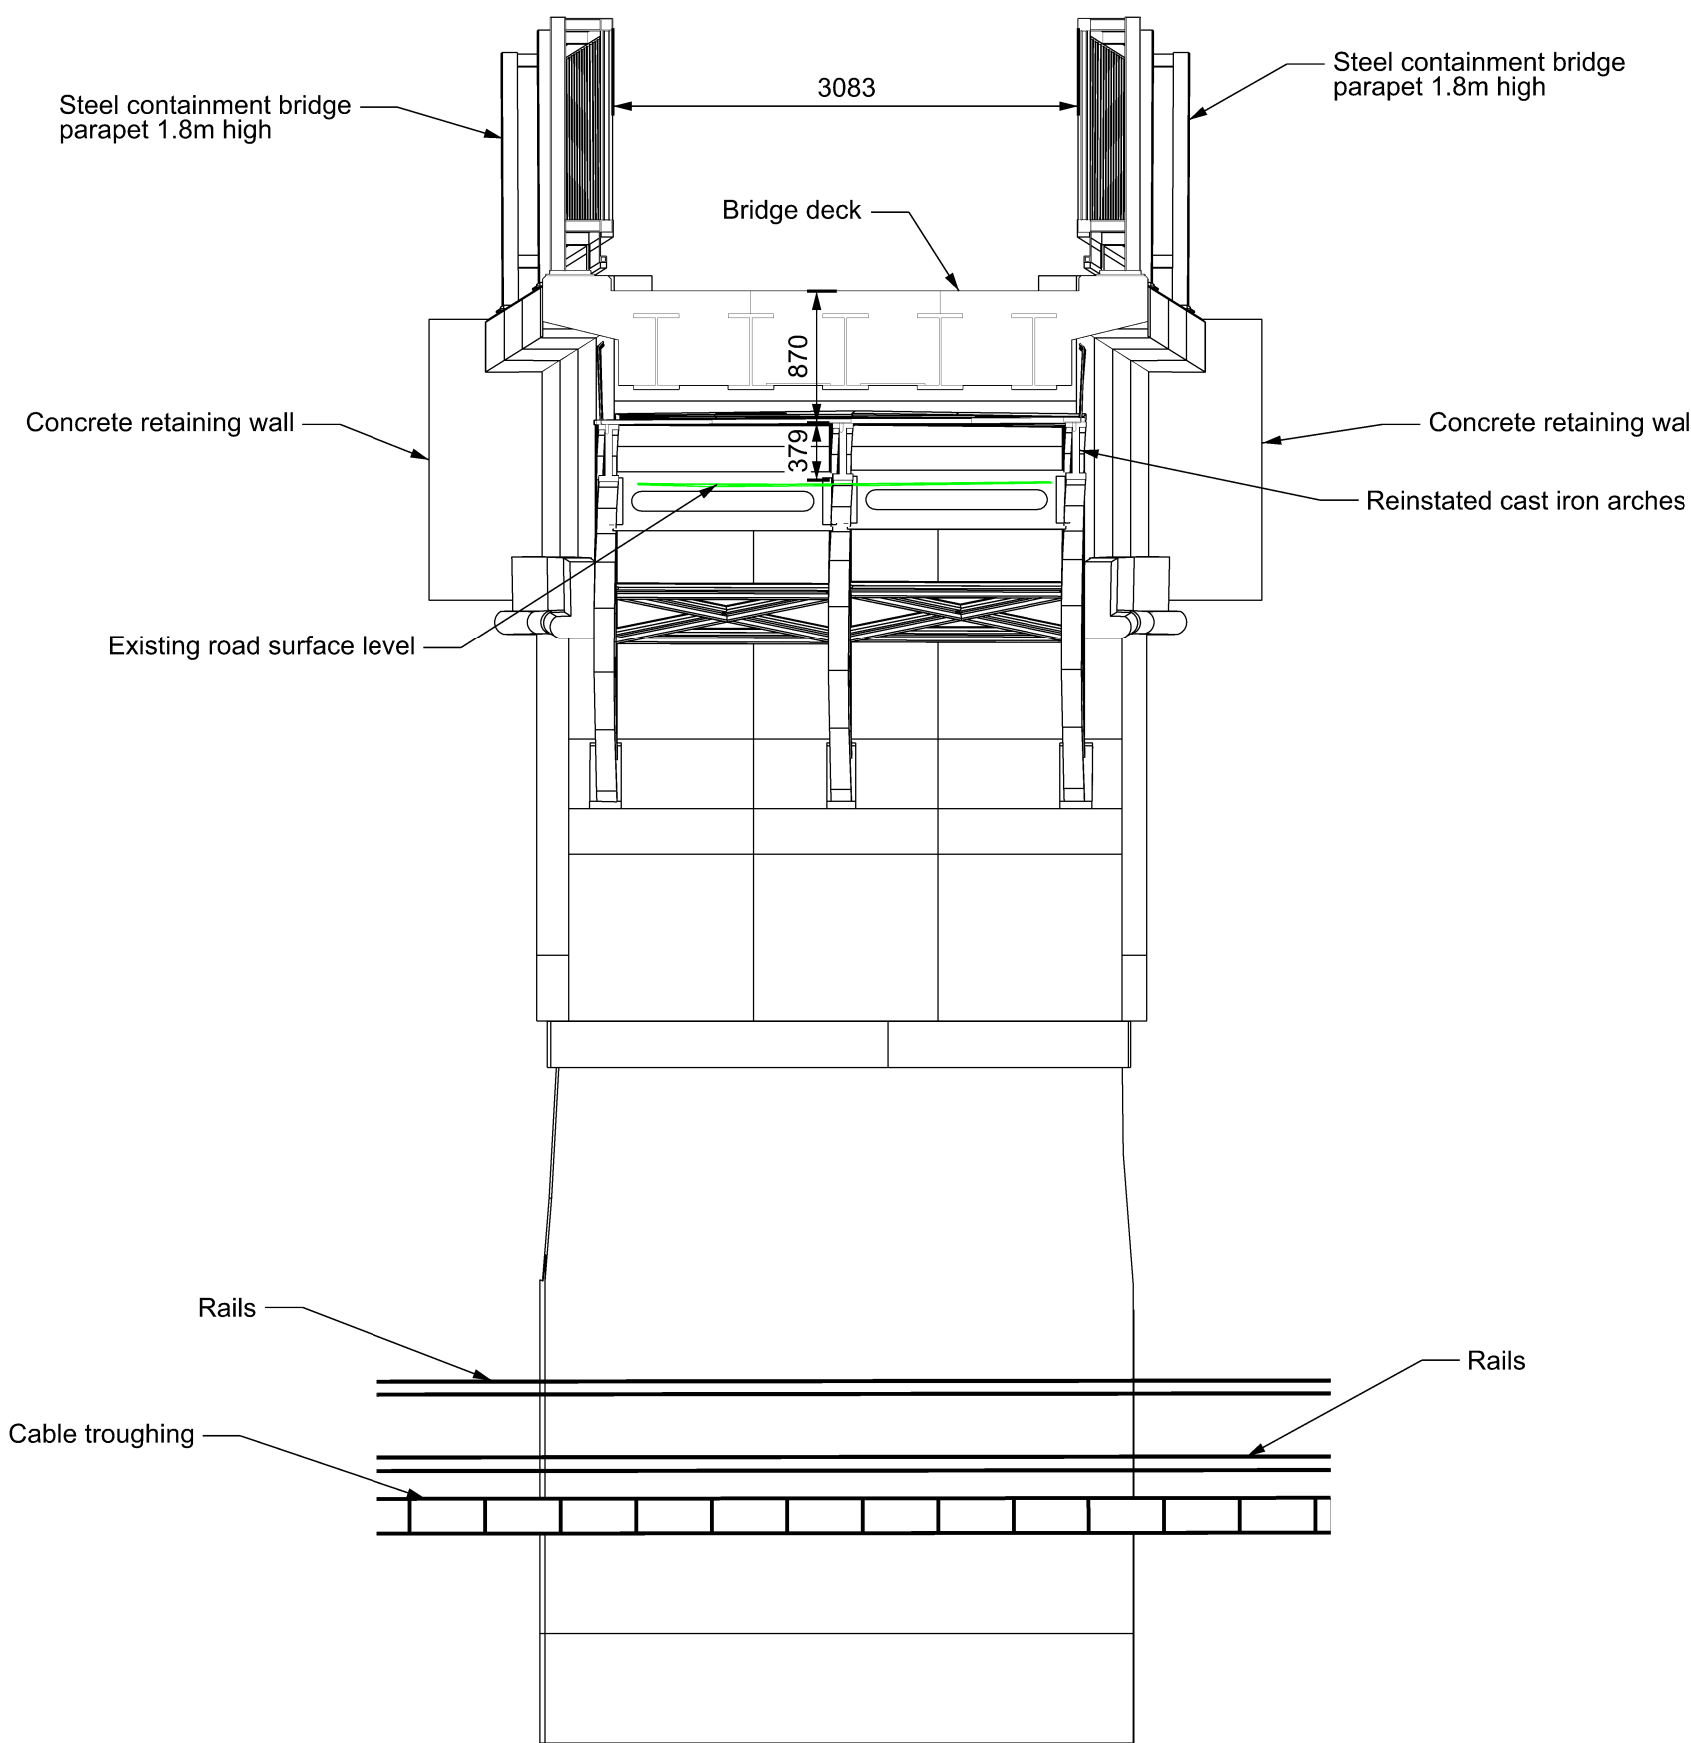

Section D-D: Looking South
Scale 1:50

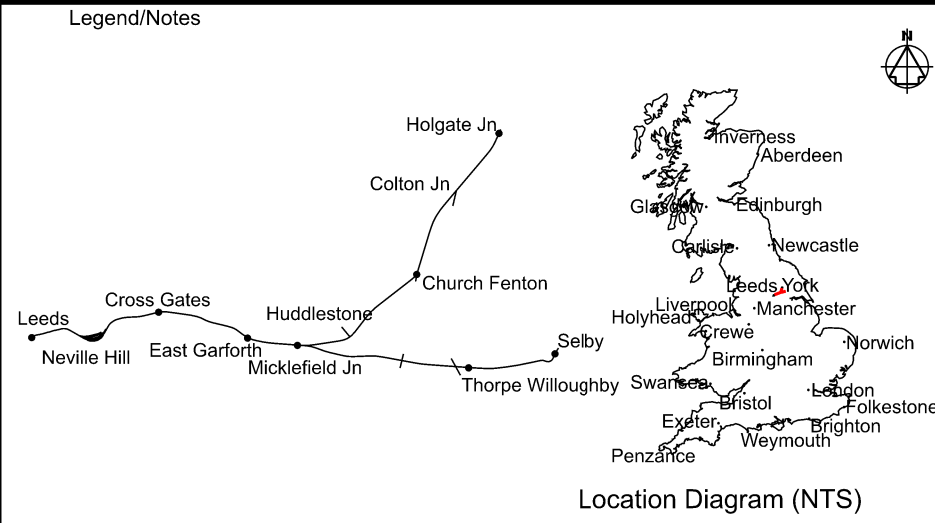

Leeds to Micklefield Enhancements Order

Notes

- All dimensions are in millimetres unless stated otherwise.
- Do not scale from this drawing.
- In constructing or maintaining the works identified as Scheduled Works in Schedule 1 of the Network Rail (Leeds to Micklefield Enhancements) Order Network Rail may deviate from the dimensions shown on this drawing to the extent permitted by the Order.
- This drawing is to be read in conjunction with:
 - 151666-TRA-00-HUL4-DRG-R-SG-220001 - Location Plan
 - 151666-TRA-00-HUL4-DRG-R-SG-220002 - Site Plan
 - 151666-TRA-00-HUL4-DRG-R-SG-220003 - Detailed Plans
 - 151666-TRA-00-HUL4-DRG-R-SG-220004 - Elevations West
 - 151666-TRA-00-HUL4-DRG-R-SG-220005 - Elevations East



P01	29/06/23	First Issue		OM	MW
Rev	Date	Description of Revisions	Drawn	Chkd	Appr
Status					Suitability
Fit for Information					S2



Authorised		Signed	Electronically Signed	Date
Contractor(s)				
TRU Alliance				
Location				
AREA BDY MICKLEFIELD TO LEEDS CITY STATION				
Type	CAD Drawing	Sub-type	Section	
Role	Rail Engineering	Sub-Role	Signalling	
Zone				
Phasing	Proposed	Project Stage	GRIP 4	
Project				

Transpennine Route Upgrade

Contract No.	151666
Contract Title	TRU - East of Leeds
Drawing Title	Works to Raise Crawshaw Woods Bridge Proposed Sections

Designed	O.McIntosh	Signed	Electronically Signed	Date	29/06/23
Drawn	O.McIntosh	Signed	Electronically Signed	Date	29/06/23
Checked	M.Westwood	Signed	Electronically Signed	Date	29/06/23
Approved	M.Westwood	Signed	Electronically Signed	Date	29/06/23
Scale(s)	1:50	ELR & Mileage	14.1078	to	0
Alternative Reference				Sheet	of
Drawing Number				Revision	
151666-TRA-00-HUL4-DRG-R-SG-220006				P01	