



Proposed: Site Plan View  
Scale 1:1250

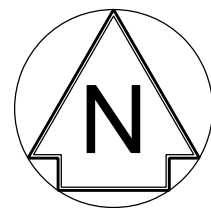


OS map data reproduced by permission of Ordnance Survey on behalf of HMSO. © Crown copyright 2021. All rights reserved. Ordnance Survey licence number 0100040692

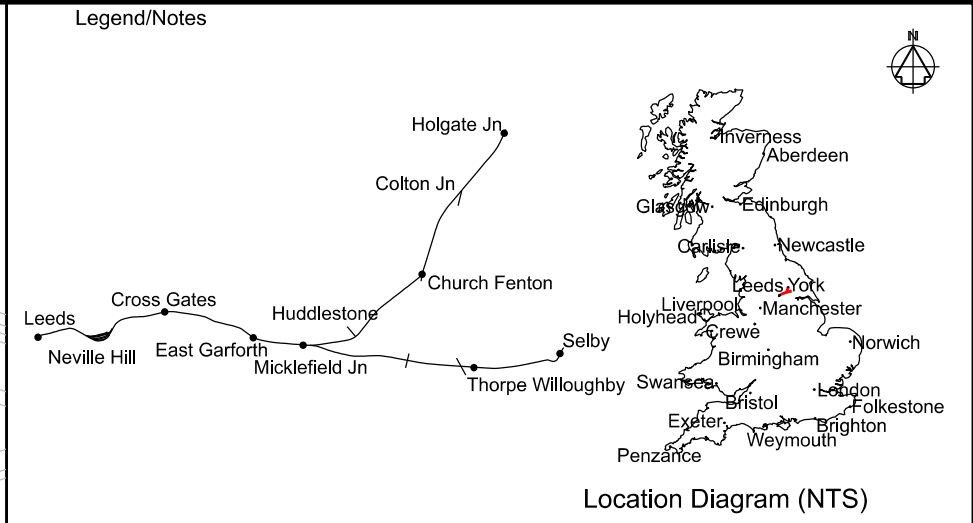

- Leeds to Micklefield Enhancements Order**
- Notes
1. All dimensions are in millimetres unless stated otherwise.
  2. Do not scale from this drawing.
  3. In constructing or maintaining the works identified as Scheduled Works in Schedule 1 of the Network Rail (Leeds to Micklefield Enhancements) Order Network Rail may deviate from the dimensions shown on this drawing to the extent permitted by the Order.
  4. This drawing is to be read in conjunction with:  
151666-TRA-00-HUL4-DRG-R-SG-260001 - Location Plan  
151666-TRA-00-HUL4-DRG-R-SG-260003 - Detailed Plans  
151666-TRA-00-HUL4-DRG-R-SG-260004 - Elevations South  
151666-TRA-00-HUL4-DRG-R-SG-260005 - Elevations North  
151666-TRA-00-HUL4-DRG-R-SG-260006 - Proposed Sections

- Legend**
- Proposed Infrastructure
  - Existing Infrastructure
  - Deemed Planning Application Boundary
  - Network Rail Land Boundary

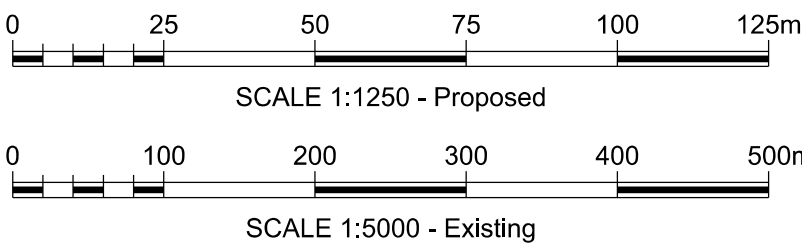

P01	29/06/23	First Issue	OM	MW	MW
Rev	Date	Description of Revisions	Drawn	Chkd	Appr
Status					Suitability
					<b>S2</b>



Authorised		Signed	Electronically Signed	Date	
Contractor(s)	TRU Alliance				
Location	AREA BDY MICKLEFIELD TO LEEDS CITY STATION				
Type	CAD Drawing	Sub-type	Plan		
Role	Rail Engineering	Sub-Role	Signalling		
Zone					
Phasing	Proposed	Project Stage	GRIP 4		
Project	Transpennine Route Upgrade				
Contract No.	151666				
Contract Title	TRU - East of Leeds				
Drawing Title	Kirkgate to Marsh Lane Land Existing and Proposed Site Layout Plans				
Designed	O.McIntosh	Signed	Electronically Signed	Date	29/06/23
Drawn	O.McIntosh	Signed	Electronically Signed	Date	29/06/23
Checked	M.Westwood	Signed	Electronically Signed	Date	29/06/23
Approved	M.Westwood	Signed	Electronically Signed	Date	29/06/23
Scale(s)	As Shown				
Alternative Reference	ELR & Mileage 20.0704 to 0				
Drawing Number	151666-TRA-00-HUL4-DRG-R-SG-260002				
	Sheet of Revision P01				