




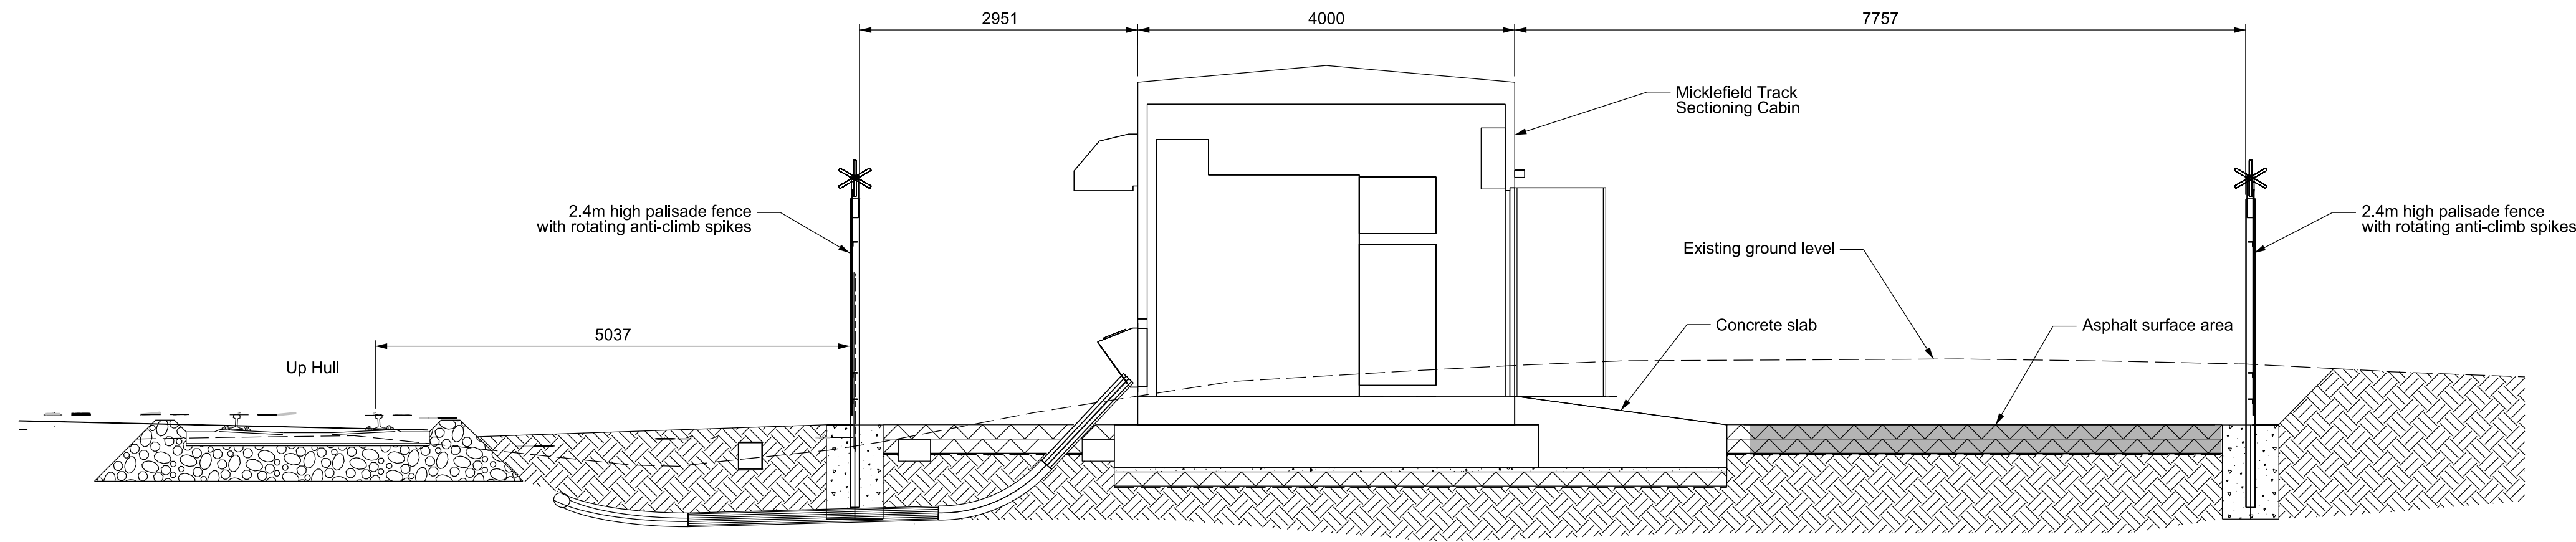

Section A-A: Looking East
Scale 1:50

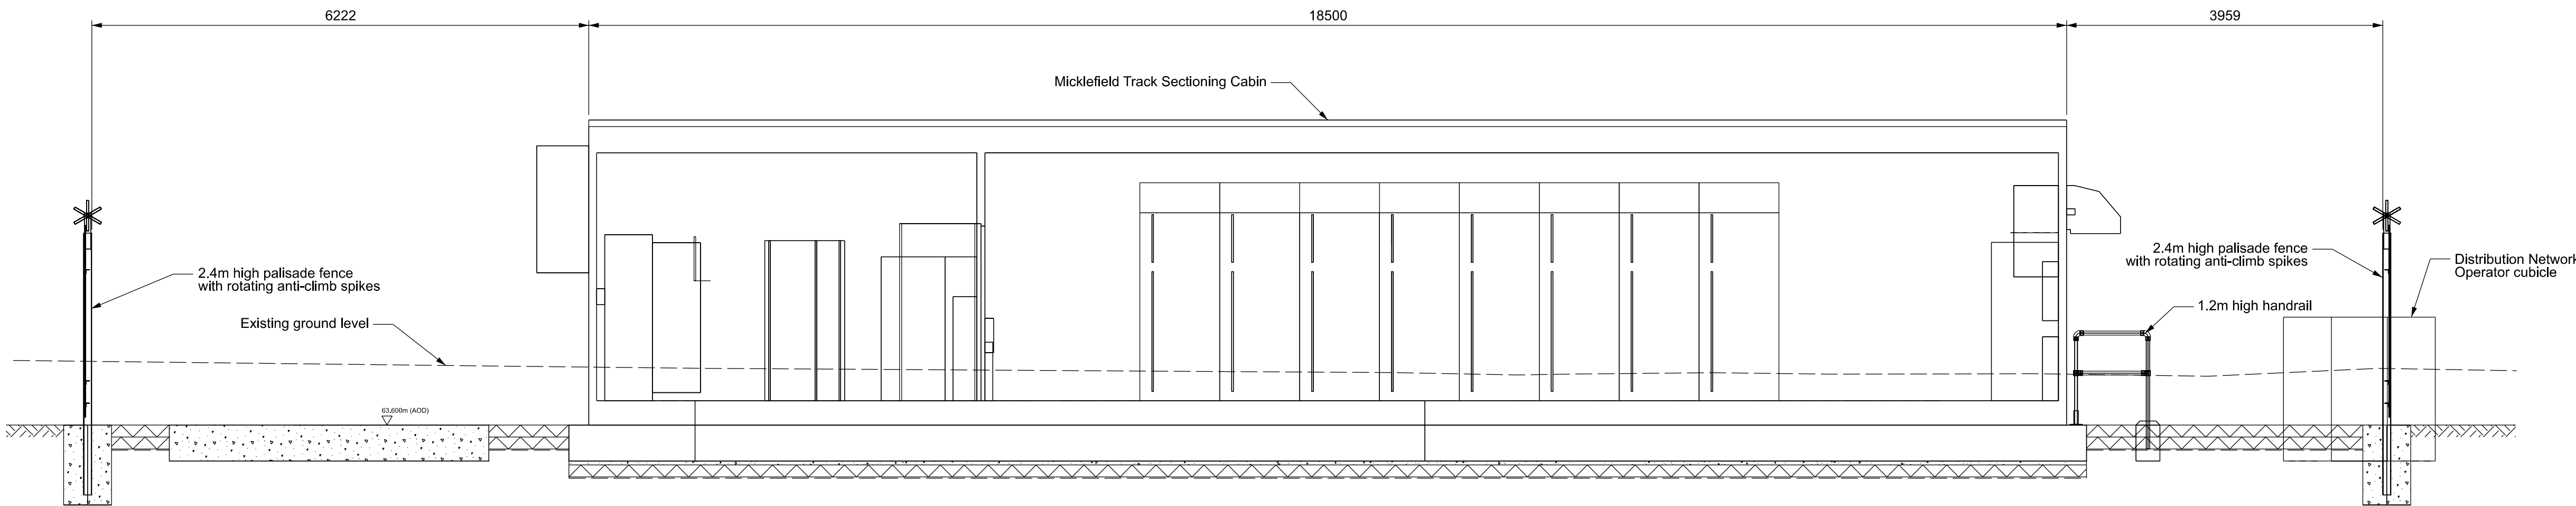


Section B-B: Looking North
Scale 1:50

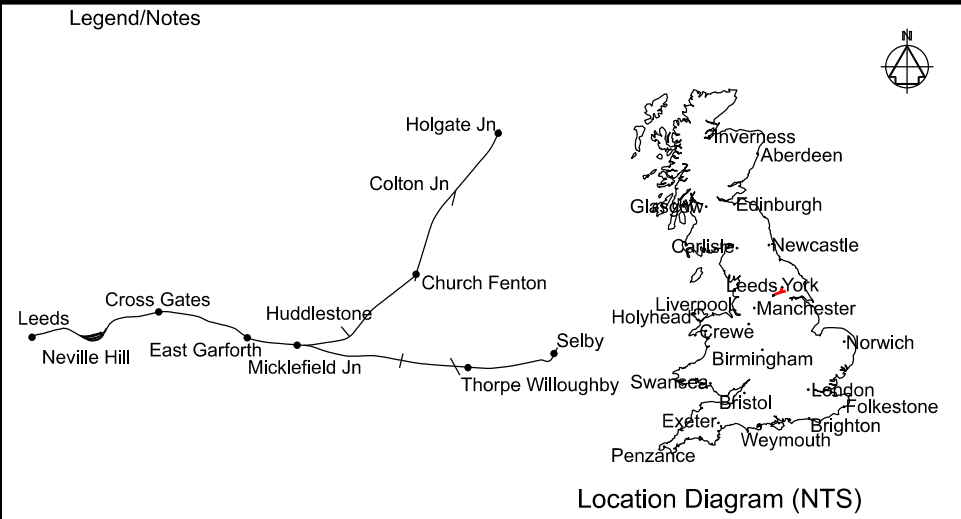

Leeds to Micklefield Enhancements Order

Notes

1. All dimensions are in millimetres unless stated otherwise.
2. Do not scale from this drawing.
3. In constructing or maintaining the works identified as Scheduled Works in Schedule 1 of the Network Rail (Leeds to Micklefield Enhancements) Order Network Rail may deviate from the dimensions shown on this drawing to the extent permitted by the Order.
4. This drawing is to be read in conjunction with:
151666-TRA-00-HUL4-DRG-R-SG-250001 - Location Plan
151666-TRA-00-HUL4-DRG-R-SG-250002 - Site Plan
151666-TRA-00-HUL4-DRG-R-SG-250003 - Highway Works Detailed Plans
151666-TRA-00-HUL4-DRG-R-SG-250004 - Footpath Detailed Plans
151666-TRA-00-HUL4-DRG-R-SG-250005 - Footpath Proposed Sections
151666-TRA-00-HUL4-DRG-R-SG-250006 - TSC Detailed Plans
151666-TRA-00-HUL4-DRG-R-SG-250008 - Bridleway Detailed Plans
151666-TRA-00-HUL4-DRG-R-SG-250009 - Bridleway Proposed Sections

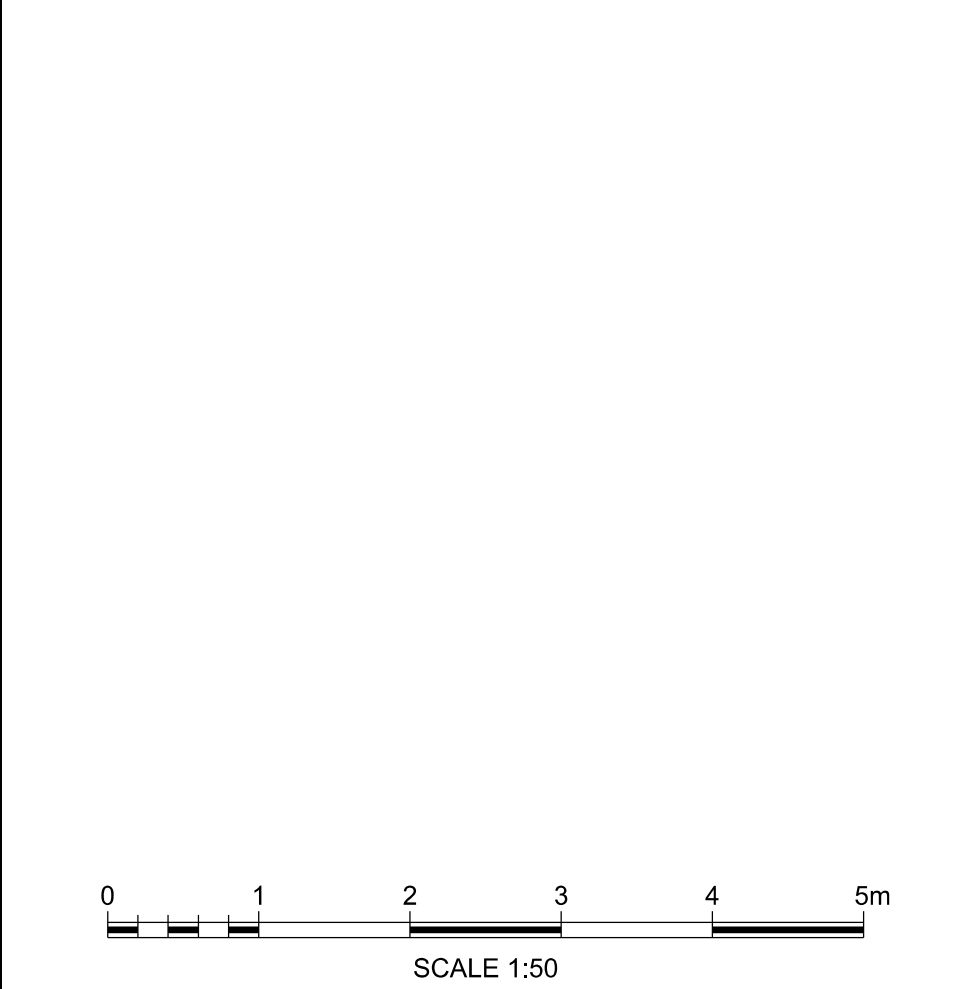

P01	29/06/23	First Issue		OM	MW
Rev	Date	Description of Revisions	Drawn	Chkd	Appr
Status					

Fit for Information S2



Authorised Contractor(s) Signed Date

Contractor(s) Signed Date

TRU Alliance

Location AREA BDY MICKLEFIELD TO LEEDS CITY STATION

Type CAD Drawing Sub-type Section

Role Rail Engineering Sub-Role Signalling

Zone

Phasing Proposed Project Stage GRIP 4

Project

Transpennine Route Upgrade

Contract No. 151666

Contract Title

TRU - East of Leeds

Drawing Title

Micklefield TSC

Proposed Sections

Designed O.McIntosh Signed Electronically Signed Date 29/06/23

Drawn O.McIntosh Signed Electronically Signed Date 29/06/23

Checked M.Westwood Signed Electronically Signed Date 29/06/23

Approved M.Westwood Signed Electronically Signed Date 29/06/23

Scale(s) 1:50 ELR & Mileage 11.0264 to 11.0264

Alternative Reference Sheet of

Drawing Number 151666-TRA-00-HUL4-DRG-R-SG-250007 Revision P01