


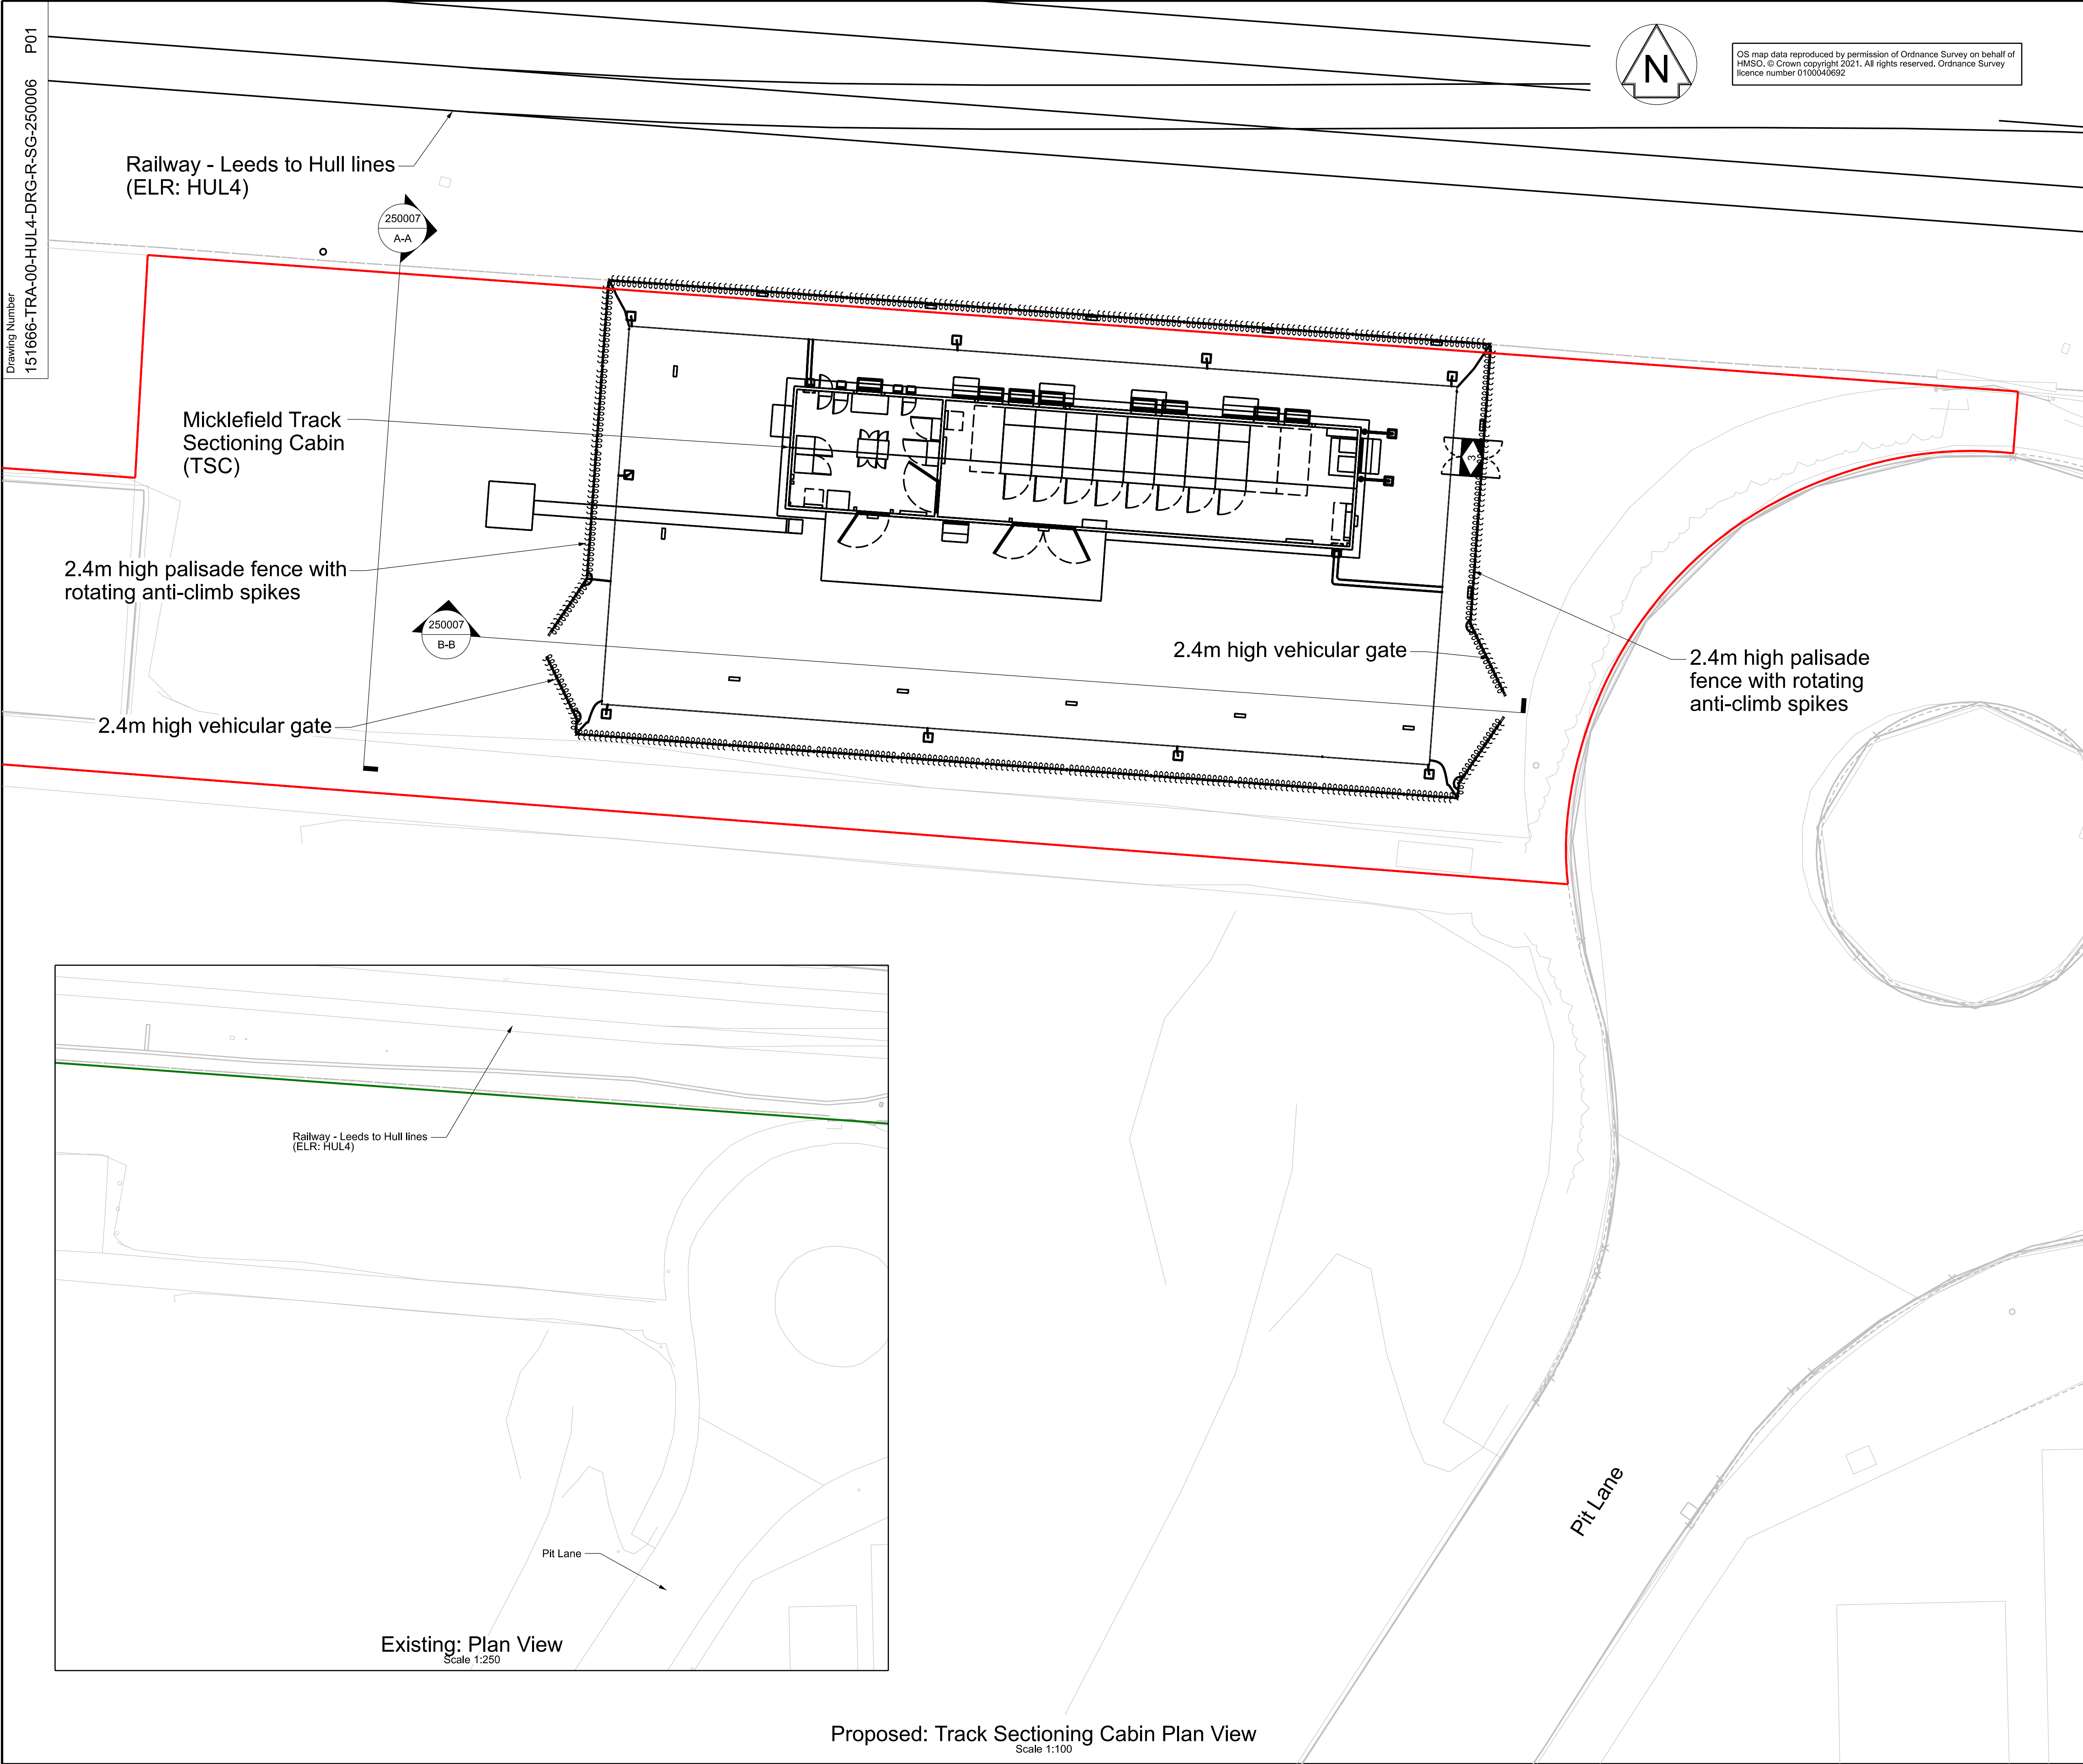

Proposed: Track Sectioning Cabin Plan View
Scale 1:100

Legend/Notes

OS map data reproduced by permission of Ordnance Survey on behalf of HMSO. © Crown copyright 2021. All rights reserved. Ordnance Survey licence number 0100040692

Location Diagram (NTS)

Leeds to Micklefield Enhancements Order

Notes

- All dimensions are in millimetres unless stated otherwise.
- Do not scale from this drawing.
- In constructing or maintaining the works identified as Scheduled Works in Schedule 1 of the Network Rail (Leeds to Micklefield Enhancements) Order Network Rail may deviate from the dimensions shown on this drawing to the extent permitted by the Order.
- This drawing is to be read in conjunction with:
 - 151666-TRA-00-HUL4-DRG-R-SG-250001 - Location Plan
 - 151666-TRA-00-HUL4-DRG-R-SG-250002 - Site Plan
 - 151666-TRA-00-HUL4-DRG-R-SG-250003 - Highway Works Detailed Plans
 - 151666-TRA-00-HUL4-DRG-R-SG-250004 - Footpath Detailed Plans
 - 151666-TRA-00-HUL4-DRG-R-SG-250005 - Footpath Proposed Sections
 - 151666-TRA-00-HUL4-DRG-R-SG-250007 - TSC Proposed Sections
 - 151666-TRA-00-HUL4-DRG-R-SG-250008 - Bridleway Detailed Plans
 - 151666-TRA-00-HUL4-DRG-R-SG-250009 - Bridleway Proposed Sections

Legend

- Proposed Infrastructure
- Existing Infrastructure
- Deemed Planning Application Boundary
- Network Rail Land Boundary

Section Call-out

000000 X-X

0 2 4 6 8 10m
SCALE 1:100 - Proposed

0 5 10 15 20 25m
SCALE 1:250 - Existing

Rev	Date	Description of Revisions	Drawn	Chkd	Appr
P01	29/06/23	First Issue			

Status	Suitability
Fit for Information	S2

NetworkRail

Authorised	Signed	Date
	Electronically Signed	

Contractor(s)
TRU Alliance

Location	AREA BDY MICKLEFIELD TO LEEDS CITY STATION	
Type	CAD Drawing	Sub-type Plan
Role	Rail Engineering	Sub-Role Signalling
Zone		
Phasing	Proposed	Project Stage GRIP 4
Project		

Transpennine Route Upgrade

Contract No.
151666

Contract Title
TRU - East of Leeds

Drawing Title
**Micklefield TSC
Existing and Proposed
Detailed Plans**

Designed	O.McIntosh	Signed	Electronically Signed	Date	29/06/23
Drawn	O.McIntosh	Signed	Electronically Signed	Date	29/06/23
Checked	M.Westwood	Signed	Electronically Signed	Date	29/06/23
Approved	M.Westwood	Signed	Electronically Signed	Date	29/06/23

Scale(s)	ELR & Mileage	
As Shown	11.0264	to 11.0264
Alternative Reference		Sheet
Drawing Number	151666-TRA-00-HUL4-DRG-R-SG-250006	of Revision
		P01