



Long Section A-A: Looking North

Scale 1:500

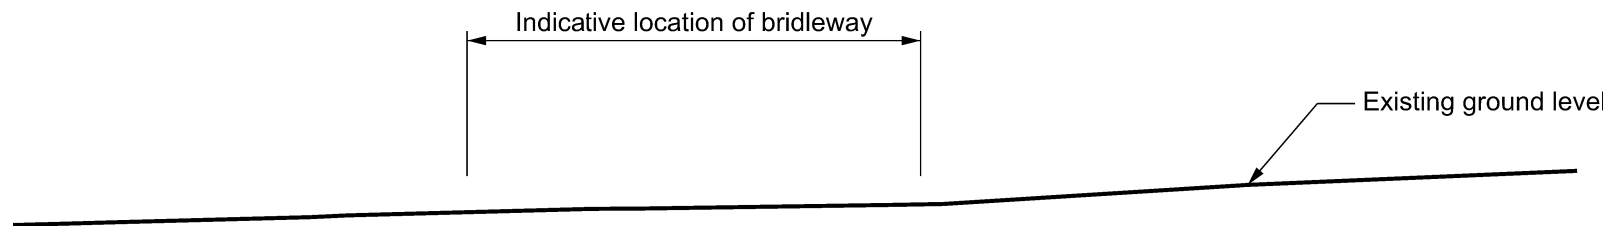


Cross Section B-B: Looking East

Scale 1:50

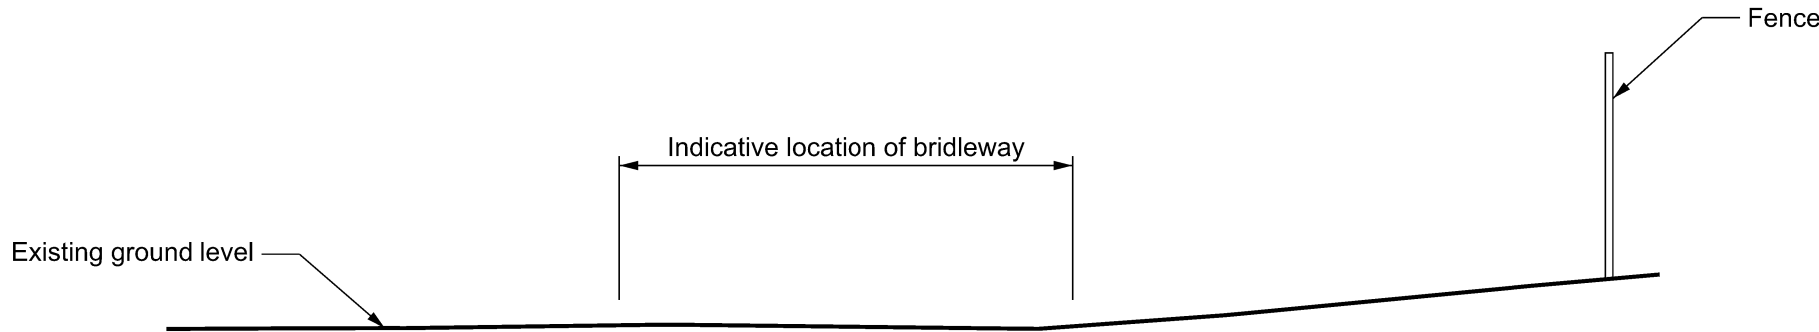


Cross Section C-C: Looking East

Scale 1:50

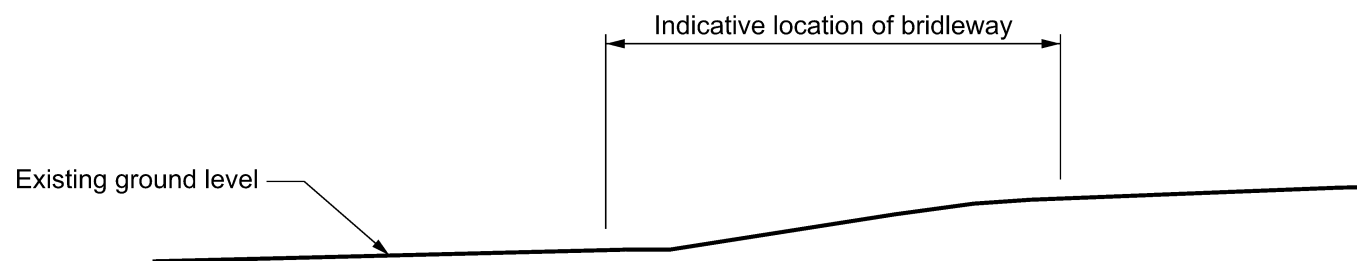


Cross Section D-D: Looking East

Scale 1:50

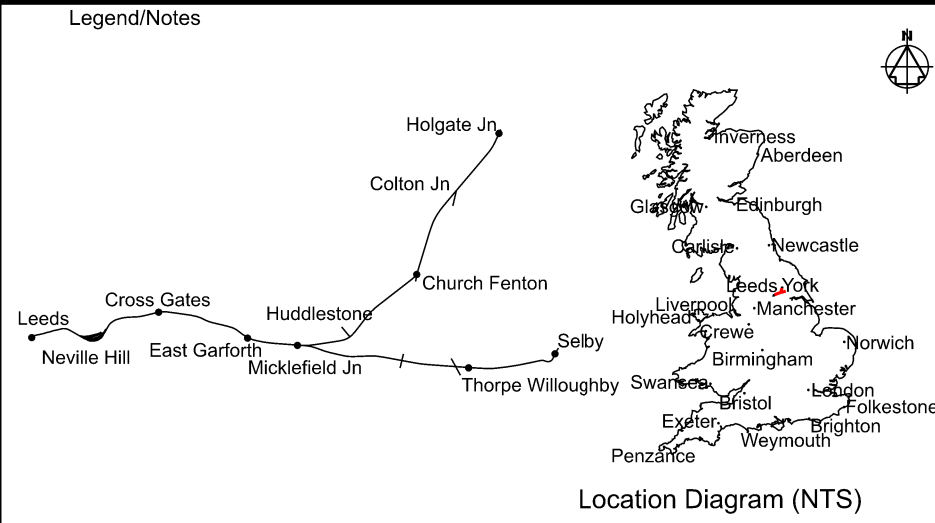

Leeds to Micklefield Enhancements Order

- Notes
- All dimensions are in millimetres unless stated otherwise.
 - Do not scale from this drawing.
 - In constructing or maintaining the works identified as Scheduled Works in Schedule 1 of the Network Rail (Leeds to Micklefield Enhancements) Order Network Rail may deviate from the dimensions shown on this drawing to the extent permitted by the Order.
 - This drawing is to be read in conjunction with:
 - 151666-TRA-00-HUL4-DRG-R-SG-250001 - Location Plan
 - 151666-TRA-00-HUL4-DRG-R-SG-250002 - Site Plan
 - 151666-TRA-00-HUL4-DRG-R-SG-250003 - Highway Works Detailed Plans
 - 151666-TRA-00-HUL4-DRG-R-SG-250004 - Footpath Detailed Plans
 - 151666-TRA-00-HUL4-DRG-R-SG-250005 - Footpath Proposed Sections
 - 151666-TRA-00-HUL4-DRG-R-SG-250006 - TSC Detailed Plans
 - 151666-TRA-00-HUL4-DRG-R-SG-250007 - TSC Proposed Sections
 - 151666-TRA-00-HUL4-DRG-R-SG-250008 - Bridleway Detailed Plans

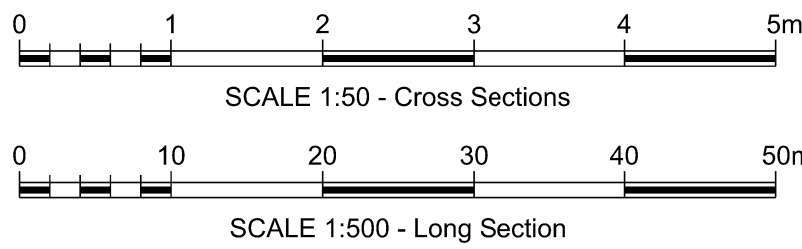

P01	29/06/23	First Issue		OM	MW
Rev	Date	Description of Revisions	Drawn	Chkd	Appr
Status				Suitability	
Fit for Information				S2	



Authorised		Signed	Electronically Signed	Date	
Contractor(s)					
TRU Alliance					
Location					
AREA BDY MICKLEFIELD TO LEEDS CITY STATION					
Type	CAD Drawing		Sub-type	Section	
Role	Rail Engineering		Sub-Role	Signalling	
Zone					
Phasing	Proposed		Project Stage	GRIP 4	
Project					
Transpennine Route Upgrade					
Contract No.					
151666					
Contract Title					
TRU - East of Leeds					
Drawing Title					
Peckfield Level Crossing Closure Proposed Bridleway Sections					
Designed	O.McIntosh	Signed	Electronically Signed	Date	29/06/23
Drawn	O.McIntosh	Signed	Electronically Signed	Date	29/06/23
Checked	M.Westwood	Signed	Electronically Signed	Date	29/06/23
Approved	M.Westwood	Signed	Electronically Signed	Date	29/06/23
Scale(s)	ELR & Mileage				
As Shown	11.0264		to	11.0264	
Alternative Reference				Sheet	
Drawing Number				of	
151666-TRA-00-HUL4-DRG-R-SG-250009				Revision	
				P01	