


### Section C-C: Looking North

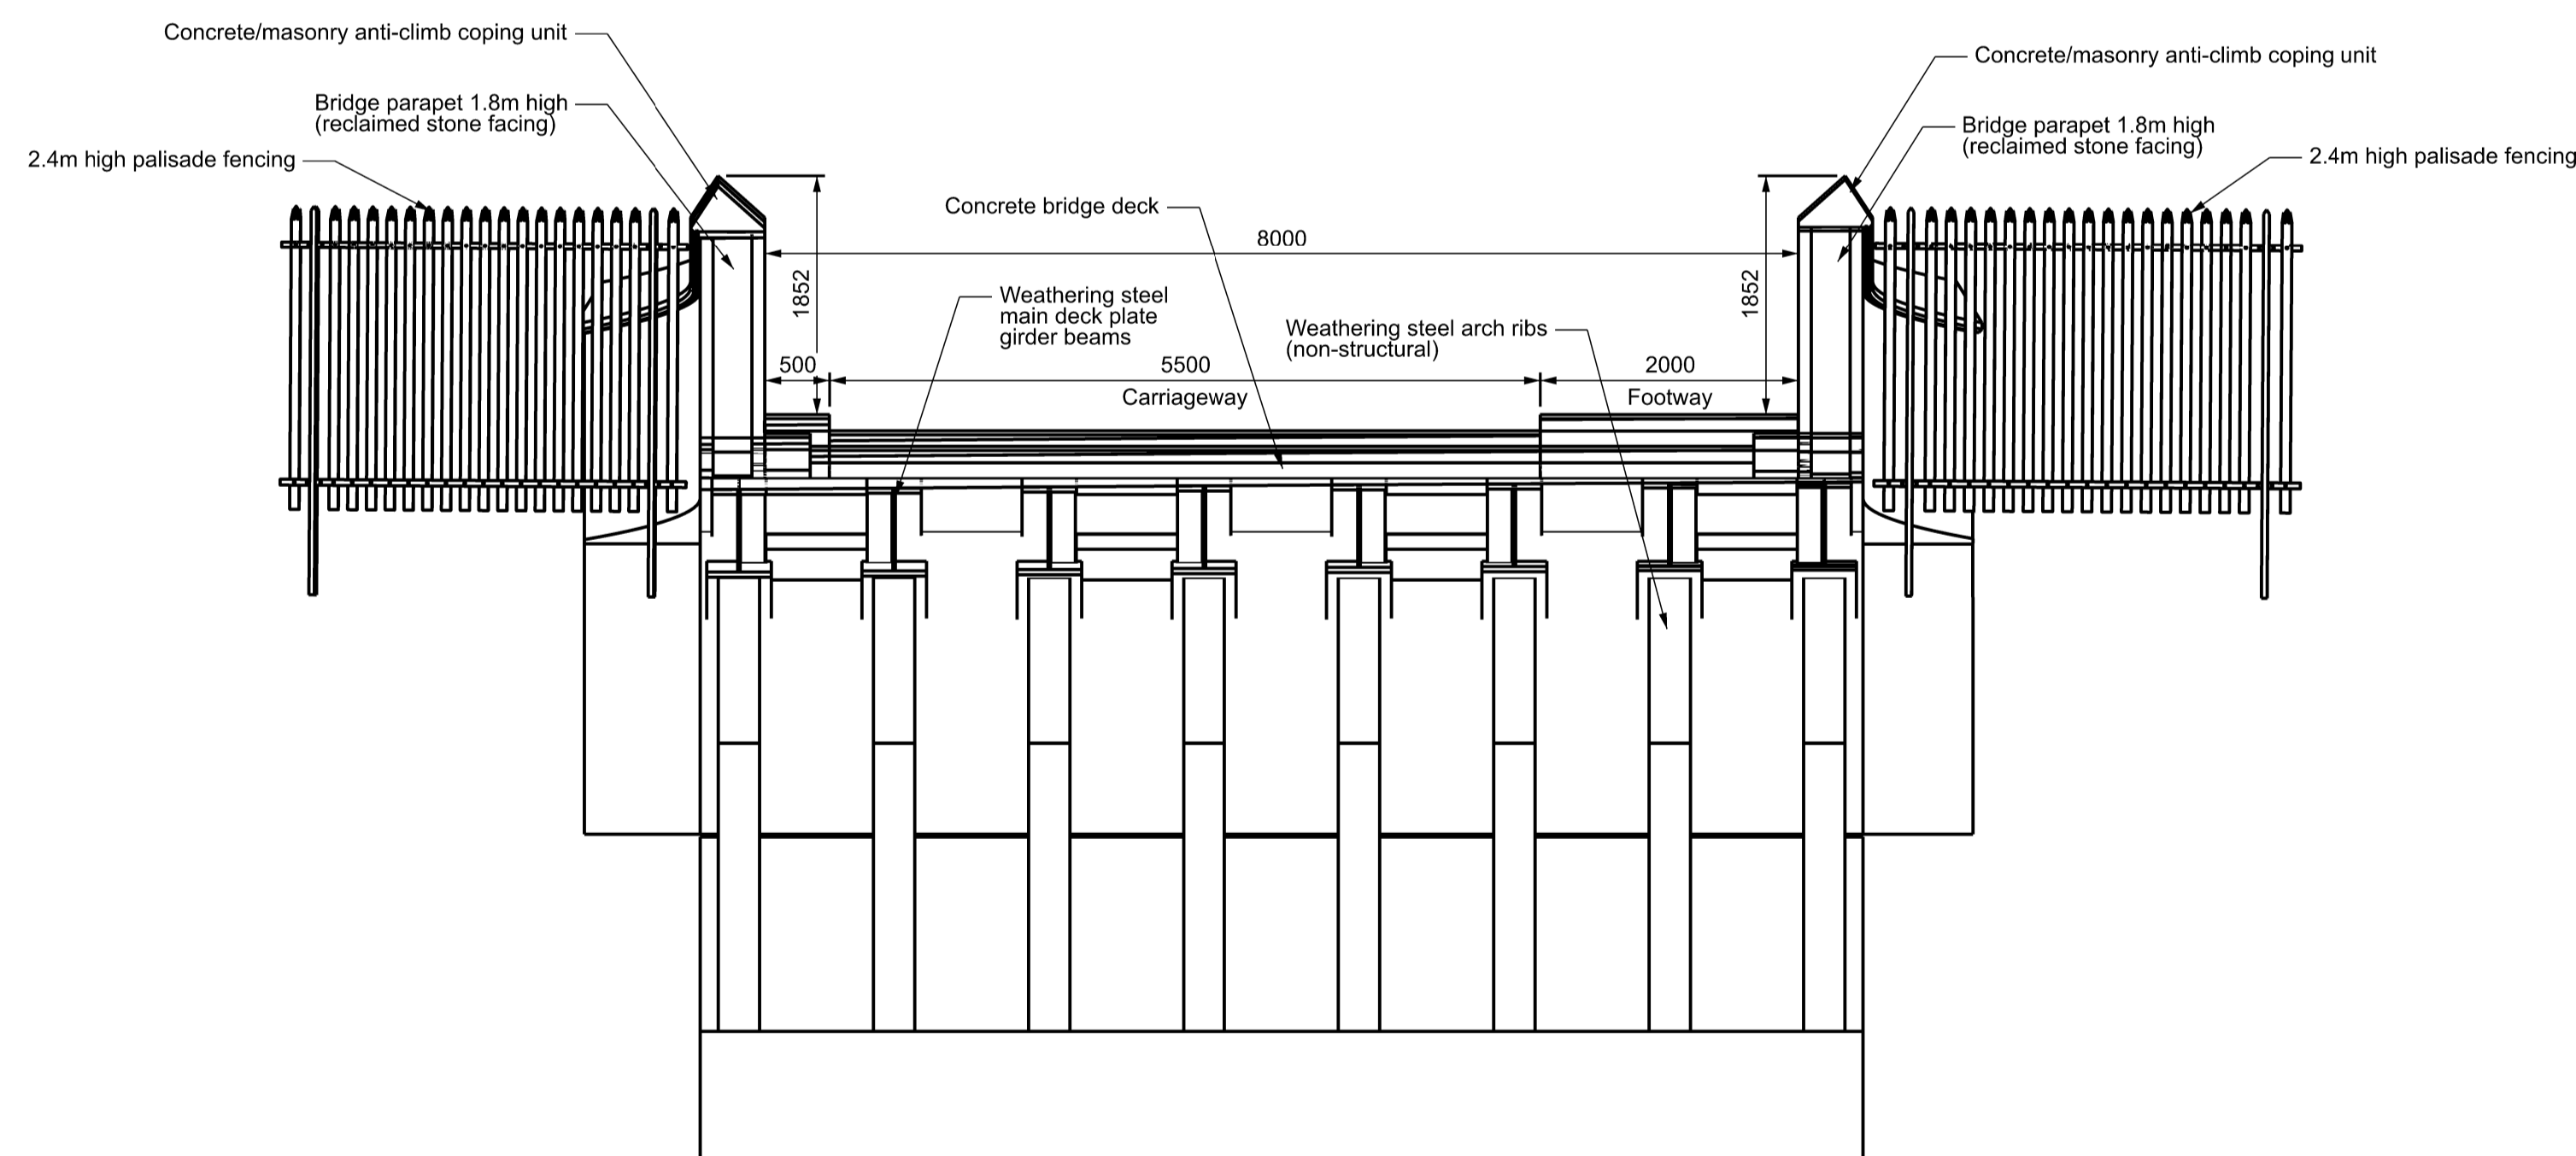

Section D-D: Looking South  
Scale 1:50

## Leeds to Micklefield Enhancements Order

## Notes

1. All dimensions are in millimetres unless stated otherwise.
2. Do not scale from this drawing.
3. In constructing or maintaining the works identified as Scheduled Works in Schedule 1 of the Network Rail (Leeds to Sheffield Enhancements) Order Network Rail may deviate from the dimensions shown on this drawing to the extent permitted by the Order.
4. This drawing is to be read in conjunction with:  
151666-TRA-00-HUL4-DRG-R-SG-210001 - Location Plan  
151666-TRA-00-HUL4-DRG-R-SG-210002 - Site Plan  
151666-TRA-00-HUL4-DRG-R-SG-210003 - Proposed Detailed Plan  
151666-TRA-00-HUL4-DRG-R-SG-210004 - Extended Detailed Plan  
151666-TRA-00-HUL4-DRG-R-SG-210005 - Elevations West  
151666-TRA-00-HUL4-DRG-R-SG-210006 - Elevations East



P01	29/06/23	First Issue	OM	MW	MW
P02	29/06/23	Drawing updated to revised model	OM	MW	MW
Rev	Date	Description of Revisions	Drawn	Chkd	Appr

Fit for Information

S2



Authorised		Signed	Date
------------	--	--------	------

Contractor(s)
---------------

TRU Alliance

Location		AREA BDY MICKLEFIELD TO LEEDS CITY STATION	
Type	CAD Drawing	Sub-type	Section
Role	Rail Engineering	Sub-Role	Signalling
Zone			
Phasing	Proposed	Project Stage	GRIP 4

Project	
---------	--

Transpennine Route Upgrade

Contract No.

151666

Contract Title
----------------

TRU - East of Leeds

Drawing Title
---------------

## Replacement Austhorpe Lane Bridge and Gas Main Diversion Proposed Sections

Designed	O.McIntosh	Signed	Electronically Signed	Date	29/06/23
Drawn	O.McIntosh	Signed	Electronically Signed	Date	29/06/23
Checked	M.Westwood	Signed	Electronically Signed	Date	29/06/23
Approved	M.Westwood	Signed	Electronically Signed	Date	29/06/23

Scale(s)	ELR & Mileage	25/06/25
1:50	15.1408 to 0	

Alternative Reference	Sheet
	of

Drawing Number	Revision
151666-TRA-00-HUL4-DRG-R-SG-210007	P02