


Elevation B-B Existing: Road Bridge East Elevation

Scale 1:100

Legend


- Proposed Infrastructure
- Existing Infrastructure to be Retained
- Existing Infrastructure to be Modified

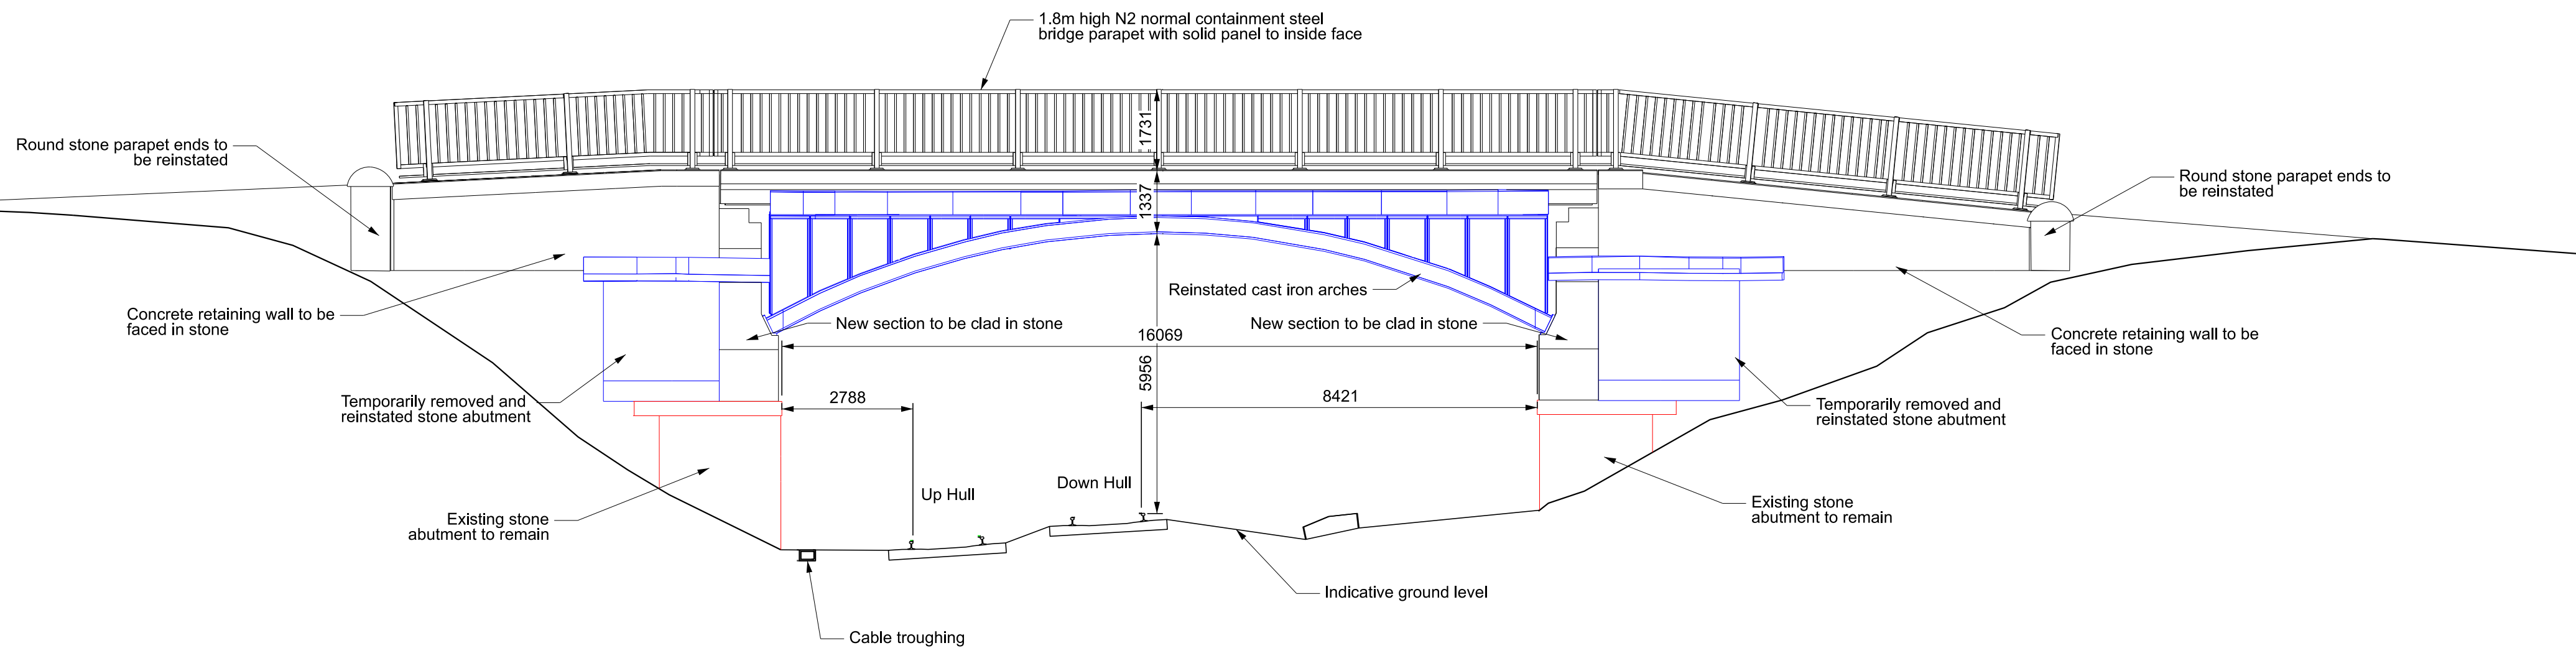

Elevation B-B Proposed: Road Bridge East Elevation

Scale 1:100

Legend/Notes

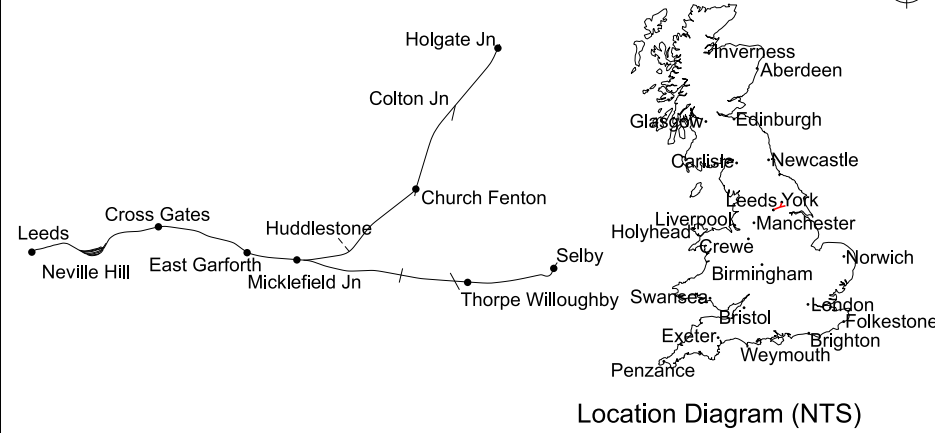

Leeds to Micklefield Enhancements Order

Notes

- All dimensions are in millimetres unless stated otherwise.
- Do not scale from this drawing.
- In constructing or maintaining the works identified as Scheduled Works in Schedule 1 of the Network Rail (Leeds to Micklefield Enhancements) Order Network Rail may deviate from the dimensions shown on this drawing to the extent permitted by the Order.
- For information on materials and finishes please see D&A Statement.
- This drawing is to be read in conjunction with:
 - 151666-TRA-00-HUL4-DRG-R-SG-320001 - Location Plan
 - 151666-TRA-00-HUL4-DRG-R-SG-320002 - Proposed Plan
 - 151666-TRA-00-HUL4-DRG-R-SG-320003 - Elevations West
 - 151666-TRA-00-HUL4-DRG-R-SG-320005 - Proposed Sections
 - 151666-TRA-00-HUL4-DRG-R-SG-320006 - Existing Sections



SCALE 1:100

P01	04/07/23	First Issue				SW	MW	MW	
Rev	Date	Description of Revisions				Drawn	Chkd	Appr	
Status								Suitability	
Fit for Information									S2



Authorised		Signed	Electronically Signed	Date	
------------	--	--------	-----------------------	------	--

Contractor(s)

TRU Alliance

Location	AREA BDY MICKLEFIELD TO LEEDS CITY STATION			
Type	CAD Drawing	Sub-type	Elevation	
Role	Rail Engineering	Sub-Role	Signalling	
Zone				
Phasing	Proposed	Project Stage	GRIP 4	
Project				

Transpennine Route Upgrade

Contract No.
151666

Contract Title
TRU - East of Leeds

Drawing Title
Listed Building Consent
Works to Raise
Crawshaw Woods Bridge
Elevations East

Designed	O.McIntosh	Signed	Electronically Signed	Date	03/07/23
Drawn	S.Wilson	Signed	Electronically Signed	Date	03/07/23
Checked	M.Westwood	Signed	Electronically Signed	Date	04/07/23
Approved	M.Westwood	Signed	Electronically Signed	Date	04/07/23
Scale(s)	1:100	ELR & Mileage		14.1078	to 0
Alternative Reference					Sheet
					of
Drawing Number					Revision
151666-TRA-00-HUL4-DRG-R-SG-320004					P01