



Elevation A-A Existing: Road Bridge West Elevation  
Scale 1:100

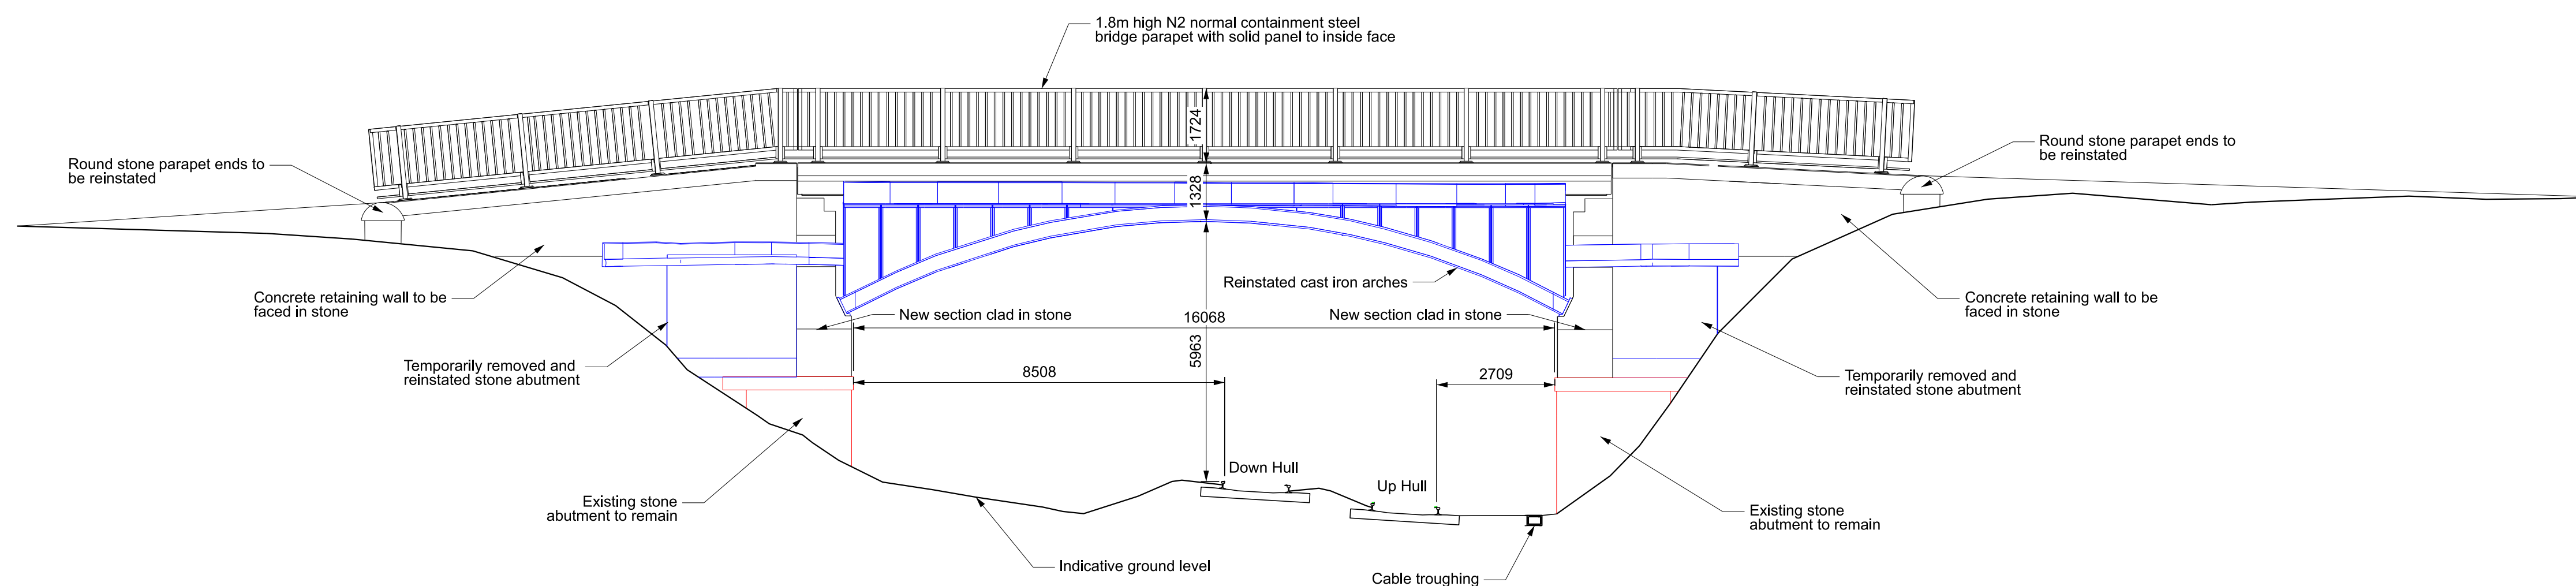


Elevation A-A Proposed: Road Bridge West Elevation  
Scale 1:100

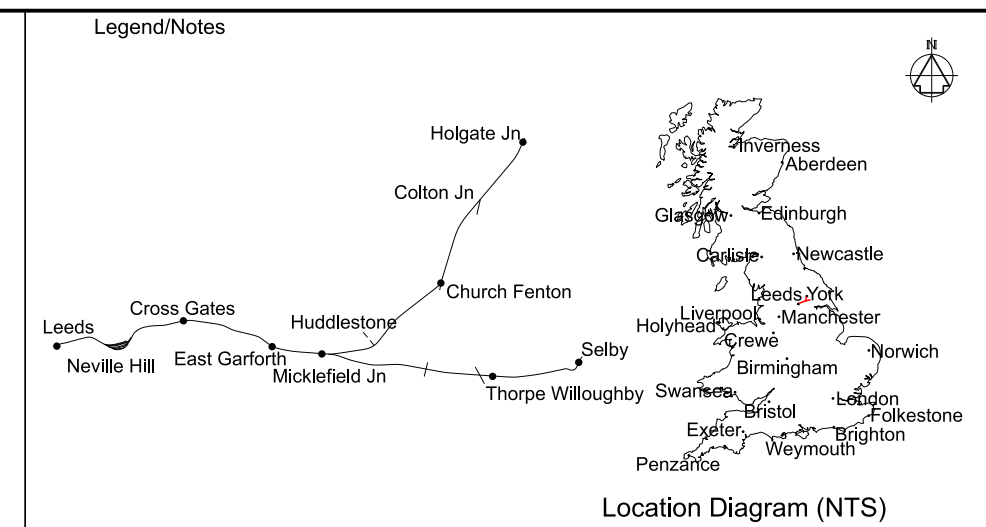

## Leeds to Micklefield Enhancements Order

## Notes

1. All dimensions are in millimetres unless stated otherwise.
2. Do not scale from this drawing.
3. In constructing or maintaining the works identified as Scheduled Works in Schedule 1 of the Network Rail (Leeds to Micklefield Enhancements) Order Network Rail may deviate from the dimensions shown on this drawing to the extent permitted by the Order.
4. For information on materials and finishes please see D&A Statement.
5. This drawing is to be read in conjunction with:  
151666-TRA-00-HUL4-DRG-R-SG-320001 - Location Plan  
151666-TRA-00-HUL4-DRG-R-SG-320002 - Proposed Plan  
151666-TRA-00-HUL4-DRG-R-SG-320004 - Elevations East  
151666-TRA-00-HUL4-DRG-R-SG-320005 - Proposed Sections  
151666-TRA-00-HUL4-DRG-R-SG-320006 - Existing Sections

 

P01	04/07/23	First Issue				SW	MW	MW
Rev	Date	Description of Revisions				Drawn	Chkd	Appr
Status							Suitability	
Fit for Information							S2	



Authorised		Signed Electronically Signed	Date
Contractor(s)			

TRU Alliance

Location		AREA BDY MICKLEFIELD TO LEEDS CITY STATION	
Type	CAD Drawing	Sub-type	Elevation
Role	Rail Engineering	Sub-Role	Signalling
Zone			
Phasing	Proposed	Project Stage	GRIP 4





## Transpennine Route Upgrade

Contract No.  
**151666**

Contract Title	TRU - East of Leeds
----------------	---------------------

Drawing Title

Listed Building Consent  
Works to Raise  
Crawshaw Woods Bridge  
Elevations West

Designed	O.McIntosh	Signed 	Date 03/07/23
Drawn	S.Wilson	Signed 	Date 03/07/23
Checked	M.Westwood	Signed 	Date 04/07/23
Approved	M.Westwood	Signed 	Date 04/07/23

Scale(s)	ELR & Mileage	04/07/20
1:100	14.1078 to 0	

Alternative Reference	Sheet
	of

Drawing Number	Revision
151666-TRA-00-HUL4-DRG-R-SG-320003	P01