


Elevation B-B Existing: Road Bridge East Elevation


Scale 1:100

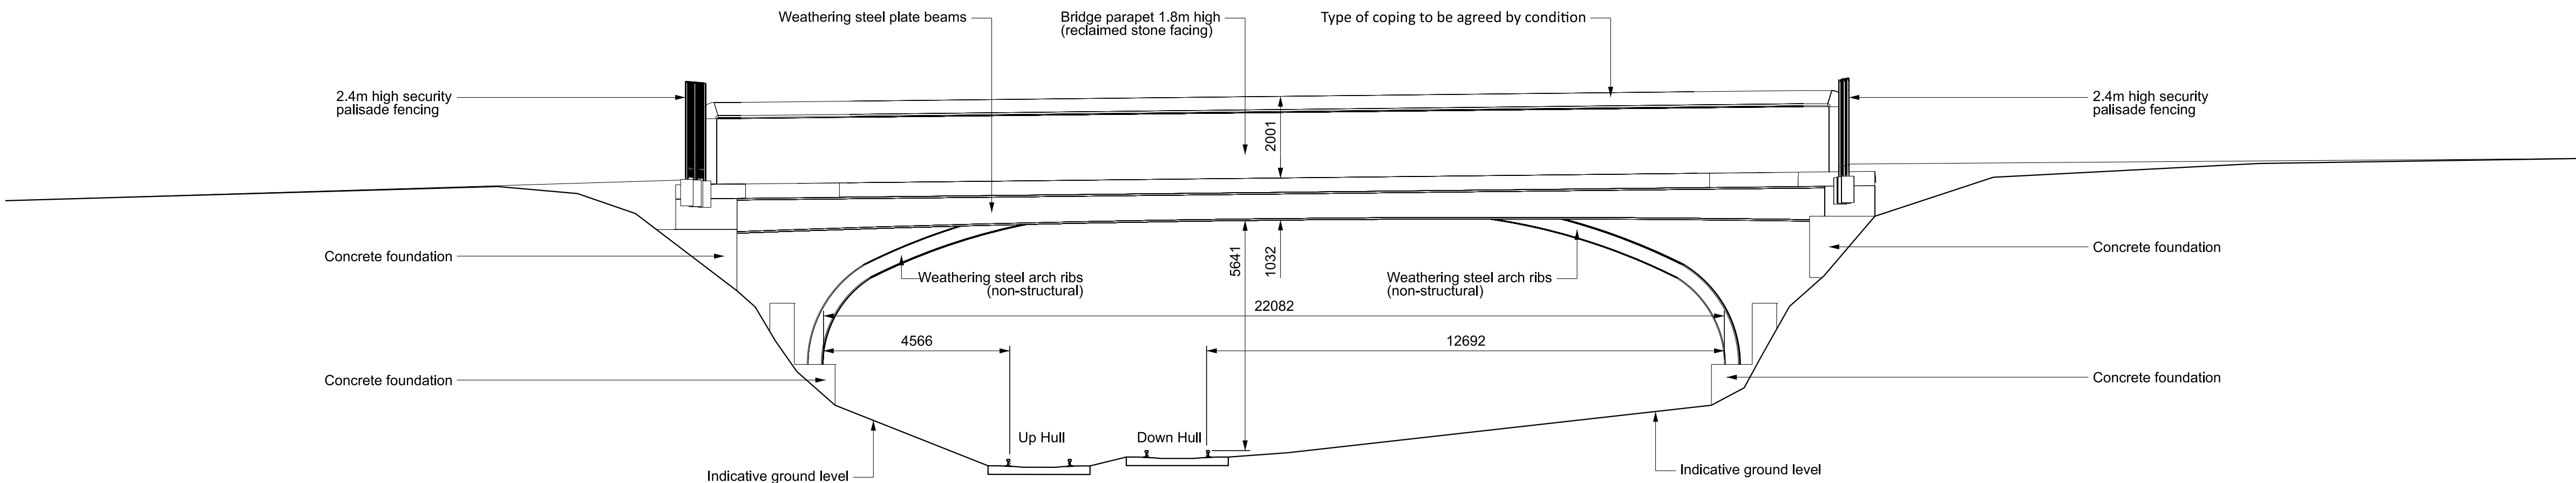

Elevation B-B Proposed: Road Bridge East Elevation

Scale 1:100

Legend/Notes

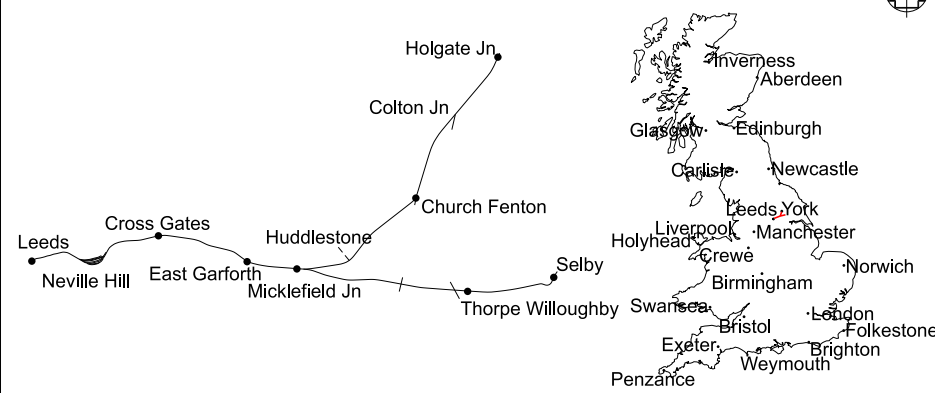

### Leeds to Micklefield Enhancements Order

#### Notes

1. All dimensions are in millimetres unless stated otherwise.
2. Do not scale from this drawing.
3. In constructing or maintaining the works identified as Scheduled Works in Schedule 1 of the Network Rail (Leeds to Micklefield Enhancements) Order Network Rail may deviate from the dimensions shown on this drawing to the extent permitted by the Order.
4. For information on materials and finishes please see D&A Statement.
5. This drawing is to be read in conjunction with:
  - 151666-TRA-00-HUL4-DRG-R-SG-340001 - Location Plan
  - 151666-TRA-00-HUL4-DRG-R-SG-340002 - Proposed Plan
  - 151666-TRA-00-HUL4-DRG-R-SG-340003 - Elevations West
  - 151666-TRA-00-HUL4-DRG-R-SG-340005 - Proposed Sections
  - 151666-TRA-00-HUL4-DRG-R-SG-340006 - Existing Sections



SCALE 1:100

P01	04/07/23	First Issue				SW	MW	MW	
Rev	Date	Description of Revisions				Drawn	Chkd	Appr	
Status								Suitability	
Fit for Information									S2



Authorised		Signed	Electronically Signed	Date	
------------	--	--------	-----------------------	------	--

Contractor(s)

TRU Alliance

Location	AREA BDY MICKLEFIELD TO LEEDS CITY STATION		
Type	CAD Drawing	Sub-type	Elevation
Role	Rail Engineering	Sub-Role	Signalling
Zone			
Phasing	Proposed	Project Stage	GRIP 4
Project			

### Transpennine Route Upgrade

Contract No.  
151666

Contract Title  
TRU - East of Leeds

Drawing Title  
Listed Building Consent  
Replacement Ridge Road Bridge  
Elevations East

Designed	O.McIntosh	Signed	Electronically Signed	Date	03/07/23
Drawn	S.Wilson	Signed	Electronically Signed	Date	03/07/23
Checked	M.Westwood	Signed	Electronically Signed	Date	04/07/23
Approved	M.Westwood	Signed	Electronically Signed	Date	04/07/23
Scale(s)	1:100	ELR & Mileage	11.1284	to	0
Alternative Reference					Sheet
Drawing Number 151666-TRA-00-HUL4-DRG-R-SG-340004					of
					Revision P01