




SCIENCE BRIDGE PLAN  
SCALE 1:500

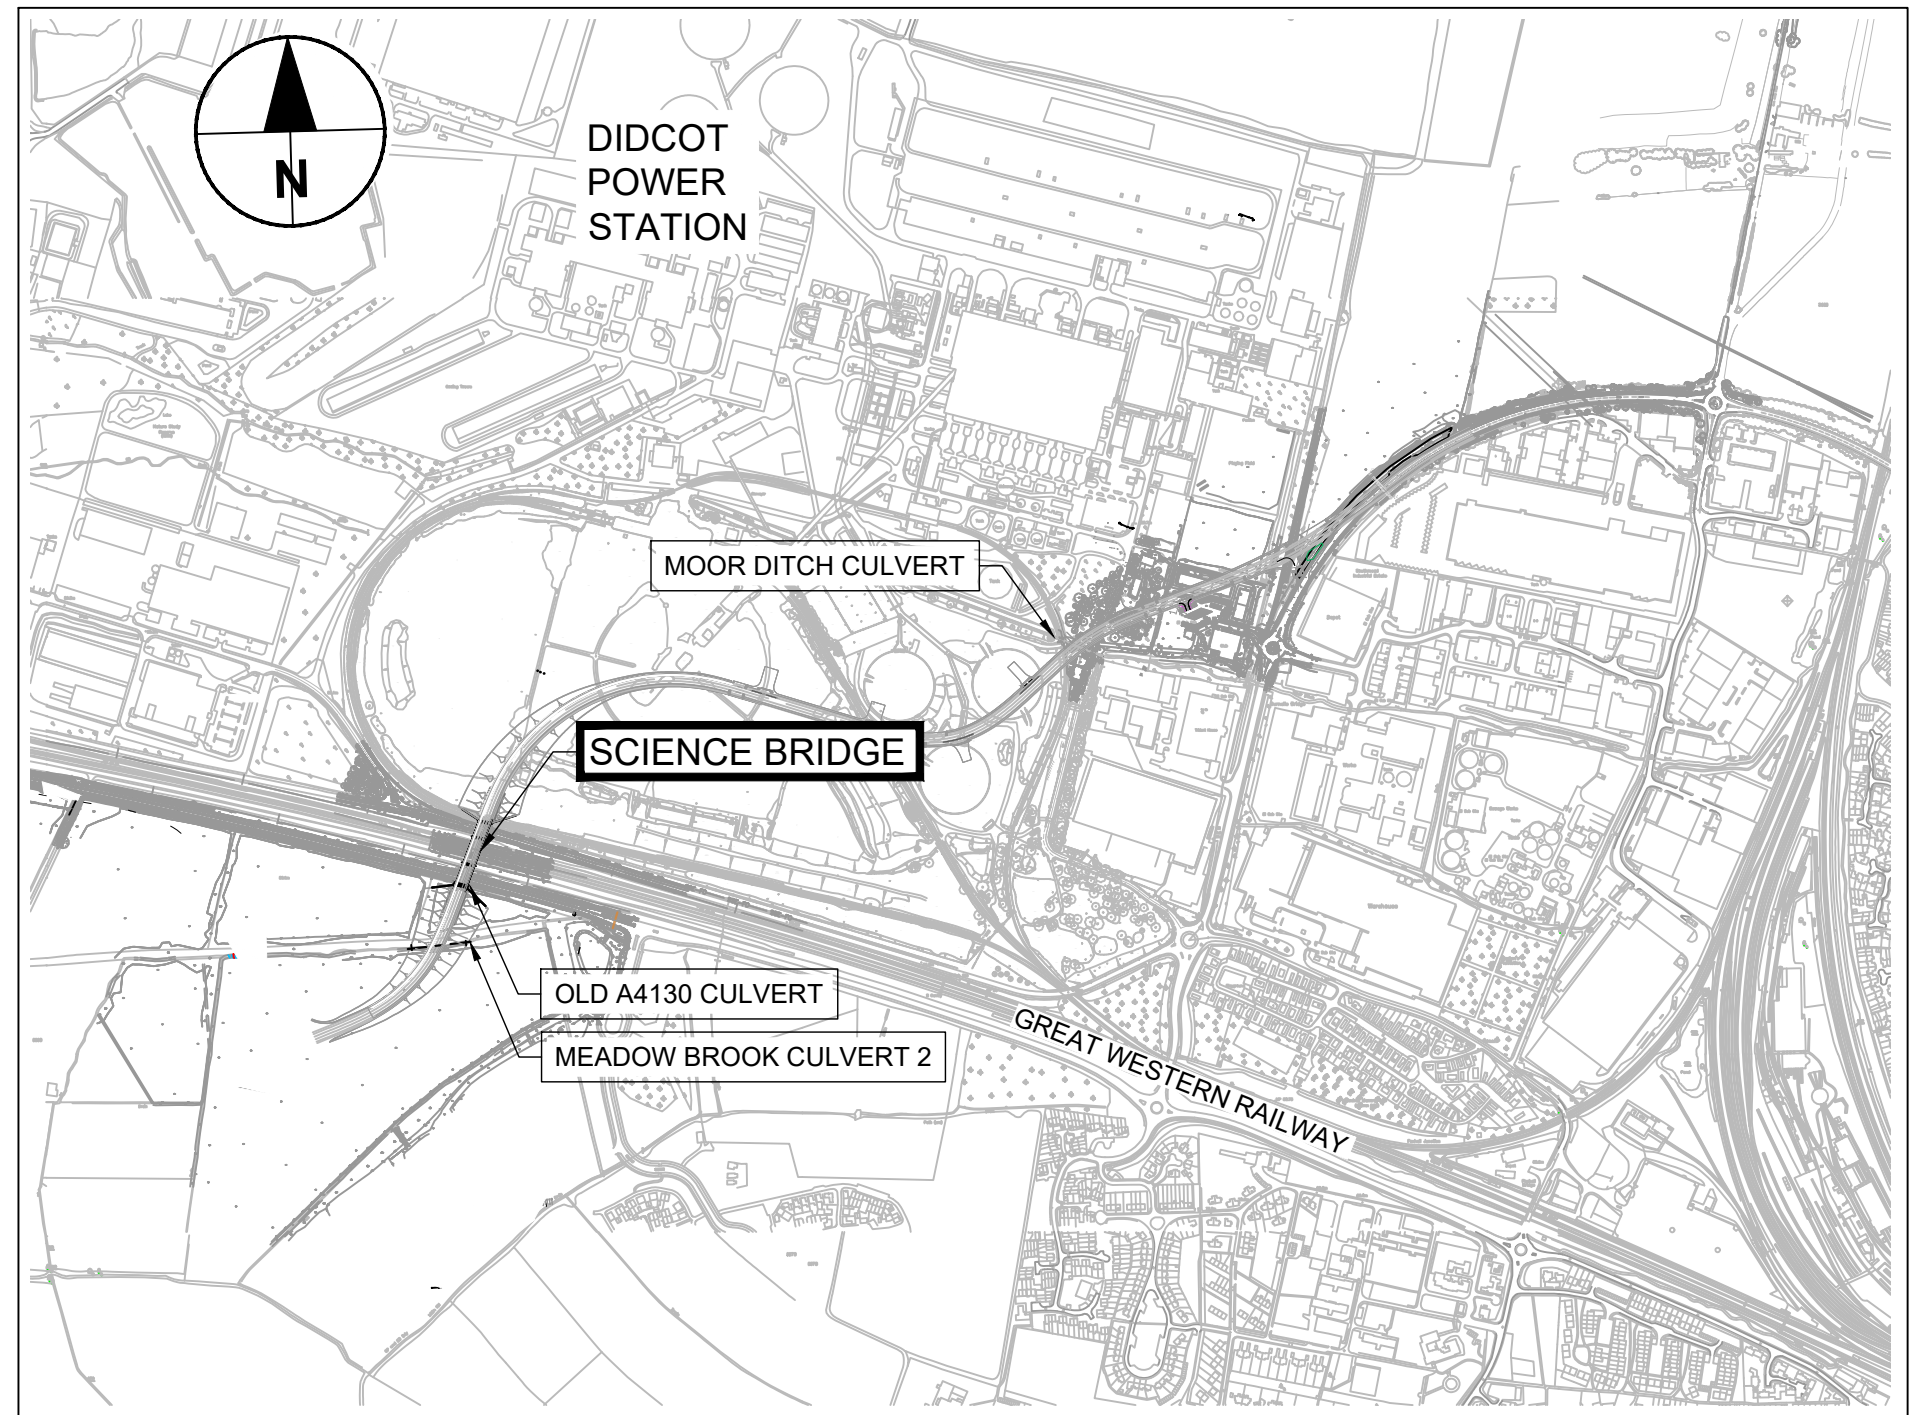


SCHEME LOCATION PLAN

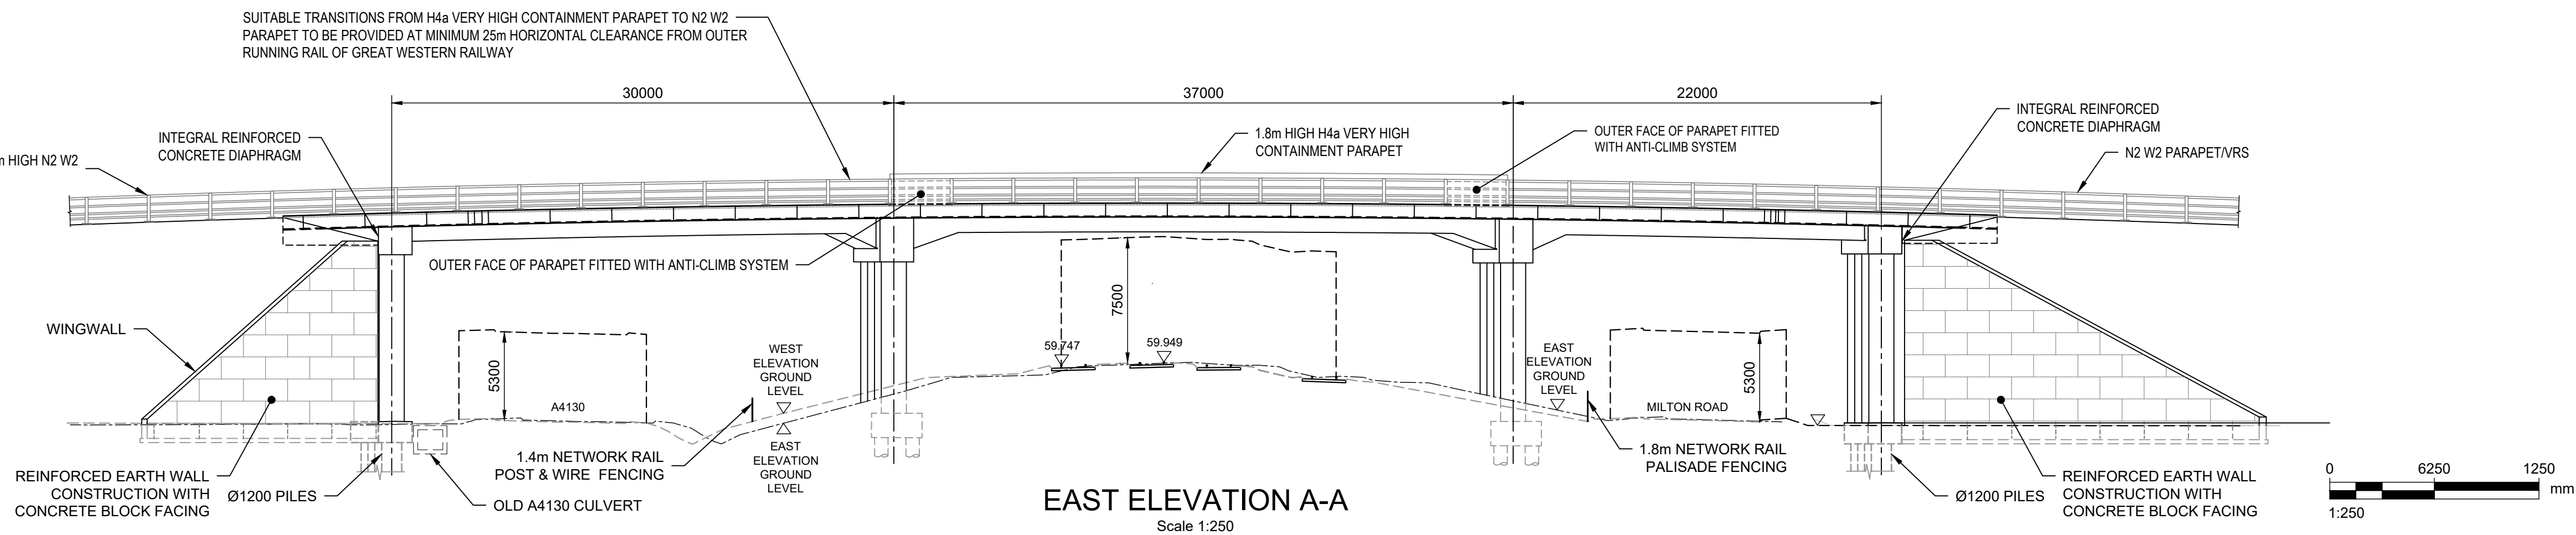

EAST ELEVATION A-A  
Scale 1:250

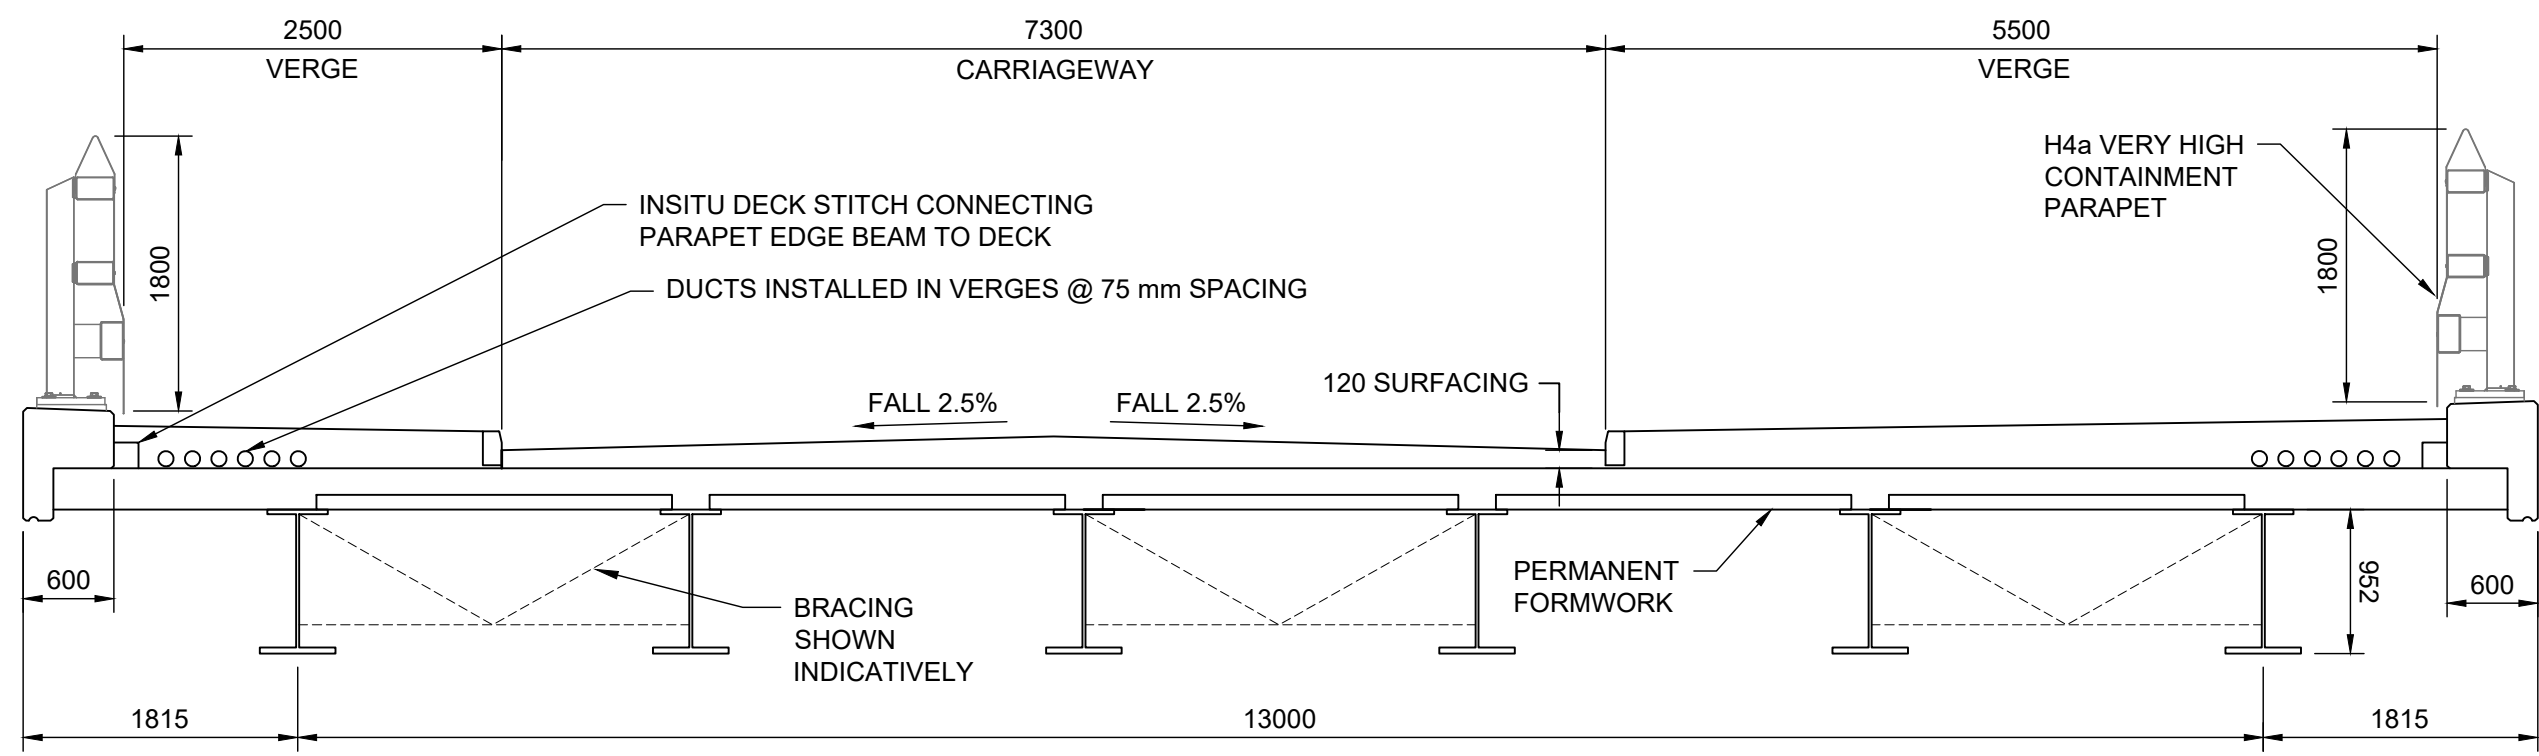

SECTION B-B  
Scale 1:50

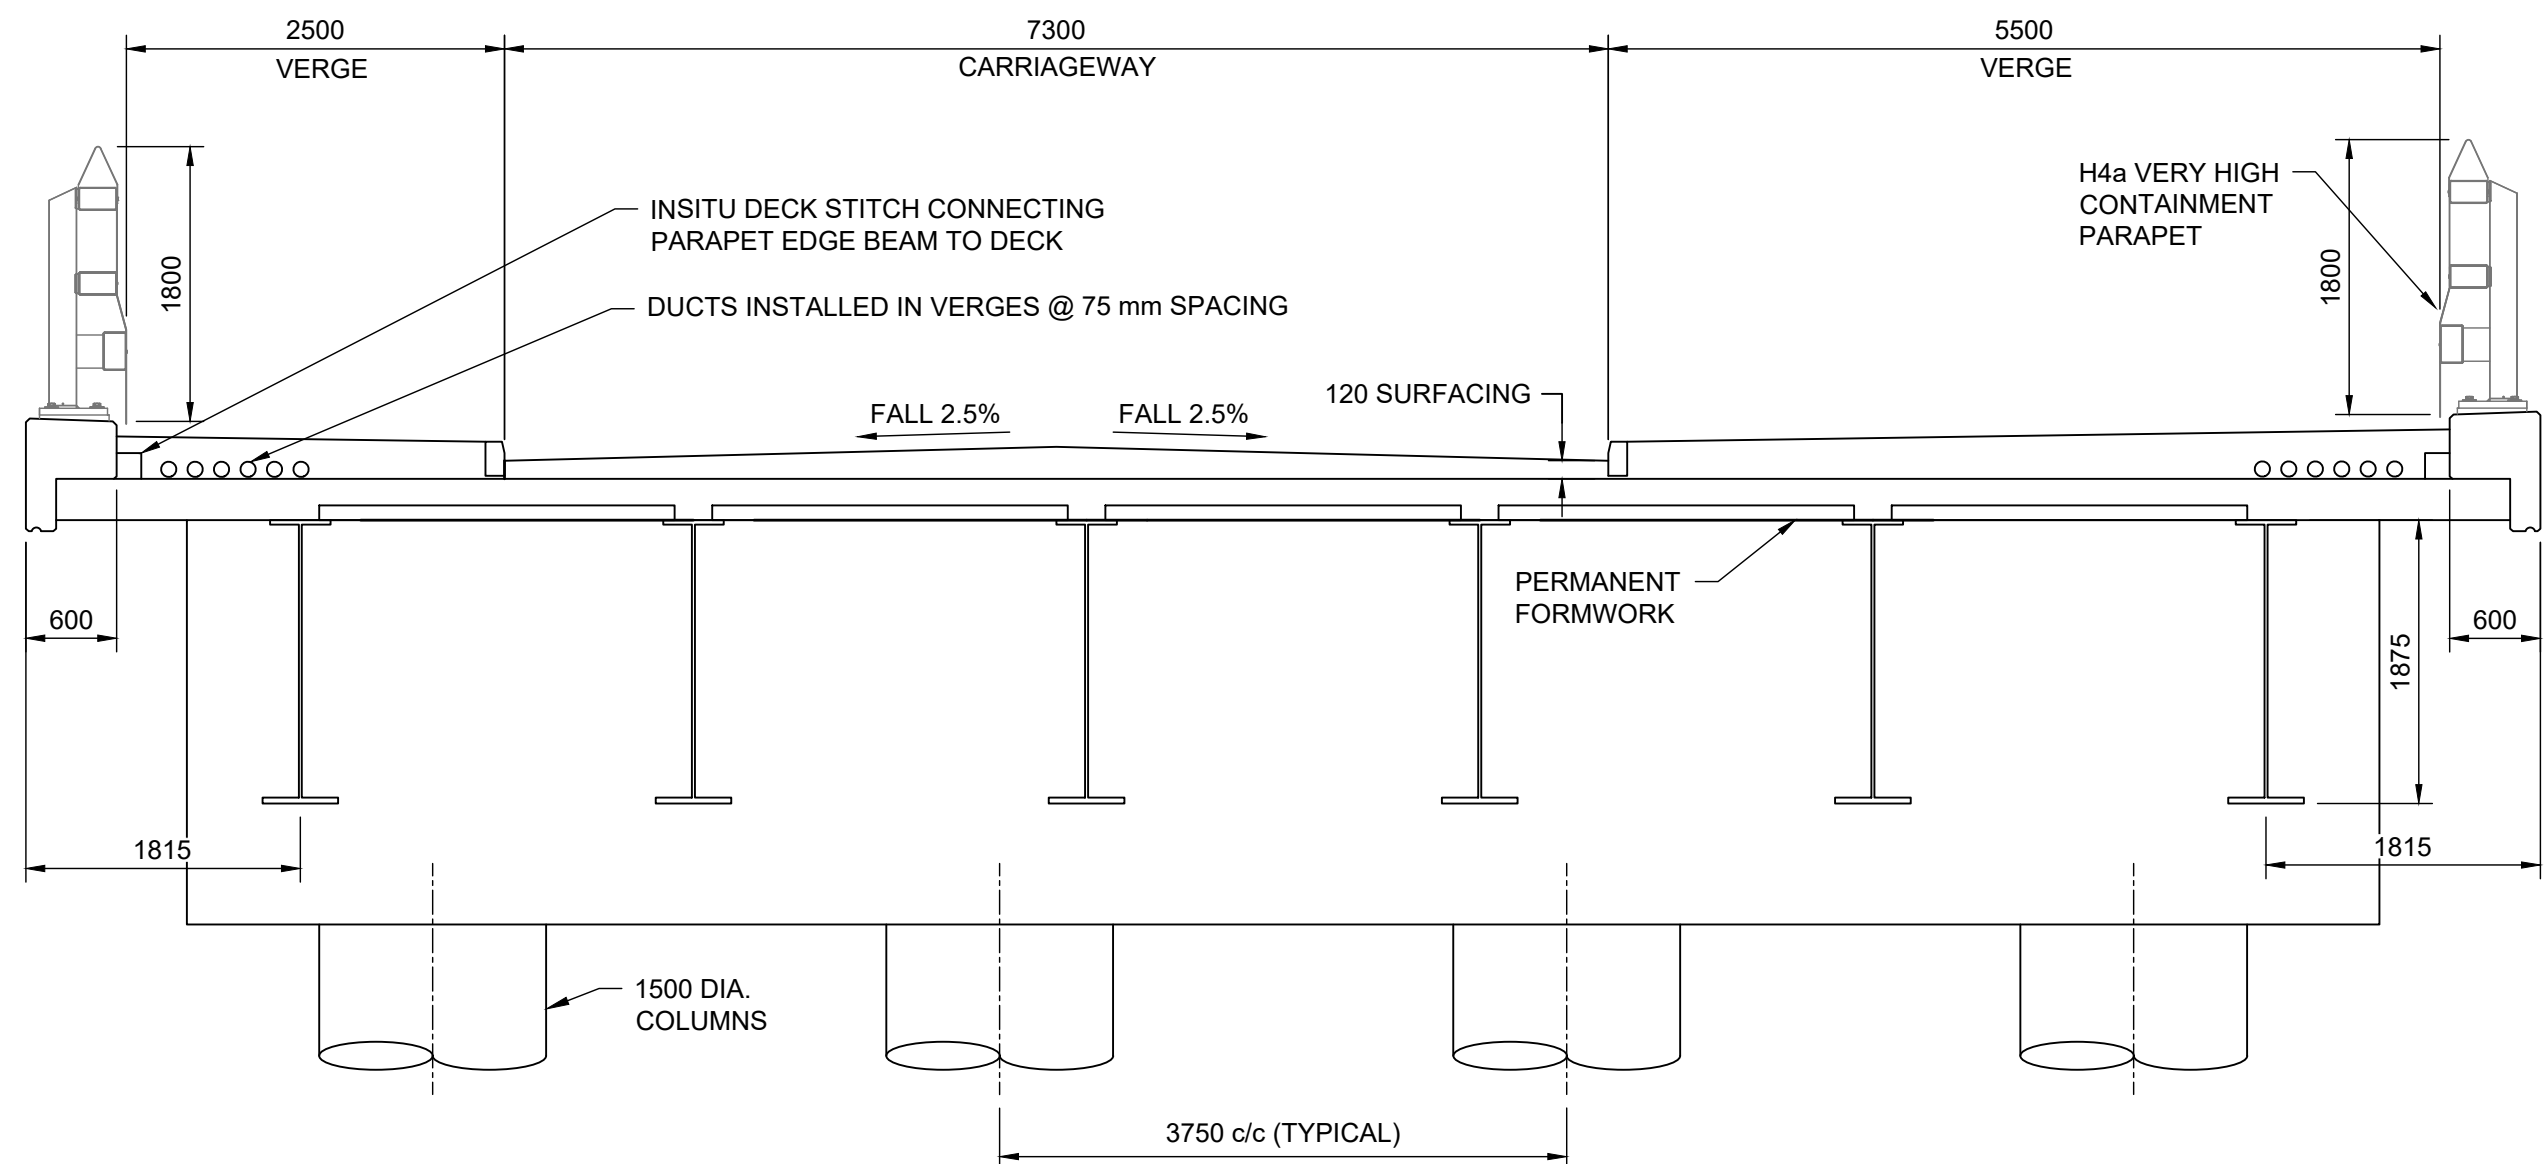

SECTION C-C  
Scale 1:50

IT IS ASSUMED THAT ALL WORKS ON THIS DRAWING WILL BE CARRIED OUT BY A COMPETENT CONTRACTOR WORKING, WHERE APPROPRIATE, TO AN APPROPRIATE METHOD STATEMENT.

THIS DRAWING IS TO BE USED ONLY FOR THE PURPOSE OF ISSUE THAT IT WAS ISSUED FOR AND IS SUBJECT TO AMENDMENT.

|                  |    |       |          |        |
|------------------|----|-------|----------|--------|
|                  |    |       |          |        |
|                  |    |       |          |        |
|                  |    |       |          |        |
| FIRST VERSION    | MM | KP    | 13/08/21 | P01    |
| REVISION DETAILS | By | Check | Date     | Suffix |

Purpose of issue

SUITABLE FOR APPROVAL

Client

County Hall  
New Road  
Oxford  
OX1 1ND

OXFORDSHIRE  
COUNTY COUNCIL

Project Title

DIDCOT GARDEN TOWN  
HOUSING INFRASTRUCTURE  
FUND (HIF 1)

Drawing Title

DIDCOT SCIENCE BRIDGE  
STRUCTURES GA AND  
PROPOSED ELEVATIONS

|                                  |             |                                      |                 |                  |
|----------------------------------|-------------|--------------------------------------|-----------------|------------------|
| Designed<br>SOS                  | Drawn<br>MM | Checked<br>KP                        | Approved<br>AGB | Date<br>13/08/21 |
| Internal Project No.<br>60632497 |             | Suitability<br>S4                    |                 |                  |
| Scale @ A1<br>AS SHOWN           |             | Discipline<br>Town & Country Planner |                 |                  |

THIS DOCUMENT HAS BEEN PREPARED PURSUANT TO AND SUBJECT TO THE TERMS OF AECOM'S APPOINTMENT BY ITS CLIENT. AECOM ACCEPTS NO LIABILITY FOR ANY USE OF THIS DOCUMENT OTHER THAN BY ITS ORIGINAL CLIENT OR FOLLOWING AECOM'S EXPRESS AGREEMENT TO SUCH USE, AND ONLY FOR THE PURPOSES FOR WHICH IT WAS PREPARED AND PROVIDED.

AECOM  
63-77 Victoria Street  
St Albans  
Herts  
AL1 3ER  
Tel: +44 (0) 172 7535 000  
www.aecom.com

AECOM Infrastructure & Environment UK Limited  
Registered in England Registered number: 880328  
Registered office: Midpoint, Alencon Link,  
Basingstoke, Hampshire RG21 7PP

|  |             |                  |                 |            |
|--|-------------|------------------|-----------------|------------|
| Drawing Number<br>Work Package ID<br>DSB_PD-ACM-SBR-SW_ZZ_ZZ_ZZ_ZZ-DR-T-0001 | Volume<br>1 | Type<br>Location | Number<br>-0001 | Rev<br>P01 |
|--|-------------|------------------|-----------------|------------|