




Rev A Date 17 June 2023 10:07:34  
File Name RIV\_PD\_PROJECT\_STRUCTURE\_00606762\_RIVER\_CULHAM@SBR-DGT\_STR\_ZZ\_ZZ-DR-05-0040

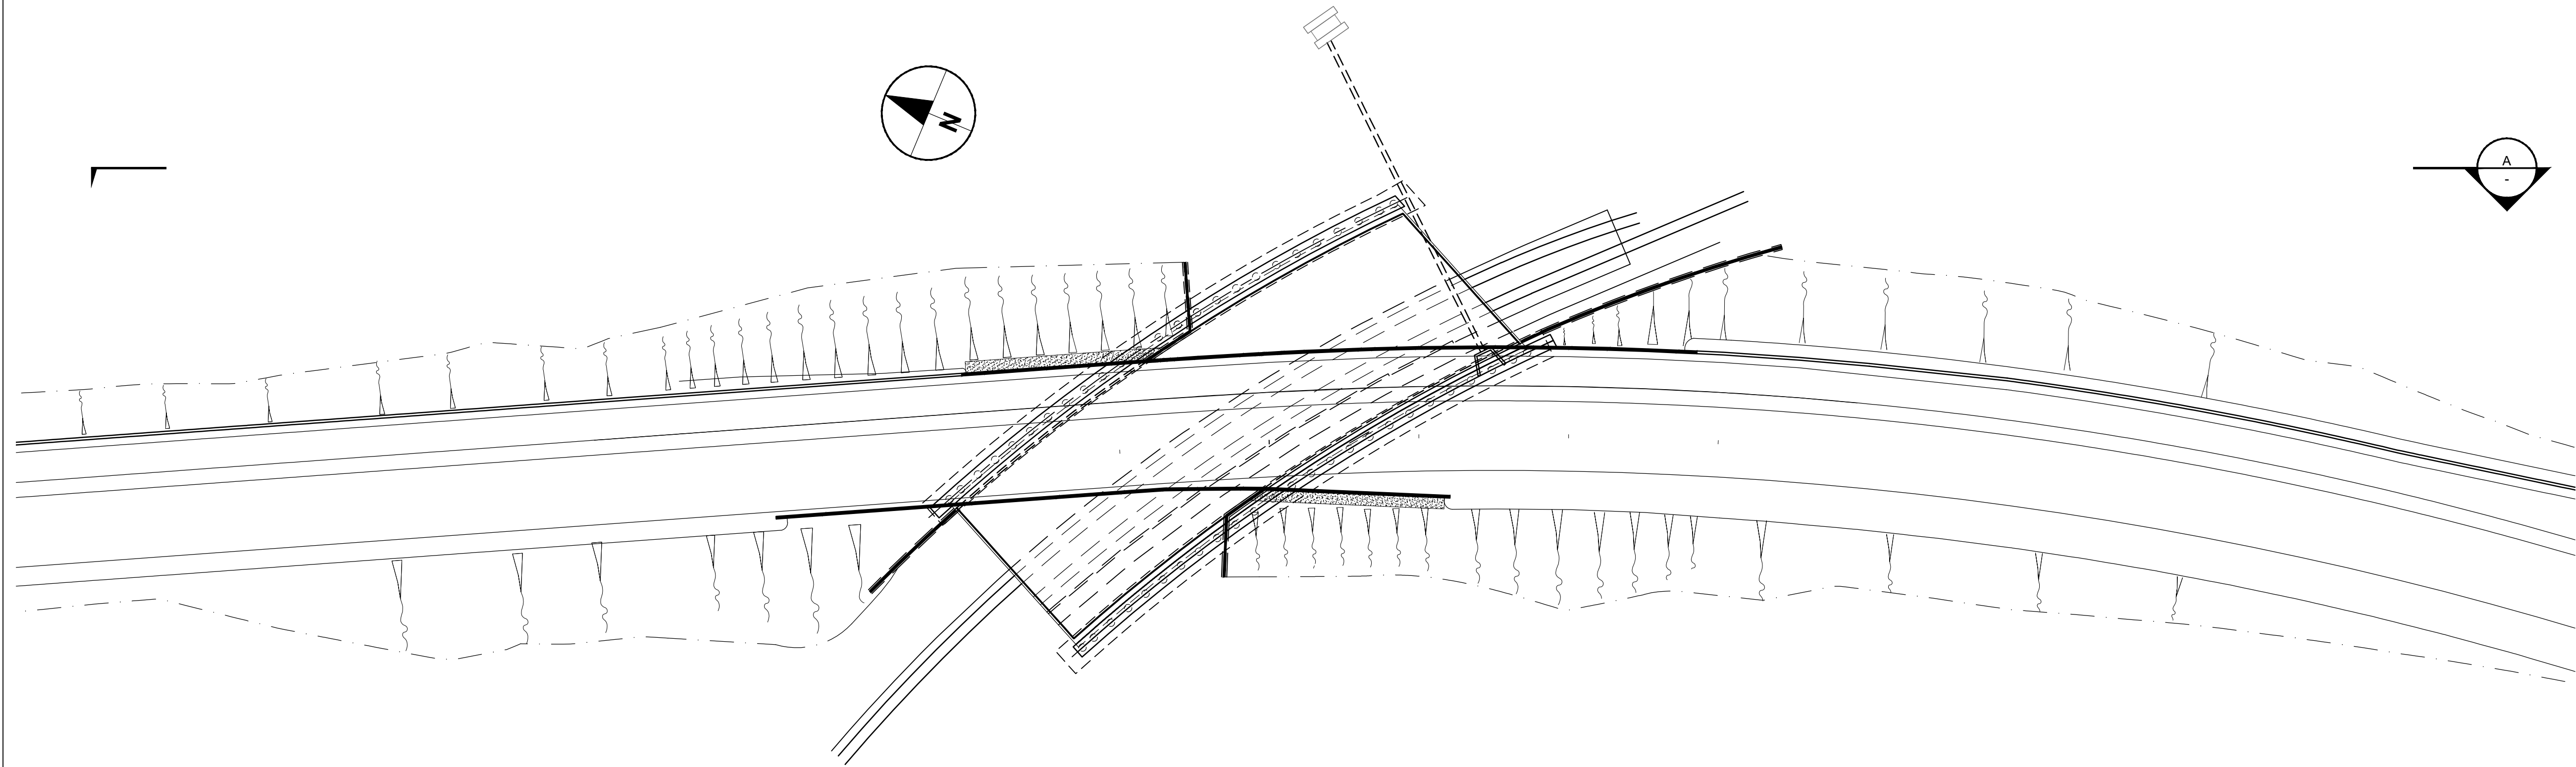

**PLAN**  
Scale 1:500

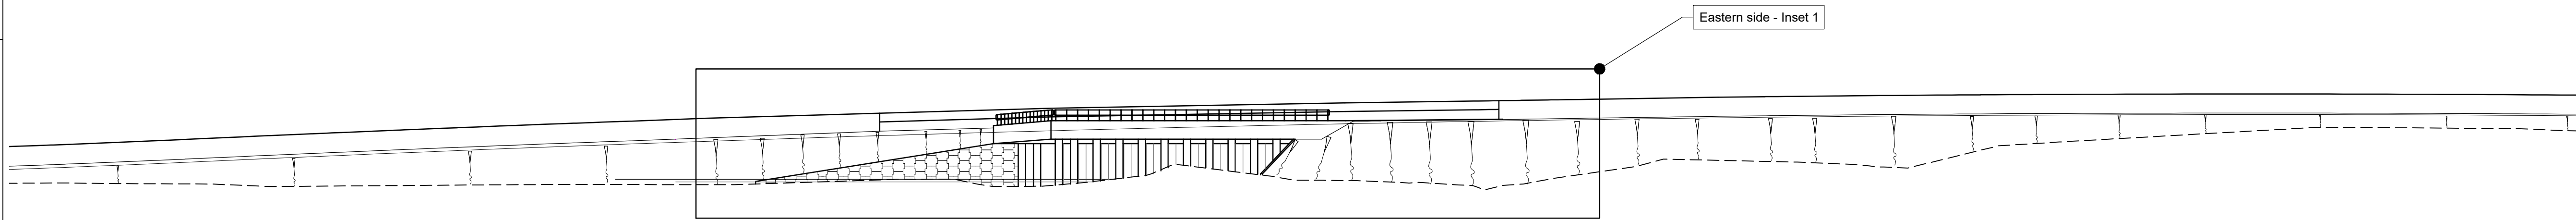

**A SECTION**  
Scale 1:500

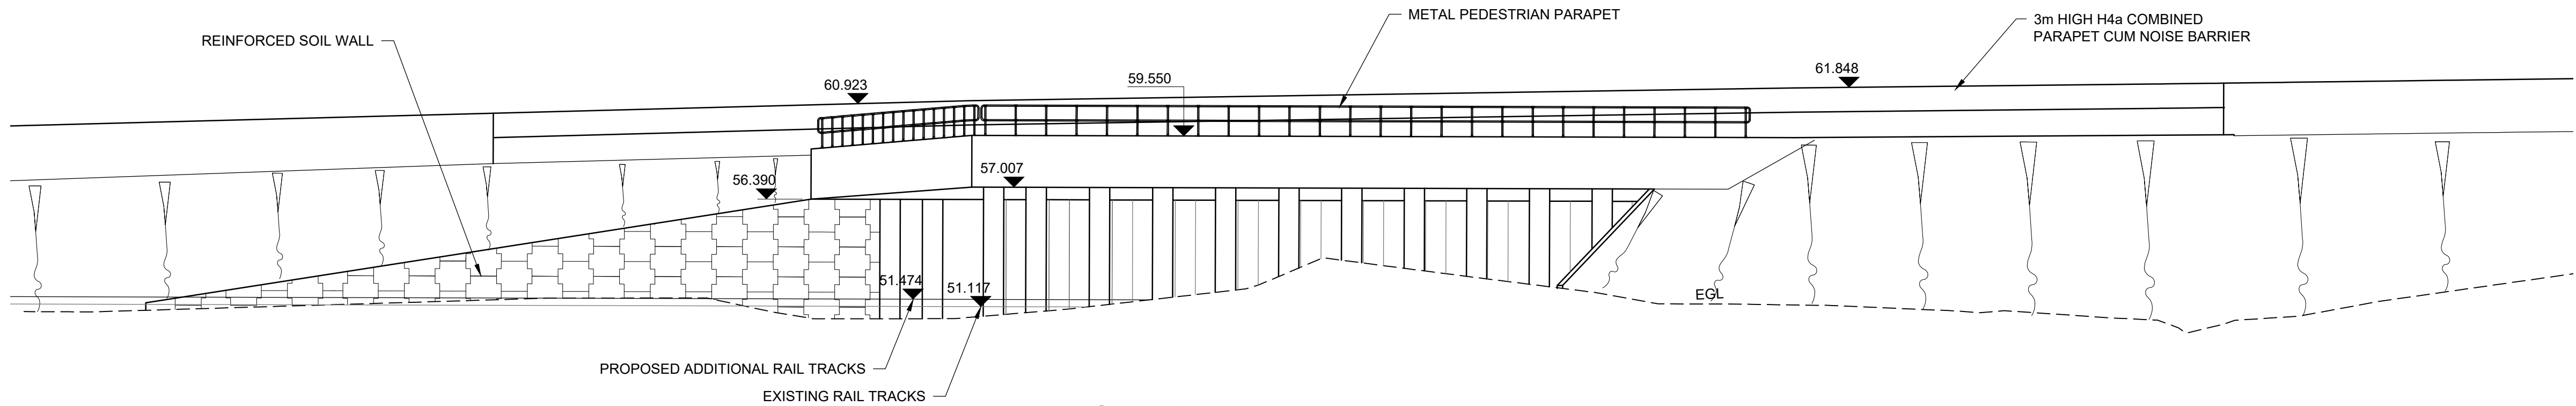


**INSET - 1**  
Scale 1:200

IT IS ASSUMED THAT ALL WORKS ON THIS DRAWING WILL BE CARRIED OUT BY A COMPETENT CONTRACTOR WORKING, WHERE APPROPRIATE, TO AN APPROPRIATE METHOD STATEMENT.

THIS DRAWING IS TO BE USED ONLY FOR THE PURPOSE OF ISSUE THAT IT WAS ISSUED FOR AND IS SUBJECT TO AMENDMENT.

NOTES:

1. ALL DIMENSIONS ARE IN METRES UNLESS OTHERWISE STATED.

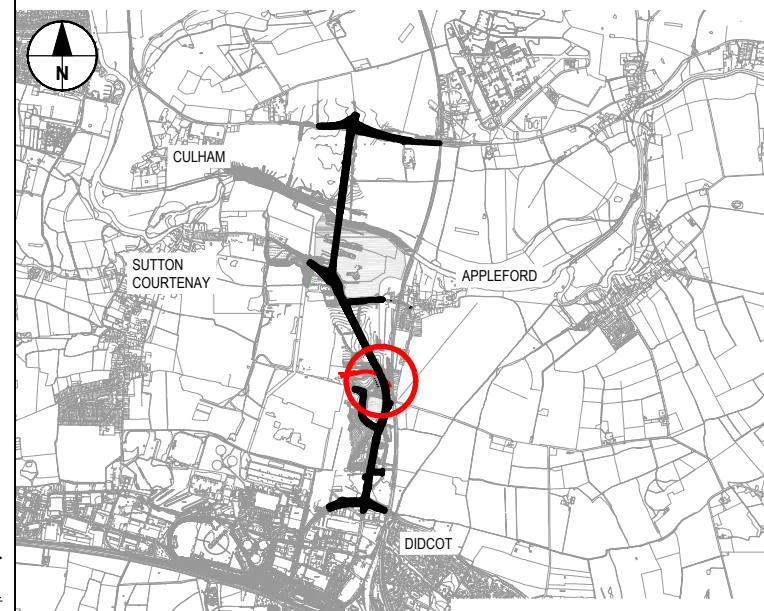

		AM		14/12/20
		KC		
		By	Date	Suffix
		Check		
REVISION DETAILS				
Purpose of issue				

Client  
**OXFORDSHIRE COUNTY COUNCIL**

Project Title  
**DIDCOT GARDEN TOWN  
HIF 1 SCHEMES  
PRELIMINARY DESIGN**

Drawing Title  
**APPLEFORD SIDINGS  
ROAD BRIDGE  
GENERAL ARRANGEMENT  
AND EAST ELEVATION**

Designed SM	Drawn AM	Checked SM	Approved KC	Date 28/06/23
Internal Project No. 60632497		Suitability		
Scale @ A1 AS SHOWN		Discipline Civil - Bridge and Structures		

THIS DOCUMENT HAS BEEN PREPARED PURSUANT TO AND SUBJECT TO THE TERMS OF AECOM'S APPOINTMENT BY ITS CLIENT. AECOM ACCEPTS NO LIABILITY FOR ANY USE OF THIS DOCUMENT OTHER THAN BY ITS ORIGINAL CLIENT OR FOLLOWING AECOM'S EXPRESS AGREEMENT TO SUCH USE, AND ONLY FOR THE PURPOSES FOR WHICH IT WAS PREPARED AND PROVIDED.

AECOM  
Sunley House  
4 Bedford Park  
Croydon  
CRO 2AP  
Tel: +44 (0)20 8639 3500  
www.aecom.com

**AECOM**  
AECOM Infrastructure & Environment UK Limited  
Registered in England Registered number: 880328  
Registered office: Midpoint, Alencon Link,  
Basingstoke, Hampshire RG21 7PP

Drawing Number RIV_PD DGT_STR_ZZ_ZZ	Work Package ID -ACM	I Originator -SBR	I Volume -CB-0040	Rev P02
Location	I Type	I Role	I Number	