


CYNLLUN OR LLEOLIAD  
LOCATION PLAN



NODIADAU ER GWYBODAETH:  
NOTES FOR INFORMATION:

- Cyfeirir at y draffordd newydd y mae'r tir sydd ei amlinellu ar y ddalen hon ar ei gyfer, yng Ngorchymyn cysylltiedig Cynllun Trafford yr M4 (Cyffordd 23 (Man i'r Dwyrain o Fagwyn) i Fan i'r Gorllewin o Gyffordd 29 (Cas-bach) a Flyrdd Gysylltu) a Trafford yr M48 (Ffordd Gyswilt Cyffordd 23 (Man i'r Dwyrain o Fagwyn)) 201-
- Ar gyfer adeladu a gwella y priffyrd yn unol a'r Gorchymyn Ffyrdd Ymhl cysylltiedig, ar y tir a amlinellwyd ar y ddalen hon, gweler Cynllun o'r Safle 1 o'r Gorchymyn Ffyrdd Ymhl Atodol cysylltiedig.

- The new motorway, for which land delineated on this sheet is required, is referred to in the associated The M4 Motorway (Junction 23 (East of Mgaor) to West of Junction 29 (Castleton) and Connecting Roads) and the M48 Motorway (Junction 23 (East of Magor) Connecting Road)
- For construction and improvement of highways in pursuance of the associated Side Roads Order on land delineated on this sheet, see Site Plan 1 of the associated Supplementary Side Roads Order Plan.

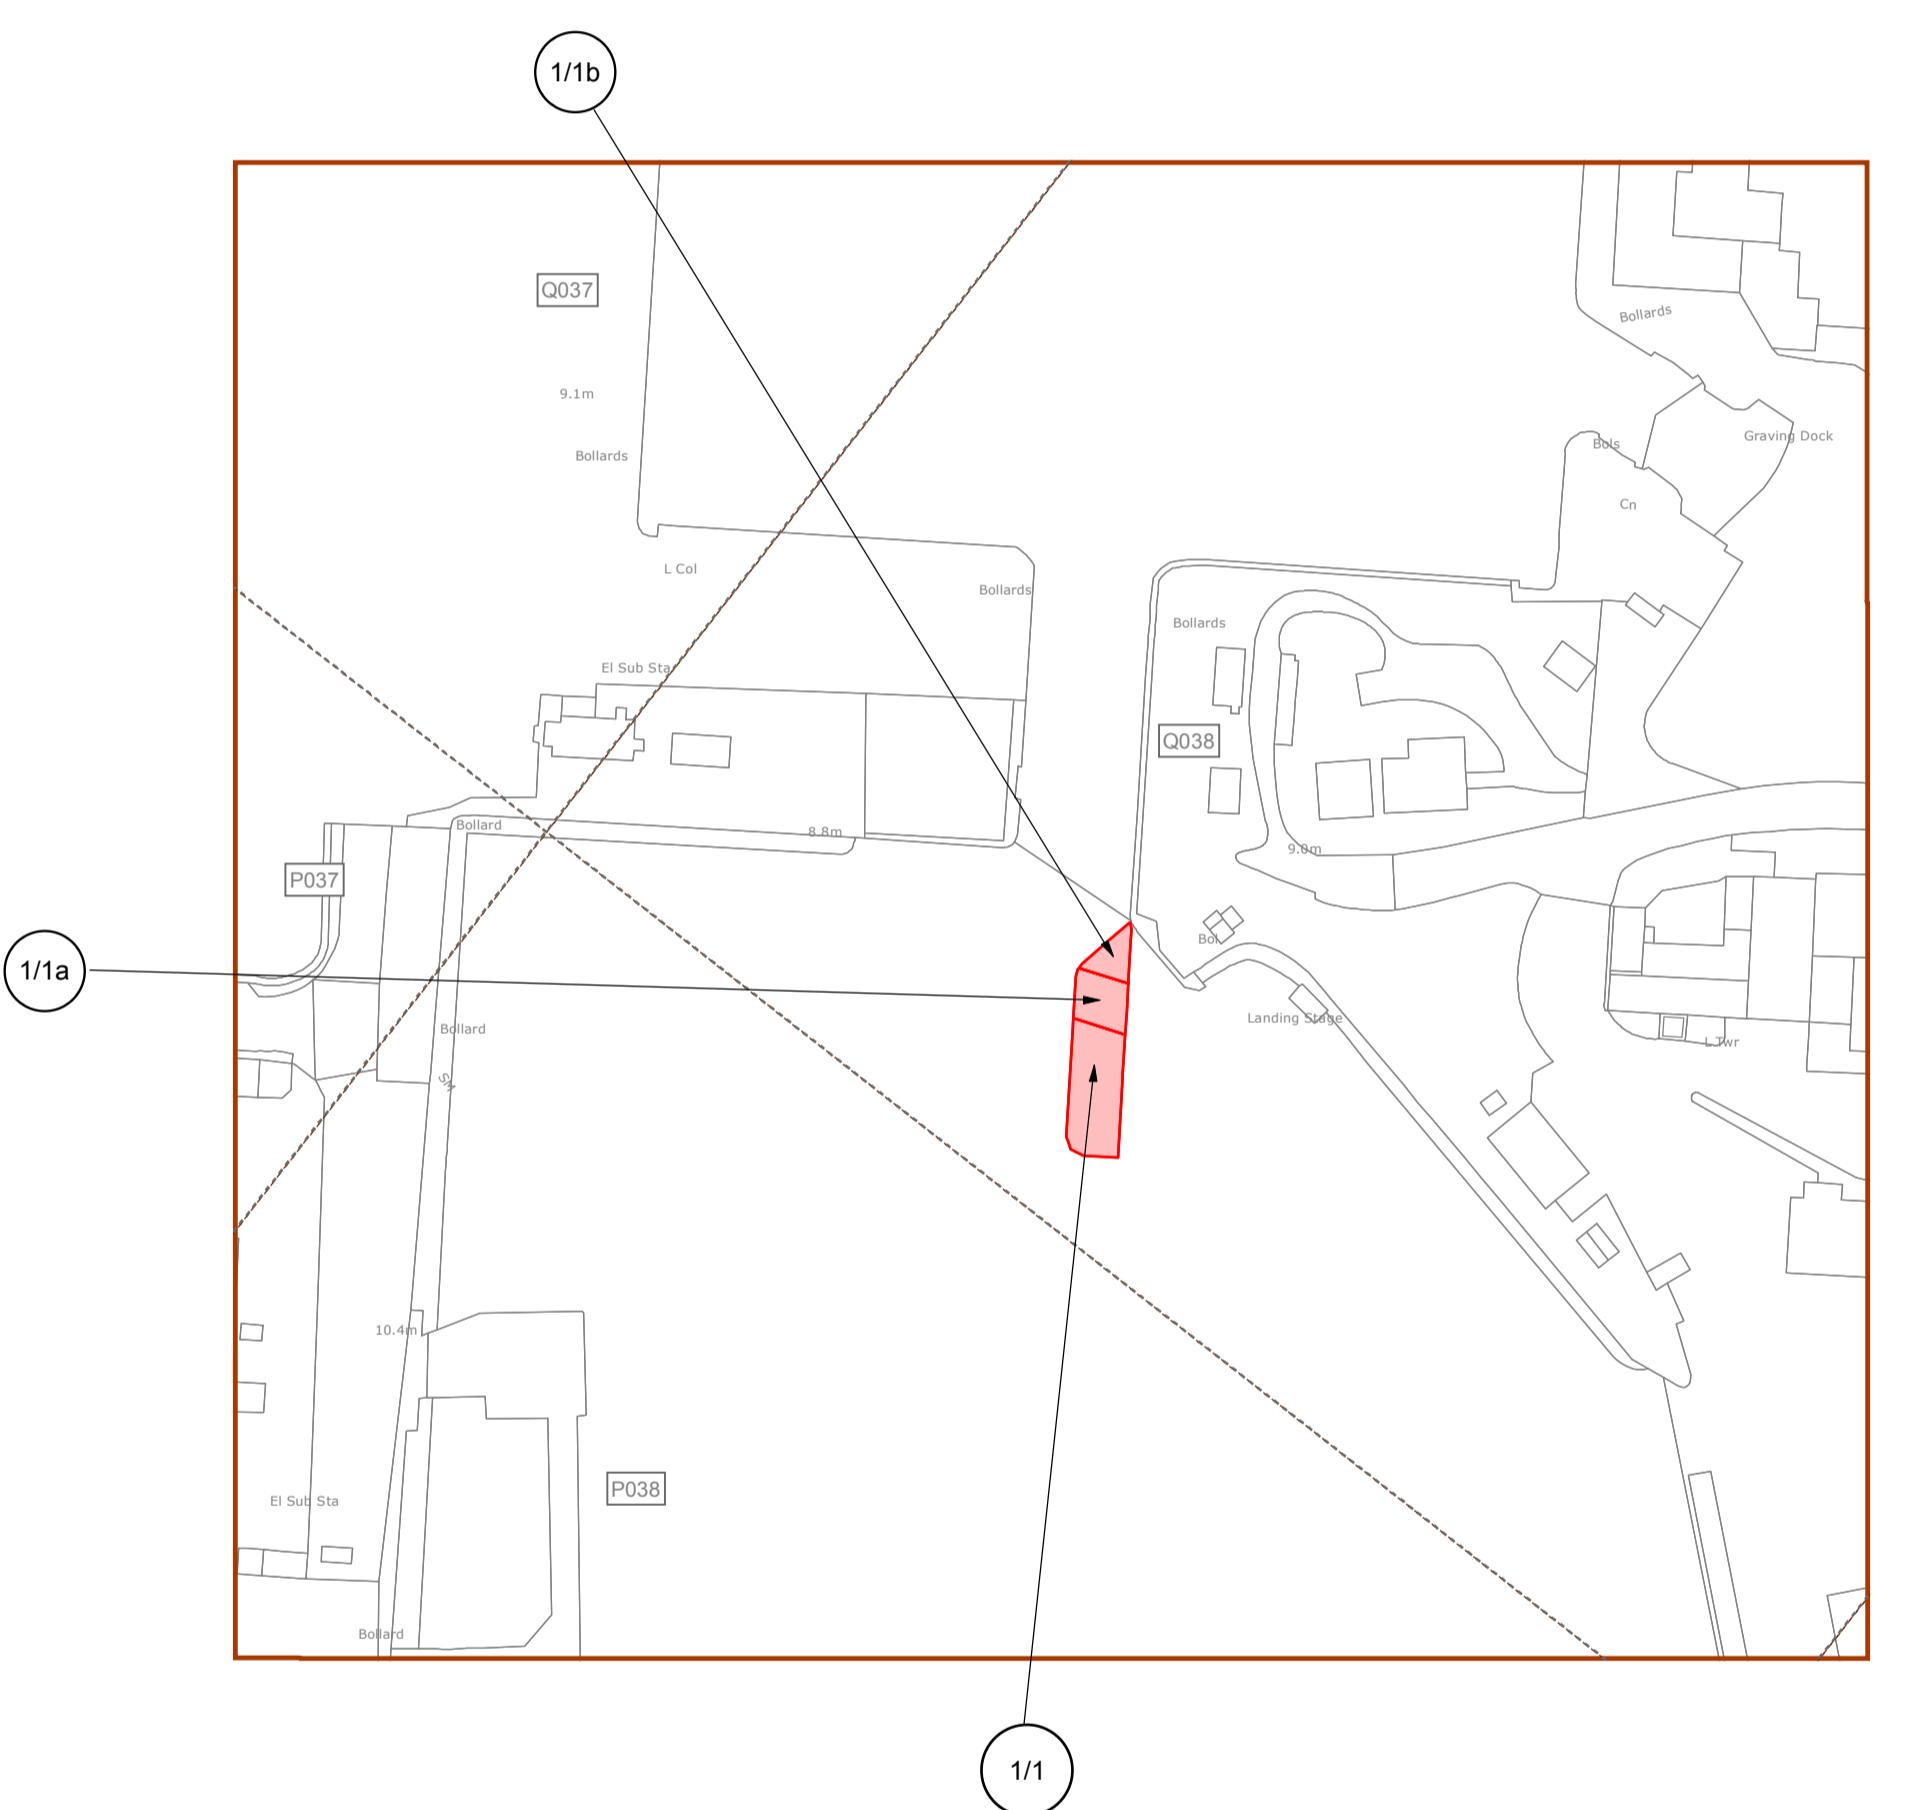

ALLWEDD: KEY:

<span style="background-color: #FFCCCC;">■</span>	Tellt Title
<span style="background-color: #ADD8E6;">■</span>	Hawllau Rights
<span style="background-color: #9ACD32;">■</span>	Tir Cyfrewid Exchange Land
<span style="background-color: #8B4513;">■</span>	Depo Cynnal Prifyrdd Maintenance Depot
<span style="background-color: #FFFF00;">■</span>	Hawliau Sy'n Gysylltiedig A'r Depo Cynnal Prifyrdd Rights Associated With Maintenance Depot
<span style="border-top: 1px dashed black; border-bottom: 1px dashed black;">—</span>	Fin Cyngor Tref a Chymuned Town and Community Council Boundary
<span style="border-top: 1px dashed black; border-bottom: 1px dashed black;">—</span>	Hawliau Tramwy Cyhoeddus Public Rights of Way
<span style="border-top: 1px dashed black; border-bottom: 1px dashed black;">—</span>	Tir Comin Giannau Dwyrain Afon Ebwy CL1 CL01 River Ebbu East Bank Common Land
<span style="border-top: 1px dashed black; border-bottom: 1px dashed black;">—</span>	Tir Comin Giannau Gorllewin Afon Wysg CL1 CL01 River Usk West Bank Common Land
<span style="border-top: 1px dashed black; border-bottom: 1px dashed black;">—</span>	Rhifau tir caeedig pendol i'r cynllun Enclosure numbers specific to the scheme
NC10	GRADDFA/SCALE 1:1250

GORCHYMYN PRYNU GORFODOL ATODOL (RHIF 4)  
GWEINIDOGION CYMRU (TRAFFORD YR M4  
(CYFFORDD 23 (MAN I'R DWYRAIN O FAGWYR) I FAN I'R GORLEWIN O GYFFORDD 29 (CAS-BACH) A  
FFYRDD CYSSYLTU) A THRAFFORD YR M48 (FFYRDD  
CYSSYLTU CYFFORDD 23 (MAN I'R DWYRAIN O  
FAGWYR)) A CHEFNFFORDD LLUNDAIN I  
ABERGWAN (MAN I'R DWYRAIN O FAGWYR I GAS-  
BACH)) 201-

THE WELSH MINISTERS (THE M4 MOTORWAY  
(JUNCTION 23 (EAST OF MAGOR) TO WEST OF  
JUNCTION 29 (CASTLETON) AND CONNECTING  
ROADS) AND THE M48 MOTORWAY (JUNCTION 23  
(EAST OF MAGOR) CONNECTING ROAD) AND  
THE LONDON TO FISHGUARD TRUNK ROAD (EAST OF  
MAGOR TO CASTLETON)) SUPPLEMENTARY (NO. 4)  
COMPULSORY PURCHASE ORDER 201-

GORCHYMYN PRYNU  
ATODOL (Rhif 4)  
DALEN 1

SUPPLEMENTARY (No.4)  
COMPULSORY PURCHASE ORDER 201-

SHEET 1