

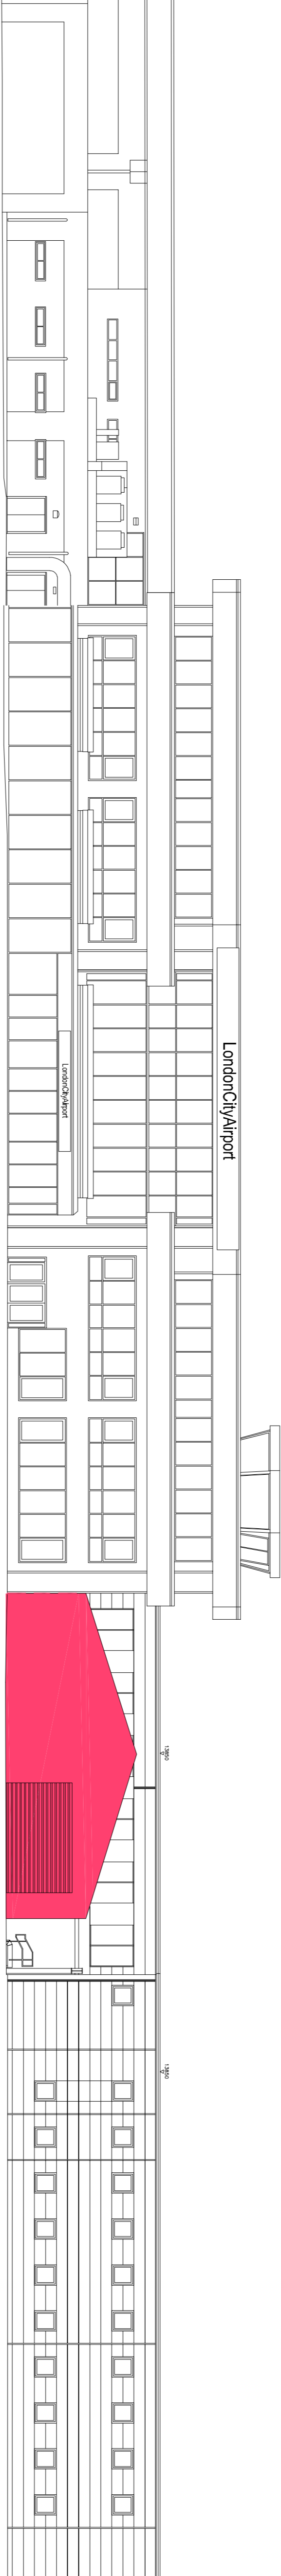


1 NORTH ELEVATION

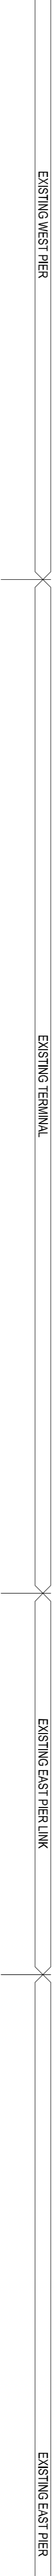

2 SOUTH ELEVATION

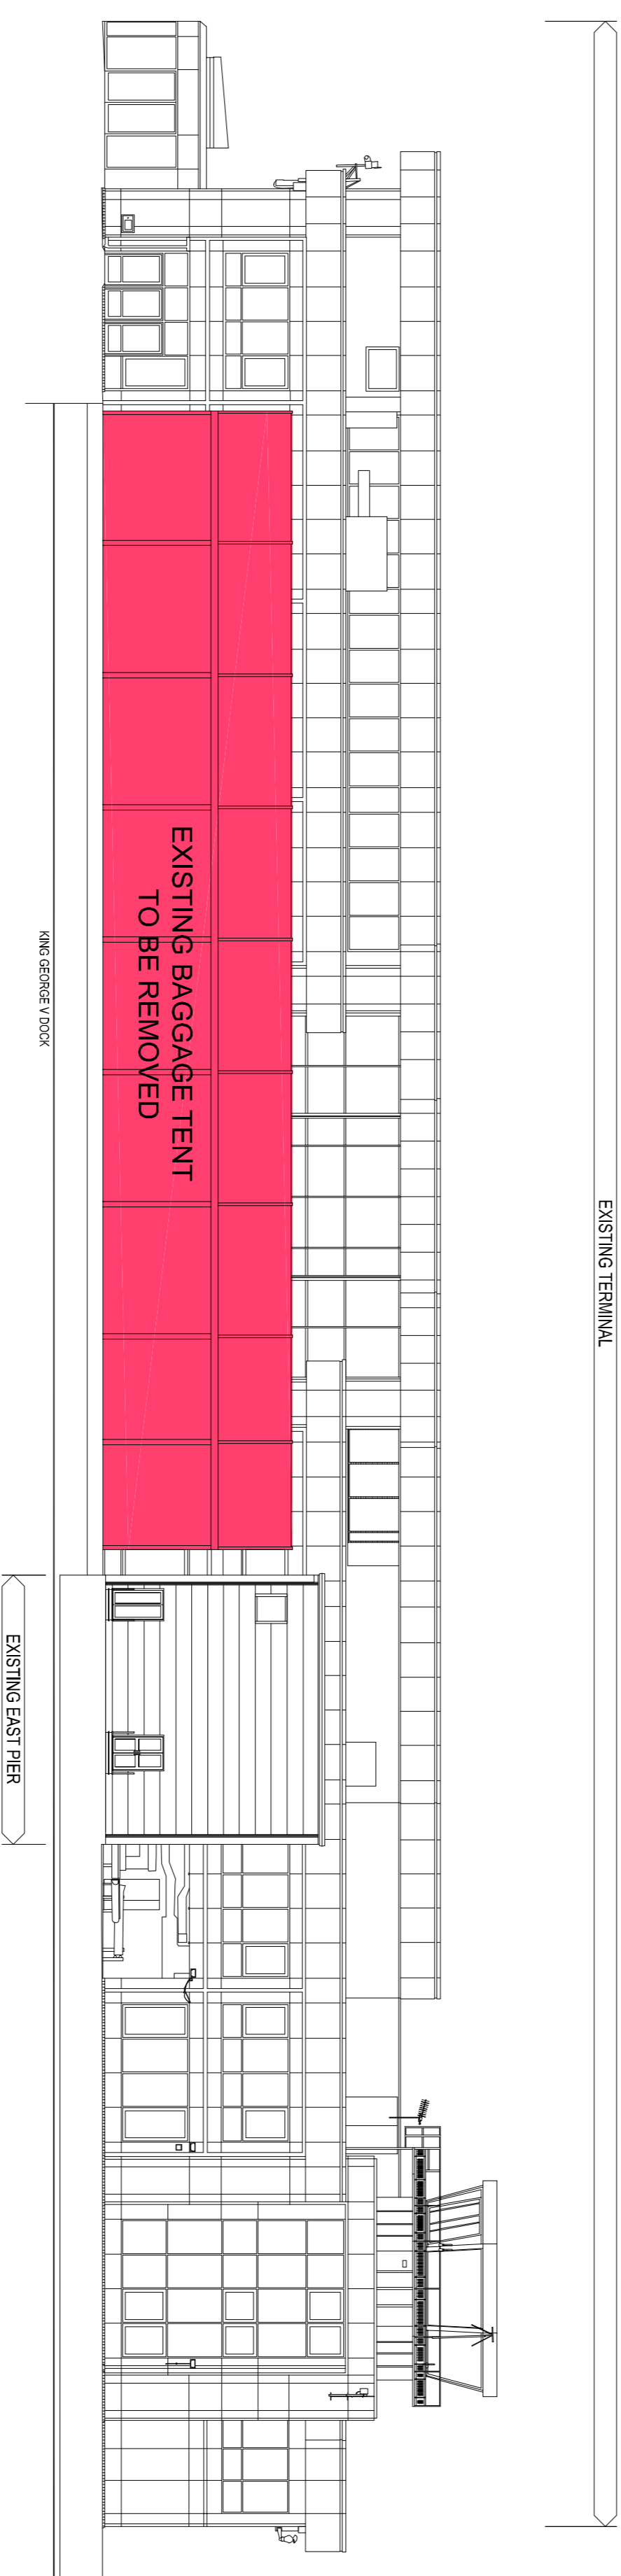


3 EAST ELEVATION

Note:
Any reproduction of Ordnance Survey map work illustrated on this drawing is covered by licence (No. SR191980) issued by the Director General, Ordnance Survey and allows the user to reproduce the map work (as shown) for their business purposes only. The signed control copy of this drawing is held at the offices of Pascall+Watson Limited.

- All information shown outside the Proposal Boundary is for illustrative purposes only.
- Internal layouts are for illustrative purposes only and show completed works only.
- Base building survey information by LCY and MSA.

REVISION NOTE:

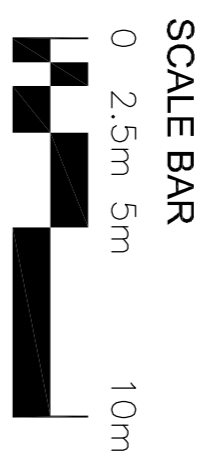

 = REVISION CLOUD

 FINAL EXTENT BUILDING OF DEMOLITION

 EXTENT OF FACADE DEMOLITION

To be read in conjunction with Site Plan 2022:
A400-PAW-A-14-XXX-DR-GA-900-004.

C	MIN	11.11.22	Issued for Planning.
B	TM	07.07.22	Issued for Planning.
A	JA	16.08.17	Issued for Planning.
-	DWB	01.07.13	Issued for Planning.
Rev	Dm	Date	Description

FOR APPROVAL



**PASCALL
+WATSON**

London City Airport Limited City Watson House Piers Dock London E16 2P9
T +44 (0)20 3837 2500 www.pascalls.co.uk

**THE
3.32
FACILITATING WORKS
DEMOLITION ELEVATIONS**

Discipline	Architecture	Project Phase	PLANNING
Drawing Originator	Pascall+Watson architects	Operator's Ref No.	4486
Checked By	SW	Drawn By	SW
Approved By	SW	Scale	1:200 @ A1
Building Grid Reference	MIN	Approved Date	16.08.17
CADP	A400 PAW A 14 XXX DR EL 922-001 C S2	Drawn Date	16.08.17