

FFL+0.000m / 5.570 AOD

FFL+4.480m / 13.960 AOD

FFL+8.480m / 13.960 AOD

PARAPET+15.560m / 21.033 AOD

PARAPET+12.750m / 18.220 AOD



EXISTING EAST PIER

EXISTING EAST PIER LINK

EXISTING TERMINAL

EXISTING WEST PIER

1 EXISTING NORTH ELEVATION - MAIN TERMINAL

1:200

PARAPET+15.560m / 21.033 AOD

PARAPET+12.750m / 18.220 AOD

FFL+8.480m / 13.960 AOD

FFL+4.480m / 13.960 AOD

FFL+0.000m / 5.570 AOD



EXISTING WEST PIER

EXISTING TERMINAL

EXISTING EAST PIER

EXISTING OUT-BOUND BAGGAGE FACILITY

2 EXISTING SOUTH ELEVATION - MAIN TERMINAL

1:200

PARAPET+15.560m / 21.033 AOD

PARAPET+12.750m / 18.220 AOD

FFL+8.480m / 13.960 AOD

FFL+4.480m / 13.960 AOD

FFL+0.000m / 5.570 AOD



EXISTING OUT-BOUND BAGGAGE FACILITY

EXISTING TERMINAL

EXISTING EAST PIER

EXISTING TERMINAL

3 EXISTING EAST ELEVATION - MAIN TERMINAL

1:200


PARAPET+15.560m / 21.033 AOD

PARAPET+12.750m / 18.220 AOD

FFL+8.480m / 13.960 AOD

FFL+4.480m / 13.960 AOD

FFL+0.000m / 5.570 AOD

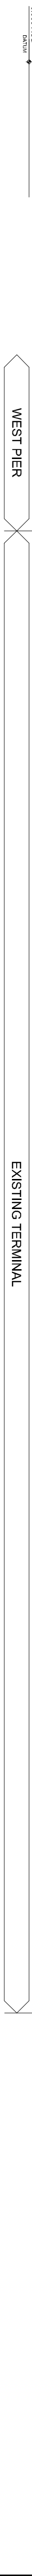

WEST PIER

EXISTING TERMINAL

4 EXISTING WEST ELEVATION - MAIN TERMINAL

1:200

Note:
Any reproduction of Ordnance Survey map work illustrated on this drawing is covered by licence (No. SR151580) issued by the Director General, Ordnance Survey, and allows Pascall+Watson Limited ("The Licensee") to copy Ordnance Survey material for their business use. The signed control copy of this drawing is held at the offices of Pascall+Watson Limited.
All information shown outside the Proposal Boundary is for illustrative purposes only.
- Internal layouts are for illustrative purposes only and show completed works only.
- Base building survey information by LCV and MSA.

REVISION NOTE:

SCALE BAR



= REVISION CLOUD

To be read in conjunction with Site Plan 2022:
A400-PAW-A-14-XXX-DR-GA-900-004.

Rev	Dn	Date	Description
B	TM	14.04.22	Issued for Planning
A	JA	16.08.17	Issued for Planning
-	MP	05.04.13	Issue for Planning

FOR INFORMATION



PASCALL
+WATSON

The Workhouses 10 Brock Priors Lane London EC4V 6EB
T +44 (0)20 3837 2500 www.pascall.co.uk

Client	LONDON CITY AIRPORT
Project Name	CITY AIRPORT DEVELOPMENT PROGRAMME
Discipline	Architecture
Project Phase	PLANNING
Drawn By	4486
Checked By	JA
Drawn Date	16.08.17
Approved By	JA
Approval Date	16.08.17
Scale	1:200 @ A1
Building Grid Reference	

Rev	Code	Chg	Desc	Zone	Level	Type	Building/Prop	Remarks	Rev	Issue
A400	PAW	A	14	XXX	DR	EL	901-002	B	SZ	