




1 EXISTING NORTH ELEVATION - CITY AIRPORT  
1:750

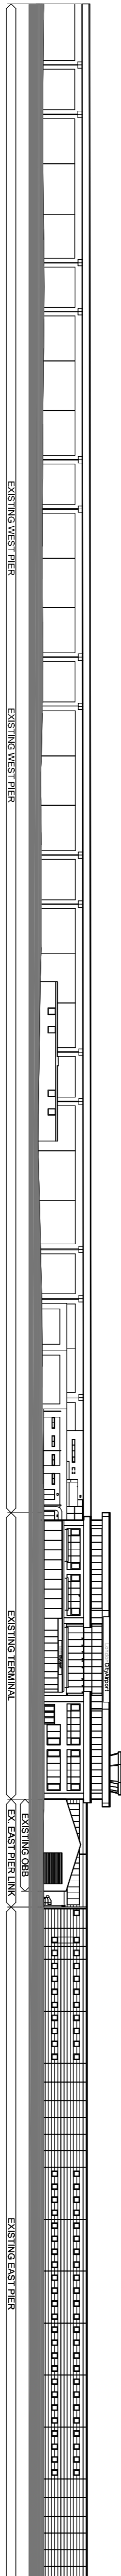


2 EXISTING SOUTH ELEVATION - CITY AIRPORT  
1:750

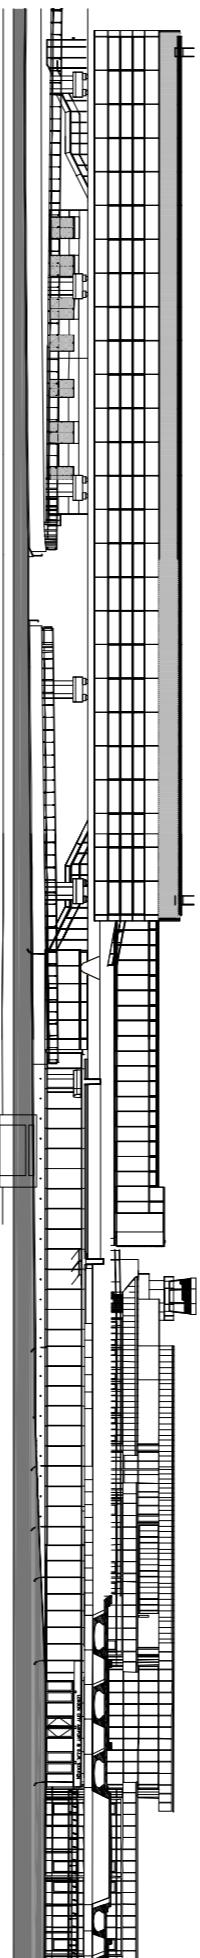

3 EXISTING HARTMANN ROAD ELEVATION - CITY AIRPORT  
1.750

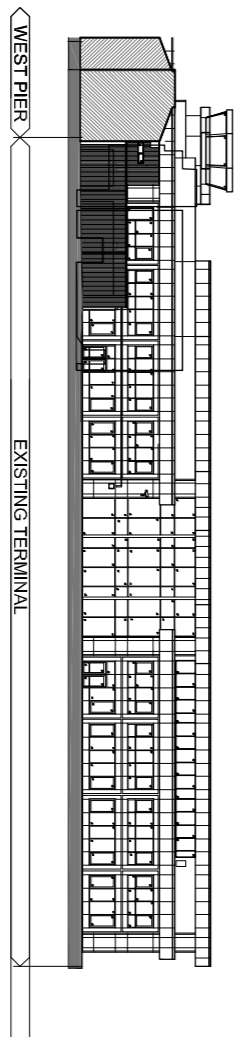

4 EXISTING WEST ELEVATION - CITY AIRPORT  
1:750

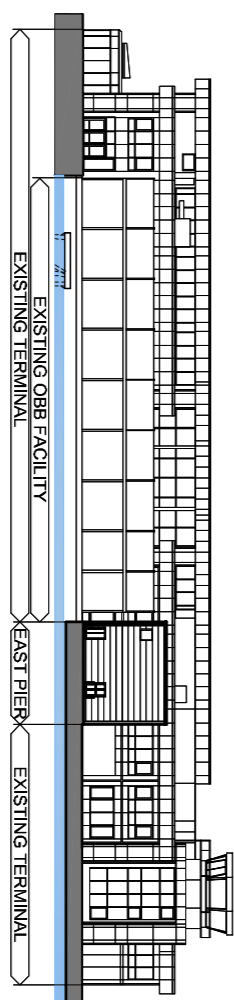


5 EXISTING EAST ELEVATION - CITY AIRPORT  
1:750

Any reproduction of Ordnance Survey map work illustrated on this drawing is covered by licence No. SR15/51/260 issued by the Director General, Ordnance Survey and allows Pasceal/Watson limited ("the licensee") to copy Ordnance Survey material for their business use.

The signed control copy of this drawing is held at the offices of Pasceal/Watson limited.

- All information shown outside the Proposal Boundary is for illustrative purposes only.
- Internal layouts are for illustrative purposes only and show completed works only.
- Base building survey information by LCI and MSA.

REVISION NOTE:

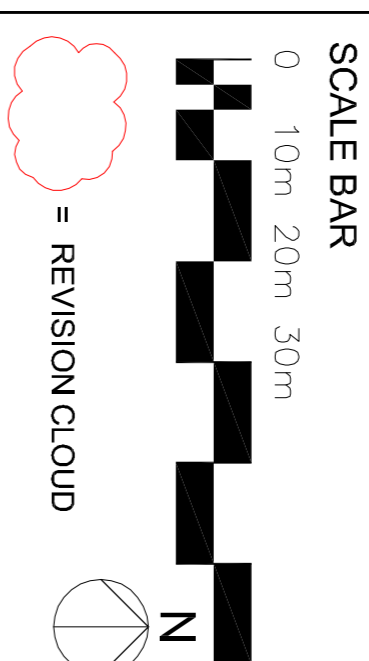

B	TM	14.04.22	Issued for Planning
A	JA	16.08.17	Issued for Planning
Issued previously as LCY-P+W-4486-B-EX0X01			
-	MP	12.06.13	Issued for Planning
Rev	Dm	Date	Description

To be read in conjunction with Site Plan 2022:  
A400-PAW-A-14-XXX-DR-GA-900-004.

FOR INFORMATION



London City Airport Limited City Aviation House Royal Dockside E16 2TB

---

**PASCALL  
+WATSON**

The Workhouses 10 Block Friars Lane London EC4V 6ER  
T +44 (0)20 3537 2500 [www.pascall.co.uk](http://www.pascall.co.uk)

LONDON CITY AIRPORT

CITY AIRPORT DEVELOPMENT PROGRAMME

Table
5.30 EXISTING TERMINAL SITE ELEVATIONS

Discipline	Project Phase	
Architecture	P.LANNING	
Drawing Organizer	Organizer's Job No.	
Pascali+Watson architects	4486	
Checked By	Checked Date	Drawn By
SW	16.08.17	JA
Approved By	Approval Date	Scale
MN	16.08.17	1:750 @ A1

CADDP

Prof. Code	Orig.	Dtic.	Zone	Level	Type	Subtype	Drg. SerifNo.	Rev.	Status
A400	PAW	A	14	XXX	DR	EL	901-001	B	S2