



SGN
Land Team -Southern
2 Leasons Hill
Orpington
Kent
BR5 2TN

Ms E Catcheside
Planning Consultant
Oxfordshire County Council
Environment and Place
New Road
Oxford
OX1 1ND

Your reference: R3.0138/21
Our reference :SGN00772km

10 December 2021

Dear Ms Catcheside,

Planning application for the dualling of the A4130 carriageway (A4130 Widening)

I write on behalf of Southern Gas Networks PLC ("Southern Gas"), the company responsible for the management of the network that distributes gas to premises across the South East of England, in response to your letter dated 15 November 2021.


SGN operates gas apparatus within and in the vicinity of the planning application boundary as shown on the enclosed Infrastructure Plan. Please note this is provided as a guide to the approximate position of the apparatus and the actual location and details will need to be determined on site.

SGN is concerned that the works associated with the planning application may adversely affect the integrity of that apparatus and access to it. SGN expect all reasonable measures are taken prior to the implementation of any works associated with the planning application to ensure the apparatus is properly protected. Such measures may include, but are not limited to, agreeing protective measures and relocating the apparatus at the sole cost of the Applicant.

SGN look forward to hearing from you in due course, ideally to agree legal and physical protective measures. If possible, I would be grateful if future correspondence can be sent electronically to easements@sgn.co.uk and Edward.Meers@sgn.co.uk

Yours sincerely

Kim Miller
Land Officer -Southern
E-mail: easements@sgn.co.uk

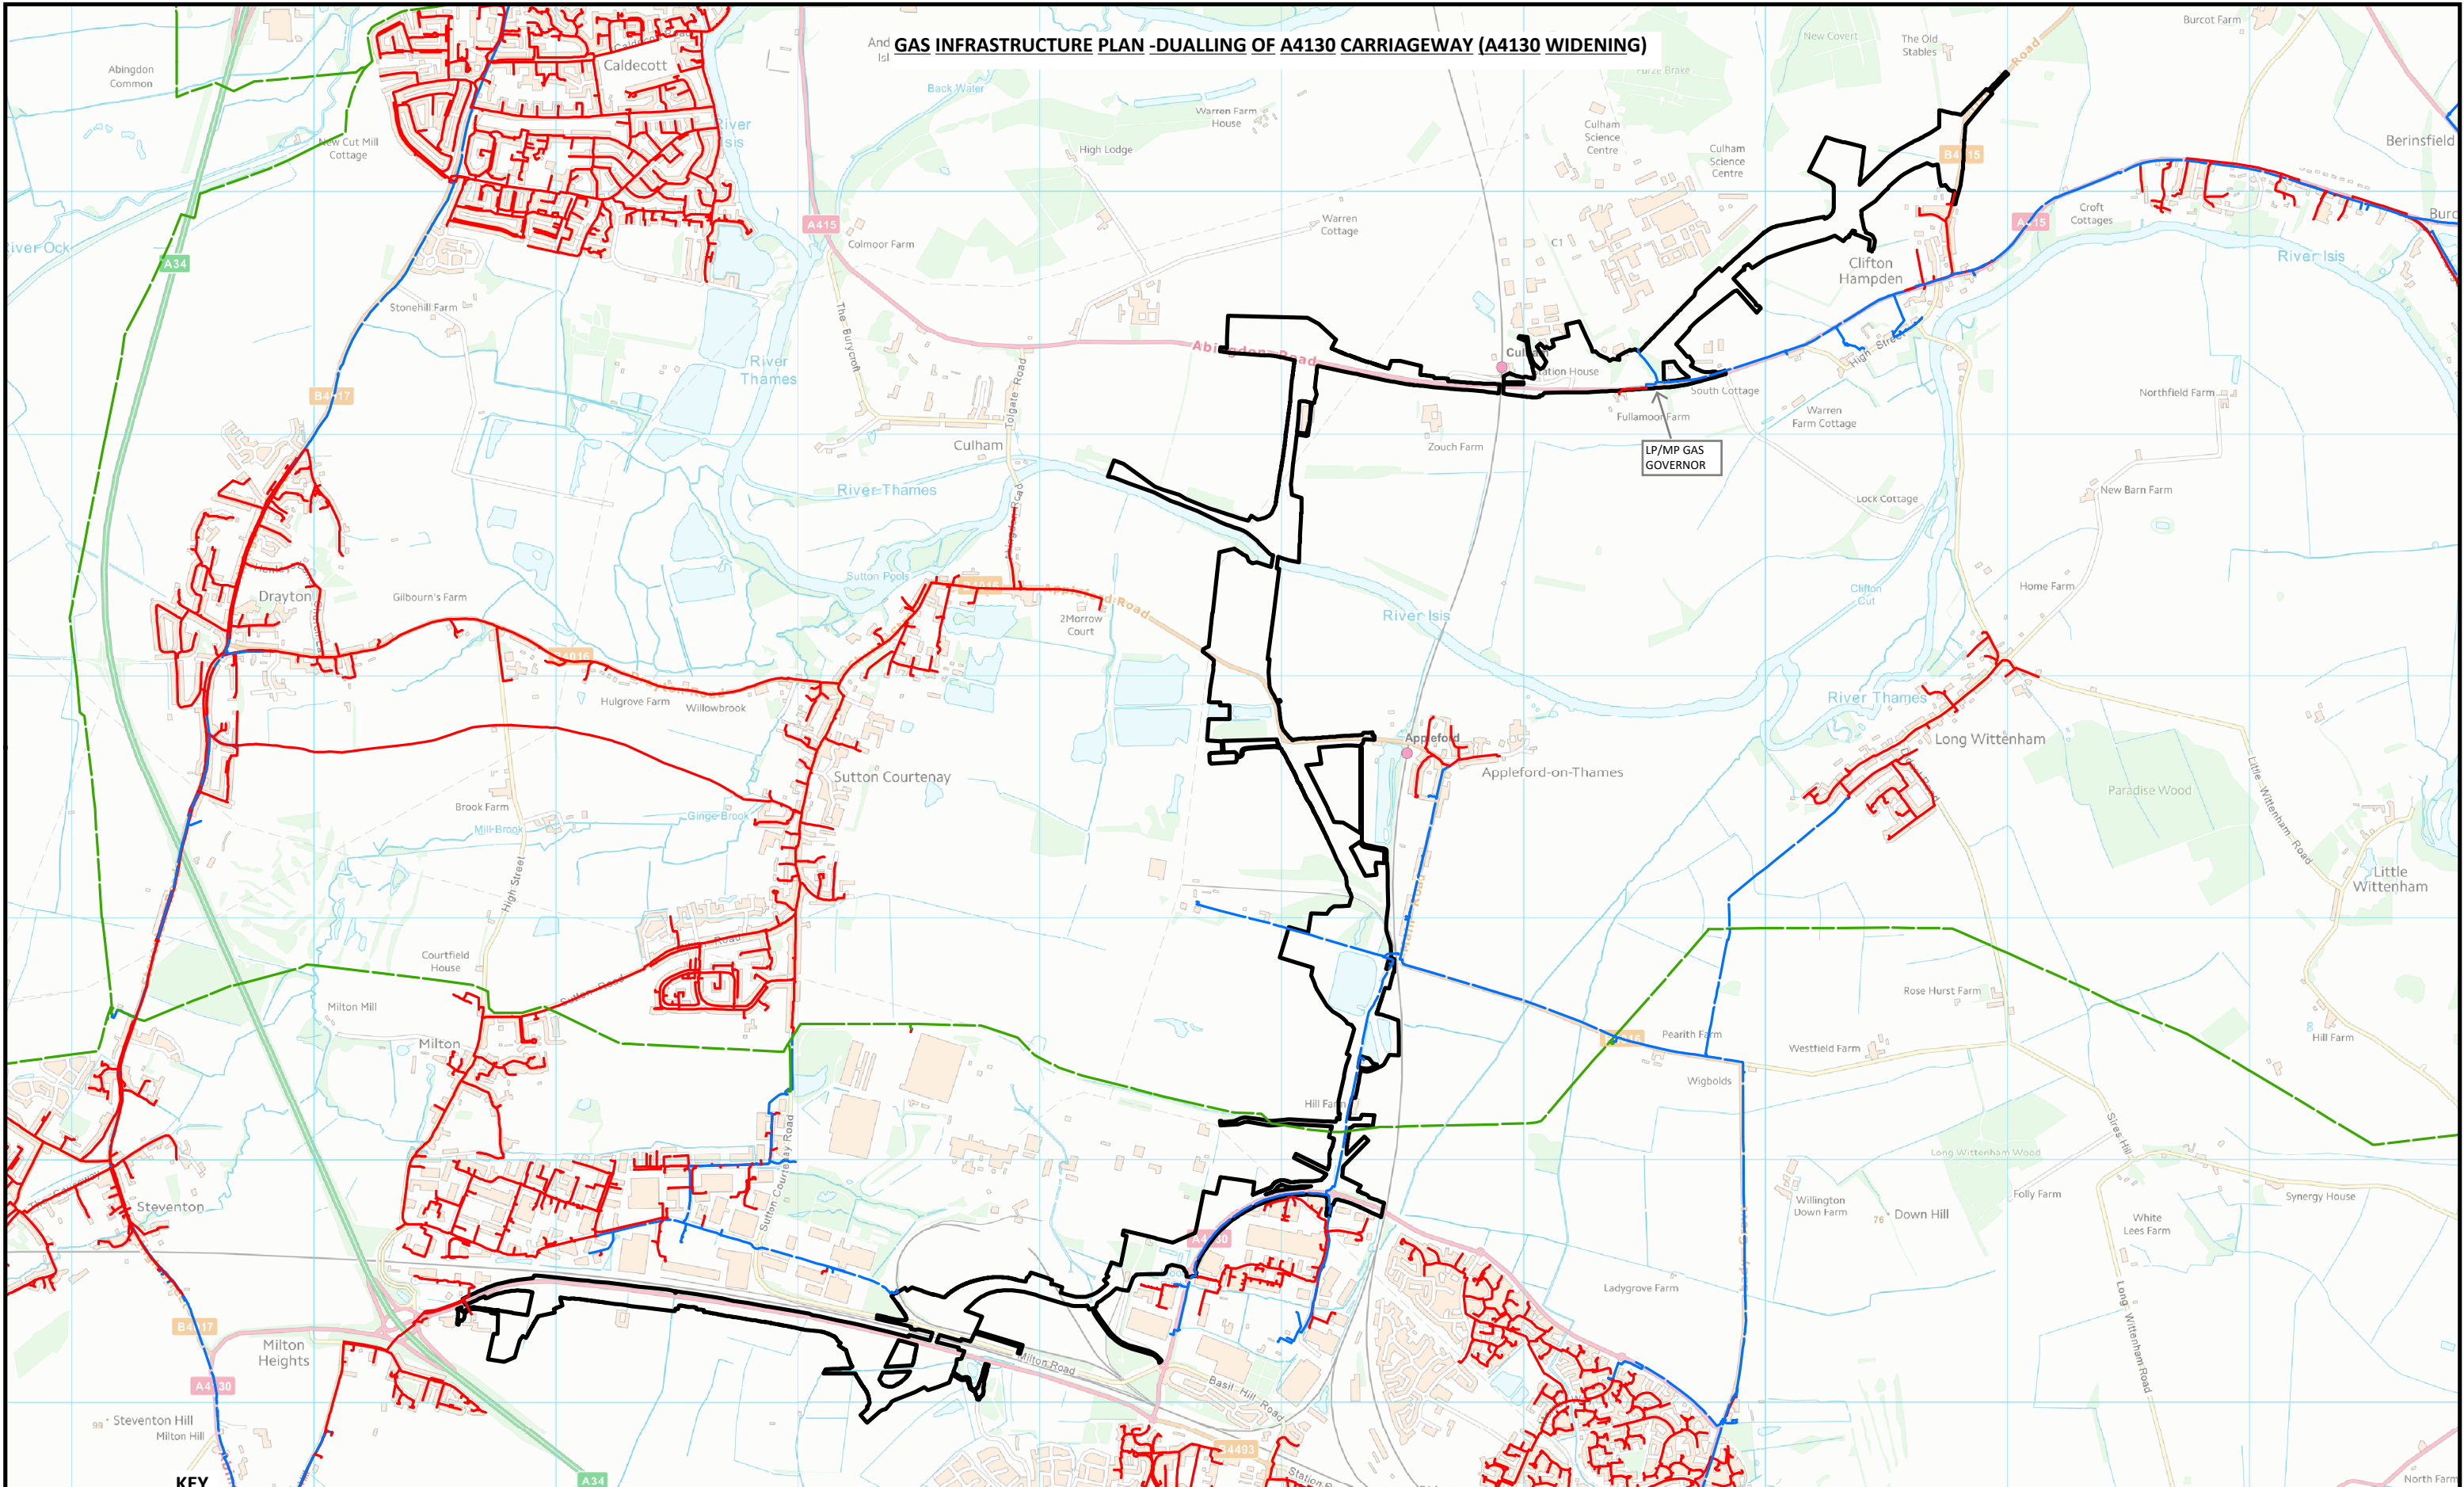

KEY

- LP MAINS
- MP MAINS
- IP MAINS
- LHP MAINS
- APPLICATION BOUNDARY

SCALE: 1:24,768

DATE: 07/12/21

GRID REFERENCE:
E: 451,796 N:193,706

This plan shows the location of those pipes owned by Scotia Gas Networks (SGN) by virtue of being a licensed Gas Transporter (GT). Gas pipes owned by other GTs or third parties may also be present in this area but are not shown on this plan. Information with regard to such pipes should be obtained from the relevant owners. No warranties are given with regard to the accuracy of the information shown on this plan. Service pipes, valves, siphons, sub-connections etc are not shown but their presence should be anticipated. You should be aware that a small percentage of our pipes/assets may be undergoing review and will temporarily be highlighted in yellow. If your proposed works are close to one of these pipes, you should contact the SGN Plant Protection Team on 08009121722 for advice. No liability of any kind whatsoever is accepted by SGN or its agents, servants or sub-contractors for any error or omission contained herein. Safe digging practices, in accordance with HS (G)47, must be used to verify and establish the actual position of mains, pipes, services and other apparatus on site before any mechanical plant is used. It is your responsibility to ensure that plant location information is provided to all persons (whether direct labour or sub-contractors) working for you on or near gas apparatus. Information included on this plan should not be referred to beyond a period of 28 days from the date of issue.

0 365 730 1,460 Meters

SGN
Your gas. Our network.

OS background data used under license
7142104 & 7261731
© Crown copyright Ordnance Survey