



REVISION NOTE: Key levels added to all existing drawings.

01  
(01) 308

01  
(01) 307

01  
(01) 306

01  
(01) 305

01  
(01) 304

01  
(01) 202

No.4

No.6

No.8

No.10

No.12

No.14

No.16

01  
(01) 201

01  
(01) 301

01  
(01) 302

01  
(01) 203

External Landscape

1980s Link Building


External Courtyard

1980s Link Building

## 01 FIRST FLOOR PLAN

KEY	
<span style="color: red;">—</span>	Planning Application Boundary
<span style="color: green;">- - -</span>	Listing Building Consent Boundary

REV	DATE
P01	06/12/18 Issued for Planning

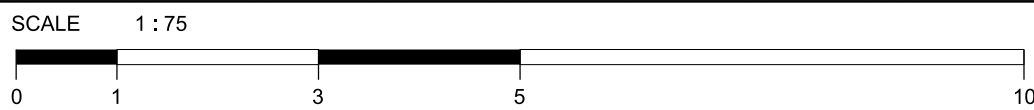


NOTE

1. Do not scale from this drawing.
2. All dimensions to be checked on site by the contractor and such dimensions to be his responsibility.
3. Report all drawing errors, omissions and discrepancies to the architect.
4. This document may be issued in an uncontrolled CAD format to enable others to use it as background information to make alterations and/or additions. In that instance the file will be accompanied by a PDF version. It is for those making such alterations and additions to ensure that they make use of current background information.

AHMM Ltd accepts no liability for any such alterations or additions to the background information or arising out of changes to background information which occur prior to alterations or additions being made.

LOCATION

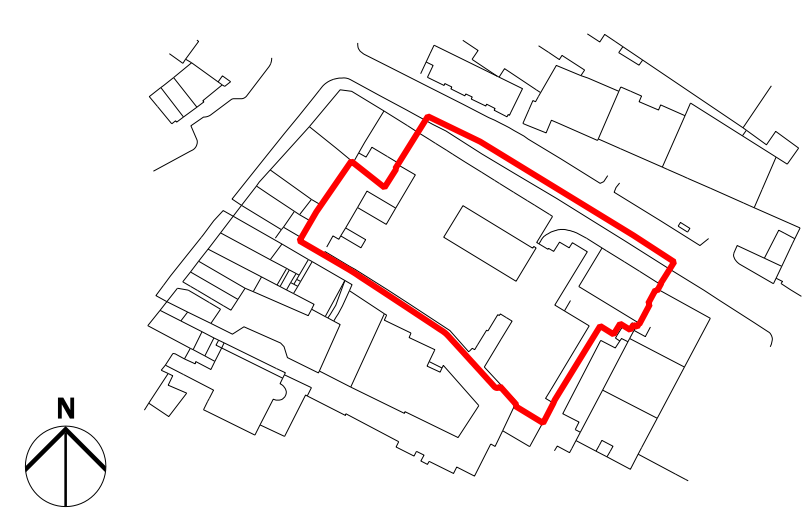

NOTE

EXISTING BUILDING INFORMATION TAKEN FROM 2D SURVEY DRAWINGS FROM FLOWMAN GRAVEN.

**ALLFORD HALL MONAGHAN MORRIS**  
ARCHITECTS Ltd  
2ND FLOOR, BLOCK C, 5-23 OLD STREET LONDON EC1V 9HL  
TEL 020 7251 5261 FAX 020 7251 5123 WEB WWW.AHMM.CO.UK

job title <b>NEW CITY COURT</b>					
drawing title / location <b>GEORGIAN TOWNHOUSES EXISTING FIRST FLOOR PLAN</b>					
drawn by JC	checked HT	scale 1:75@A1; 1:150@A3	status <b>PLANNING</b>		
project <b>14032</b>	zone <b>G</b>	type <b>-</b>	classification <b>(01)</b>	drawing no <b>P121</b>	revision <b>P01</b>