





REVISION NOTE: Key levels added to all existing drawings.

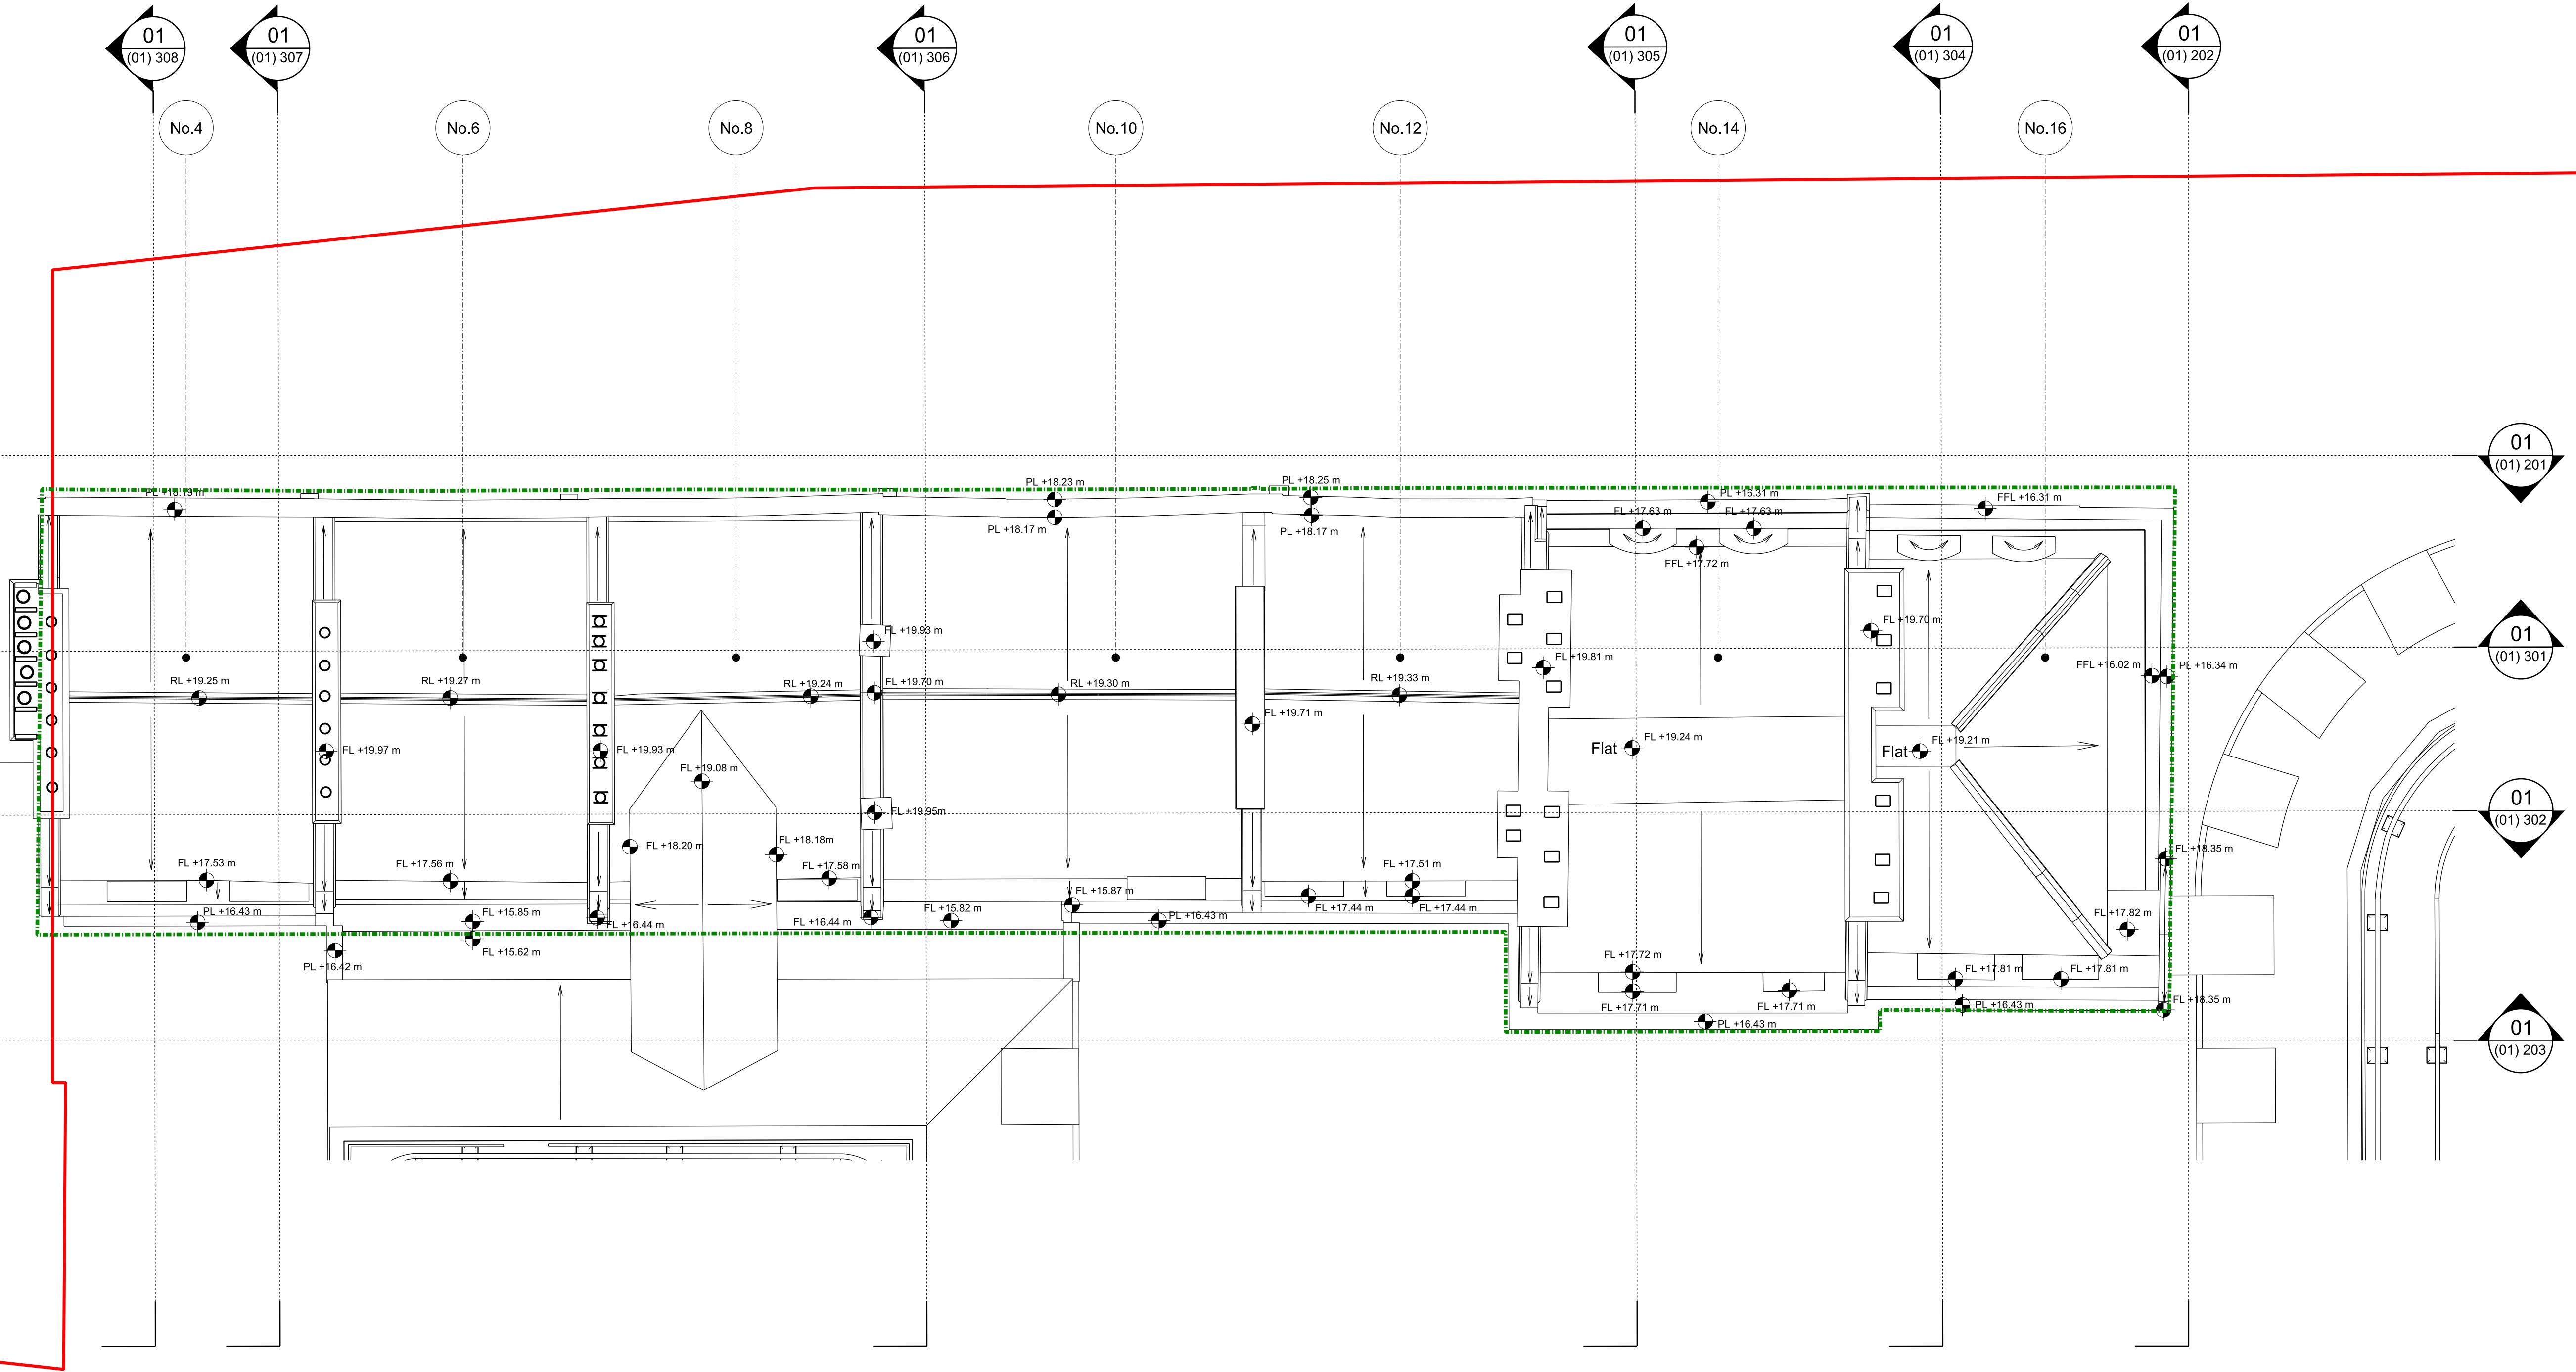

01 ROOF PLAN

KEY	
—	Planning Application Boundary
- - -	Listing Building Consent Boundary
NOTE	
EXISTING BUILDING INFORMATION TAKEN FROM 2D SURVEY DRAWINGS FROM FLOWMAN GRAVEN.	

REV	DATE
P01	06/12/18 Issued for Planning

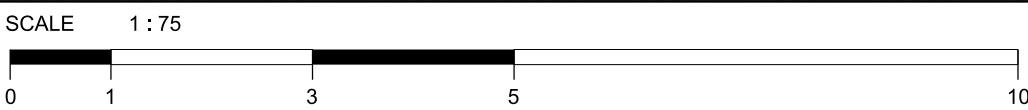

NOTE

1. Do not scale from this drawing.
2. All dimensions to be checked on site by the contractor and such dimensions to be his responsibility.
3. Report all drawing errors, omissions and discrepancies to the architect.
4. This document may be issued in an uncontrolled CAD format to enable others to use it as background information to make alterations and/or additions. In that instance the file will be accompanied by a PDF version. It is for those making such alterations and additions to ensure that they make use of current background information.

AHMM Ltd accepts no liability for any such alterations or additions to the background information or arising out of changes to background information which occur prior to alterations or additions being made.



ALLFORD HALL MONAGHAN MORRIS					
ARCHITECTS Ltd 2ND FLOOR, BLOCK C, 5-23 OLD STREET LONDON EC1V 9HL TEL 020 7251 5261 FAX 020 7251 5123 WEB WWW.AHMM.CO.UK					
job title					
NEW CITY COURT					
drawing title / location					
GEORGIAN TOWNHOUSES EXISTING ROOF PLAN					
drawn by	checked	scale	status		
JC	HT	1:75@A1; 1:150@A3	PLANNING		
project	zone	type	classification	drawing no	revision
14032	G	-	(01)	P125	P01