


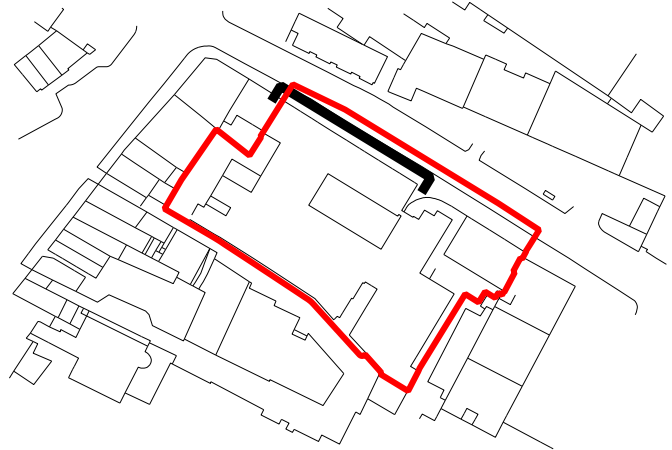

01 EXISTING NORTH ELEVATION

KEY <div></div> LISTED BUILDING CONSENT BOUNDARY	REV DATE P01 06/12/18 Issued for Planning	SCALE 1:75 0 1 3 5 10	NOTE 1. Do not scale from this drawing. 2. All dimensions to be checked on site by the contractor and such dimensions to be his responsibility. 3. Report all drawing errors, omissions and discrepancies to the architect. 4. This document may be issued in an uncontrolled CAD format to enable others to use it as background information to make alterations and/or additions. In that instance the file will be accompanied by a PDF version. It is for those making such alterations and additions to ensure that they make use of current background information. AHMM Ltd accepts no liability for any such alterations or additions to the background information or arising out of changes to background information which occur prior to alterations or additions being made.	LOCATION 	ALLFORD HALL MONAGHAN MORRIS ARCHITECTS Ltd 2ND FLOOR, BLOCK C, 5-23 OLD STREET LONDON EC1V 9HL TEL 020 7251 5261 FAX 020 7251 5123 WEB WWW.AHMM.CO.UK
NOTE EXISTING BUILDING INFORMATION BASED ON RECEIVED 2D SURVEY DRAWINGS FROM PLOVERMAN CRAVEN.					NEW CITY COURT
					drawing title / location GEORGIAN TOWNHOUSES EXISTING NORTH ELEVATION
drawn by JC	checked HT	scale 1:75@A1; 1:150@A3	status PLANNING		
project 14032	zone G	type -	classification (01)	drawing no P201	revision P01