

REVISION NOTE: Adjusted labels.

NOTE: Existing floor conditions vary. Levels indicated were taken from Plowman Craven's survey information and are averages, not absolute minimums or maximums. Levels to be confirmed post strip out.



01 EXISTING SOUTH ELEVATION


KEY  
LISTED BUILDING CONSENT BOUNDARY

REV DATE  
P01 16/04/21 Issued for Planning

SCALE 1:75  
0 1 3 5 10

SOURCE:  
This drawing is adapted from Plowman Craven drawing 35722F-06B

NOTE  
1. Do not scale from this drawing.  
2. All dimensions to be checked on site by the contractor and such dimensions to be his responsibility.  
3. Report all drawing errors, omissions and discrepancies to the architect.  
4. This document may be issued in an uncontrolled CAD format to enable others to use it as background information to make alterations and/or additions. In that instance the file will be accompanied by a PDF version. It is for those making such alterations and additions to ensure that they make use of current background information.  
AHMM Ltd accepts no liability for any such alterations or additions to the background information or arising out of changes to background information which occur prior to alterations of additions being made.

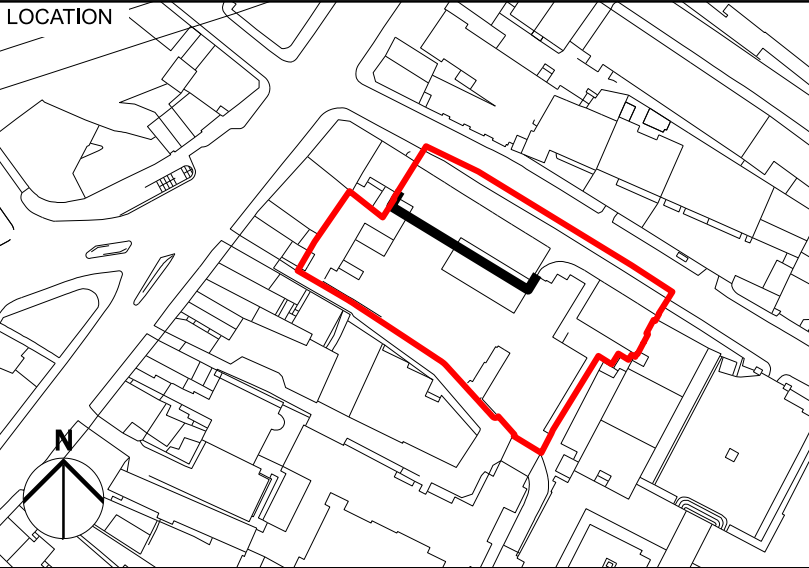

**ALLFORD HALL MONAGHAN MORRIS**  
ARCHITECTS Ltd  
MORELANDS, 5-23 OLD STREET LONDON EC1V 9HL  
TEL 020 7251 5261 FAX 020 7251 5123 WEB WWW.AHMM.CO.UK  
job title  
NEW CITY COURT  
drawing title / location  
GEORGIAN TOWNHOUSES  
EXISTING SOUTH ELEVATION  
drawn by checked scale status  
SM HT 1:75@A1; 1:150@A3 PLANNING  
project zone source classification drawing no. revision  
20065 G A (01) P203 P01