

NOTE: Existing floor conditions vary. Levels indicated were taken from Plowman Craven's survey information and are averages, not absolute minimums or maximums. Levels to be confirmed post strip out.

AOD +2.090 to +2.450
LEVEL LG (OFFICE) FFL
VARIES

AOD +0.000

EXTENT OF LISTED BUILDING APPLICATION

AOD +2.090 to +2.450
LEVEL LG (OFFICE) FFL
VARIES

AOD +0.000

01 EXISTING SOUTH ELEVATION


KEY
LISTED BUILDING CONSENT BOUNDARY

REV DATE
P01 16/04/21 Issued for Planning

SCALE 1:75
0 1 3 5 10

SOURCE:
This drawing is based on received 2D survey drawings from Plowman Craven

NOTE
1. Do not scale from this drawing.
2. All dimensions to be checked on site by the contractor and such dimensions to be his responsibility.
3. Report all drawing errors, omissions and discrepancies to the architect.
4. This document may be issued in an uncontrolled CAD format to enable others to use it as background information to make alterations and/or additions. In that instance the file will be accompanied by a PDF version. It is for those making such alterations and additions to ensure that they make use of current background information.
AHMM Ltd accepts no liability for any such alterations or additions to the background information or arising out of changes to background information which occur prior to alterations of additions being made.

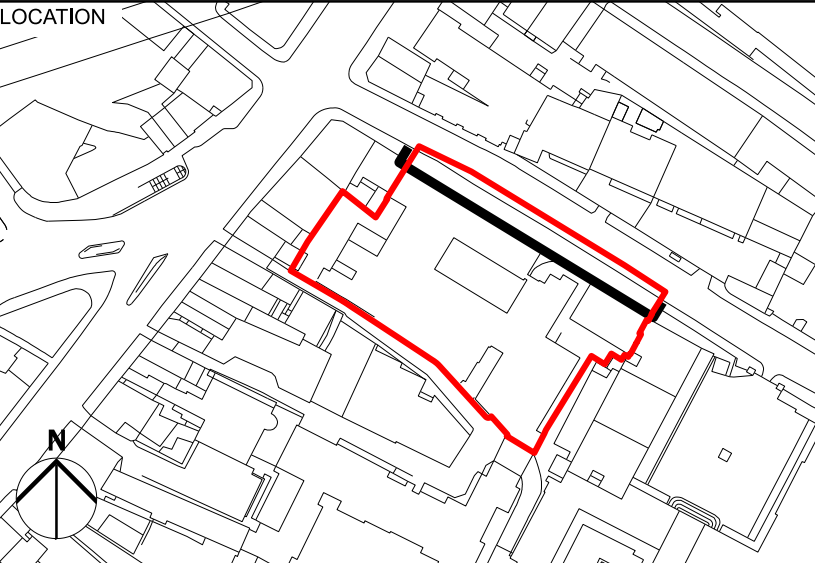

ALLFORD HALL MONAGHAN MORRIS					
ARCHITECTS Ltd MORELANDS, 5-23 OLD STREET LONDON EC1V 9HL TEL 020 7251 5261 FAX 020 7251 5123 WEB WWW.AHMM.CO.UK					
job title NEW CITY COURT					
drawing title / location GEORGIAN TOWNHOUSES EXISTING VAULT ELEVATION					
drawn by SM	checked HT	scale 1:75@A1; 1:150@A3	status PLANNING		
project 20065	zone G	source A	classification (01)	drawing no. P204	revision P01