



SOUTH-WEST ARM OF BACKHILL ROUNDABOUT

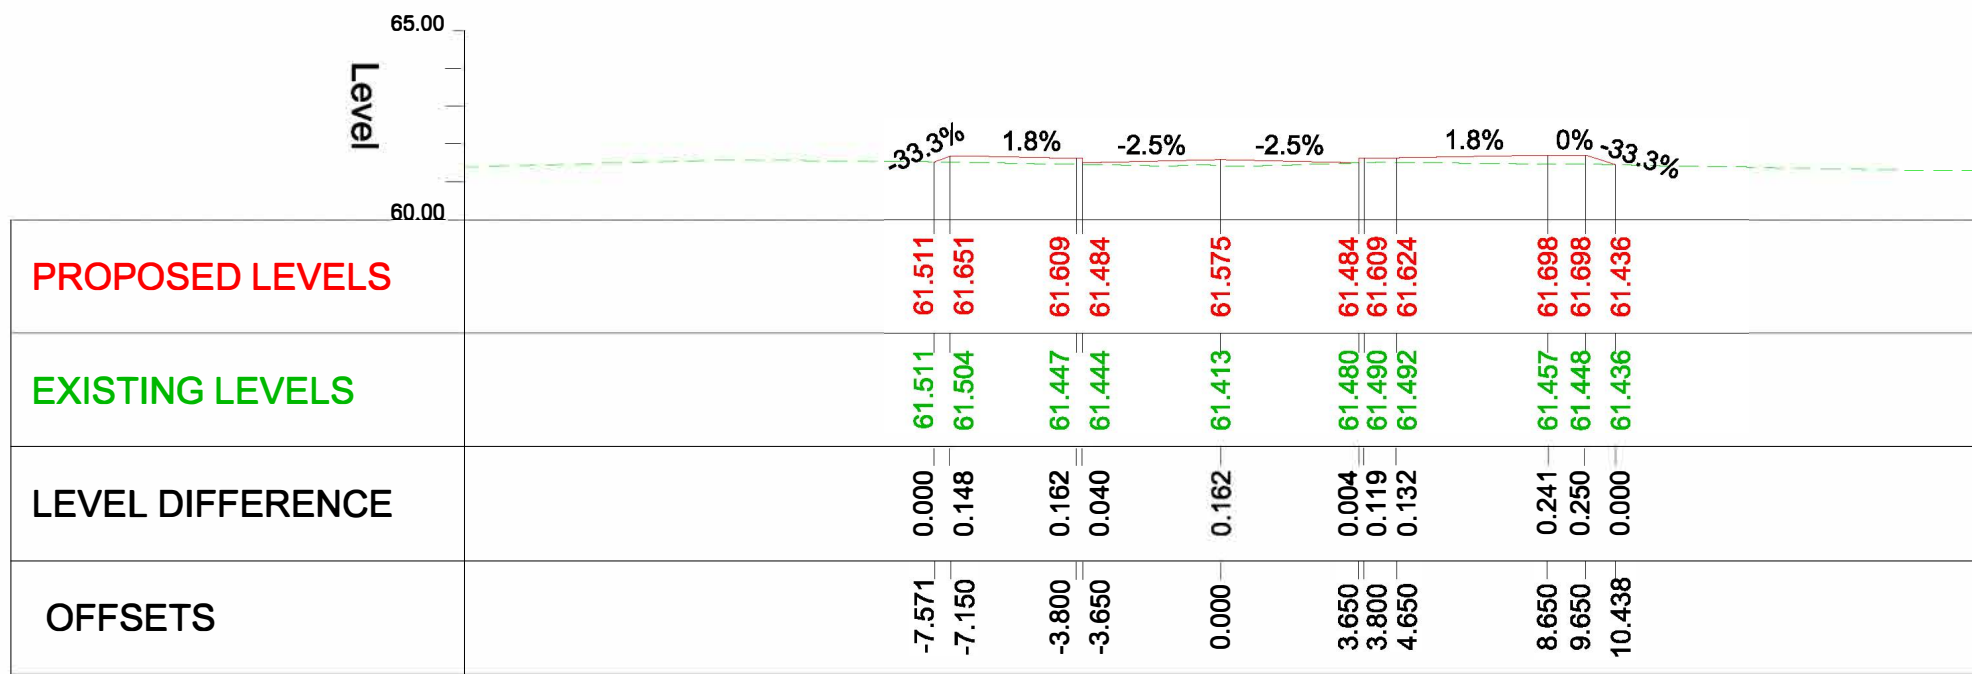


Chainage 050.000  
Scale H:200 V:1:200

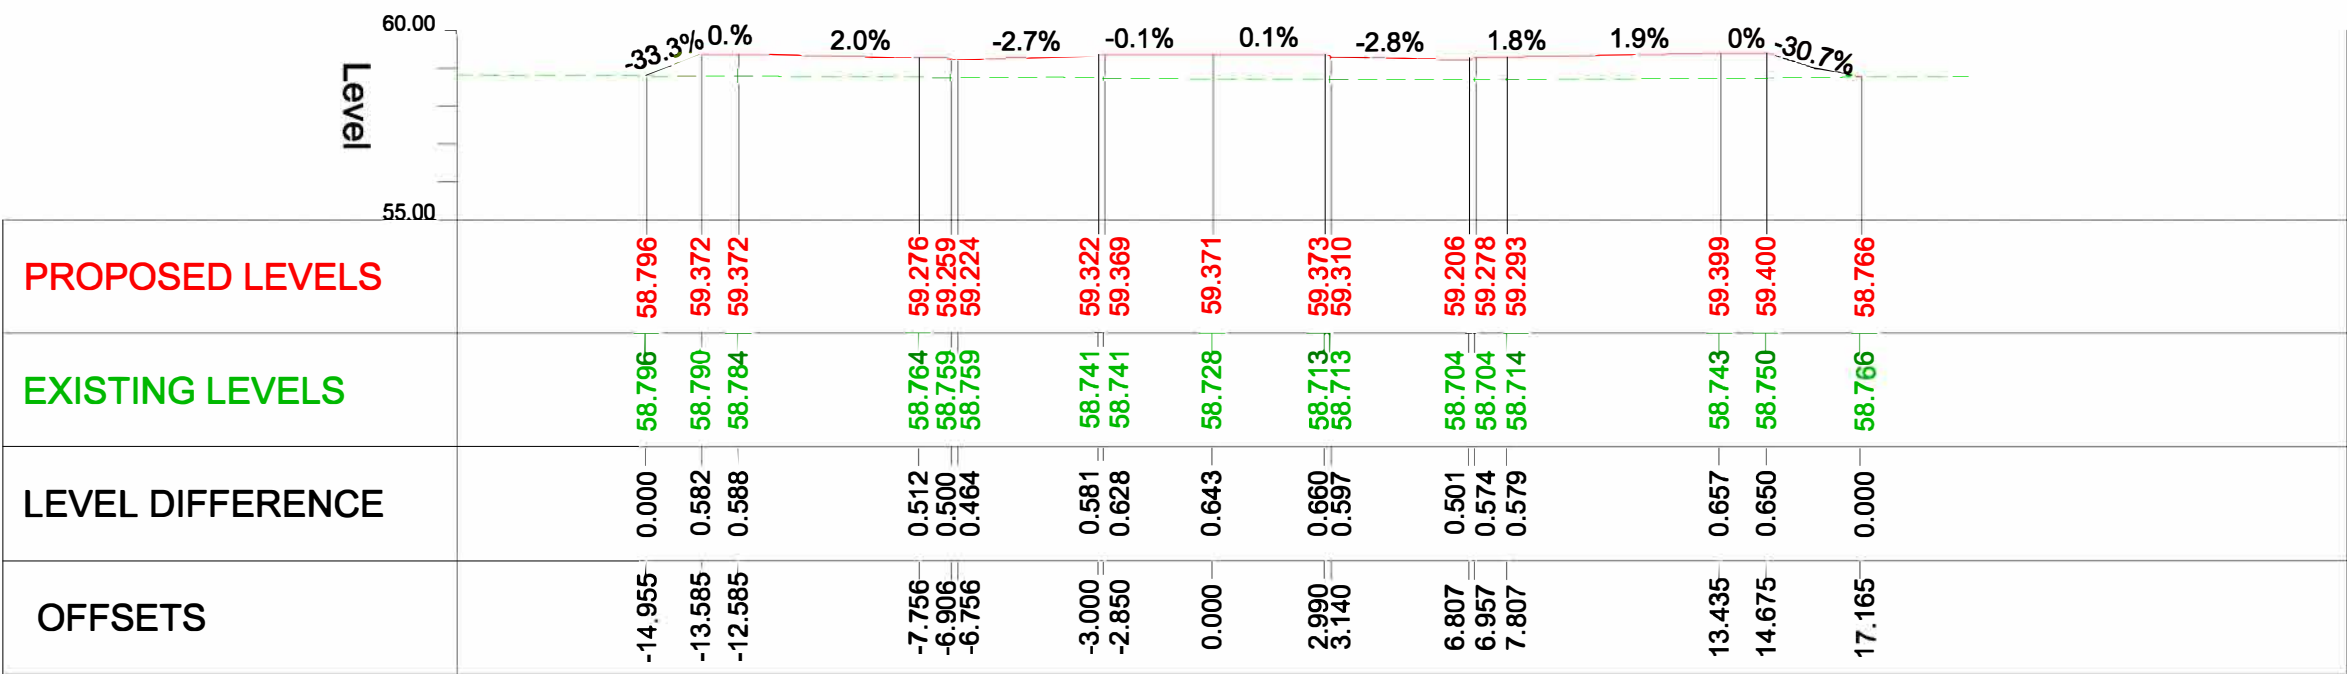


Chainage 150.000  
Scale H:200 V:1:200

SOUTH-EAST ARM OF BACKHILL ROUNDABOUT

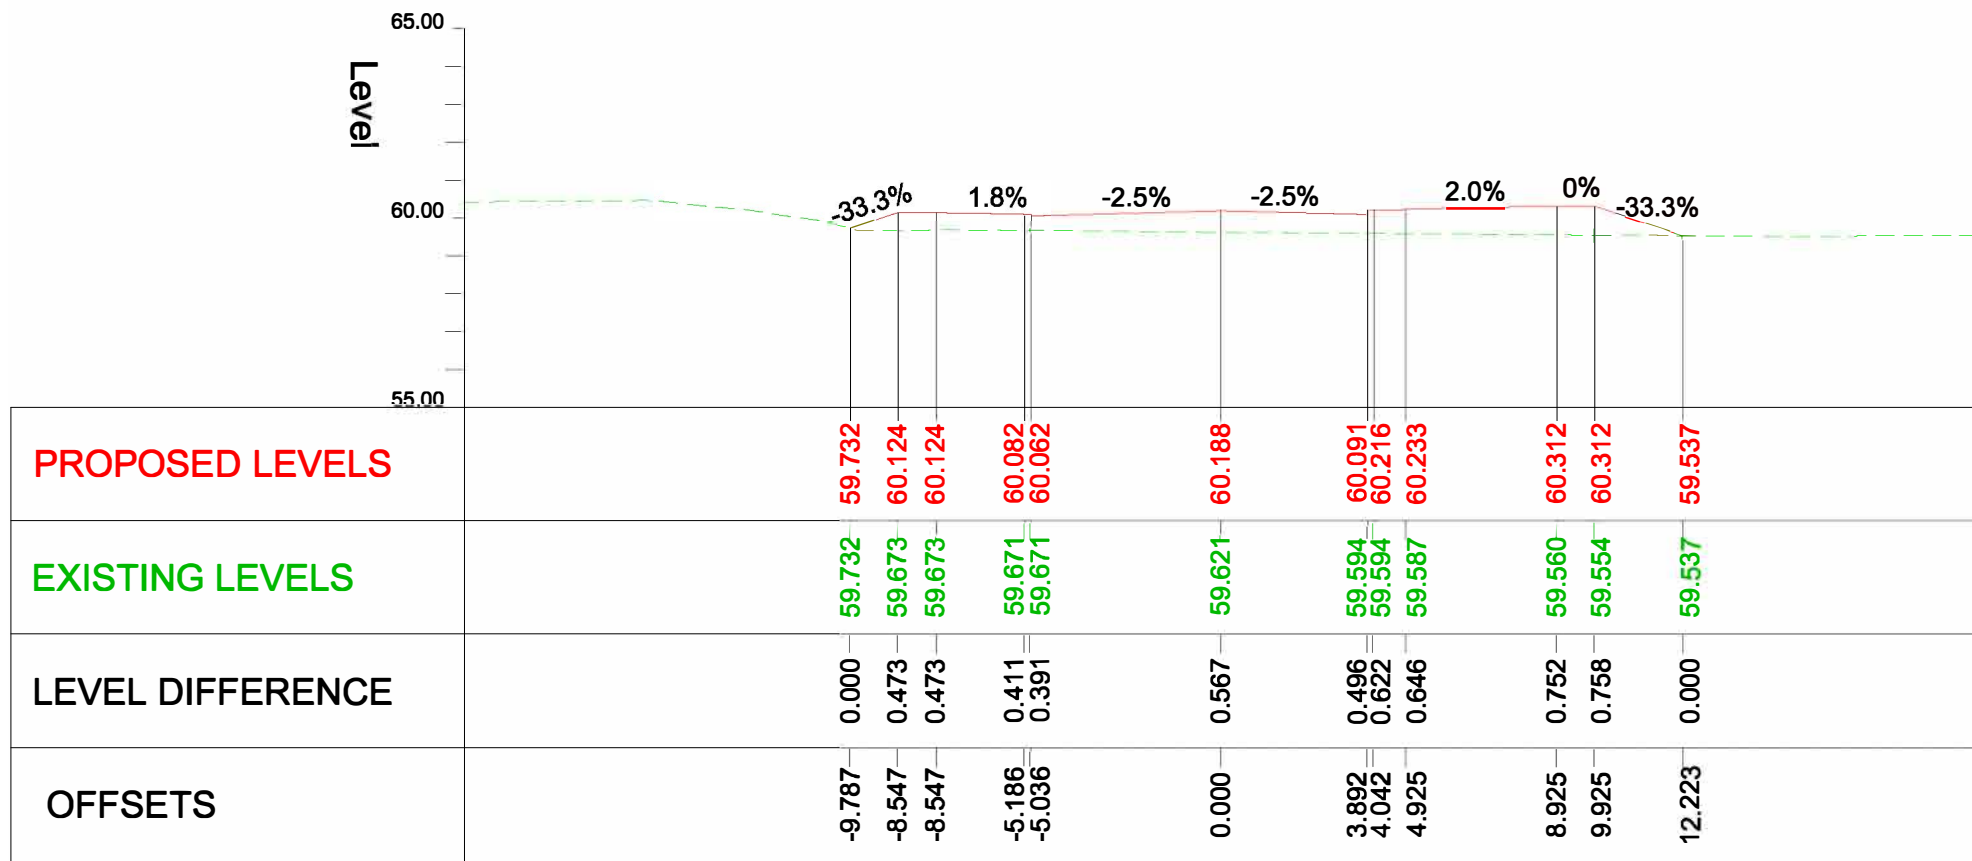

Chainage 100.000  
Scale H:200 V:1:200

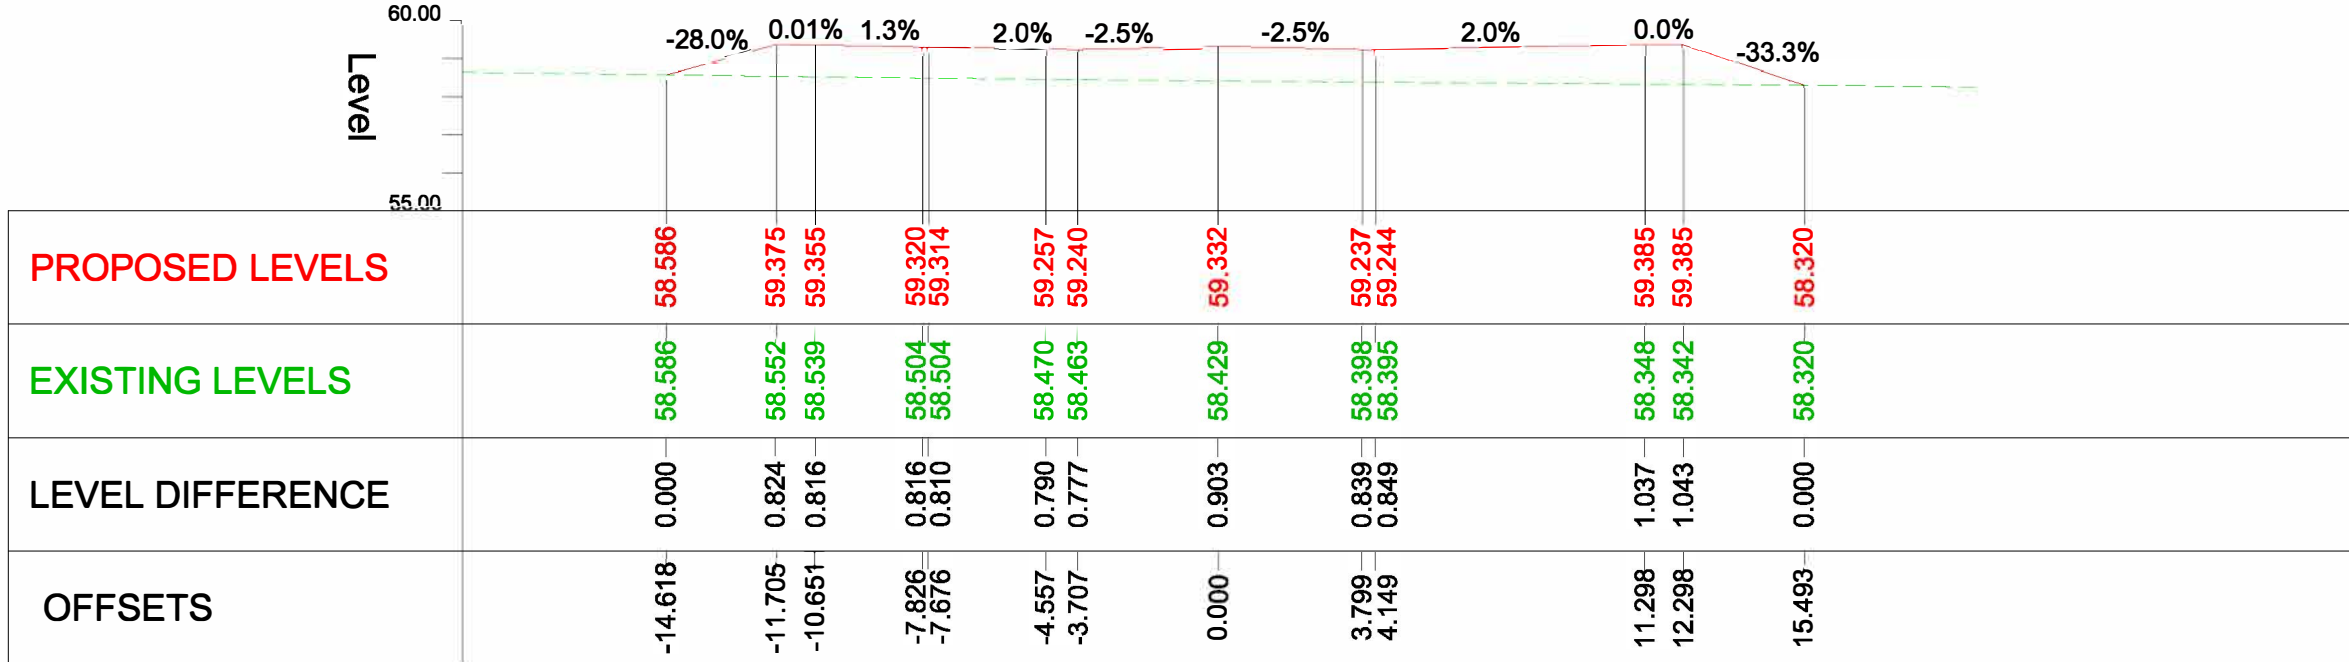

Chainage 010.000  
Scale H:200 V:1:200

IT IS ASSUMED THAT ALL WORKS ON THIS DRAWING WILL BE CARRIED OUT BY A COMPETENT CONTRACTOR WORKING, WHERE APPROPRIATE, TO AN APPROPRIATE METHOD STATEMENT.

THIS DRAWING IS TO BE USED ONLY FOR THE PURPOSE OF ISSUE THAT IT WAS ISSUED FOR

**NOTES:**

- ALL DIMENSIONS ARE IN METRES UNLESS OTHERWISE STATED.
- THE INFORMATION ON THIS PLAN IS GIVEN WITHOUT OBLIGATION OR WARRANTY. NO LIABILITY OF ANY KIND WHATSOEVER IS ACCEPTED BY AECOM FOR ANY ERRORS OR OMISSIONS.
- THIS DRAWING SHALL BE READ IN CONJUNCTION WITH GENERAL ARRANGEMENT DRAWING. PLEASE REFER TO DRAWINGS FROM GEN\_PD-ACM-GEN-DGT\_ZZ\_ZZ\_ZZ-DR-T-0001 TO 0019.

**KEY**

PROPOSED SURFACE

EXISTING SURFACE

FIRST REVISION	RBF	AGB	17/08/21	P01
SECOND REVISION	AMI	AGB	07/09/21	P02
REVISION DETAILS	By	Check	Date	Suffix

Purpose of Issue

**SUITABLE FOR APPROVAL**

Client

**OXFORDSHIRE COUNTY COUNCIL**

Project Title

**DIDCOT GARDEN TOWN HOUSING INFRASTRUCTURE FUND (HIF 1)**

Drawing Title

**CROSS SECTIONS SHEET 2 OF 37**

Designed	Drawn	Checked	Approved	Date
RBF	AMI	AA	AGB	27/06/23
Internal Project No.	Suitability			
60632497	S4			
Scale @ A1	Discipline			
	Town & Country Planner			

THIS DOCUMENT HAS BEEN PREPARED PURSUANT TO AND SUBJECT TO THE TERMS OF AECOM'S APPOINTMENT BY ITS CLIENT. AECOM ACCEPTS NO LIABILITY FOR ANY USE OF THIS DOCUMENT OTHER THAN BY ITS ORIGINAL CLIENT OR FOLLOWING AECOM'S EXPRESS AGREEMENT TO SUCH USE, AND ONLY FOR THE PURPOSES FOR WHICH IT WAS PREPARED AND PROVIDED.

**AECOM**

63-77 Victoria Street  
St Albans  
Herts  
AL1 3ER  
Tel: +44 (0) 172 7535 000  
[www.aecom.com](http://www.aecom.com)

**AECOM**

AECOM Infrastructure & Environment UK Limited  
Registered in England Registered number: 880328  
Registered office: Midpoint, Alconon Link,  
Basingstoke, Hampshire RG21 7PP

Drawing Number	Work Package ID	Volume	Type	Number	Rev
GEN_PD-ACM-HGN-DGT_ZZ_ZZ_ZZ-DR-T				-0002	P03
Originator	Location	Role			