




CLIFTON HAMPDEN BYPASS MAINLINE

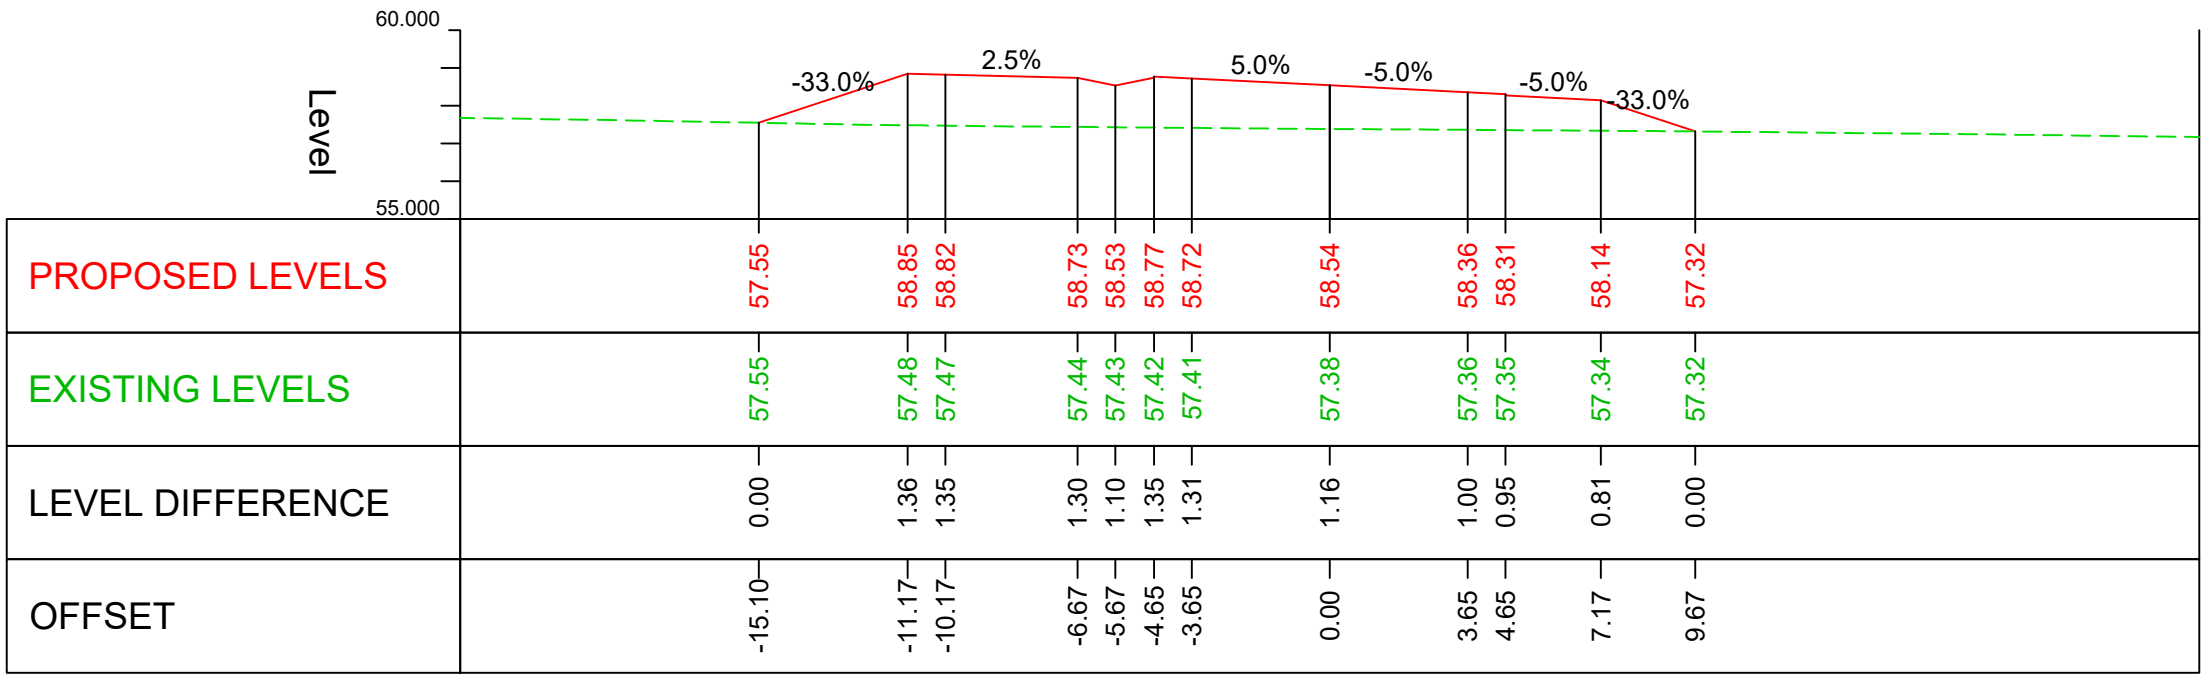


CHB - CLIFTON HAMPDEN BYPASS
Chainage 2000.000
SCALE: H 1:200 ; V 1:200

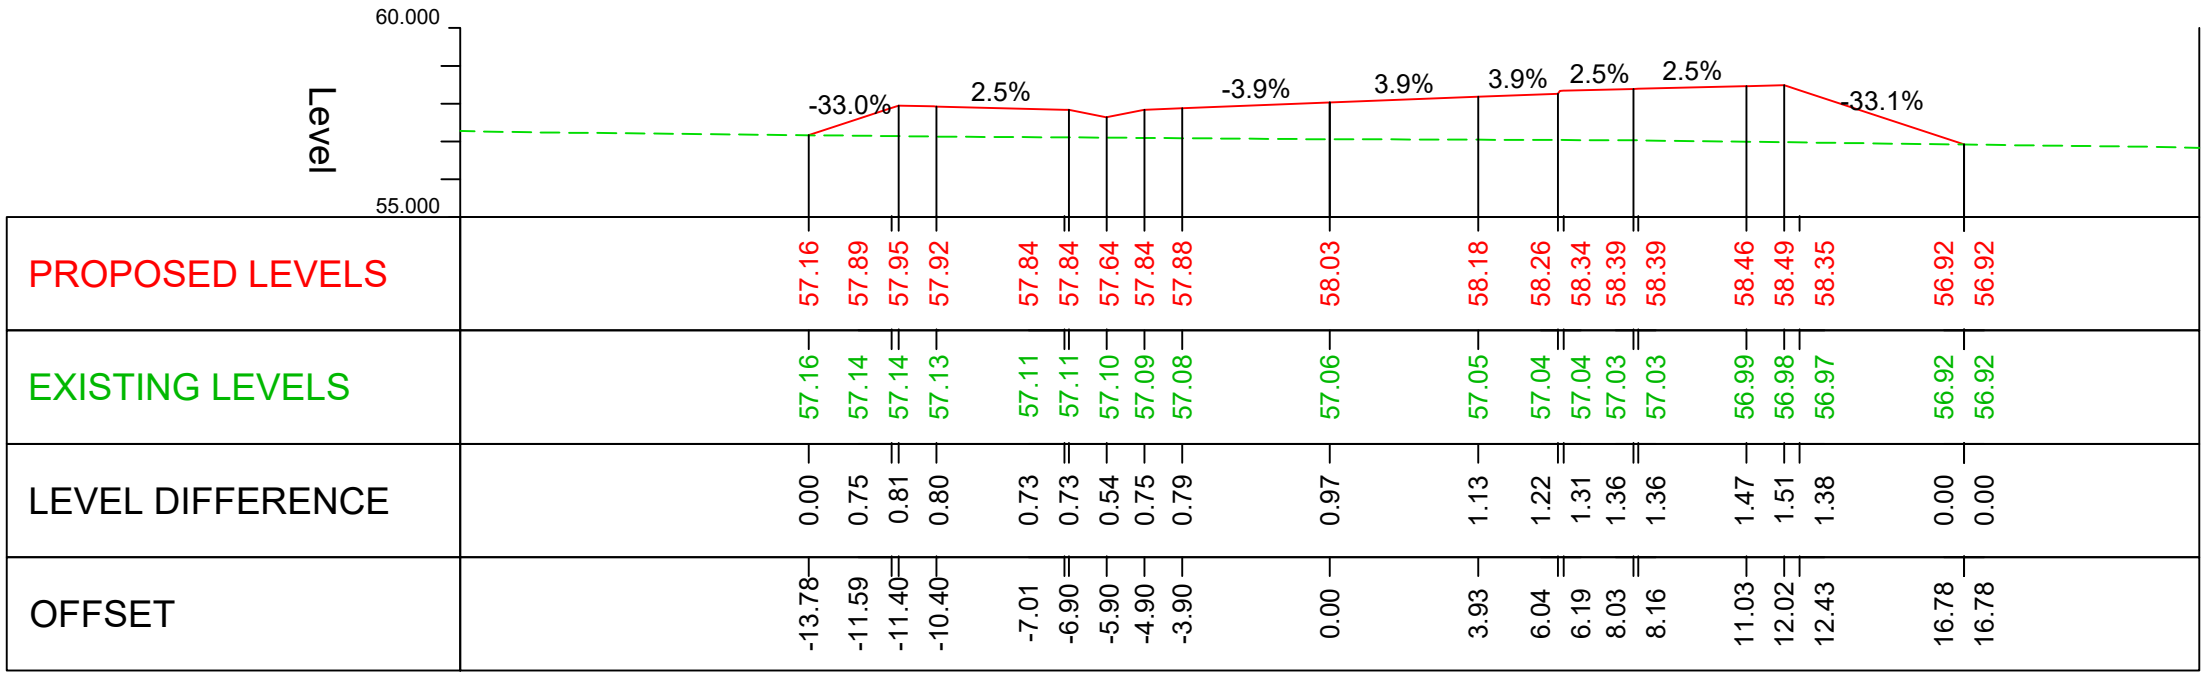


CHB - CLIFTON HAMPDEN BYPASS
Chainage 2100.000
SCALE: H 1:200 ; V 1:200

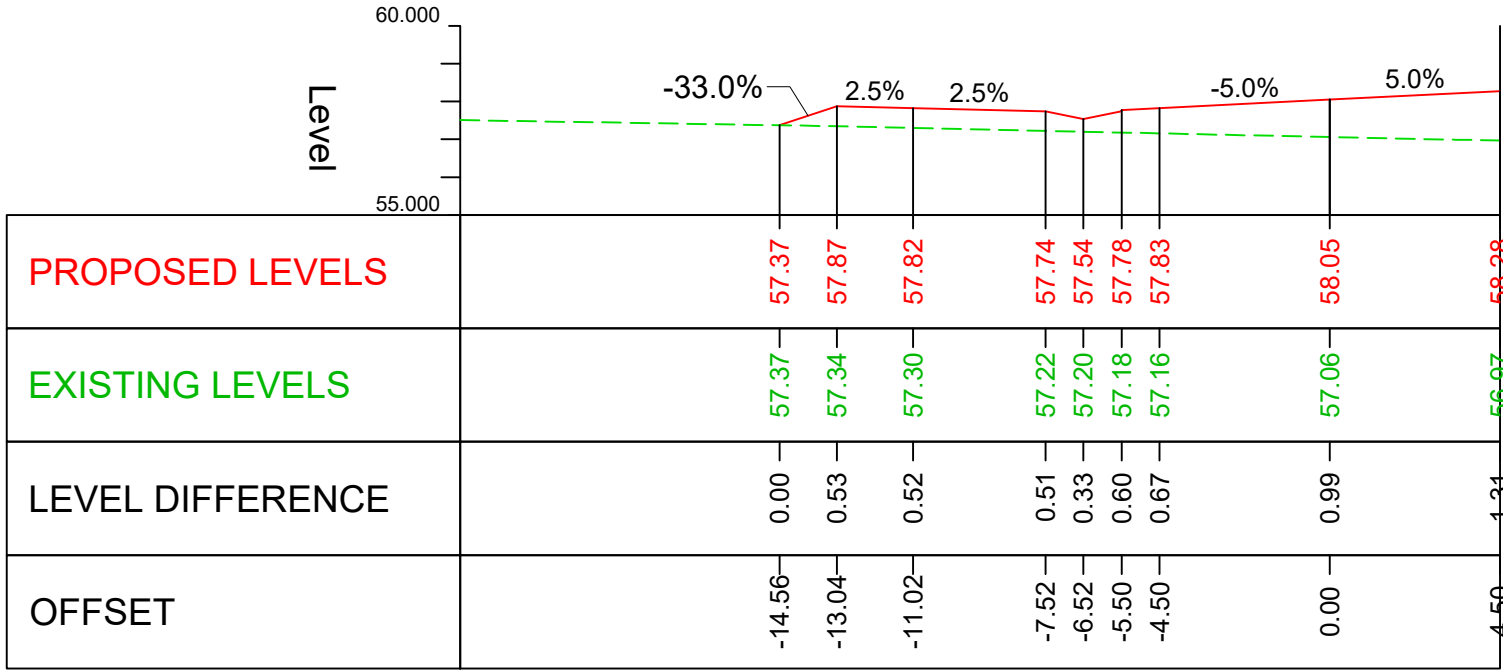


CHB - CLIFTON HAMPDEN BYPASS
Chainage 2200.000
SCALE: H 1:200 ; V 1:200

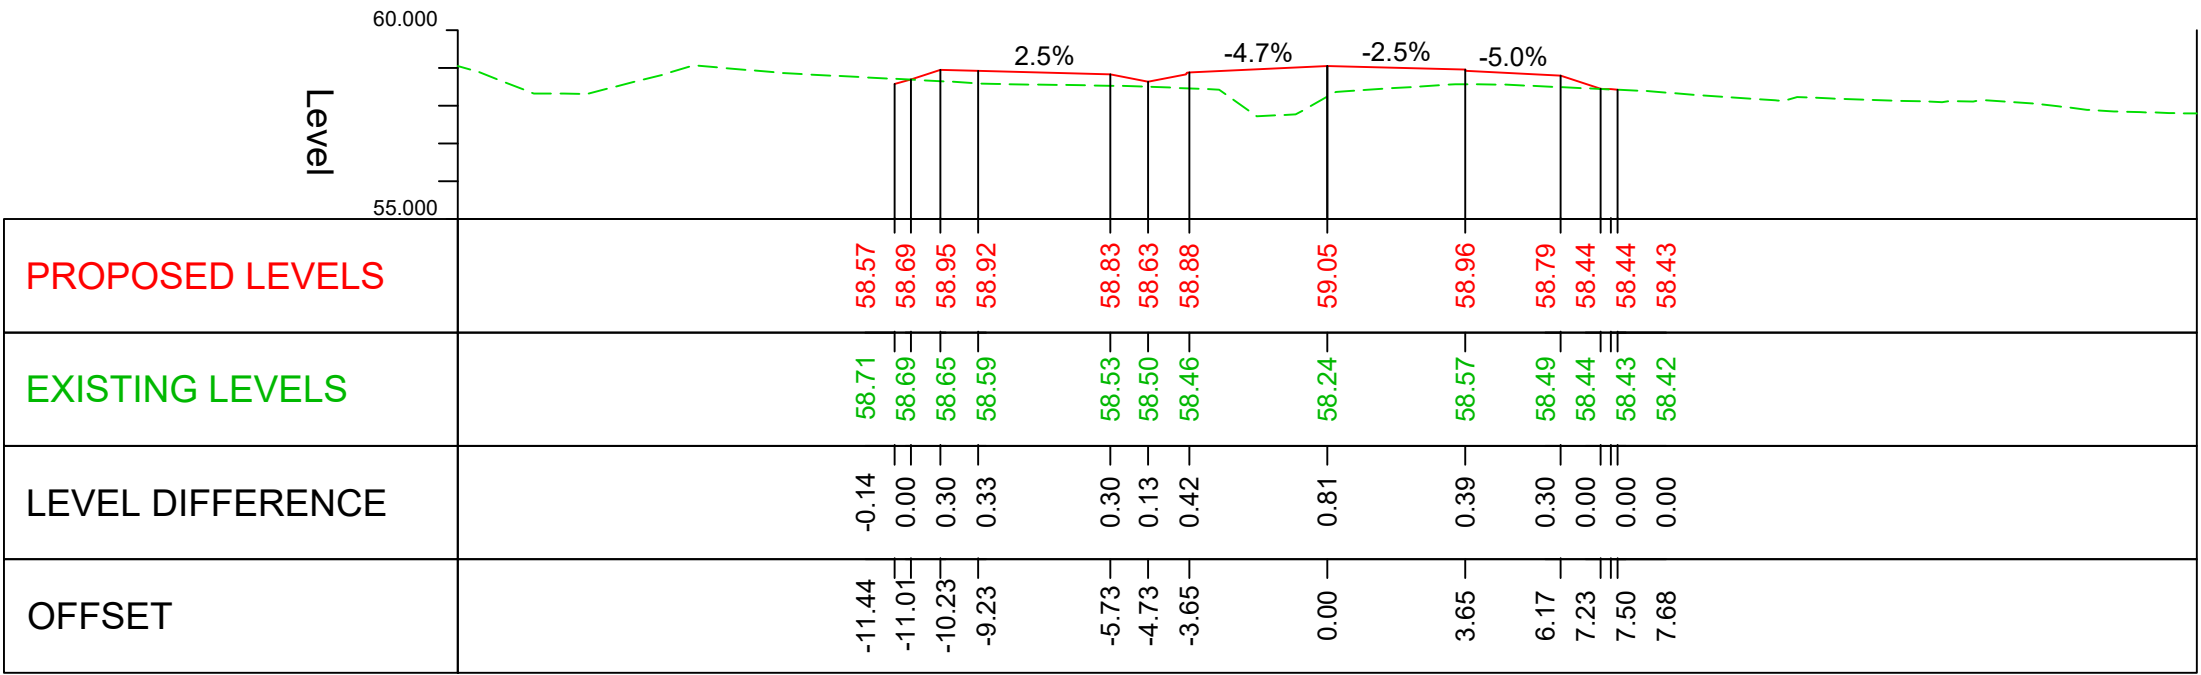

CHB - CLIFTON HAMPDEN BYPASS
Chainage 2300.000
SCALE: H 1:200 ; V 1:200

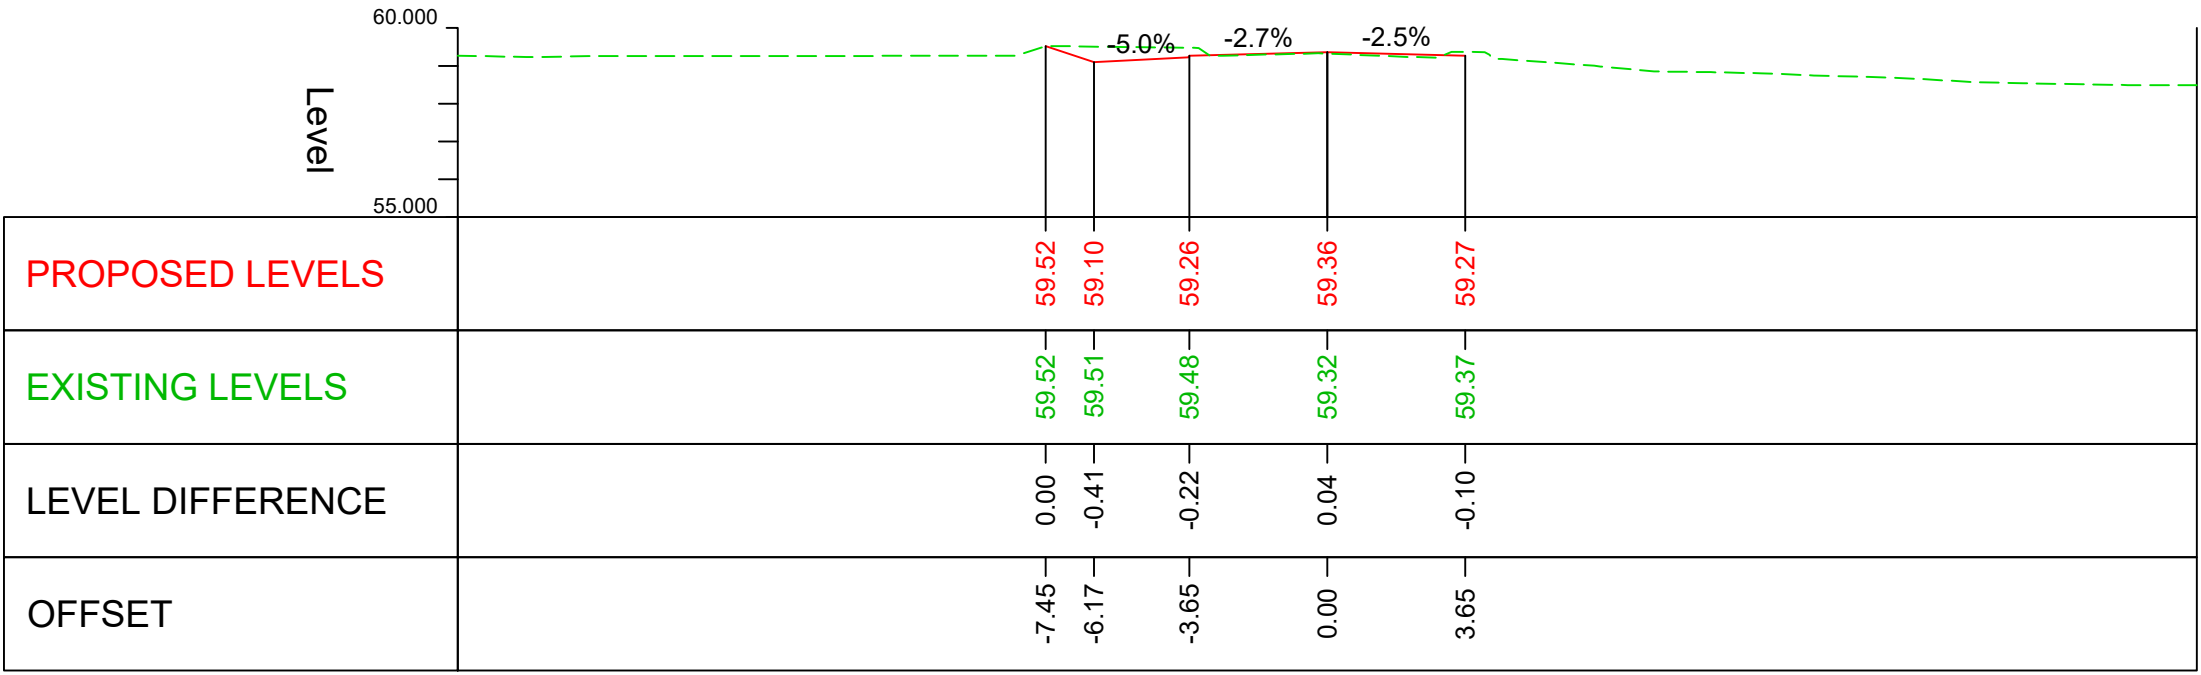

CHB - CLIFTON HAMPDEN BYPASS
Chainage 2400.000
SCALE: H 1:200 ; V 1:200

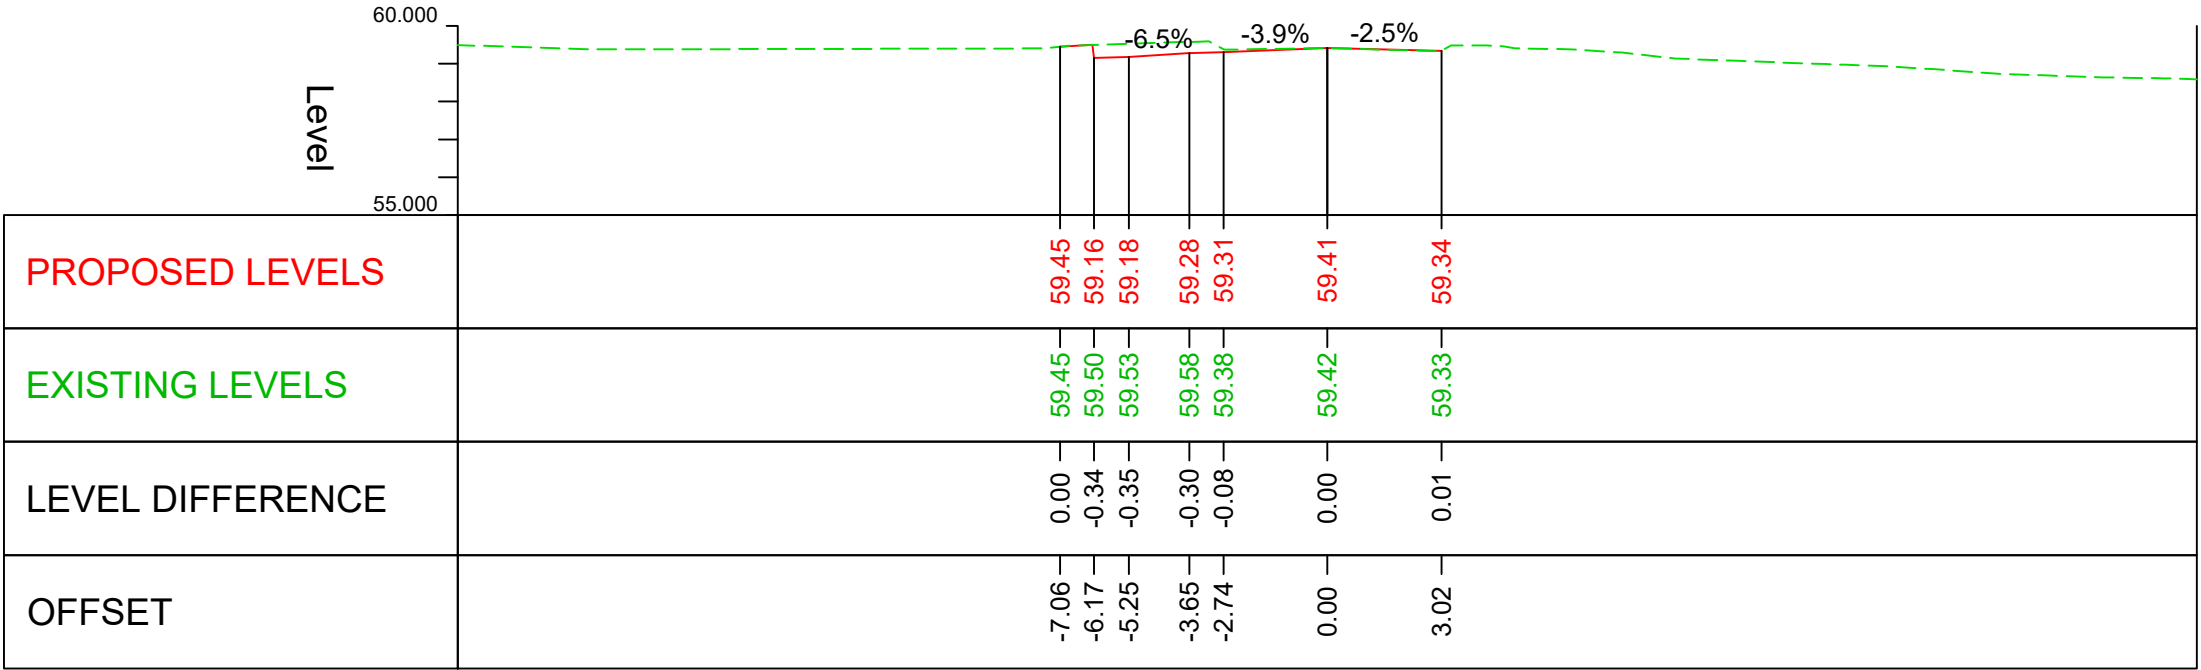

CHB - CLIFTON HAMPDEN BYPASS
Chainage 2431.079
SCALE: H 1:200 ; V 1:200

IT IS ASSUMED THAT ALL WORKS ON THIS DRAWING WILL BE CARRIED OUT BY A COMPETENT CONTRACTOR WORKING, WHERE APPROPRIATE, TO AN APPROPRIATE METHOD STATEMENT.

THIS DRAWING IS TO BE USED ONLY FOR THE PURPOSE OF ISSUE THAT IT WAS ISSUED FOR

- NOTES :
1. ALL DIMENSIONS ARE IN METRES UNLESS OTHERWISE STATED.
 2. THE INFORMATION ON THIS PLAN IS GIVEN WITHOUT OBLIGATION OR WARRANTY. NO LIABILITY OF ANY KIND WHATSOEVER IS ACCEPTED BY AECOM FOR ANY ERRORS OR OMISSIONS.
 3. THIS DRAWING SHALL BE READ IN CONJUNCTION WITH GENERAL ARRANGEMENT DRAWING. PLEASE REFER TO DRAWINGS FROM GEN_PD-ACM-GEN-DGT_ZZ_ZZ_ZZ-DR-T-0001 TO 0019.

KEY

PROPOSED SURFACE

EXISTING SURFACE

FIRST REVISION	RBF AGB	17/08/21	P01
SECOND REVISION	SG AGB	07/09/21	P02
REVISION DETAILS	By Check	Date	Suffix

Purpose of issue

SUITABLE FOR APPROVAL

Client

OXFORDSHIRE
COUNTY COUNCIL

Project Title

DIDCOT GARDEN TOWN
HOUSING INFRASTRUCTURE
FUND (HIF 1)

Drawing Title

CROSS SECTIONS
SHEET 32 OF 37

Designed RBF	Drawn SG	Checked AA	Approved AGB	Date 28 / 06 / 23
Internal Project No. 60632497	Suitability S4			
Scale @ A1	Discipline Town & Country Planner			

THIS DOCUMENT HAS BEEN PREPARED PURSUANT TO AND SUBJECT TO THE TERMS OF AECOM'S APPOINTMENT BY ITS CLIENT. AECOM ACCEPTS NO LIABILITY FOR ANY USE OF THIS DOCUMENT OTHER THAN BY ITS ORIGINAL CLIENT OR FOLLOWING AECOM'S EXPRESS AGREEMENT TO SUCH USE, AND ONLY FOR THE PURPOSES FOR WHICH IT WAS PREPARED AND PROVIDED.

AECOM
63-77 Victoria Street
St Albans
Herts
AL1 3ER
Tel: +44 (0) 172 7535 000
www.aecom.com

AECOM Infrastructure & Environment UK Limited
Registered in England Registered number: 880328
Registered office: Midpoint, Alencon Link,
Basingstoke, Hampshire RG21 7PP

Drawing Number Work Package ID	I Originator	I Volume	Rev
GEN_PD-ACM-HGN-DGT_ZZ_ZZ_ZZ-DR-T -0032			P03
Location	I Type	I Role	I Number