




A4130 EAST OF BACKHILL ROUNDABOUT

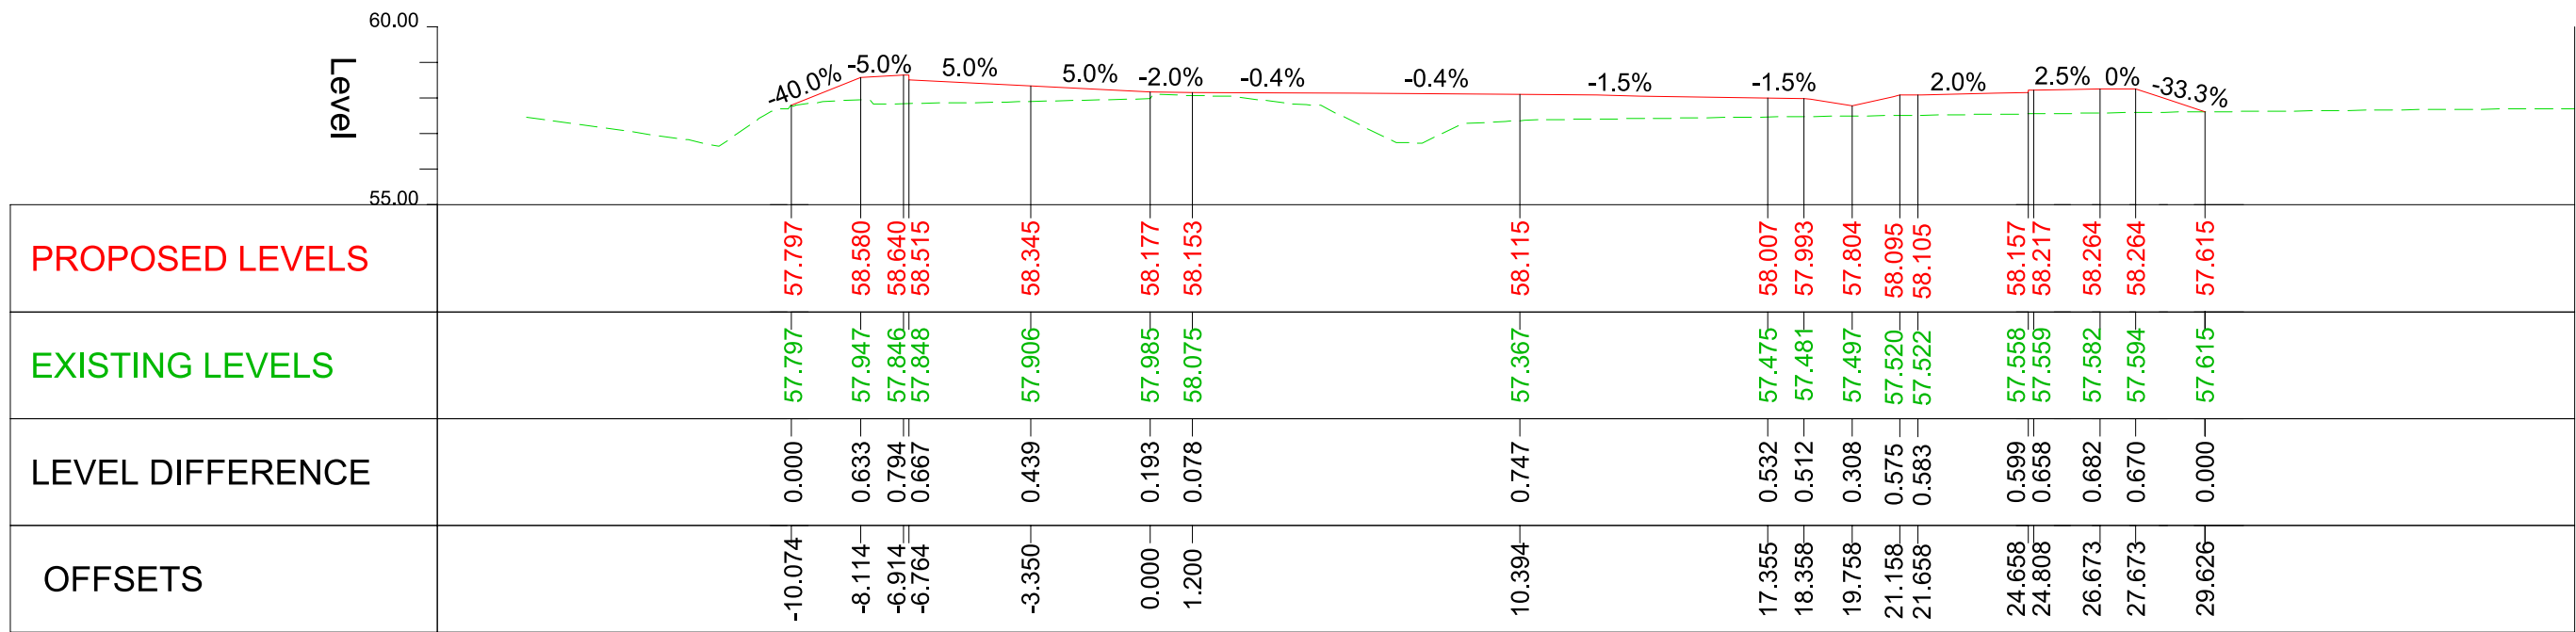


Chainage 100.000
Scale H:200 V:1:200

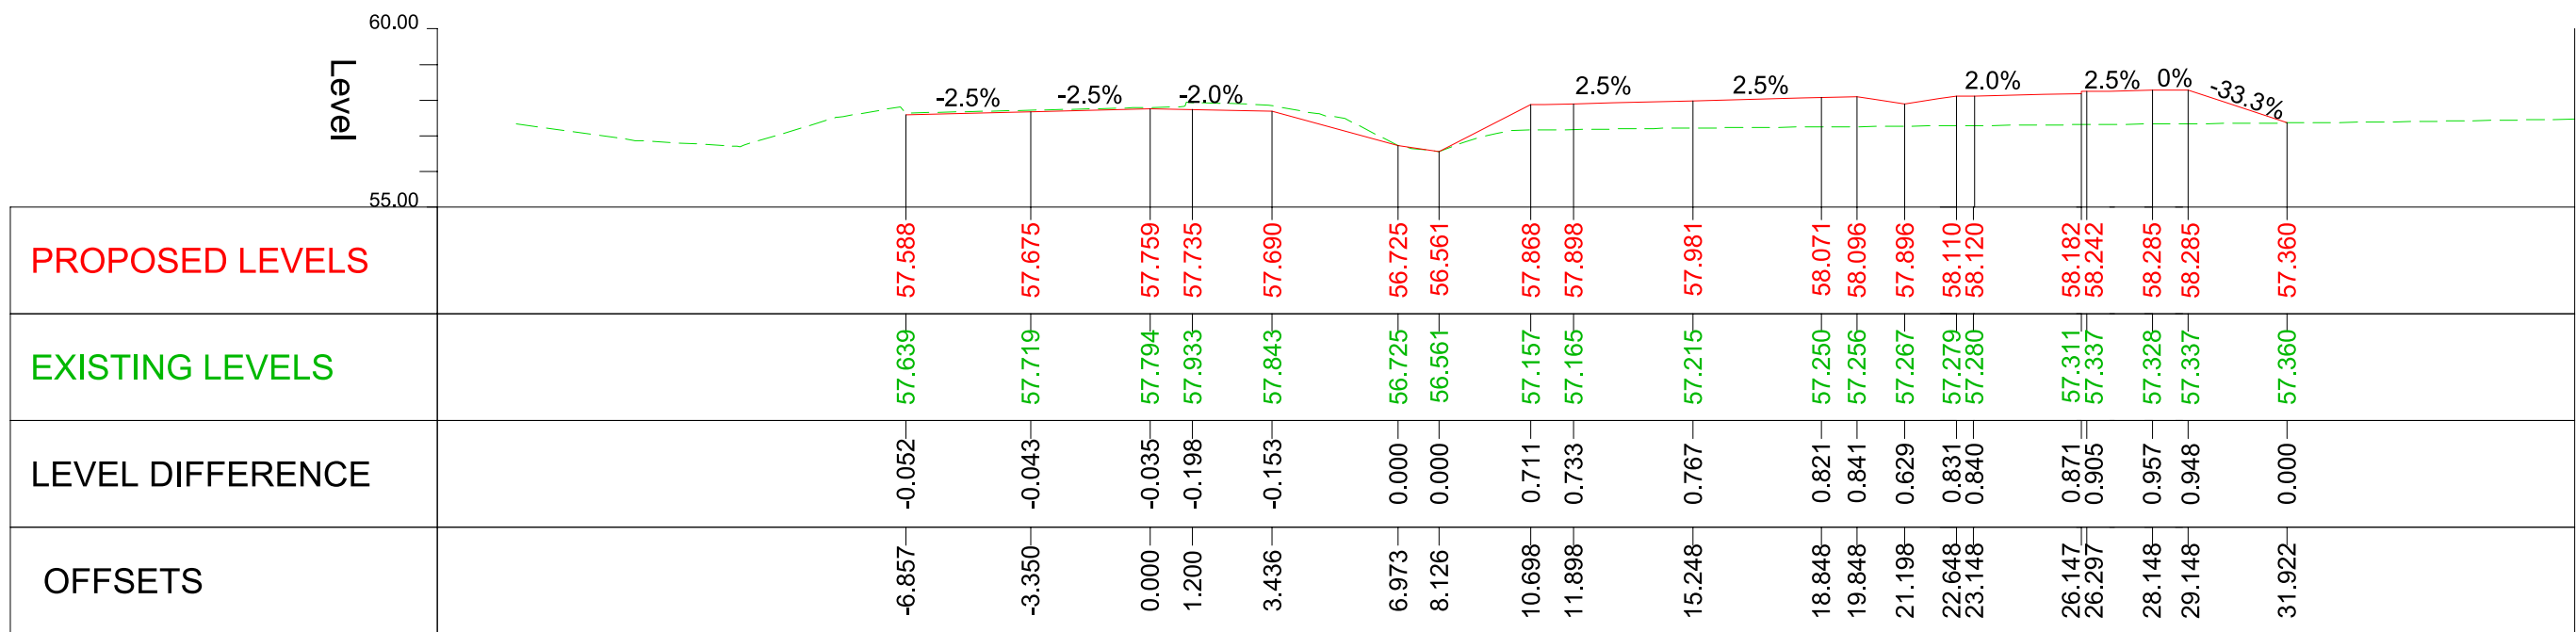

Chainage 200.000
Scale H:200 V:1:200

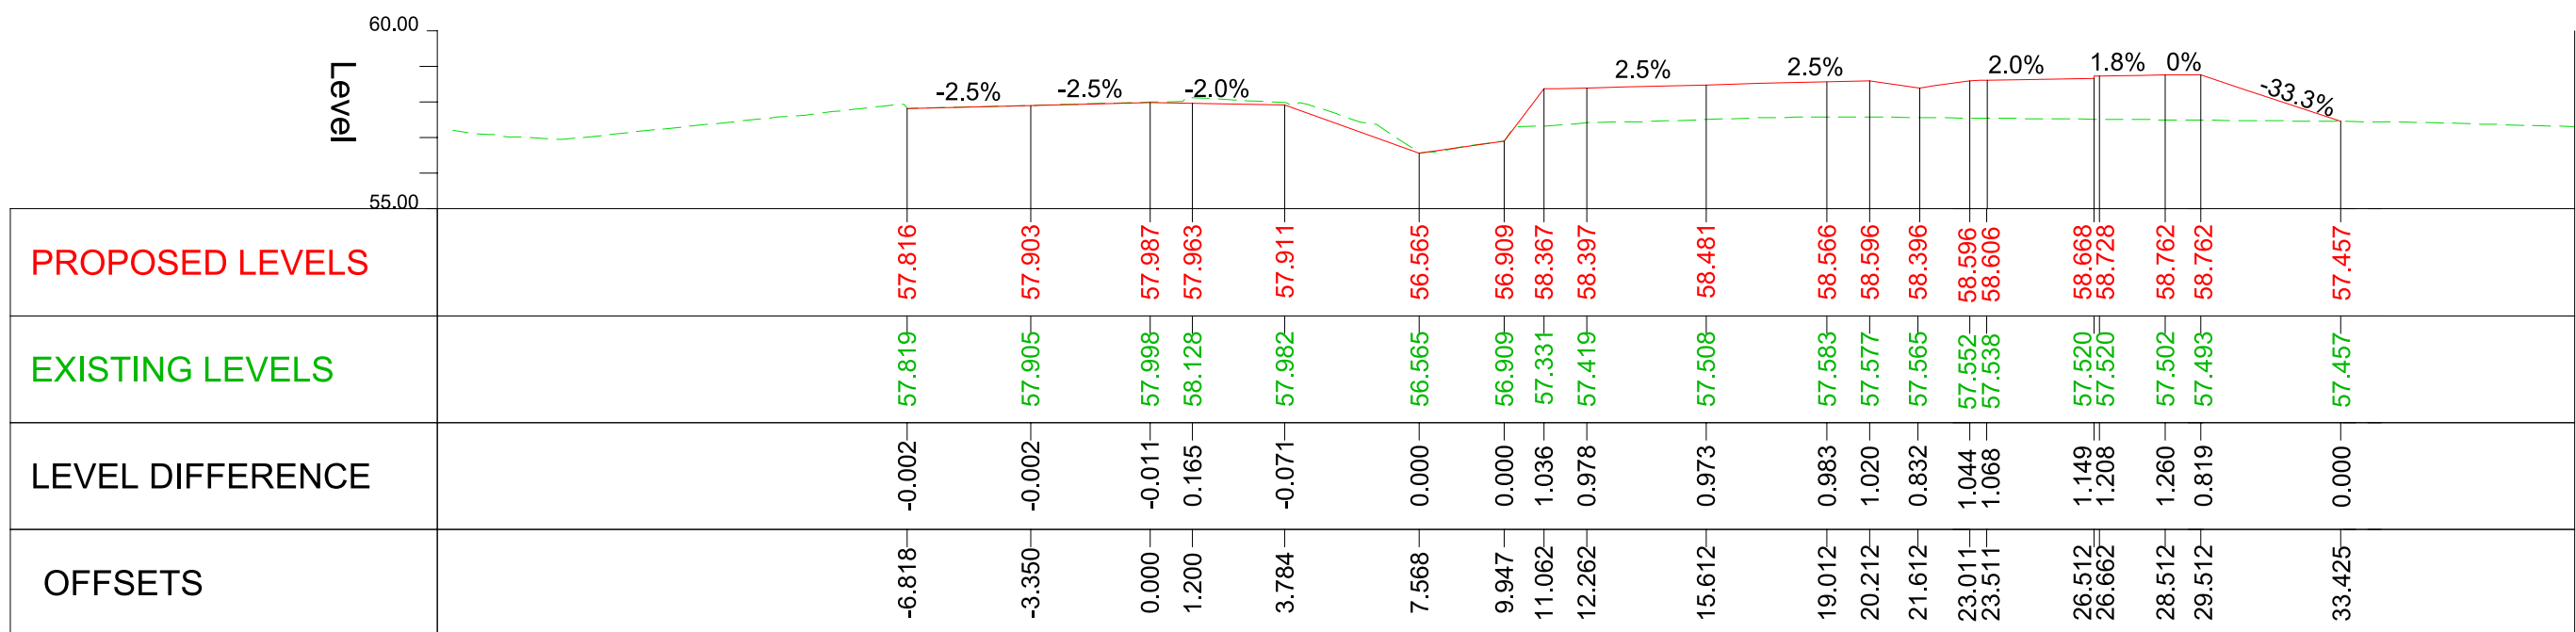

Chainage 300.000
Scale H:200 V:1:200

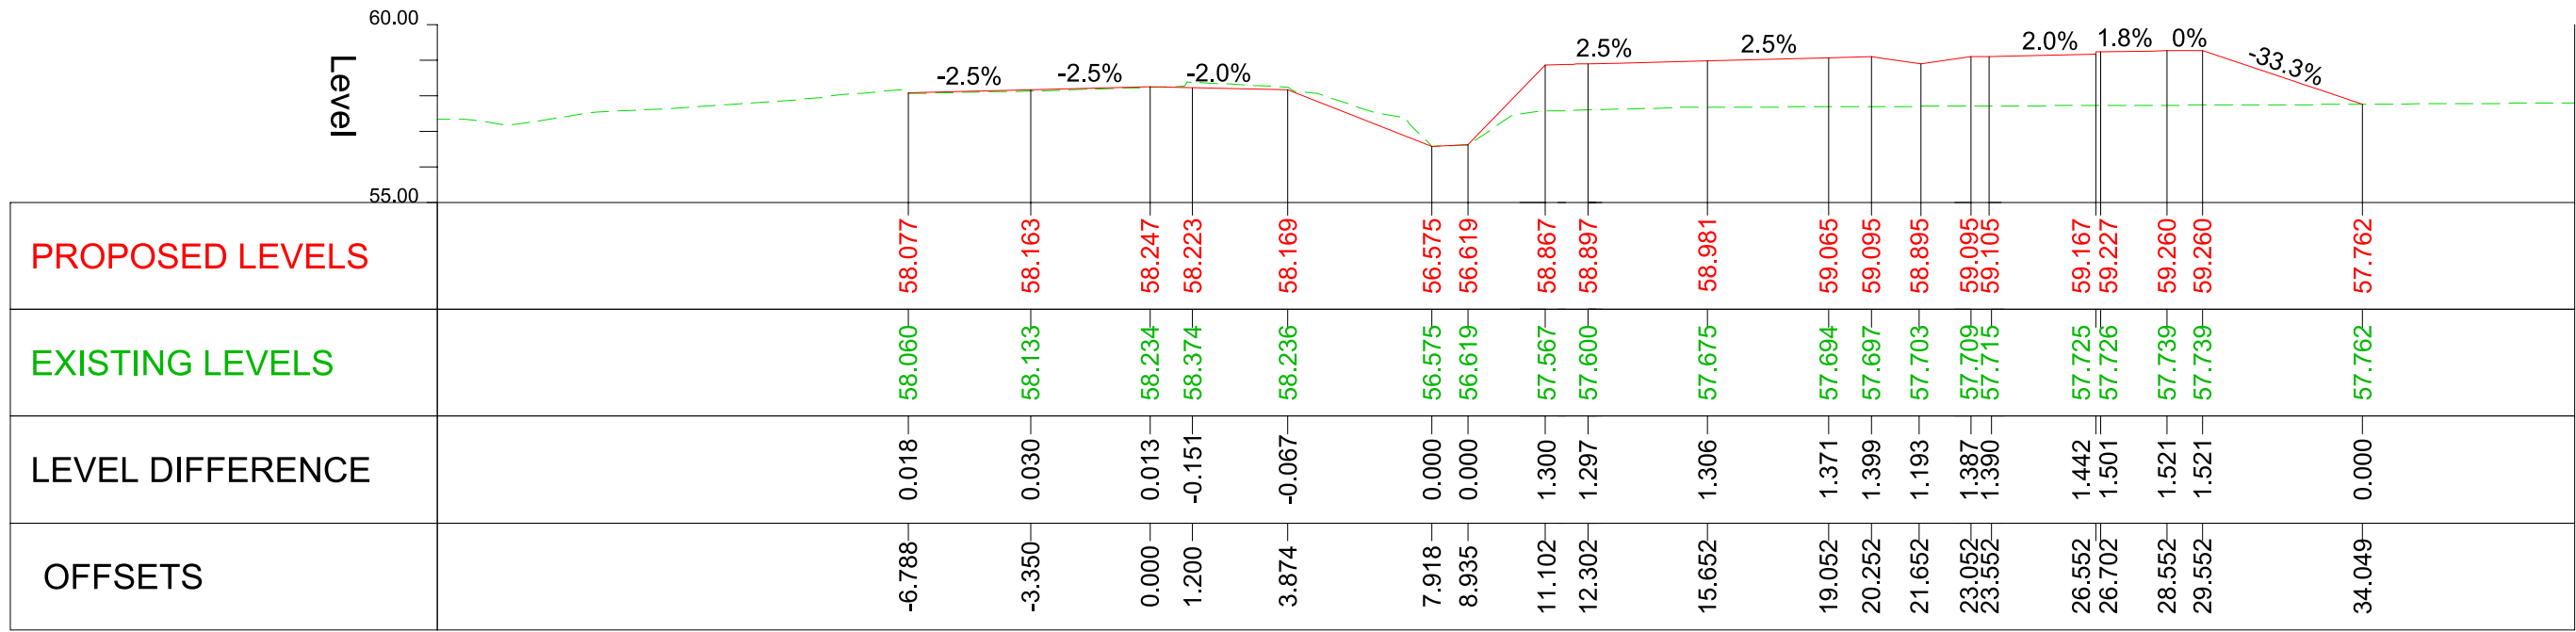

Chainage 400.000
Scale H:200 V:1:200

IT IS ASSUMED THAT ALL WORKS ON THIS DRAWING WILL BE CARRIED OUT BY A COMPETENT CONTRACTOR WORKING, WHERE APPROPRIATE, TO AN APPROPRIATE METHOD STATEMENT.

THIS DRAWING IS TO BE USED ONLY FOR THE PURPOSE OF ISSUE
THAT IT WAS ISSUED FOR

NOTES:

1. ALL DIMENSIONS ARE IN METRES
UNLESS OTHERWISE STATED.

2. THE INFORMATION ON THIS PLAN IS
GIVEN WITHOUT OBLIGATION OR WARRANTY.
NO LIABILITY OF ANY KIND WHATSOEVER
IS ACCEPTED BY AECOM FOR ANY ERRORS
OR OMISSIONS.

3. THIS DRAWING SHALL BE READ IN
CONJUNCTION WITH GENERAL ARRANGEMENT
DRAWING. PLEASE REFER TO DRAWINGS
FROM GEN_PD-ACM-GEN-DGT_ZZ_ZZ_DR-
T-0001 TO 0019.

KEY

 PROPOSED SURFACE

----- EXISTING SURFACE

FIRST REVISION	RBF AGB	17/08/21	P01
SECOND REVISION	AMI AGB	07/09/21	P02
REVISION DETAILS	By Check	Date	Suffix

Purpose of issue

SUITABLE FOR APPROVAL

Client

OXFORDSHIRE
COUNTY COUNCIL

Project Title

DIDCOT GARDEN TOWN
HOUSING INFRASTRUCTURE
FUND (HIF 1)

Drawing Title

**CROSS SECTIONS
SHEET 4 OF 37**

Designed RBF	Drawn AMI	Checked AA	Approved AGB	Date 28/06/23
-----------------	--------------	---------------	-----------------	------------------

Internal Project No.	Suitability
60632497	S4

Scale @ A1	Discipline Town & Country Planner
------------	--------------------------------------

THIS DOCUMENT HAS BEEN PREPARED PURSUANT TO AND SUBJECT TO THE TERMS OF AECOM'S APPOINTMENT BY ITS CLIENT. AECOM ACCEPTS NO LIABILITY FOR ANY USE OF THIS DOCUMENT OTHER THAN BY ITS ORIGINAL CLIENT OR FOLLOWING AECOM'S EXPRESS AGREEMENT TO SUCH USE, AND ONLY FOR THE PURPOSES FOR WHICH IT WAS PREPARED AND PROVIDED.

AECOM

63-77 Victoria Street

St Albans

Herts
AL1 3EP

AL1 3ER
Tel: +44 (0) 172 753

TEL: +44 (0) 172 753
www.aecom.com

Year	1990	1991	1992	1993
------	------	------	------	------

Drawing Number
Work Package ID

Work Package ID
1

GEN PD-ACM-

SEN_ID FROM

Originator

AECOM

AECOM Infrastructure & Environment UK Limited
Registered in England Registered number: 880328
Registered office: Midpoint, Alencon Link,
Basingstoke, Hampshire RG21 7PP

Type	Number	Rev
------	--------	-----

T_ZZ_ZZ_ZZ-DR-T -0004 P03

--	--