




FARM ACCESS ROAD

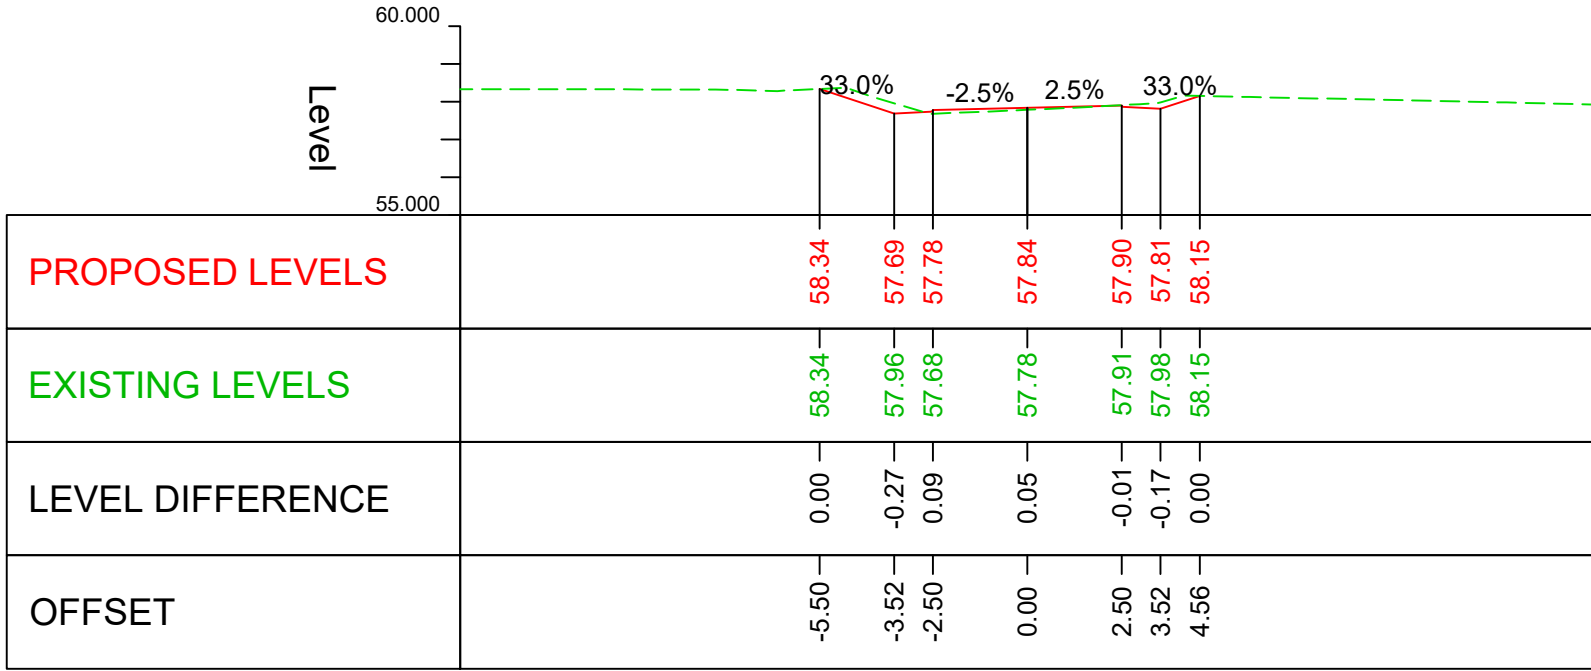


CHB - FARM ACCESS ROAD  
Chainage 050.000  
SCALE: H 1:200 ; V 1:200

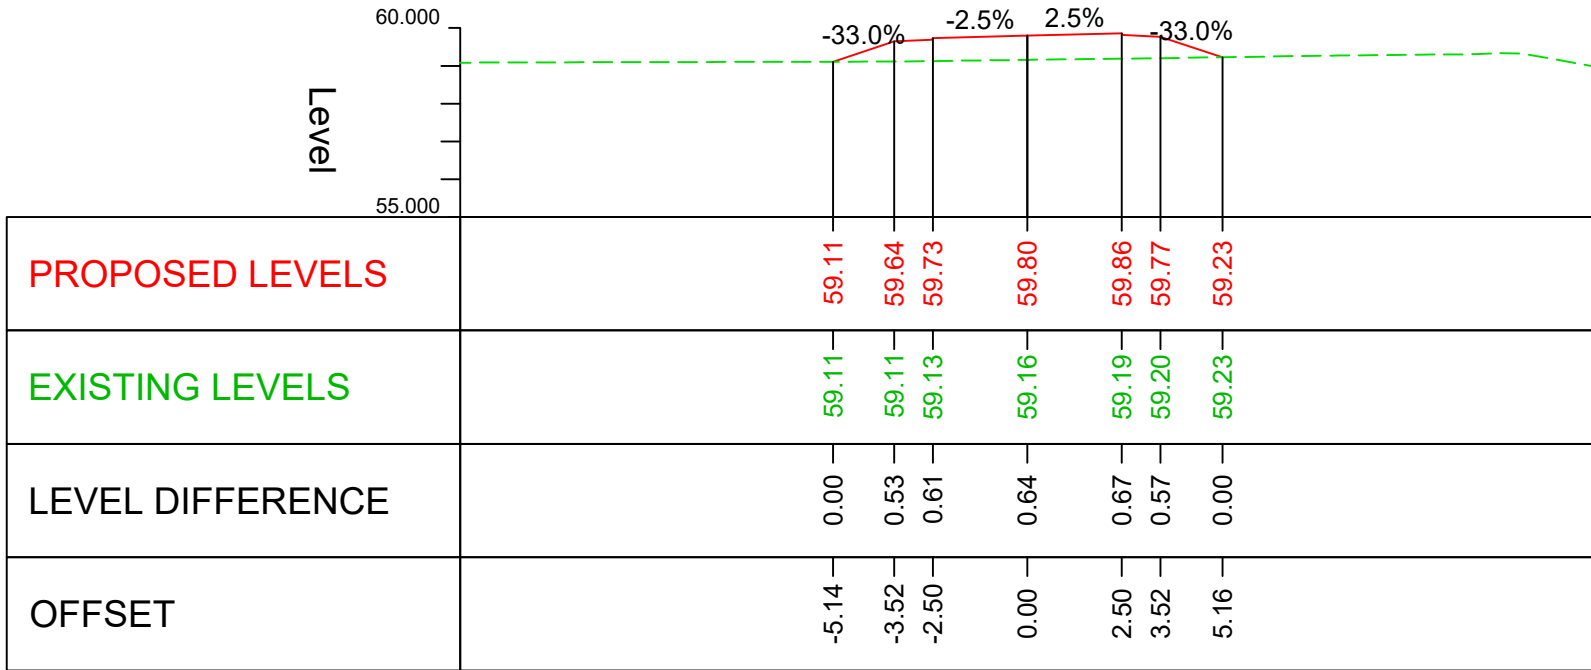

CHB - FARM ACCESS ROAD  
Chainage 100.000  
SCALE: H 1:200 ; V 1:200

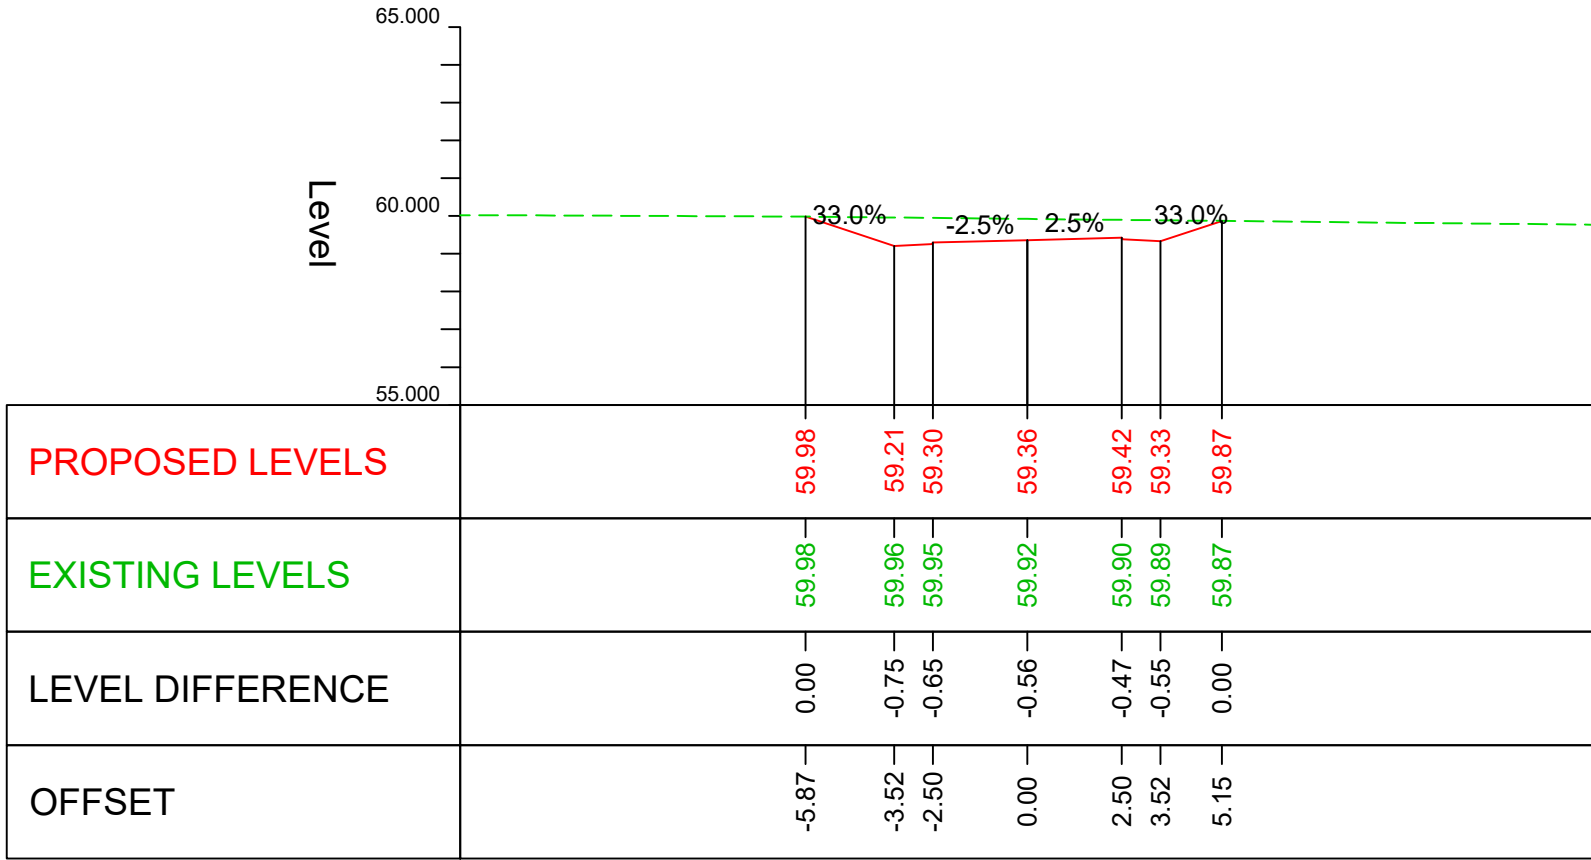


CHB - FARM ACCESS ROAD  
Chainage 150.000  
SCALE: H 1:200 ; V 1:200

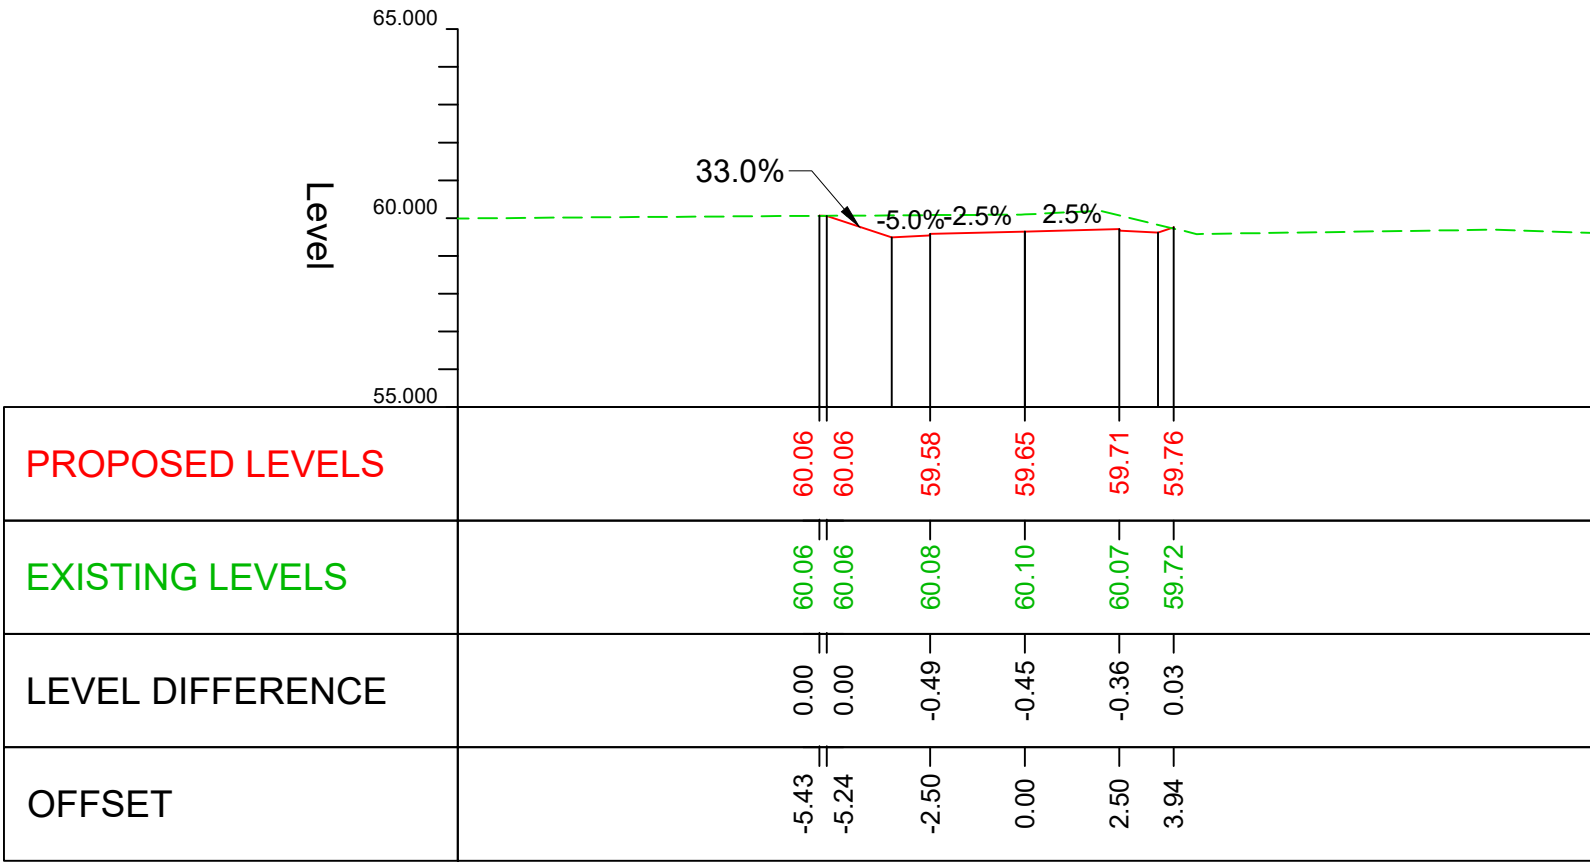


CHB - FARM ACCESS ROAD  
Chainage 200.000  
SCALE: H 1:200 ; V 1:200

LEDA ACCESS

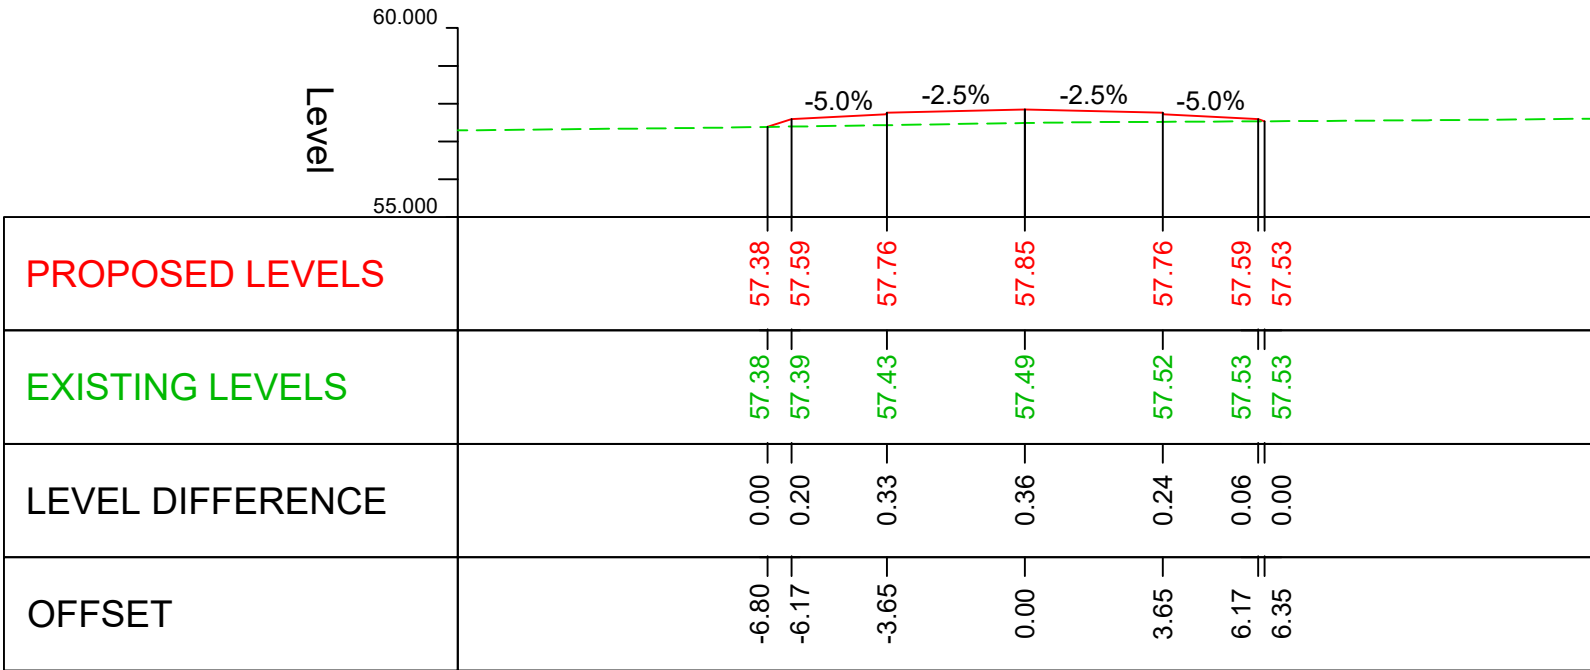

CHB - LEDA ACCESS  
Chainage 050.000  
SCALE: H 1:200 ; V 1:200

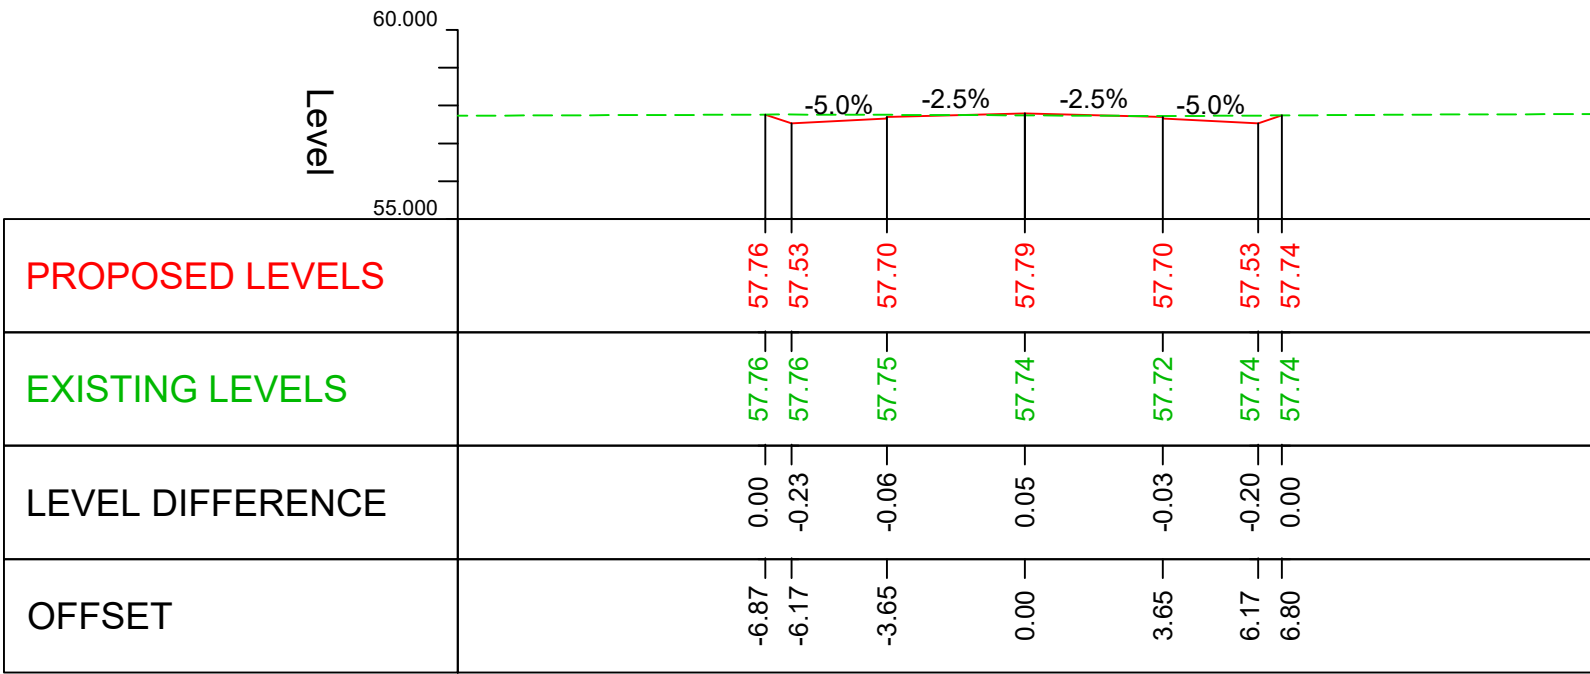

CHB - LEDA ACCESS  
Chainage 100.000  
SCALE: H 1:200 ; V 1:200

IT IS ASSUMED THAT ALL WORKS ON THIS DRAWING WILL BE CARRIED OUT BY A COMPETENT CONTRACTOR WORKING, WHERE APPROPRIATE, TO AN APPROPRIATE METHOD STATEMENT.

THIS DRAWING IS TO BE USED ONLY FOR THE PURPOSE OF ISSUE THAT IT WAS ISSUED FOR

NOTES :

1. ALL DIMENSIONS ARE IN METRES UNLESS OTHERWISE STATED.
2. THE INFORMATION ON THIS PLAN IS GIVEN WITHOUT OBLIGATION OR WARRANTY. NO LIABILITY OF ANY KIND WHATSOEVER IS ACCEPTED BY AECOM FOR ANY ERRORS OR OMISSIONS.
3. THIS DRAWING SHALL BE READ IN CONJUNCTION WITH GENERAL ARRANGEMENT DRAWING. PLEASE REFER TO DRAWINGS FROM GEN\_PD-ACM-GEN-DGT\_ZZ\_ZZ\_ZZ-DR-T-0001 TO 0019.

KEY

- PROPOSED SURFACE
- EXISTING SURFACE

FIRST REVISION	RBF	17/08/21	P01
SECOND REVISION	SG	07/09/21	P02
REVISION DETAILS	By	Check	Date
			Suffix

Purpose of issue  
SUITABLE FOR APPROVAL

Client  
OXFORDSHIRE  
COUNTY COUNCIL

Project Title  
DIDCOT GARDEN TOWN  
HOUSING INFRASTRUCTURE  
FUND (HIF 1)

Drawing Title  
CROSS SECTIONS  
SHEET 36 OF 37

Designed RBF	Drawn SG	Checked AA	Approved AGB	Date 28 / 06 / 23
Internal Project No. 60632497	Suitability S4			
Scale @ A1	Discipline Town & Country Planner			

THIS DOCUMENT HAS BEEN PREPARED PURSUANT TO AND SUBJECT TO THE TERMS OF AECOM'S APPOINTMENT BY ITS CLIENT. AECOM ACCEPTS NO LIABILITY FOR ANY USE OF THIS DOCUMENT OTHER THAN BY ITS ORIGINAL CLIENT OR FOLLOWING AECOM'S EXPRESS AGREEMENT TO SUCH USE, AND ONLY FOR THE PURPOSES FOR WHICH IT WAS PREPARED AND PROVIDED.

AECOM  
63-77 Victoria Street  
St Albans  
Herts  
AL1 3ER  
Tel: +44 (0) 172 7535 000  
www.aecom.com

**AECOM**  
AECOM Infrastructure & Environment UK Limited  
Registered in England Registered number: 880328  
Registered office: Midpoint, Alencon Link,  
Basingstoke, Hampshire RG21 7PP

Drawing Number	Work Package ID	Volume	Type	Number	Rev
GEN_PD-ACM-HGN-DGT_ZZ_ZZ_ZZ-DR-T				-0036	P03
Originator		Location		Role	