




## DIDCOT SCIENCE BRIDGE LINK ROAD & APPROACHES

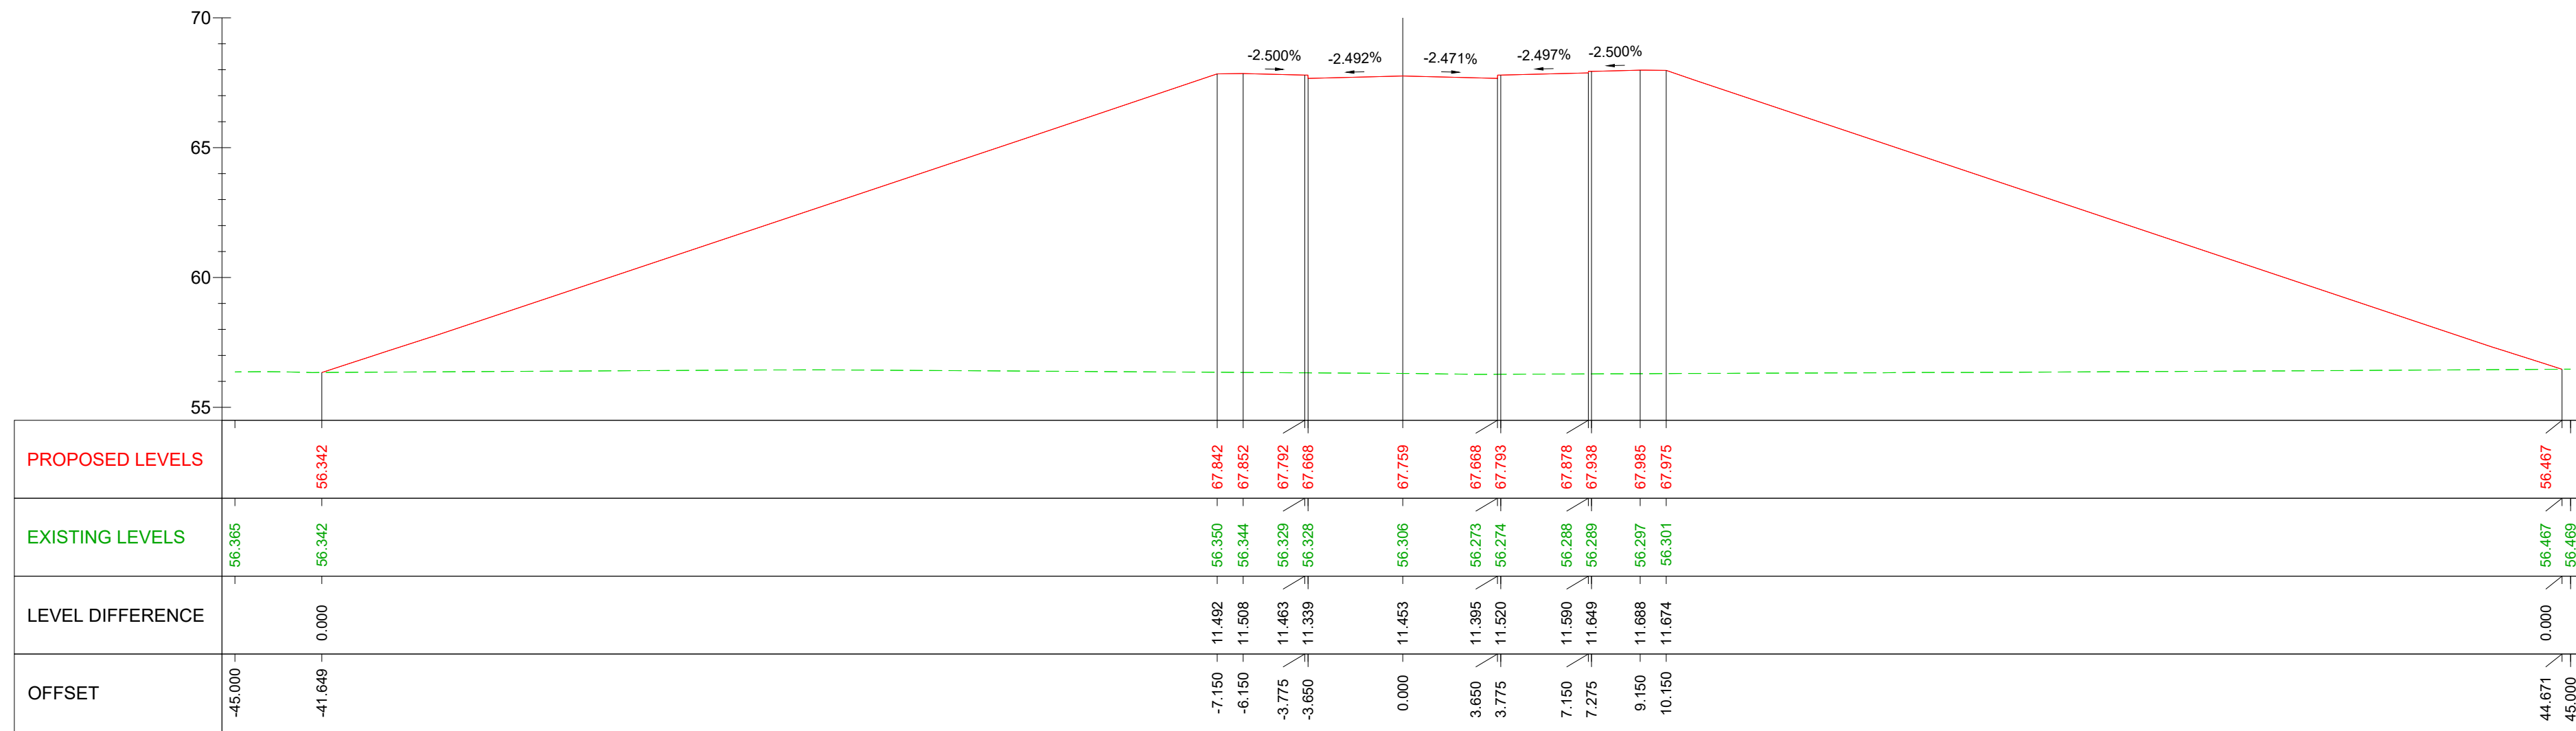

Chainage: 260  
Scale: H 1:200 ; V 1:200

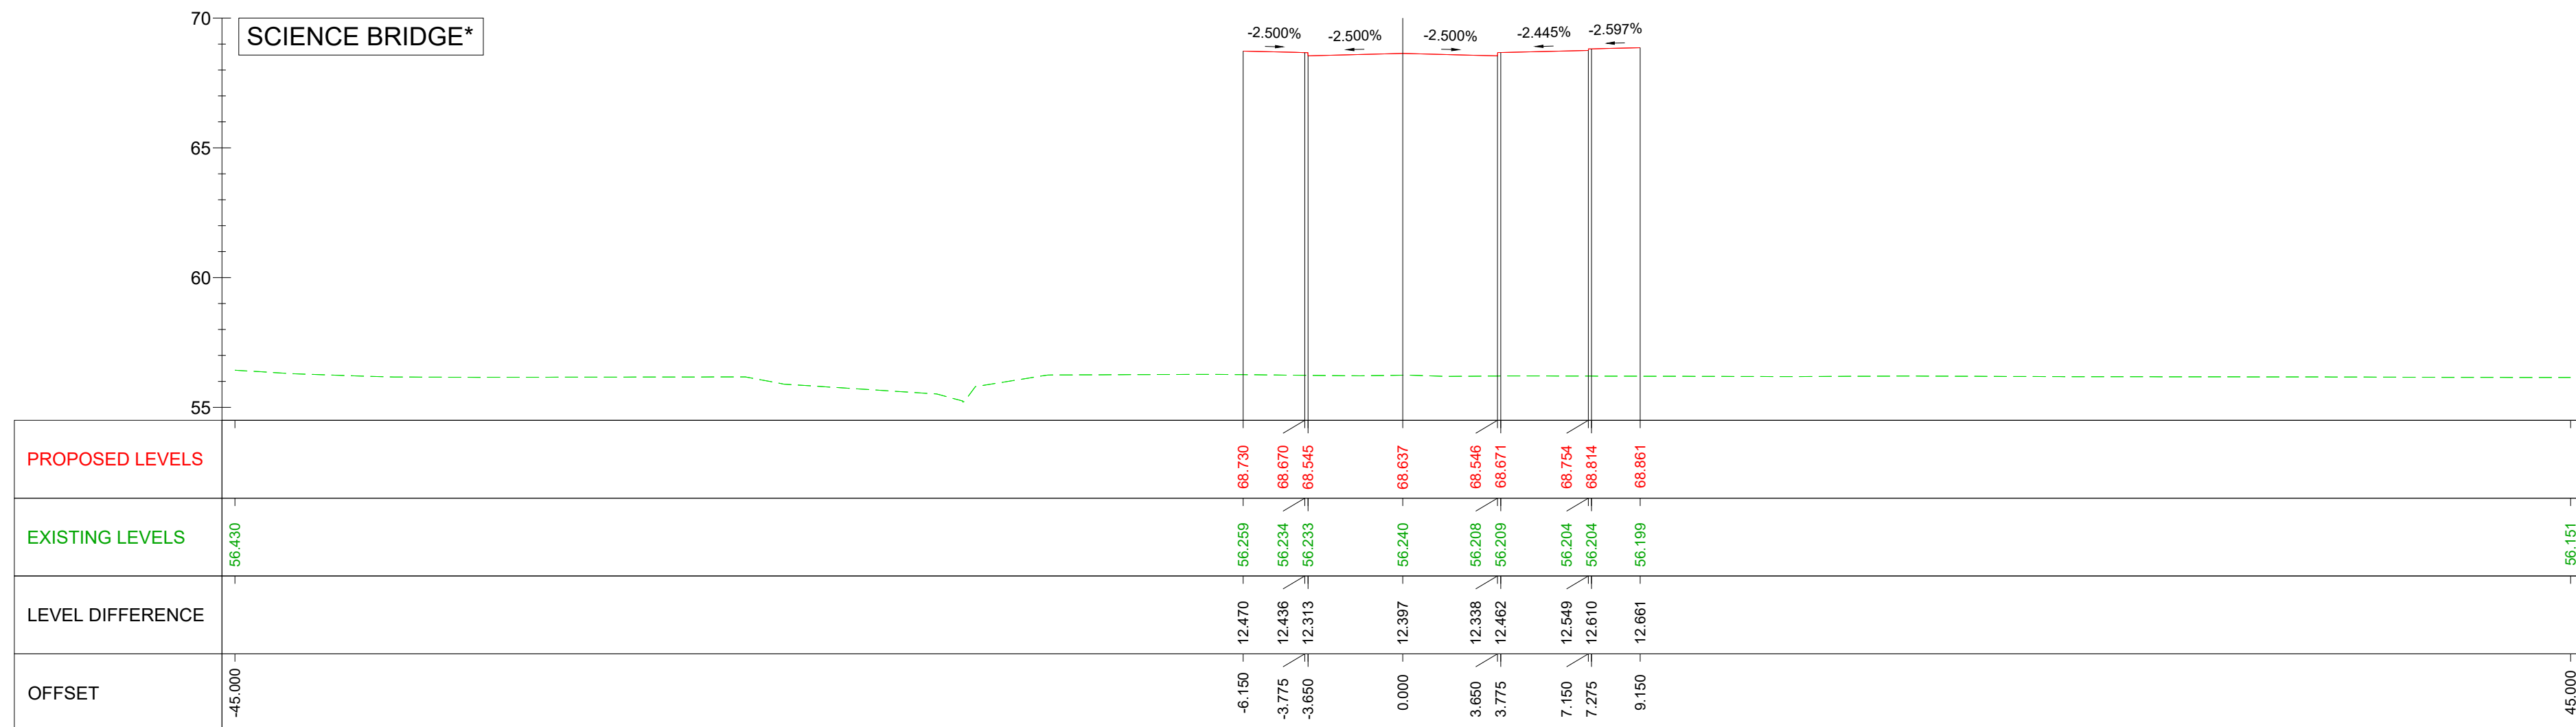

Chainage: 286  
Scale: H 1:200 ; V 1:200  
\*Science Bridge Southern Abutment - bridge deck, parapets & abutment not shown.

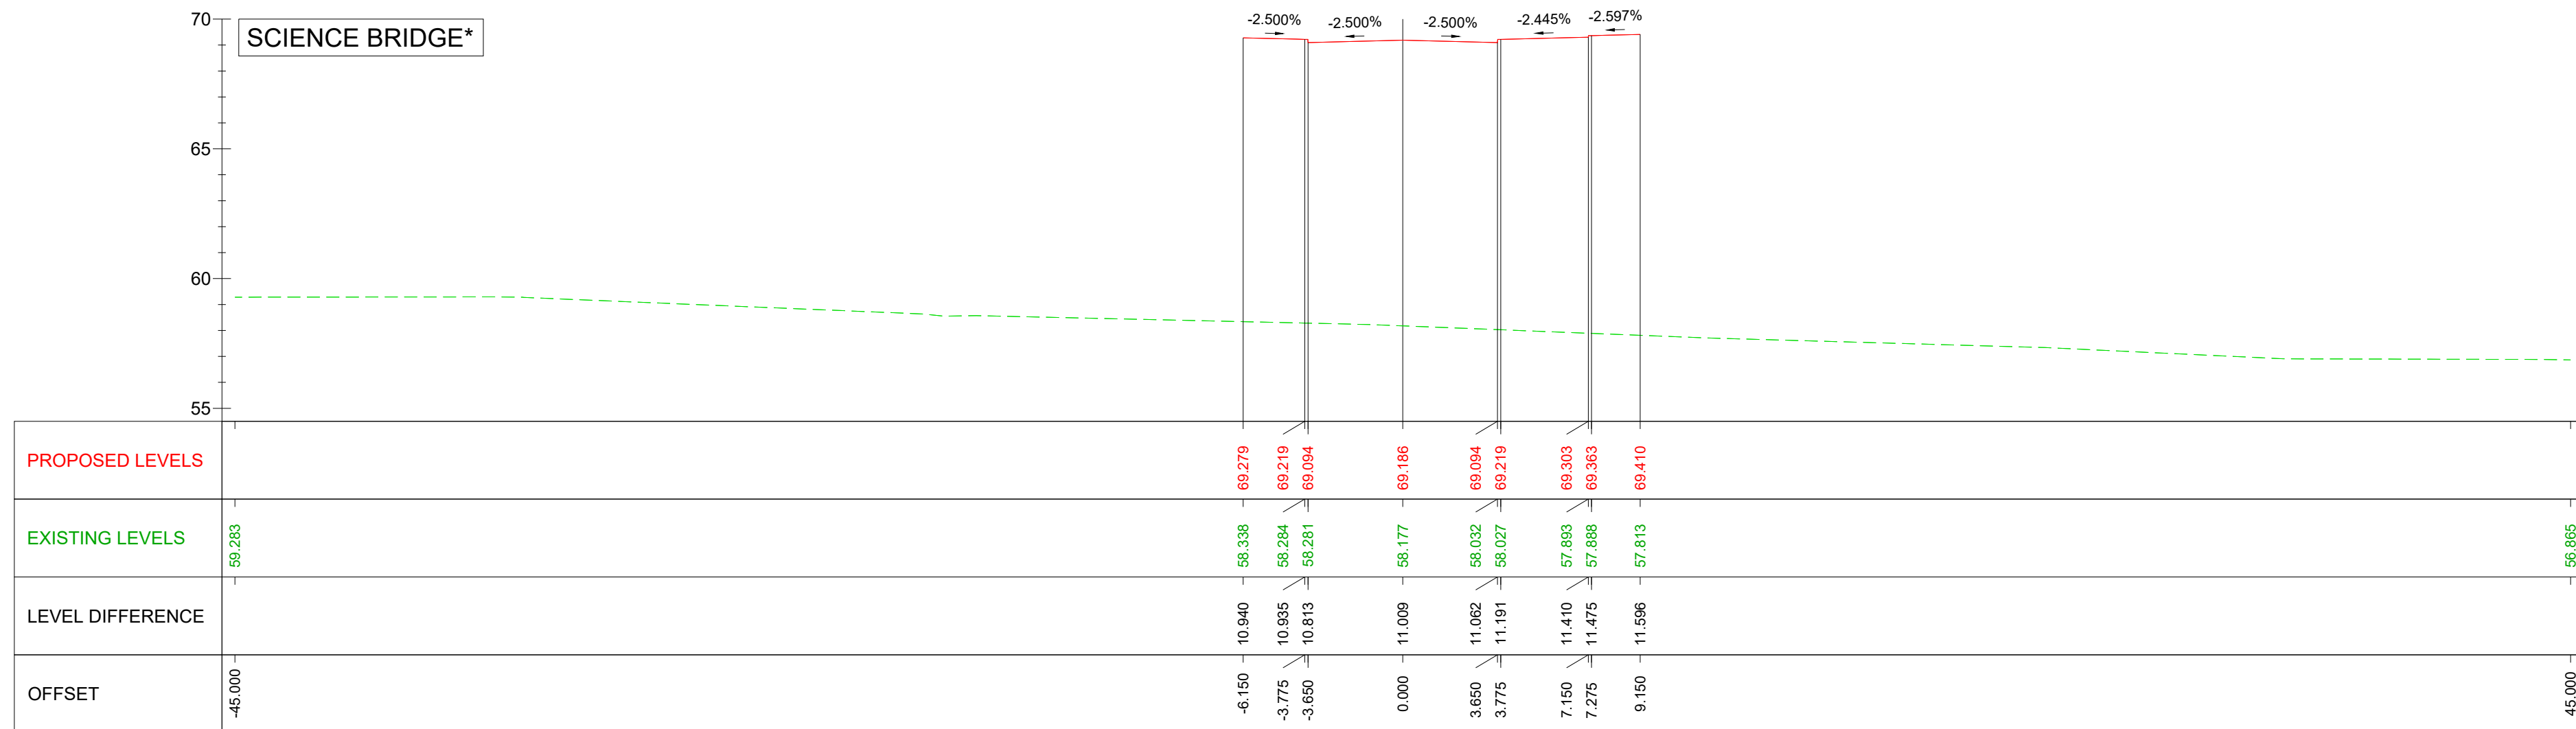

Chainage: 316  
Scale: H 1:200 ; V 1:200  
\*Science Bridge Southern Pier - bridge deck, parapets & pier not shown.

IT IS ASSUMED THAT ALL WORKS ON THIS DRAWING WILL BE CARRIED OUT BY A COMPETENT CONTRACTOR WORKING, WHERE APPROPRIATE, TO AN APPROPRIATE METHOD STATEMENT.

THIS DRAWING IS TO BE USED ONLY FOR THE PURPOSE OF ISSUE  
THAT IT WAS ISSUED FOR.

NOTES:

1. ALL DIMENSIONS ARE IN METRES  
UNLESS OTHERWISE STATED.

2. THE INFORMATION ON THIS PLAN IS  
GIVEN WITHOUT OBLIGATION OR  
WARRANTY. NO LIABILITY OF ANY KIND  
WHATSOEVER IS ACCEPTED BY AECOM FOR  
ANY ERRORS OR OMISSIONS.

3. THIS DRAWING SHALL BE READ IN  
CONJUNCTION WITH GENERAL ARRANGEMENT  
DRAWING. PLEASE REFER TO DRAWINGS  
FROM  
PD-ACM-GEN-DGT-ZZ\_ZZ\_ZZ-DR-T-  
0001 TO 0019.

**KEY**

PROPOSED SURFACE

EXISTING SURFACE

FIRST REVISION	RBF AGB	17/08/21	P01
SECOND REVISION	AMI AGB	07/09/21	P02
REVISION DETAILS	By Check	Date	Suffix

purpose of issue

SUITABLE FOR APPROVAL

ent

OXFORDSHIRE  
COUNTY COUNCIL

Project Title

DIDCOT GARDEN TOWN  
HOUSING INFRASTRUCTURE  
FUND (HIF 1)

CROSS SECTIONS  
SHEET 10 OF 37

Designed RBF	Drawn AMI	Checked AA	Approved AGB	Date 28/06/23
Internal Project No. 60632497		Suitability S4		
Scale @ A1		Discipline Town & Country Planner		

THIS DOCUMENT HAS BEEN PREPARED PURSUANT TO AND SUBJECT TO THE TERMS OF AECOM'S APPOINTMENT BY ITS CLIENT. AECOM ACCEPTS NO LIABILITY FOR ANY USE OF THIS DOCUMENT OTHER THAN BY ITS ORIGINAL CLIENT OR FOLLOWING AECOM'S EXPRESS AGREEMENT TO SUCH USE, AND ONLY FOR THE PURPOSES FOR WHICH IT WAS PREPARED AND PROVIDED.

**AECOM**  
3-77 Victoria Street  
t Albans  
erts  
L1 3ER  
t: +44 (0) 172 7535 000  
[www.aecom.com](http://www.aecom.com)

**AECOM**  
AECOM Infrastructure & Environment UK Limited  
Registered in England Registered number: 880328  
Registered office: Midpoint, Alencon Link,  
Basingstoke, Hampshire RG21 7PP

Drawing Number	Rev
Work Package ID      Volume      Type      Number GEN_PD-ACM-HGN-DGT_ZZ_ZZ_ZZ-DR-T    0010 Originator      Location      Role	P03