




FCC/HANSON ACCESS ROAD

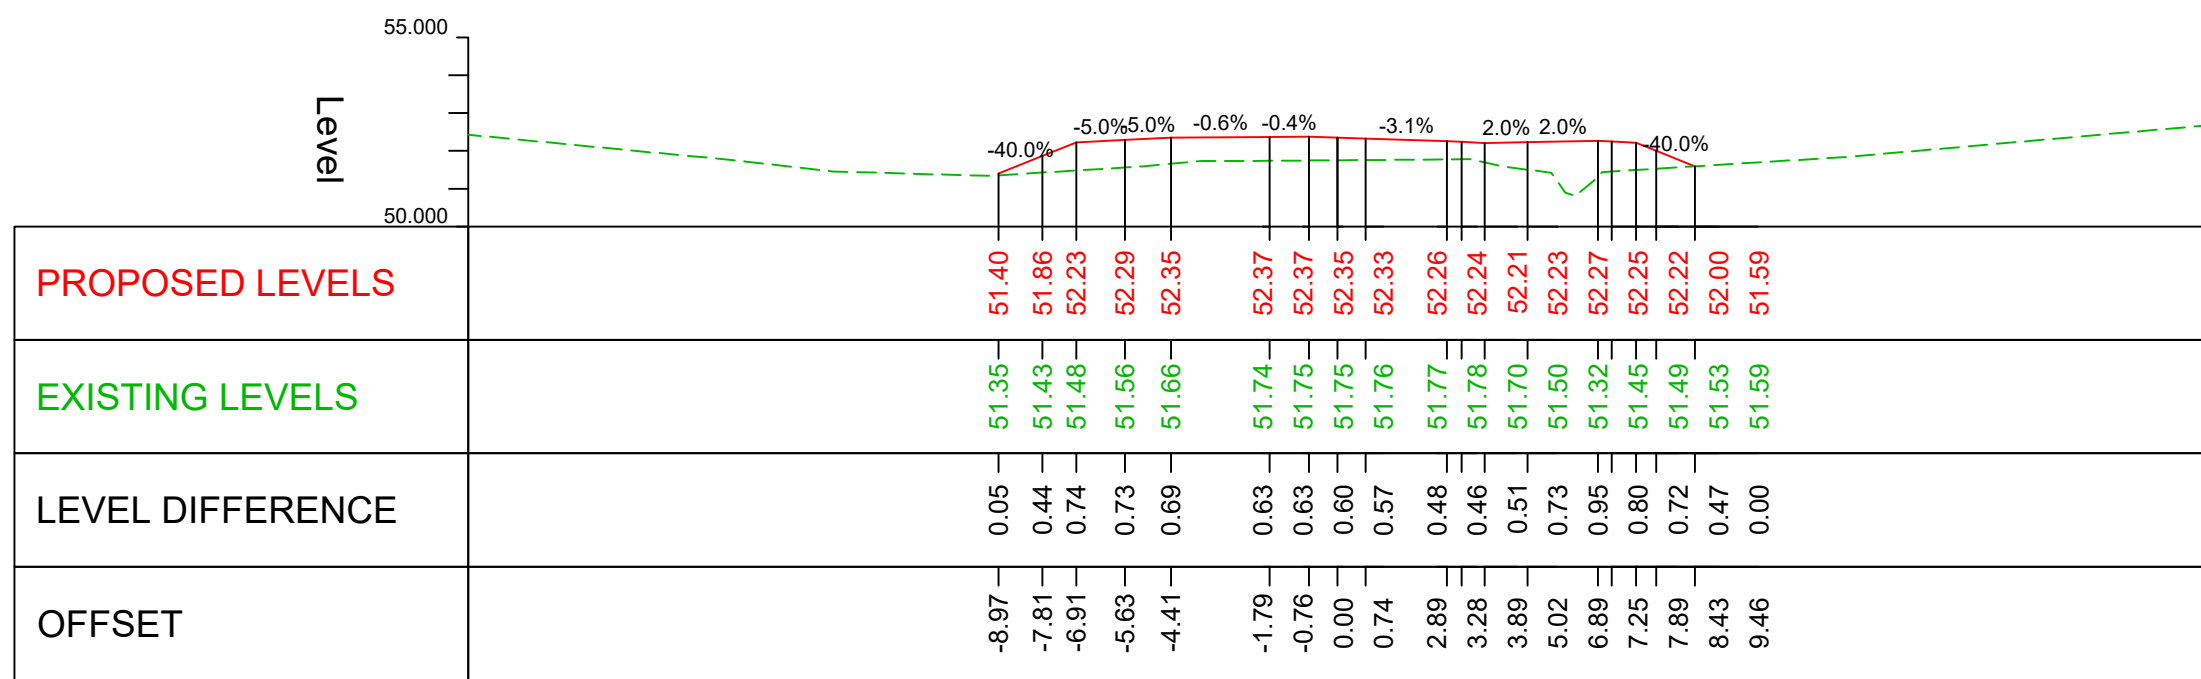


Chainage: 00
Scale: H 1:200 ; V 1:200

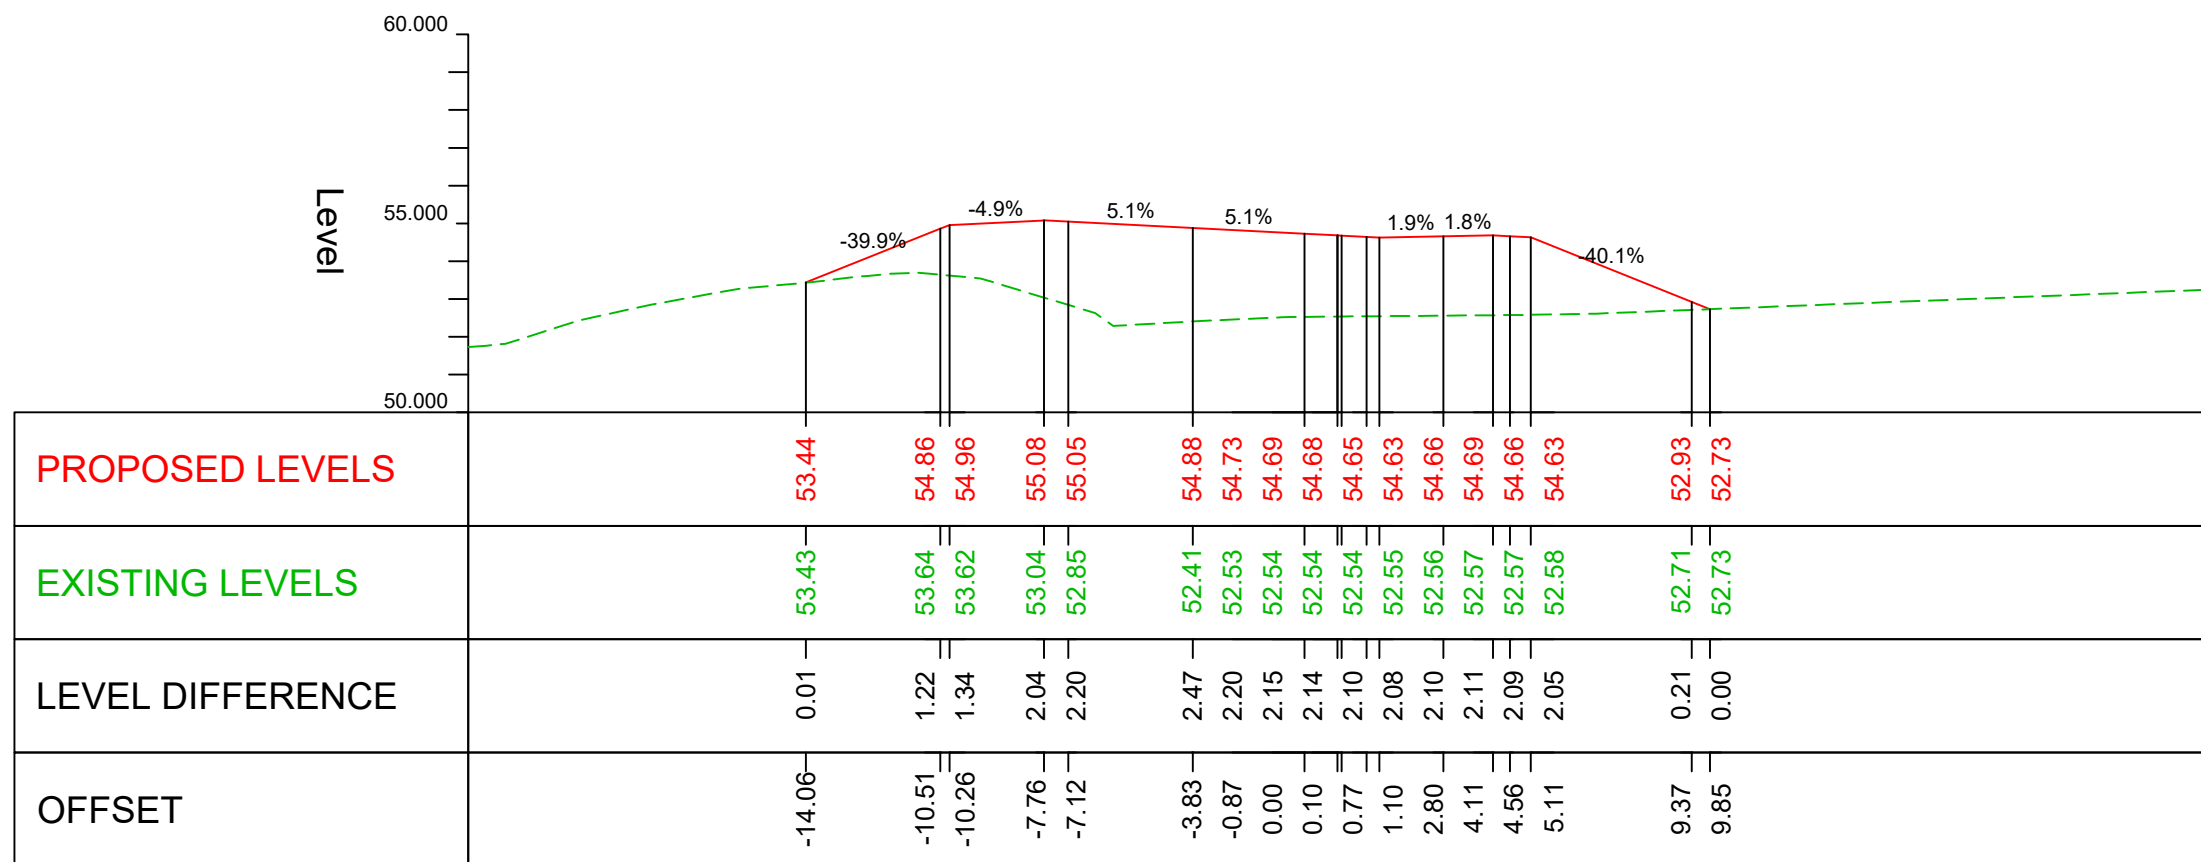


Chainage: 100
Scale: H 1:200 ; V 1:200

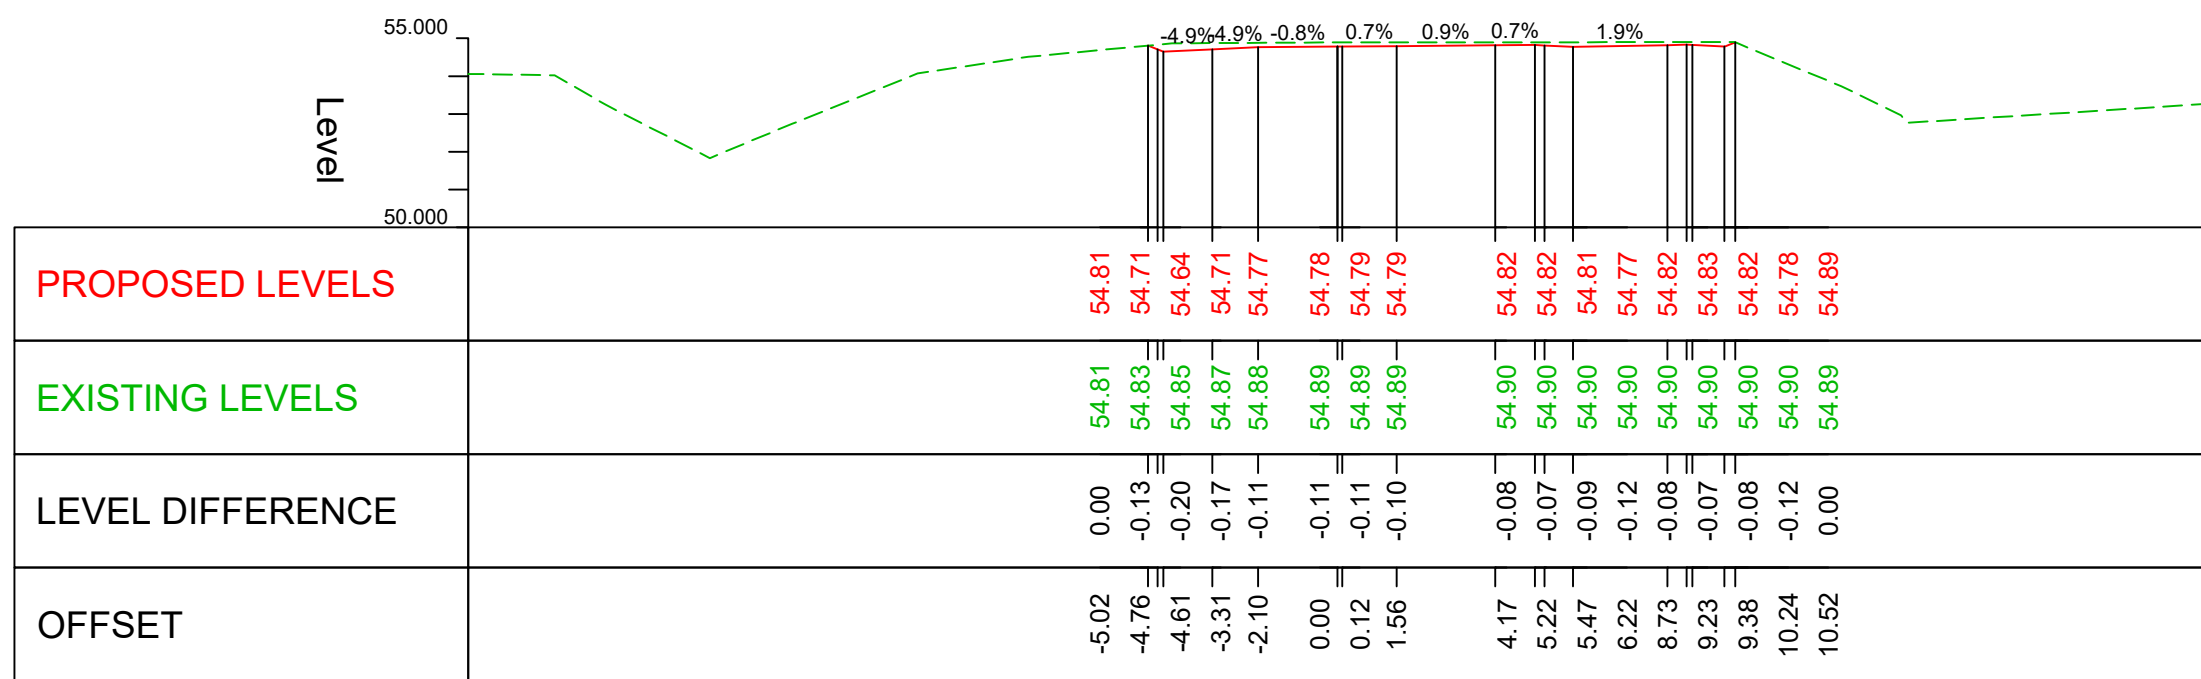

Chainage: 200
Scale: H 1:200 ; V 1:200

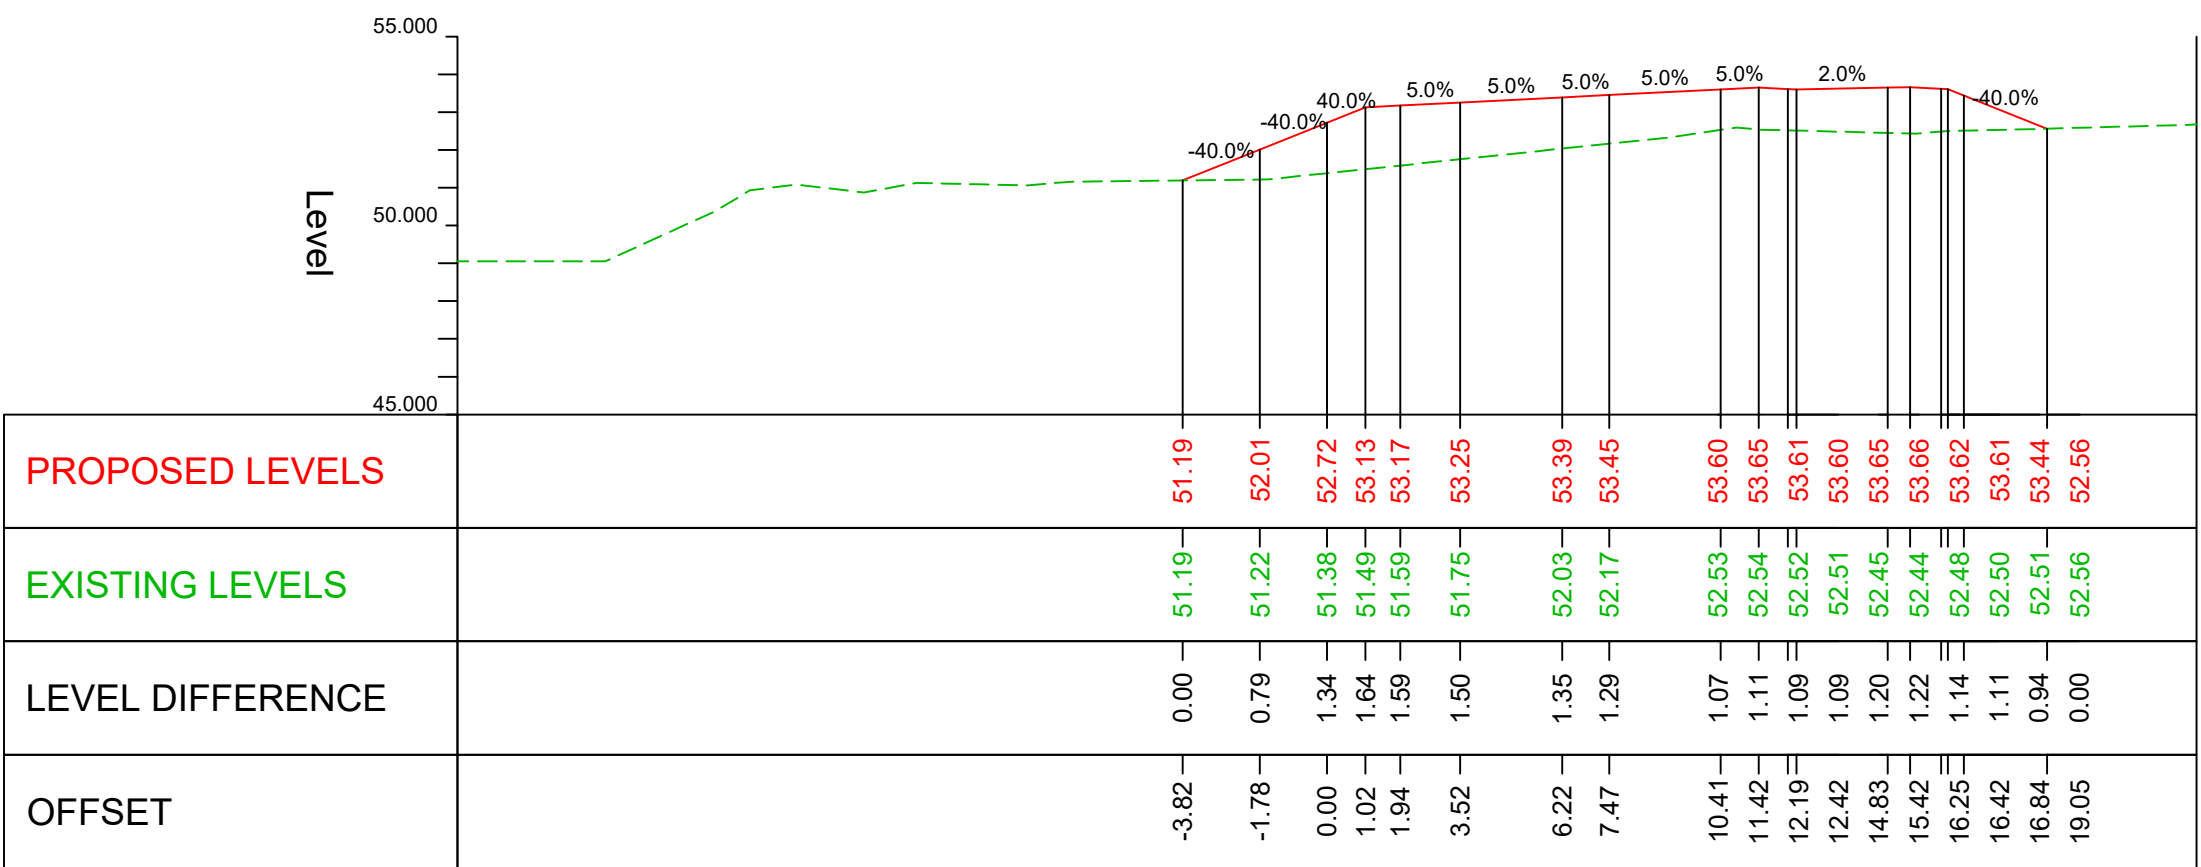

Chainage: 300
Scale: H 1:200 ; V 1:200

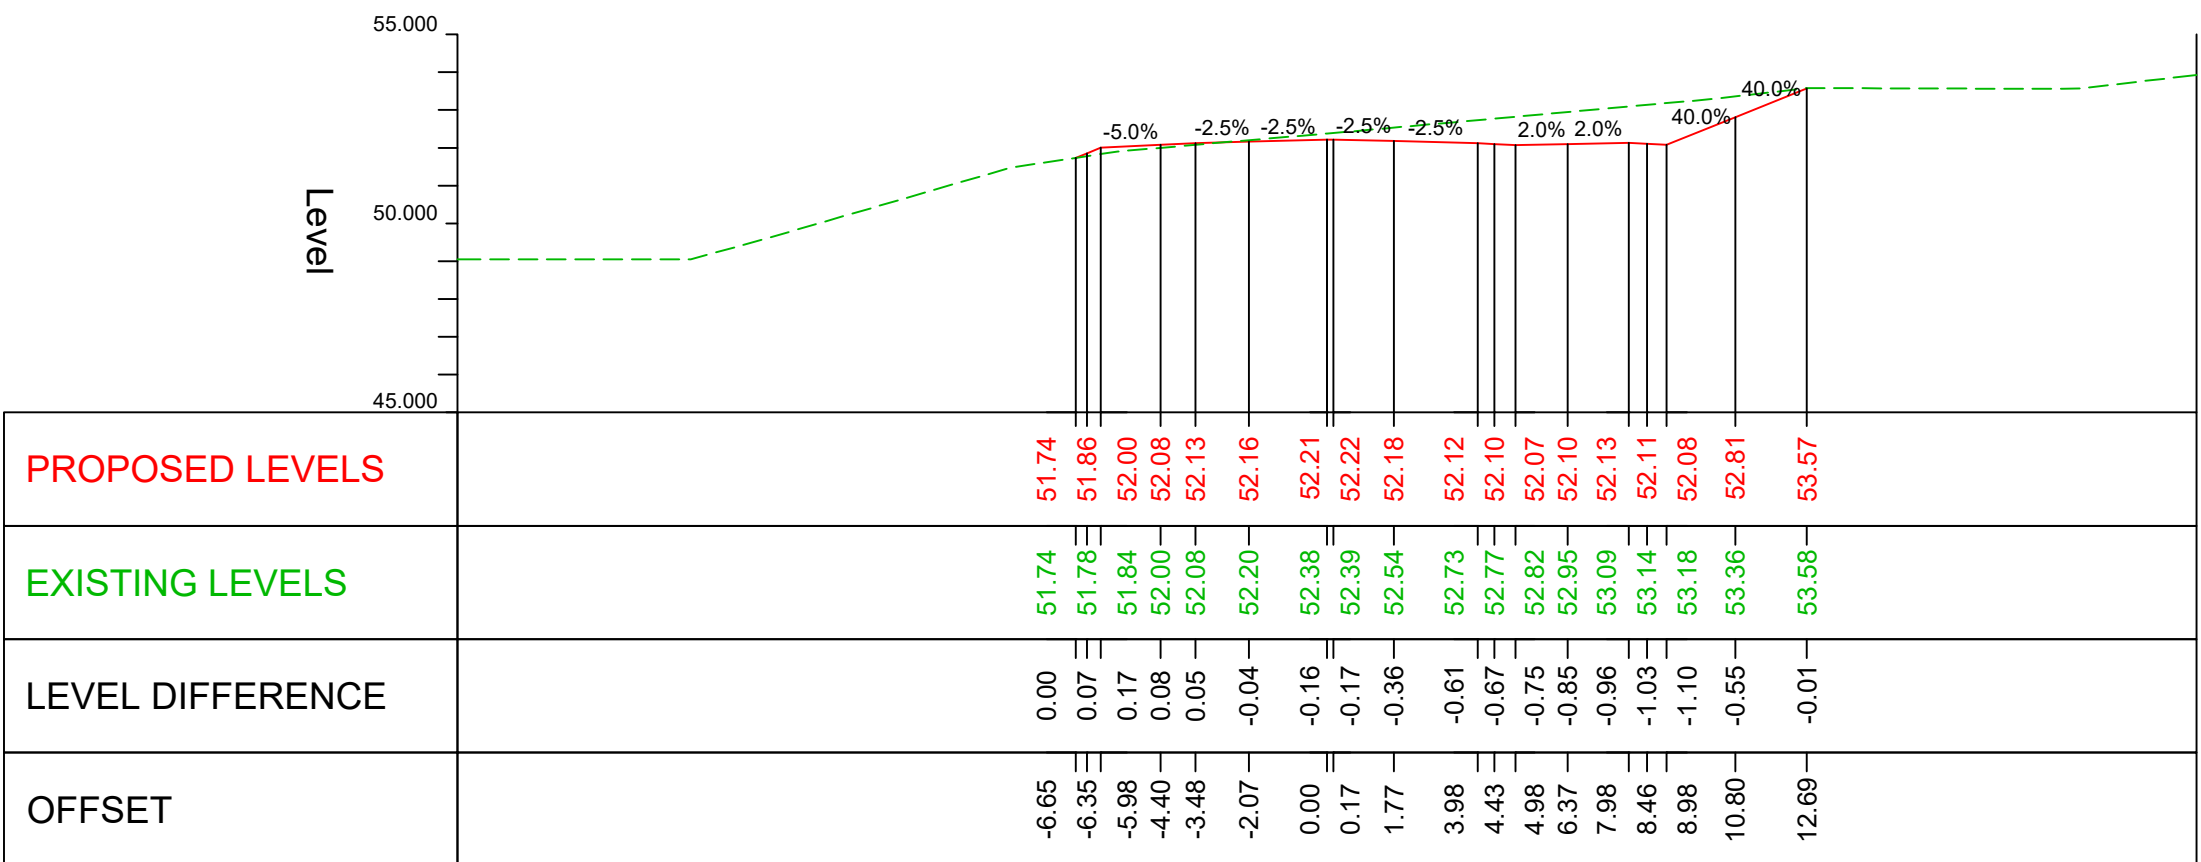

Chainage: 400
Scale: H 1:200 ; V 1:200

IT IS ASSUMED THAT ALL WORKS ON THIS DRAWING WILL BE CARRIED OUT BY A COMPETENT CONTRACTOR WORKING, WHERE APPROPRIATE, TO AN APPROPRIATE METHOD STATEMENT.

THIS DRAWING IS TO BE USED ONLY FOR THE PURPOSE OF ISSUING
THAT IT WAS ISSUED FOR

NOTES :

1. ALL DIMENSIONS ARE IN METRES
UNLESS OTHERWISE STATED.
2. THE INFORMATION ON THIS PLAN IS
GIVEN WITHOUT OBLIGATION OR WARRANTY.
NO LIABILITY OF ANY KIND WHATSOEVER
IS ACCEPTED BY AECOM FOR ANY ERRORS
OR OMISSIONS.
3. THIS DRAWING SHALL BE READ IN
CONJUNCTION WITH GENERAL ARRANGEMENT
DRAWING. PLEASE REFER TO DRAWINGS
FROM
GEN-PD-ACM-GEN-DGT_ZZ_ZZ_ZZ-DR-T-0001
TO PD19.

KEY

PROPOSED SURFACE

EXISTING SURFACE

FIRST REVISION	RBF AGB	17/08/21	PO
SECOND REVISION	SG AGB	07/09/21	PO
REVISION DETAILS	By Check	Date	Su

Purpose of issue

SUITABLE FOR APPROVAL

Client

OXFORDSHIRE
COUNTY COUNCIL

Project Title

DIDCOT GARDEN TOWN
HOUSING INFRASTRUCTURE
FUND (HIF 1)

Drawing Title

CROSS SECTIONS
SHEET 24 OF 37

Designed RBF	Drawn SG	Checked AA	Approved AGB	Date 28/06/1
-----------------	-------------	---------------	-----------------	-----------------

Internal Project No. 60632497	Suitability S4
Scale @ A1	Discipline Town & Country Planner

THIS DOCUMENT HAS BEEN PREPARED PURSUANT TO AND SUBJECT TO THE TERMS OF AECOM'S APPOINTMENT BY ITS CLIENT. AECOM ACCEPTS NO LIABILITY FOR ANY USE OF THIS DOCUMENT OTHER THAN BY ITS ORIGINAL CLIENT OR FOLLOWING AECOM'S EXPRESS AGREEMENT TO SUCH USE, AND ONLY FOR THE PURPOSES FOR WHICH IT WAS PREPARED AND PROVIDED.

AECOM
63-77 Victoria Street
St Albans
Herts
AL1 3ER
Tel: +44 (0) 172 753
www.aecom.com

AECOM
AECOM Infrastructure & Environment UK Limited
Registered in England Registered number: 8803
Registered office: Midpoint, Alencon Link,
Basingstoke, Hampshire RG21 7PP

Drawing Number				Rev
Work Package ID	Volume	Type	Number	
GEN_PD-ACM-HGN-DGT_ZZ_ZZ_ZZ-DR-T			-0024	P03
Originator	Location	Role		