

100
0 10
Millimetres

DO NOT SCALE

SAFETY, HEALTH AND ENVIRONMENTAL
INFORMATION

In addition to the hazards/risks normally associated with the types of work detailed on this drawing, note the following:

CONSTRUCTION


MAINTENANCE/CLEANING

DECOMMISSIONING/DEMOLITION

It is assumed that all works are to be carried out by a competent contractor working, where appropriate, to an approved method statement.

NOTES


- THIS DRAWING IS FOR PLANNING PURPOSES ONLY. DIMENSIONS NOT TO BE SCALED FROM THIS DRAWING.
- FOR TYPICAL PLANS, ELEVATIONS, AND SECTIONS, REFER TO DRAWING A400-ATK-S-01-XXX-XX-DR-XX-247-992.

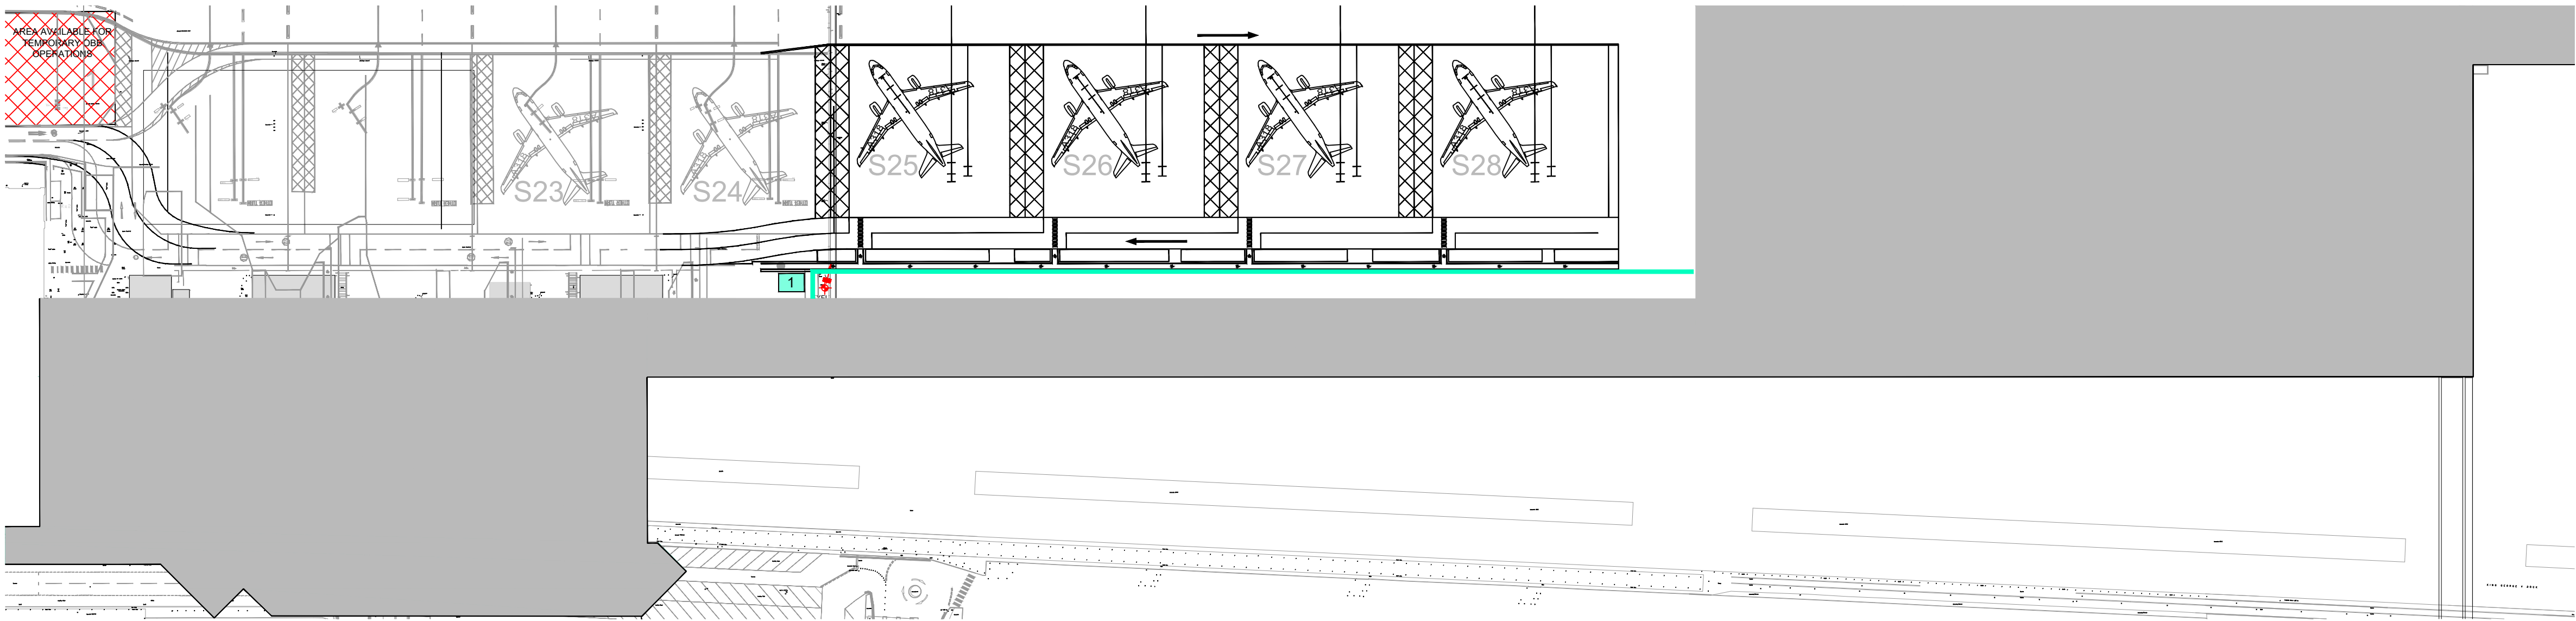

EXISTING STANDS	NEW STANDS
21	25
22	26
23	27
24	28

- TEMPORARY NOISE BARRIER
- AREA UNDER CONSTRUCTION
- 1 ACCESS GATE TO SOUTH SIDE OF TNB

PART 1

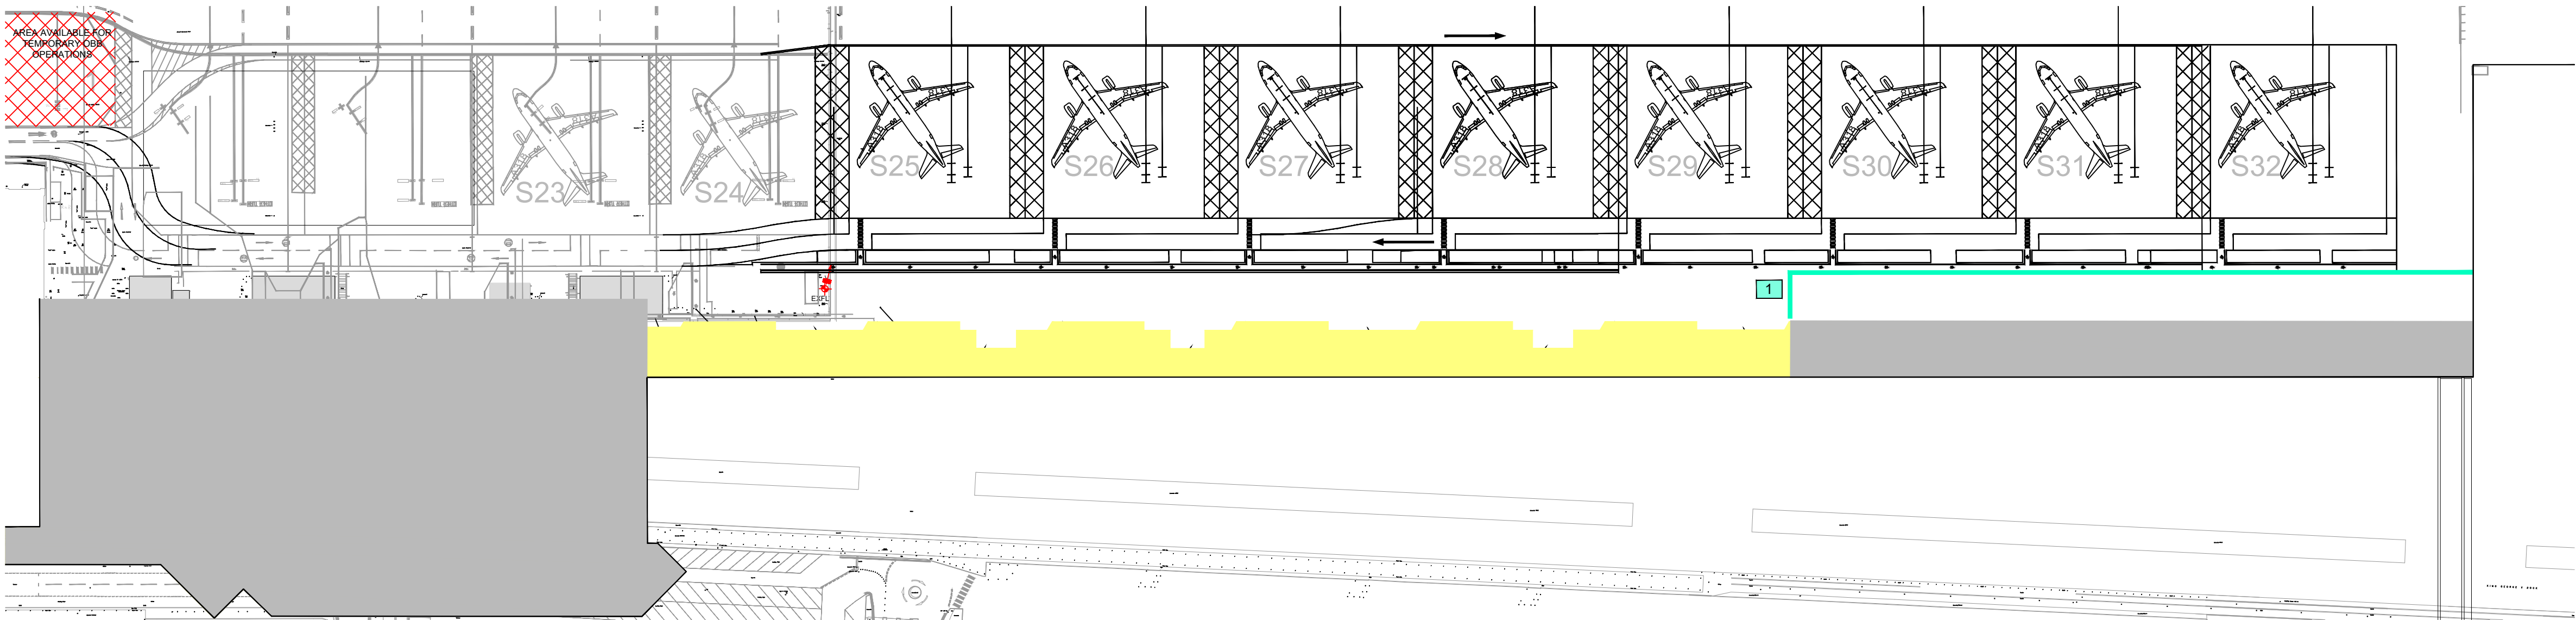

EXISTING STANDS	NEW STANDS
21	25
22	26
23	27
24	28
	29
	30
	31
	32

- TEMPORARY NOISE BARRIER
- AREA UNDER CONSTRUCTION
- 1 ACCESS GATE TO SOUTH SIDE OF TNB
- NEW PROPOSED NEP BUILDING

PART 2

THIS DRAWING WAS PREVIOUSLY ISSUED AS DRAWING NO:-
NO PREVIOUS DRAWING

Planning Approval

ATKINS

Woodcote Grove
Ashley Road
Epsom
Surrey
England
KT18 5BW

Tel: +44 (0) 1372 726140
www.atkinsglobal.com

Copyright © Atkins Limited (2018)

Client

London City Airport
Get closer.

LONDON CITY AIRPORT
DEVELOPMENT PROGRAMME

TEMPORARY NOISE BARRIER
GENERAL ARRANGEMENT LAYOUT

Scale	Designed	Drawn	Checked	Authorised
AS SHOWN	SM	XZ	CMB	KJ
Original Size	Date	Date	Date	Date
A1	03/09/2019	03/09/2019	03/09/2019	03/09/2019

Drawing Number	Proj.	Rev	Status
A400-ATK-S-01-XXX-XX-DR-XX-247-991	01	S2	