

**Schedule of Planting Types**

- Trees**
- Carpinus betulus (Cube-headed)
- Herbaceous**
- Bergenia 'Silberlicht'
  - Coreopsis lanceolata 'Sternaler'
  - Helenium 'Moerheim Beauty'
  - Persicaria affinis 'Darjeeling Red'
  - Stachys byzantina 'Silver Carpet'
- Shrubs**
- Buxus sempervirens 'Suffruticosa'
  - Hyssopus officinalis
  - Lavandula angustifolia 'Munstead'
  - Lavandula stoechas pedunculata
  - Santolina pinnata
- Grasses**
- Carex buchananii
  - Carex dipsacea
  - Libertia taupo 'Sunset'
- Bulbs**
- Camassia leichtlinii 'Alba'
  - Allium 'Early Emperor'
  - Crocus chrysanthus 'Snow Bunting'
  - Tulipa 'Havran'
  - Tulipa 'Concerto'
  - Camassia leichtlinii



Soft Landscape Component	Implementation											
	January	February	March	April	May	June	July	August	September	October	November	December
Trees												
Herbaceous												
Shrubs												
Grasses												
Bulbs												

This drawing uses copyright Ordnance Survey material by permission of Ordnance Survey on behalf of the Controller of Her Majesty's Stationery Office © Crown Copyright 2015. All rights reserved. Database number 1000091873. OS Open data © National England / © DEFRA / © DECC / © English Heritage. Contains Ordnance Survey data © Crown copyright and database right 2015. Aerial Photography

FOR PLANNING APPROVAL

B For Planning Approval SR 1/10/18  
A For Planning Approval SR 6/10/17  
REV. DESCRIPTION APP. DATE

**LDĀ DESIGN**

PROJECT TITLE  
LONDON CITY AIRPORT

DRAWING TITLE  
Terminal Forecourt Schedule of Planting Types  
Sheet 1 of 2

ISSUED BY Oxford T: 01865 887050  
DATE 09/10/17 DRAWN NA  
SCALE 1:200 CHECKED SR  
STATUS Issued For Planning APPROVED AK

DWG. NO. A400-LDA-A-14-XXX-XX-DR-DE-735-002-S3

No dimensions are to be scaled from this drawing.  
All dimensions are to be checked on site.  
Area measurements for indicative purposes only.  
© LDA Design Consulting Ltd. Quality Assured to BS EN ISO 9001:2008  
Source: Ordnance Survey



Figure 4.0.7: Forecourt schedule of planting types – Sheet 1 for approval.



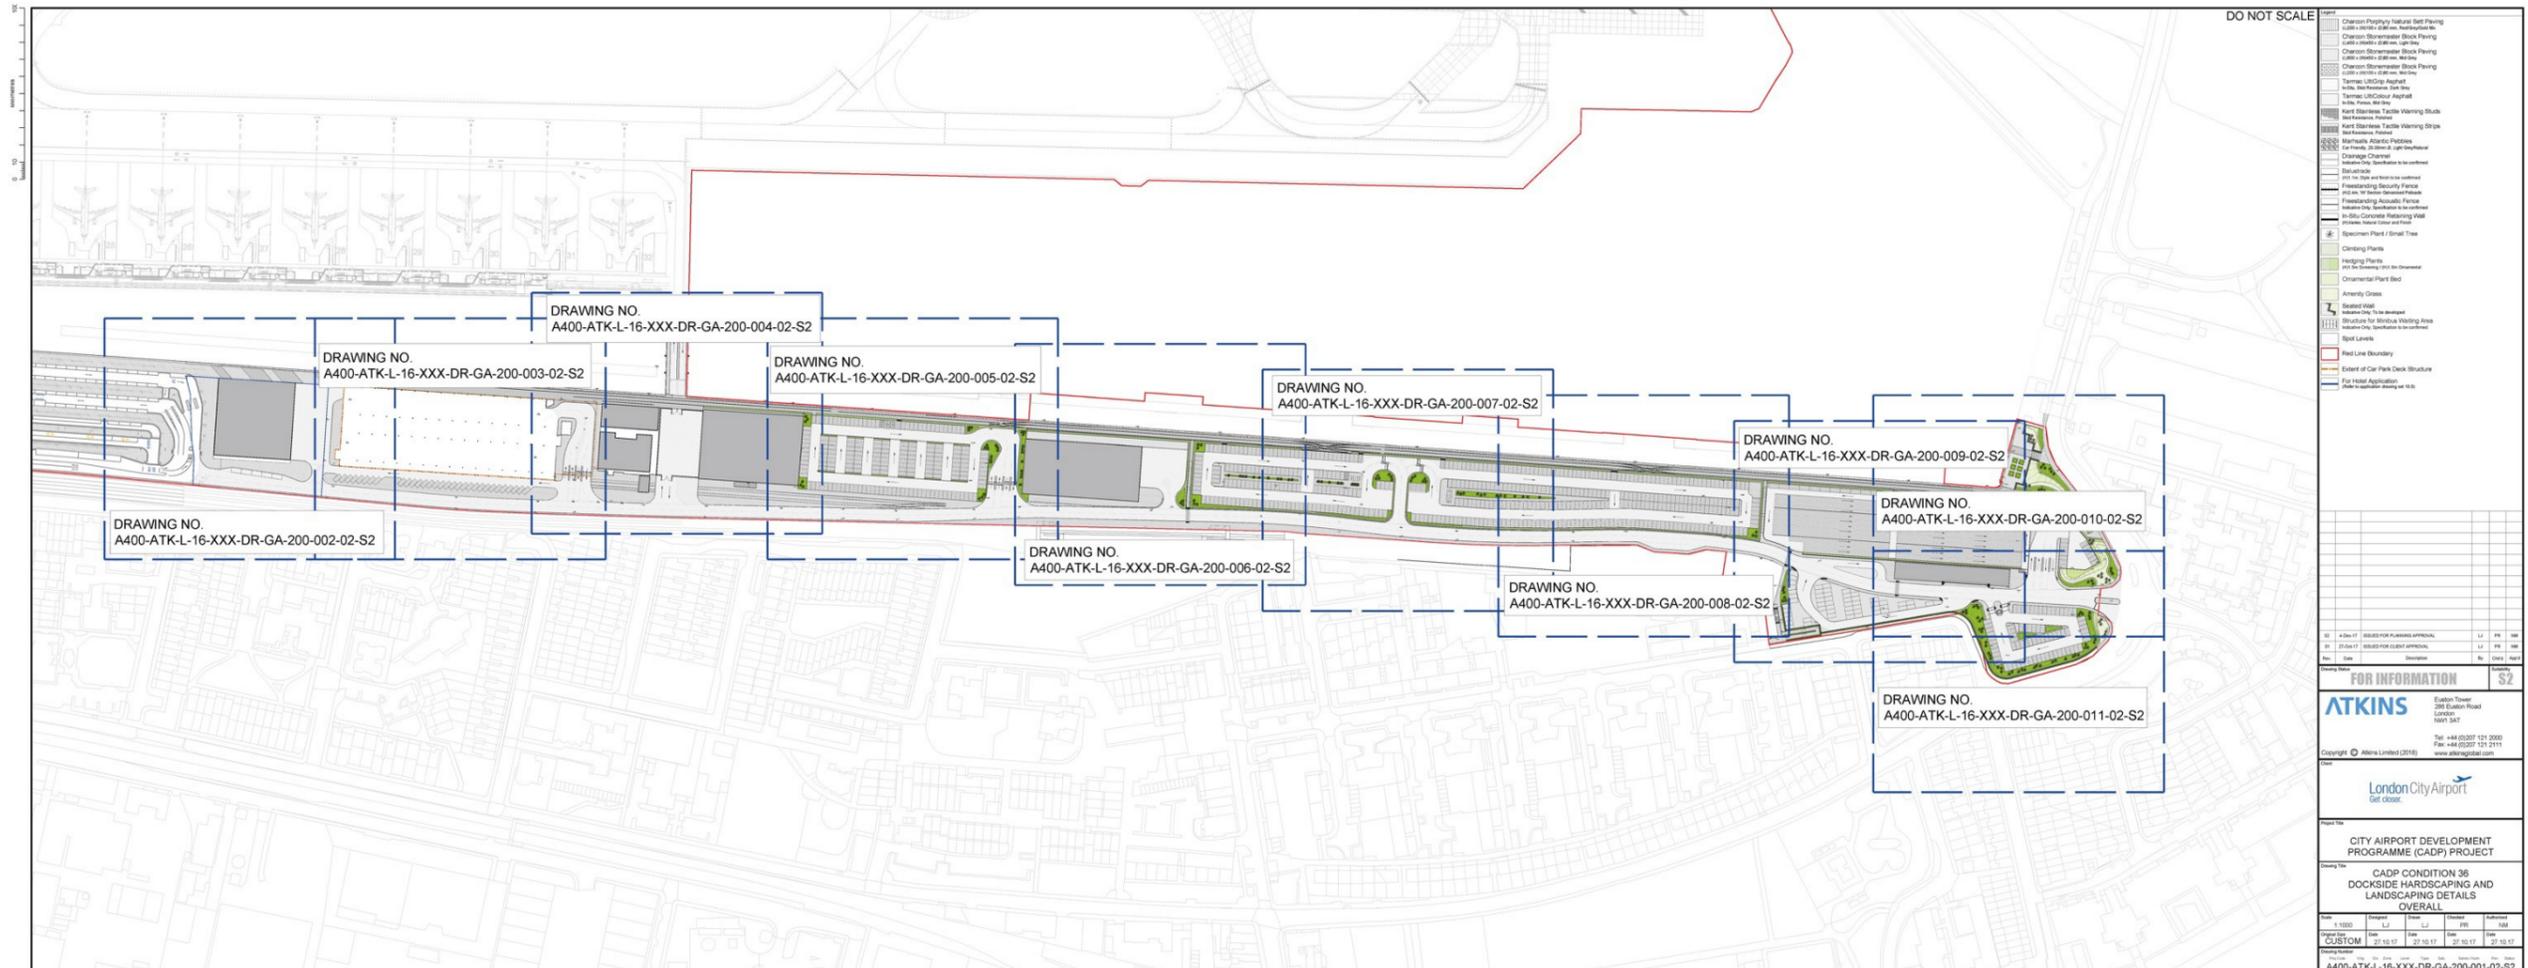


Figure 4.0.9: Dockside Hardscaping & Landscaping Details – Overall Plan for information

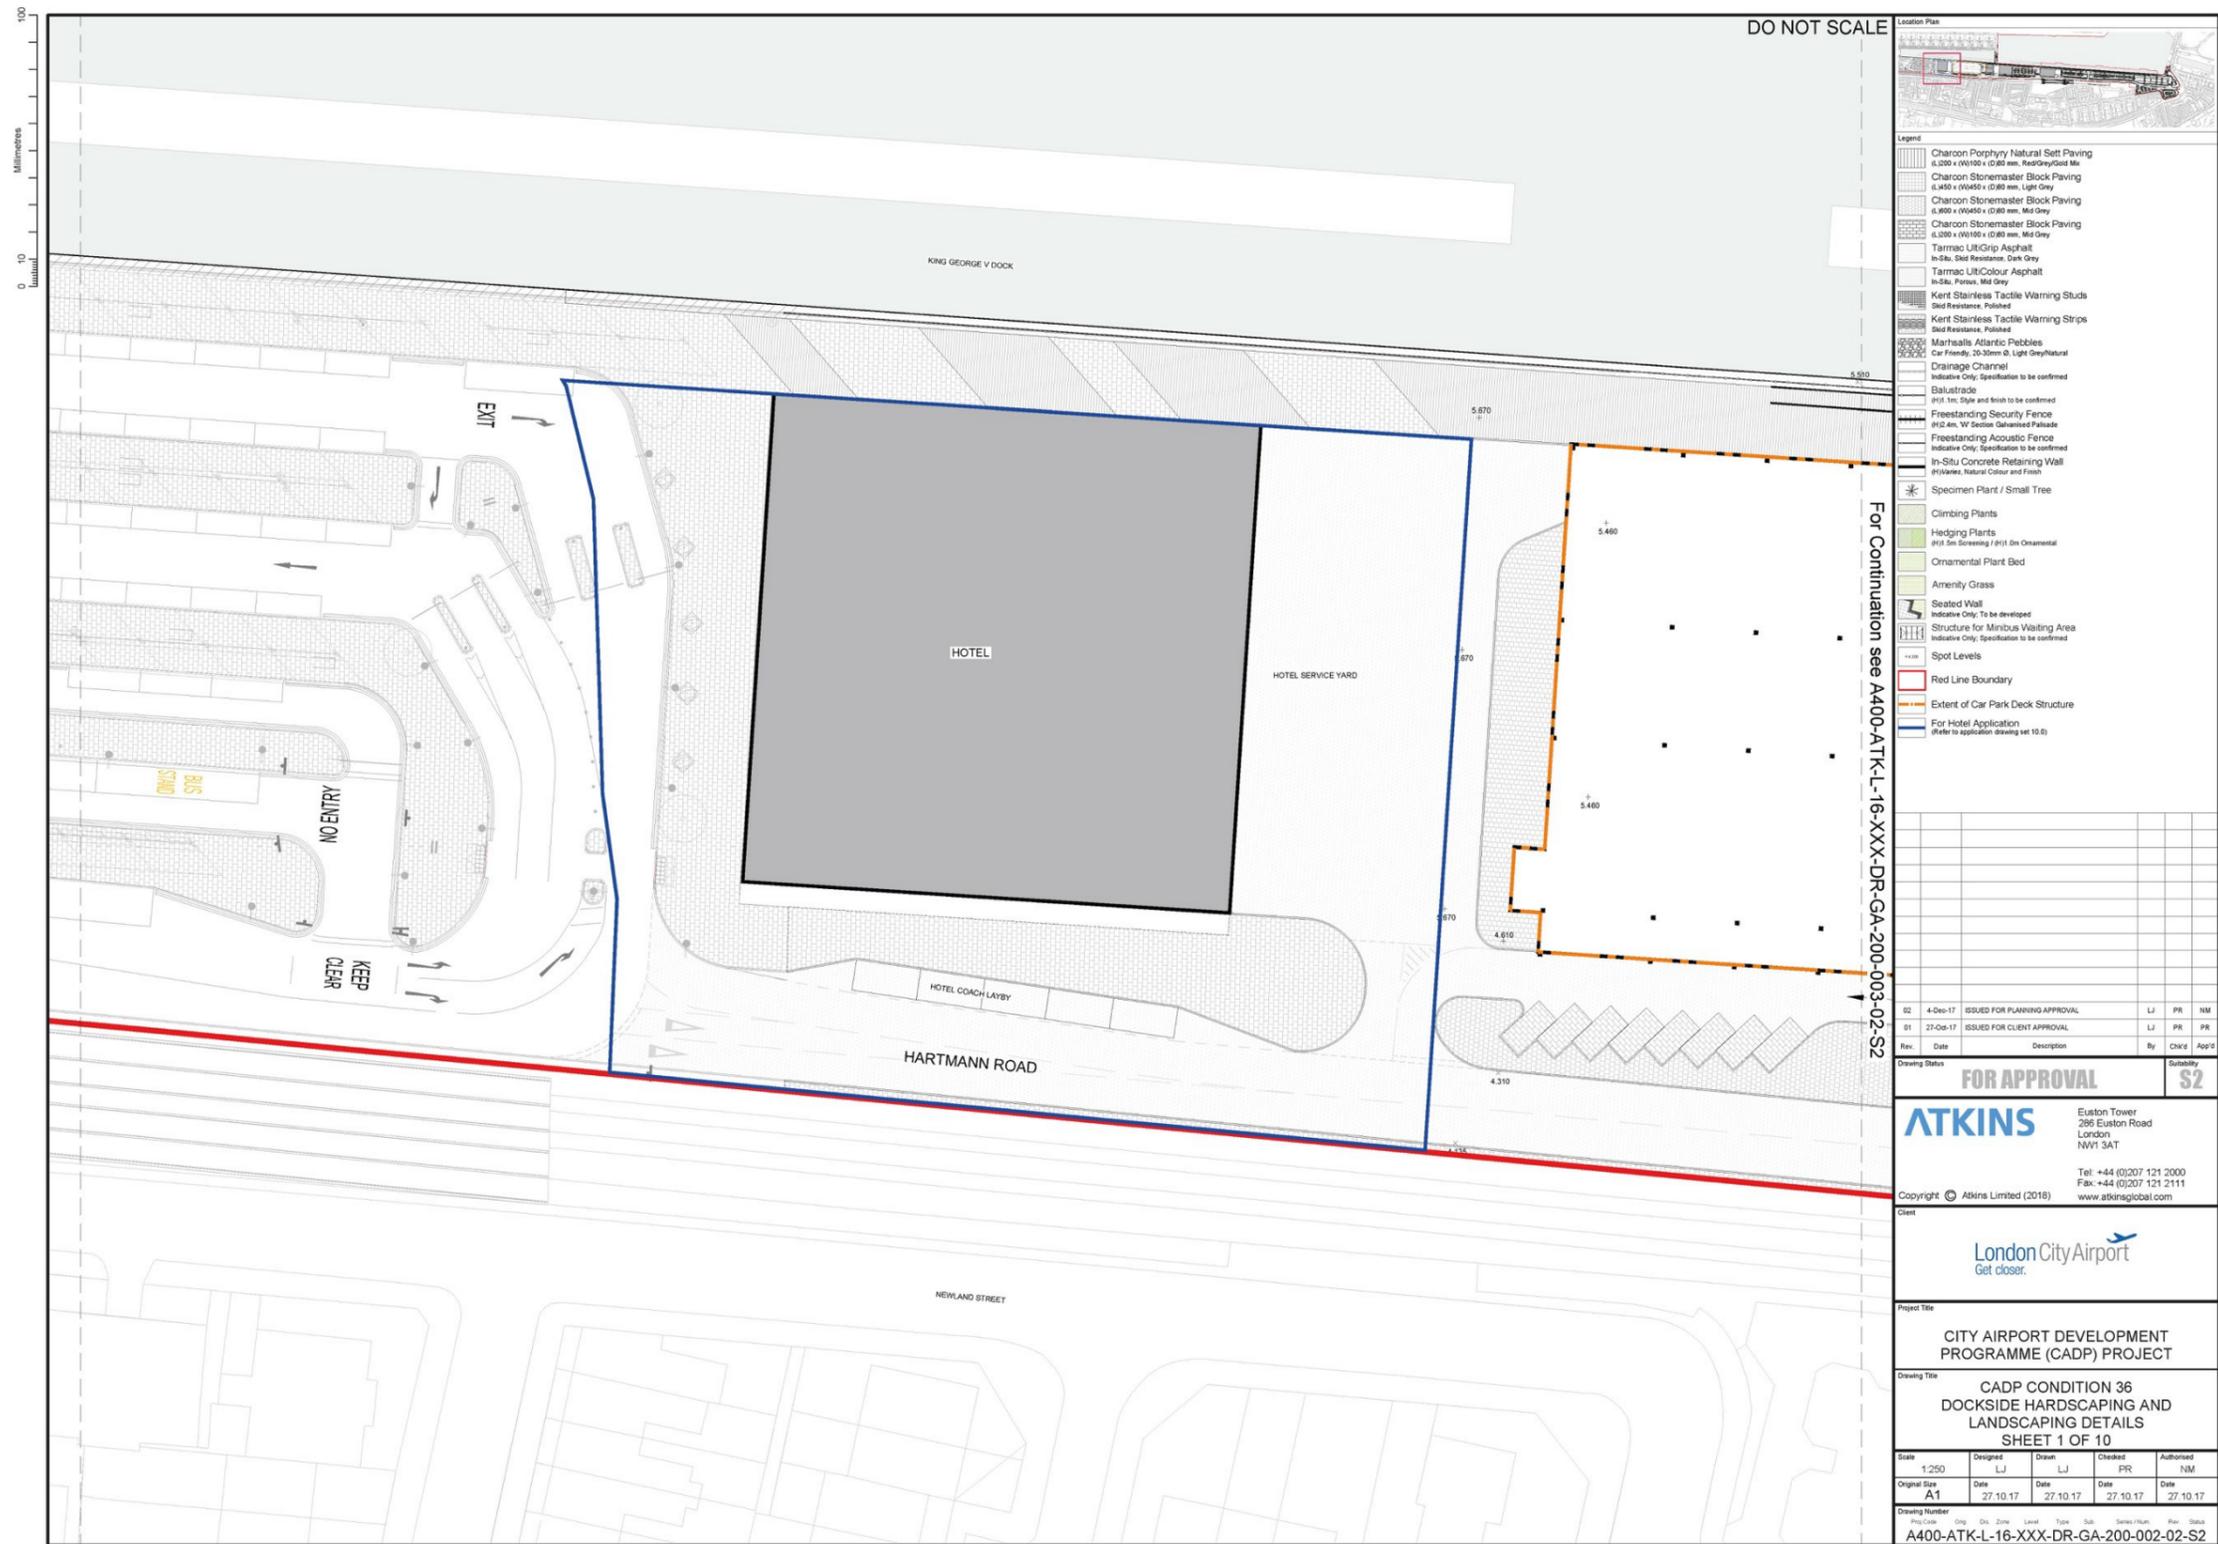


Figure 4.0.10: Dockside Hardscaping & Landscaping Details – Sheet 1 of 10 for approval