


Drawing file: 23-163-T-036-B - Network Rail Site Sharing.dwg Date: Jan 26, 2024 - 11:16am

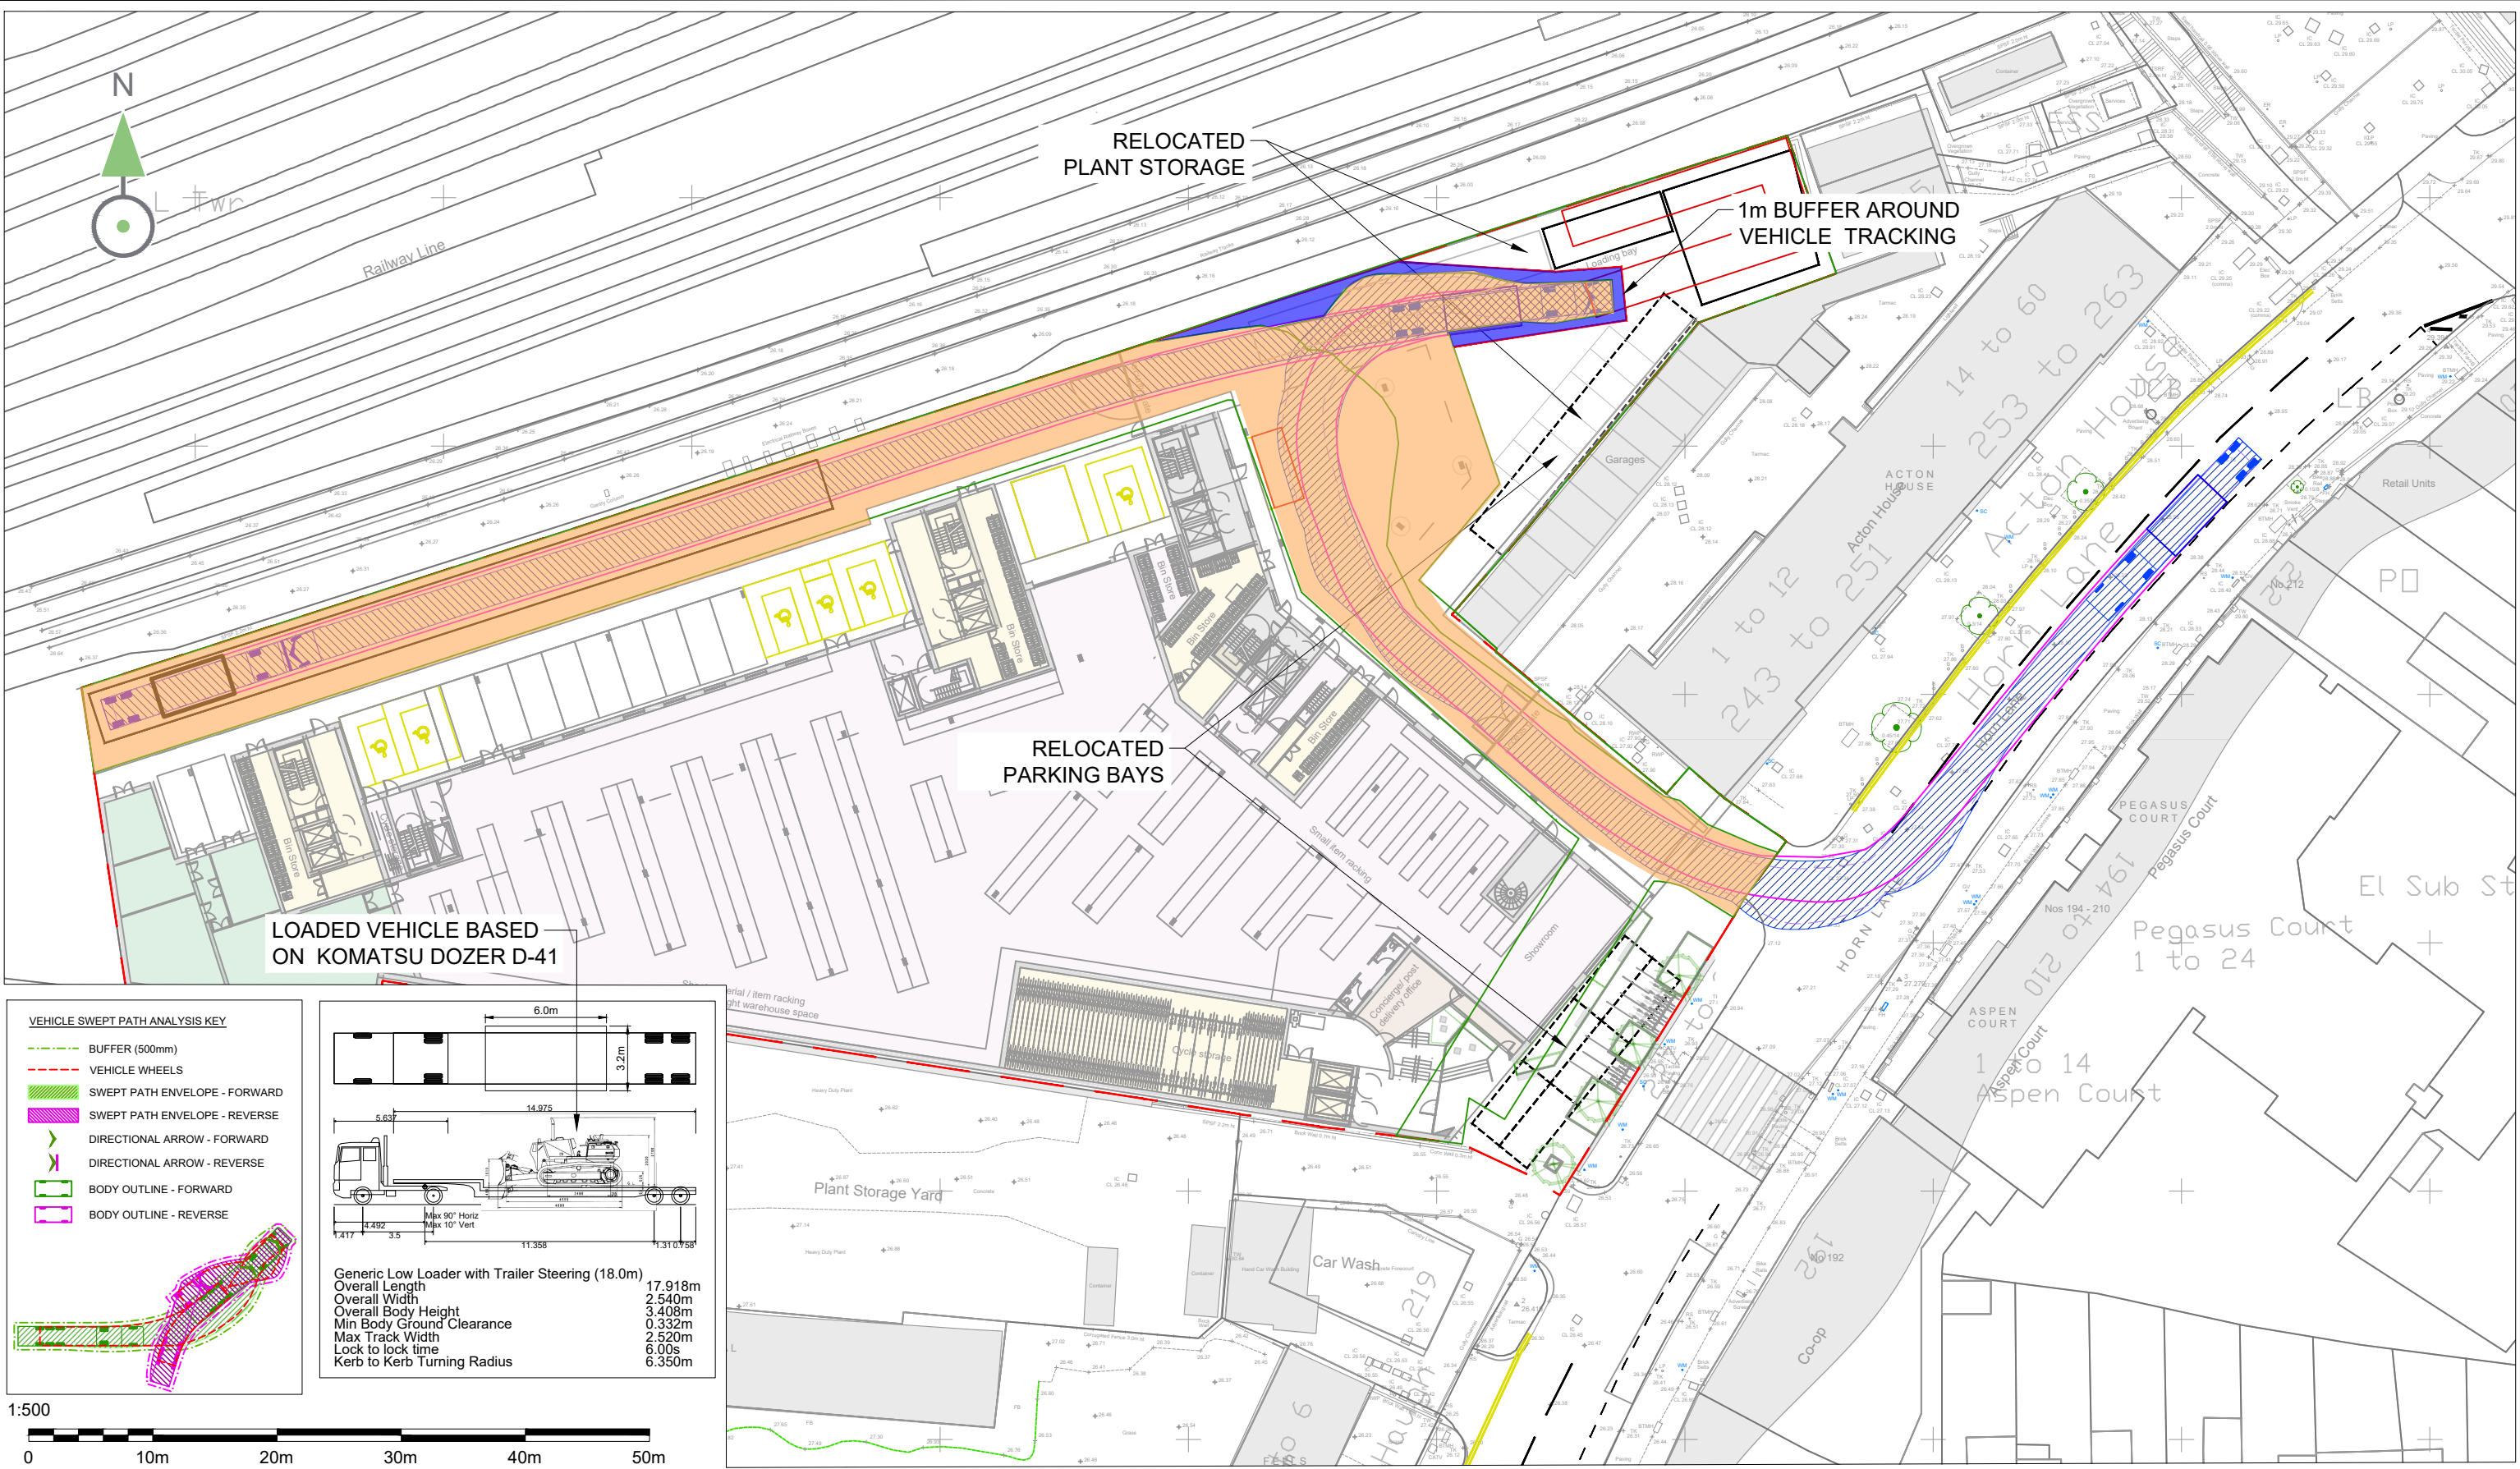

- Notes:
- DO NOT SCALE FROM THIS DRAWING.
 - ALL DIMENSIONS ARE IN METRES UNLESS OTHERWISE STATED.
 - THIS DRAWING IS TO BE PRINTED IN COLOUR.
 - THIS DRAWING HAS BEEN ISSUED FOR INFORMATION PURPOSES AND MUST NOT BE USED FOR CONSTRUCTION.



Drawing Status	S2 - FOR INFORMATION
Client	BELLAVIEW PROPERTIES LTD.
Architect	BUCKLEY GRAY YEOMAN

Project Title	239 HORN LANE
Drawing Title	NETWORK RAIL SITE SHARING
Scale @ A3	1:500
Date	13/11/23
Designed/Drawn	GSF
Checked	CG
Approved	CG
Project Ref	23-163
Drawing Number	23-163-T-036
Rev	B

B	26/01/24	UPDATED TRACKING BOUNDARY	GSF	CG	CG
A	13/11/23	FIRST ISSUE	GSF	CG	CG
Rev	Date	Description	Drm	Chk	App